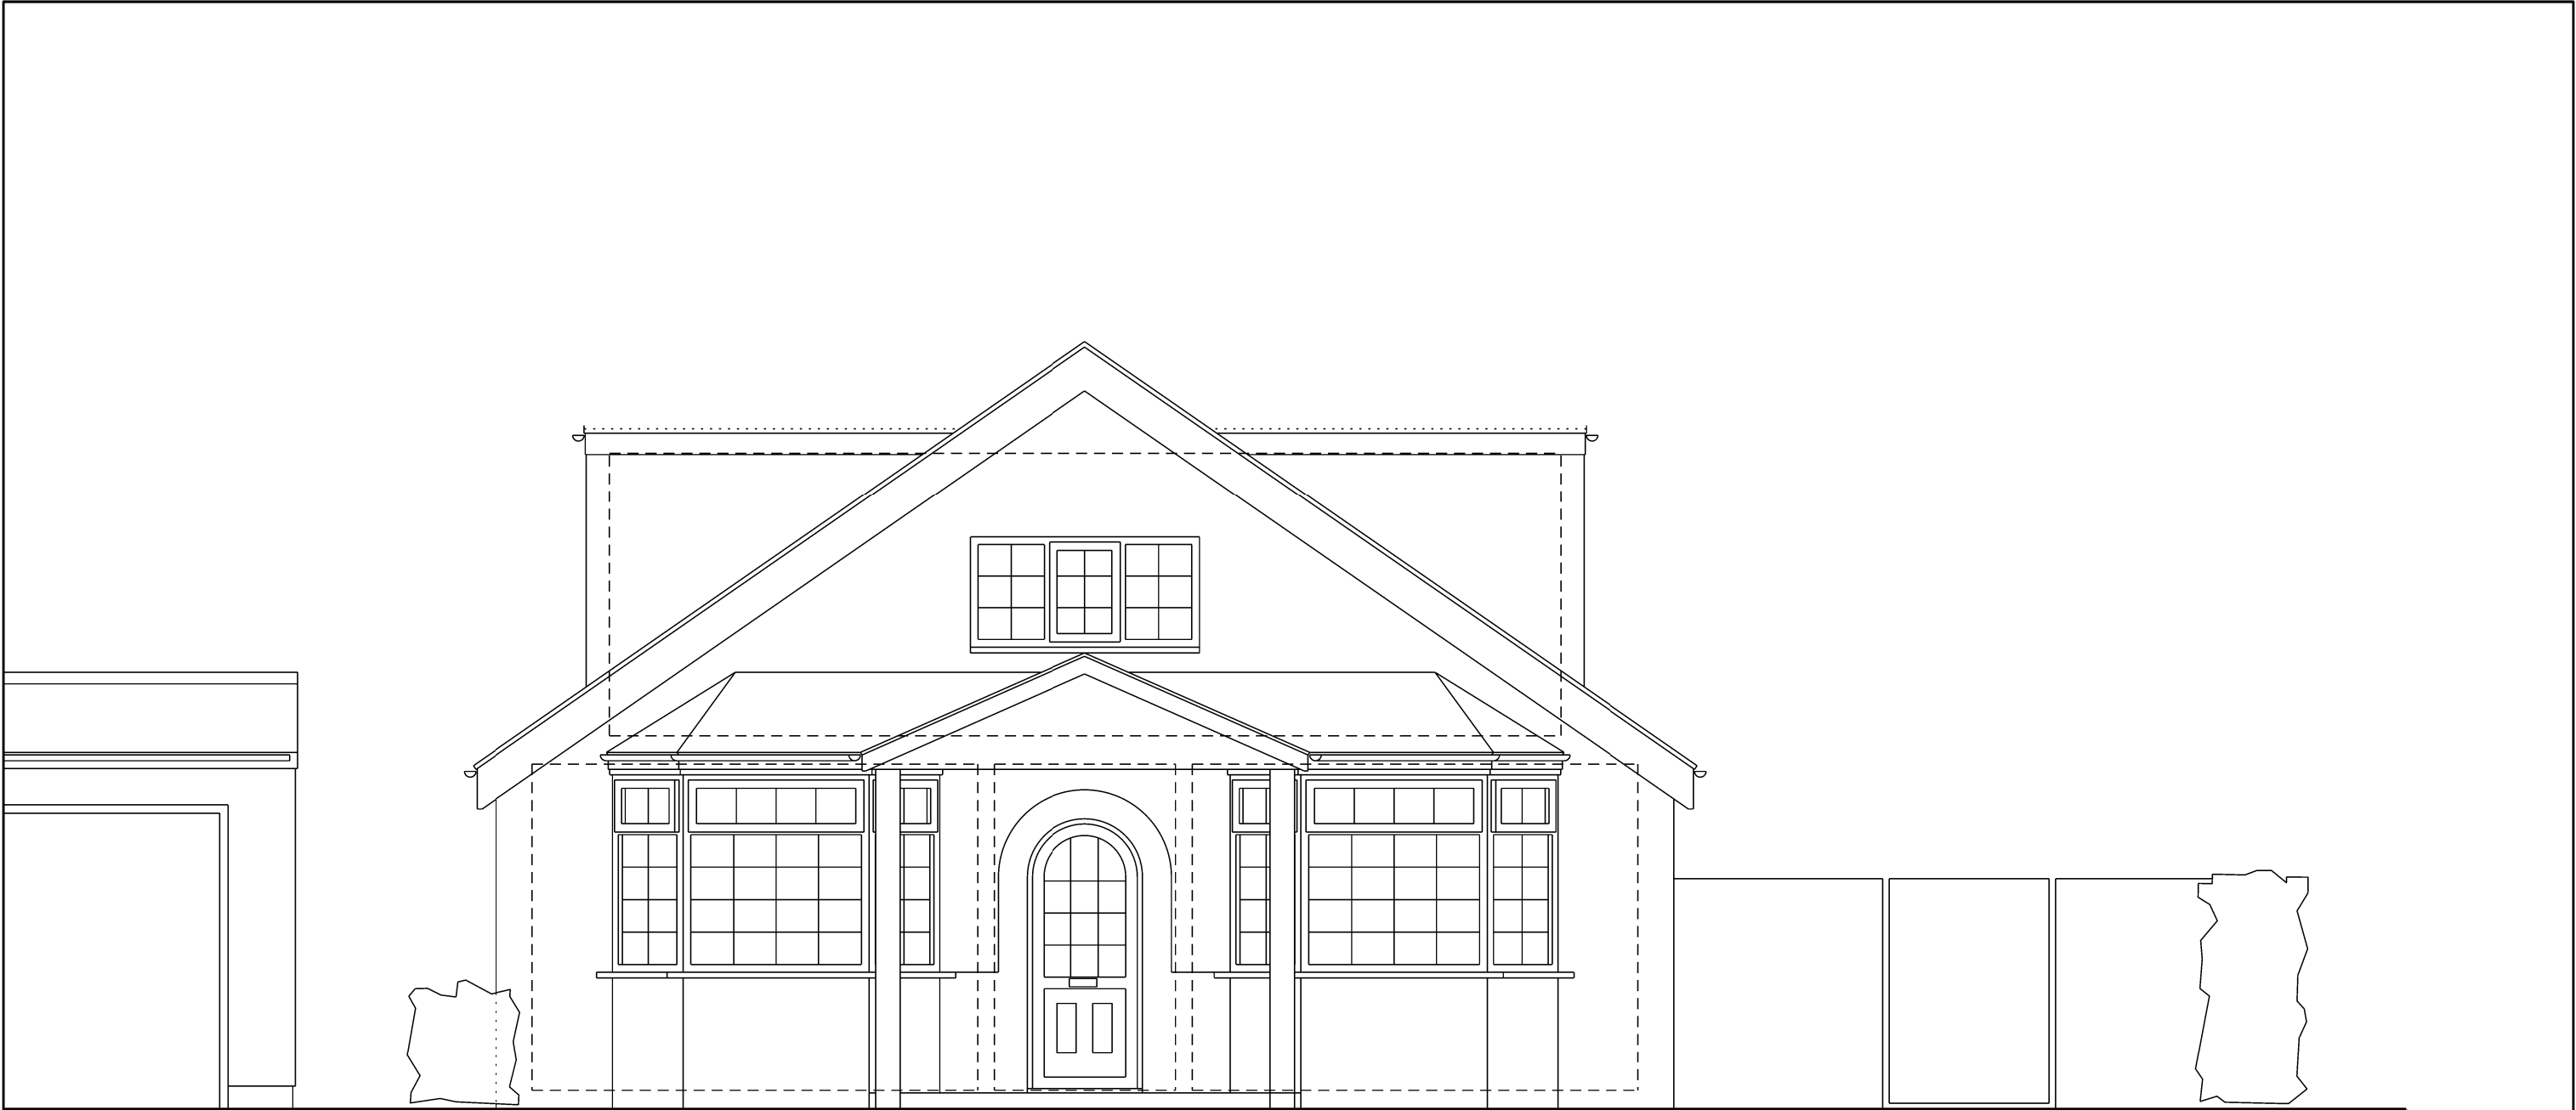


Q| EXISTING FRONT ELEVATION

rev	date	amendments	note 1. Do not scale from this drawing except for the purpose of planning. 2. All dimensions to be checked on site by the contractor and such dimensions to be his responsibility. 3. Report all drawing errors, omissions and discrepancies to the architect. 4. This document may be issued in an uncontrolled CAD format to enable others to use it as background information to make alterations and/or additions, in that instance the file will be accompanied with a PDF version. It is for those making such alterations and additions to ensure they make use of current background information. Lusher architects accepts no liability for any such alterations or additions to the background information or arising out of changes to background information which occur prior to alterations or additions being made. 0 1 2 metres		LUSHER architects 21 THOMAS MORE HOUSE, BARBICAN, LONDON, EC2Y 8BT TEL 07974 956199 - james@lusherarchitects.co.uk Job title 48 POLE HILL ROAD drawing title EXISTING FRONT ELEVATION				
P01	10.03.23	ISSUED FOR PLANNING							
P02	18.09.23	ISSUED FOR PLANNING							
P03	02.11.23	ISSUED FOR PLANNING							
project	draw number	scale	status	revision					
2122-037	020	1:500 A3	PLANNING	P03					