


Proposed Roof Plan  
1:50 @A1

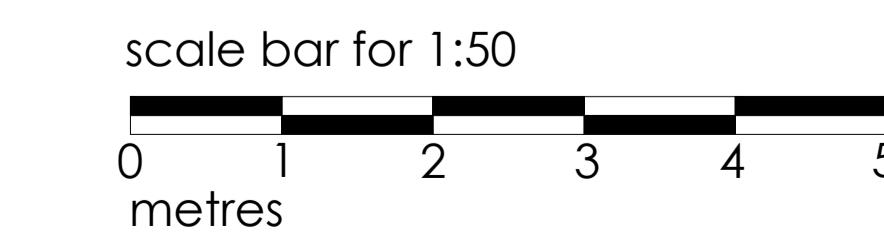

PLANNING  
PROPOSED ROOF PLAN

date JUL 2025	client SYED
scale 1:50 @A1	drawing no. 25 / 48PHR / P102