


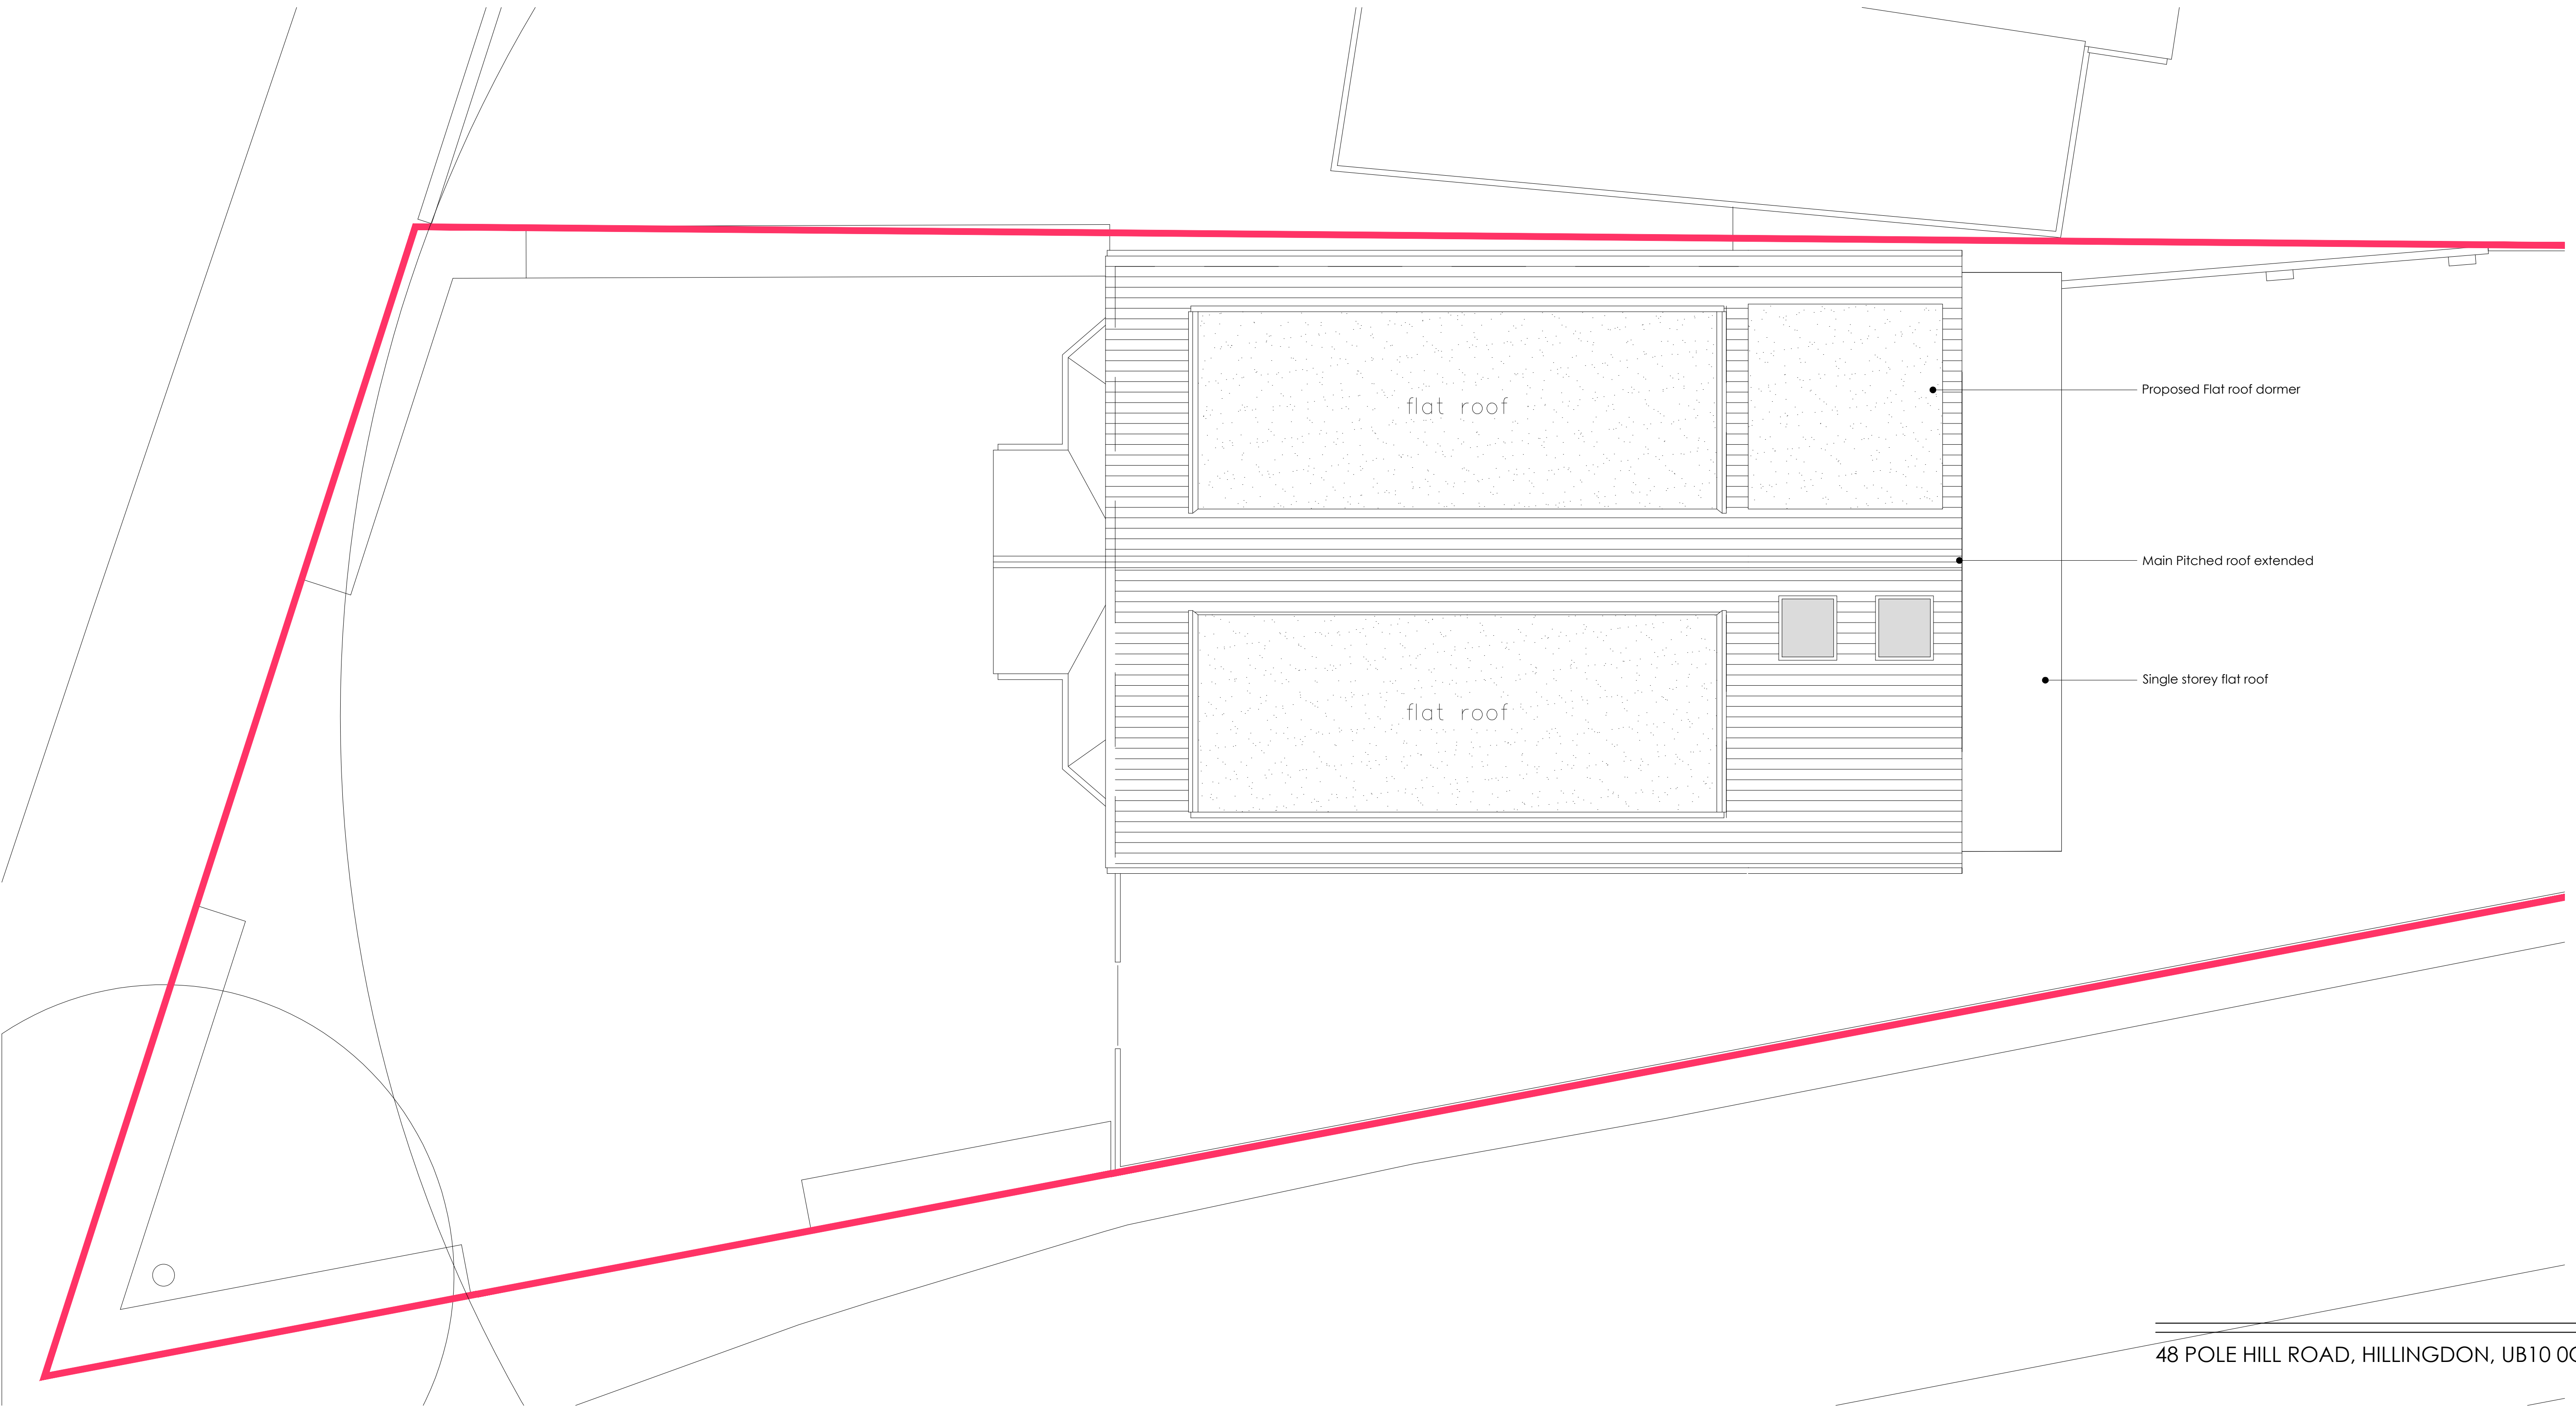



Proposed Roof Plan
1:50 @A1

48 POLE HILL ROAD, HILLINGDON, UB10 0QB

PLANNING
PROPOSED ROOF PLAN

date JUL 2025	client SYED	
scale 1:50 @A1	drawing no. 25 / 48PHR / P102	revision A

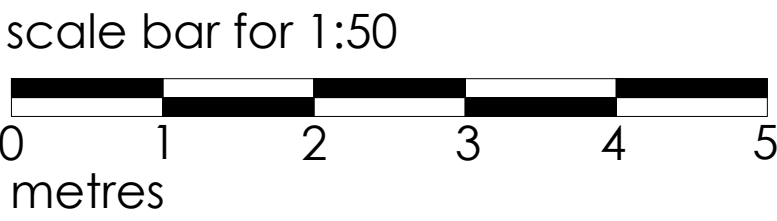

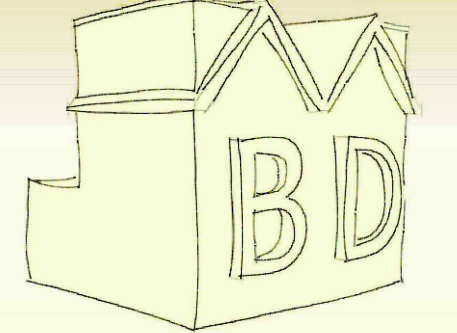

MIKE BECK DESIGN

t: 07961 031 843
w: www.mikebeckdesign.co.uk
e: info@mikebeckdesign.co.uk