


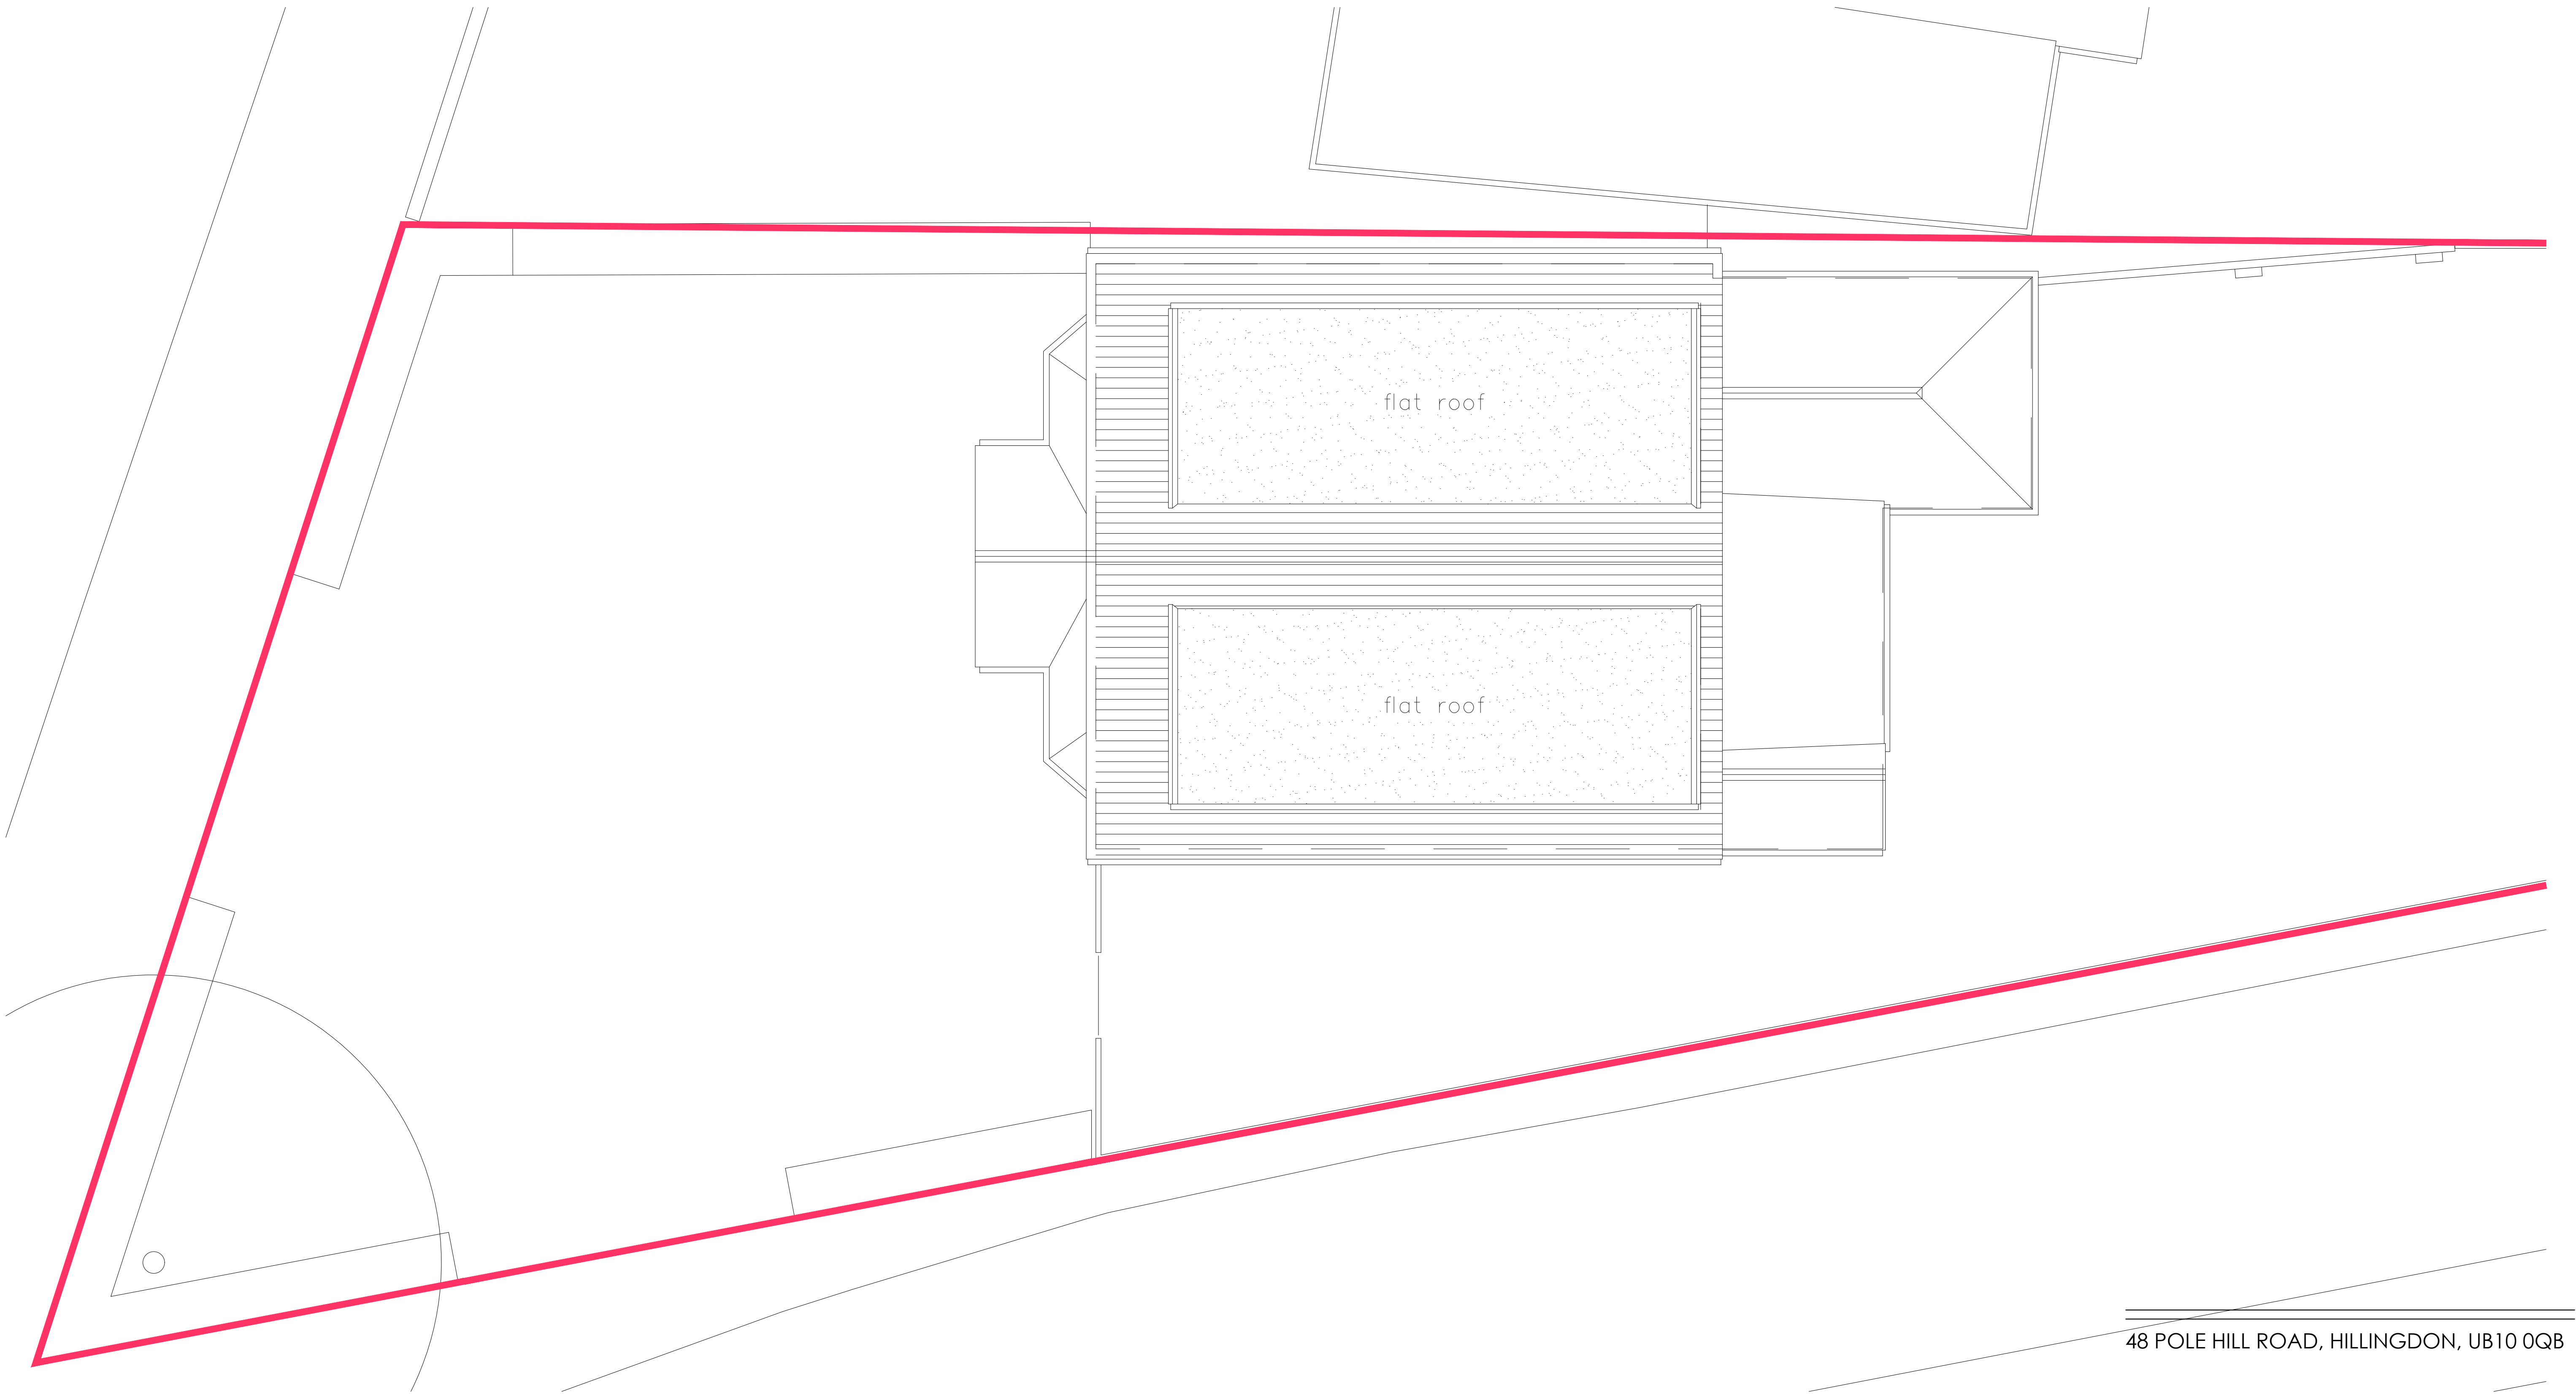



Existing Roof Plan
1:50 @A1

48 POLE HILL ROAD, HILLINGDON, UB10 0QB

EXISTING
ROOF PLAN

date DEC 2024	client SYED	
scale 1:50 @A1	drawing no. 24 / 48PHR / EX102	revision -

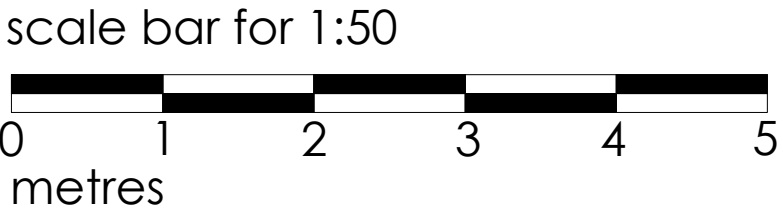

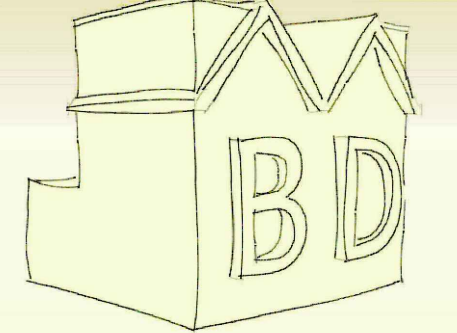

MIKE BECK DESIGN

t: 07961 031 843
w: www.mikebeckdesign.co.uk
e: info@mikebeckdesign.co.uk