


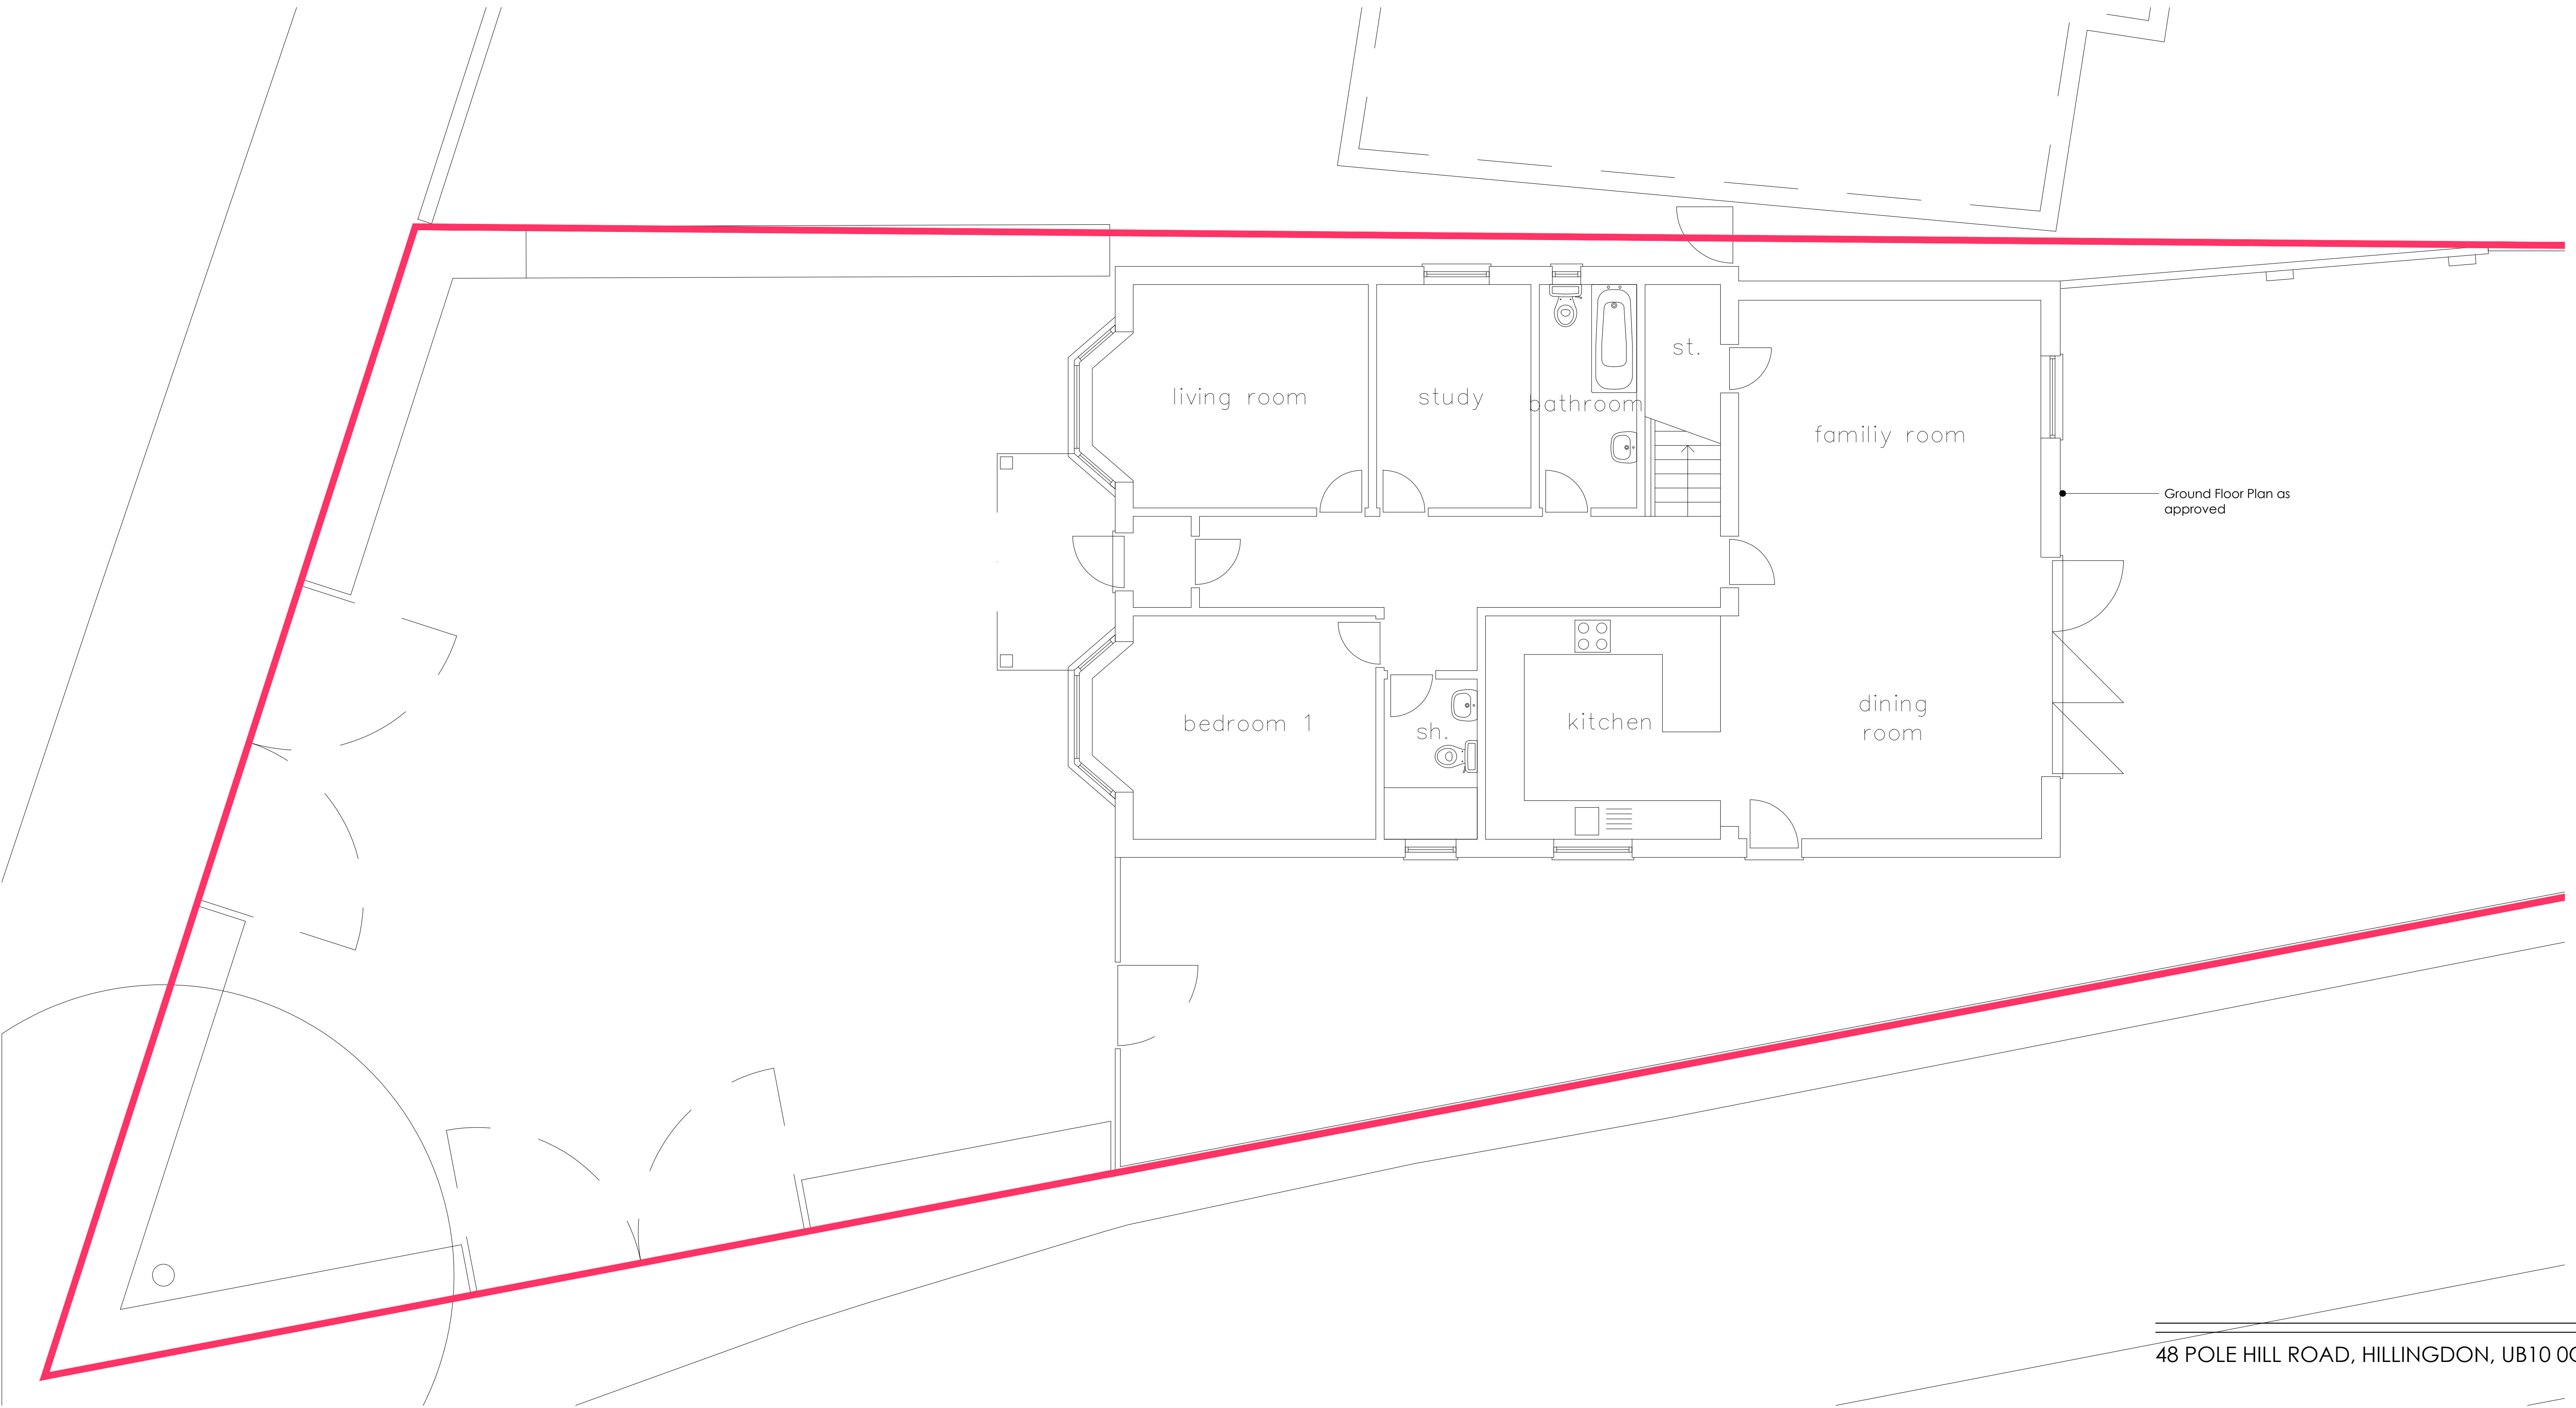


Ground Floor Plan as approved

Proposed Ground Floor Plan
1:50 @A1

48 POLE HILL ROAD, HILLINGDON, UB10 0QB

PLANNING
PROPOSED GROUND FLOOR PLAN

date DEC 2024	client SYED	
scale 1:50 @A1	drawing no. 24 / 48PHR / P100	revision -

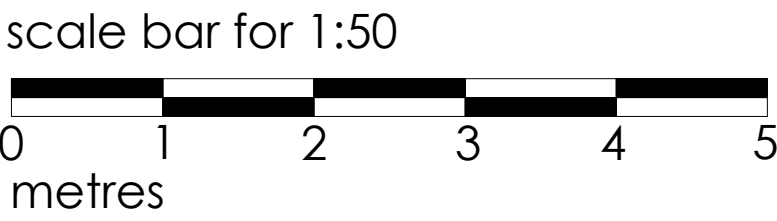

MIKE BECK DESIGN

t: 07961 031 843
w: www.mikebeckdesign.co.uk
e: info@mikebeckdesign.co.uk