


Proposed Roof Plan
1:50 @A1

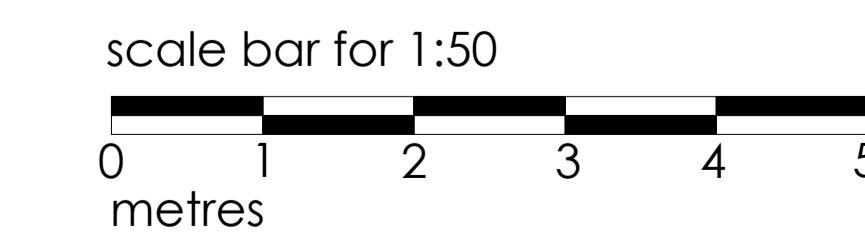

PLANNING
PROPOSED ROOF PLAN

date DEC 2024	client SYED
scale 1:50 @A1	drawing no. 24 / 48PHR / P102