




NOTES:
All dimensions must be checked on site and not scaled from this drawing.

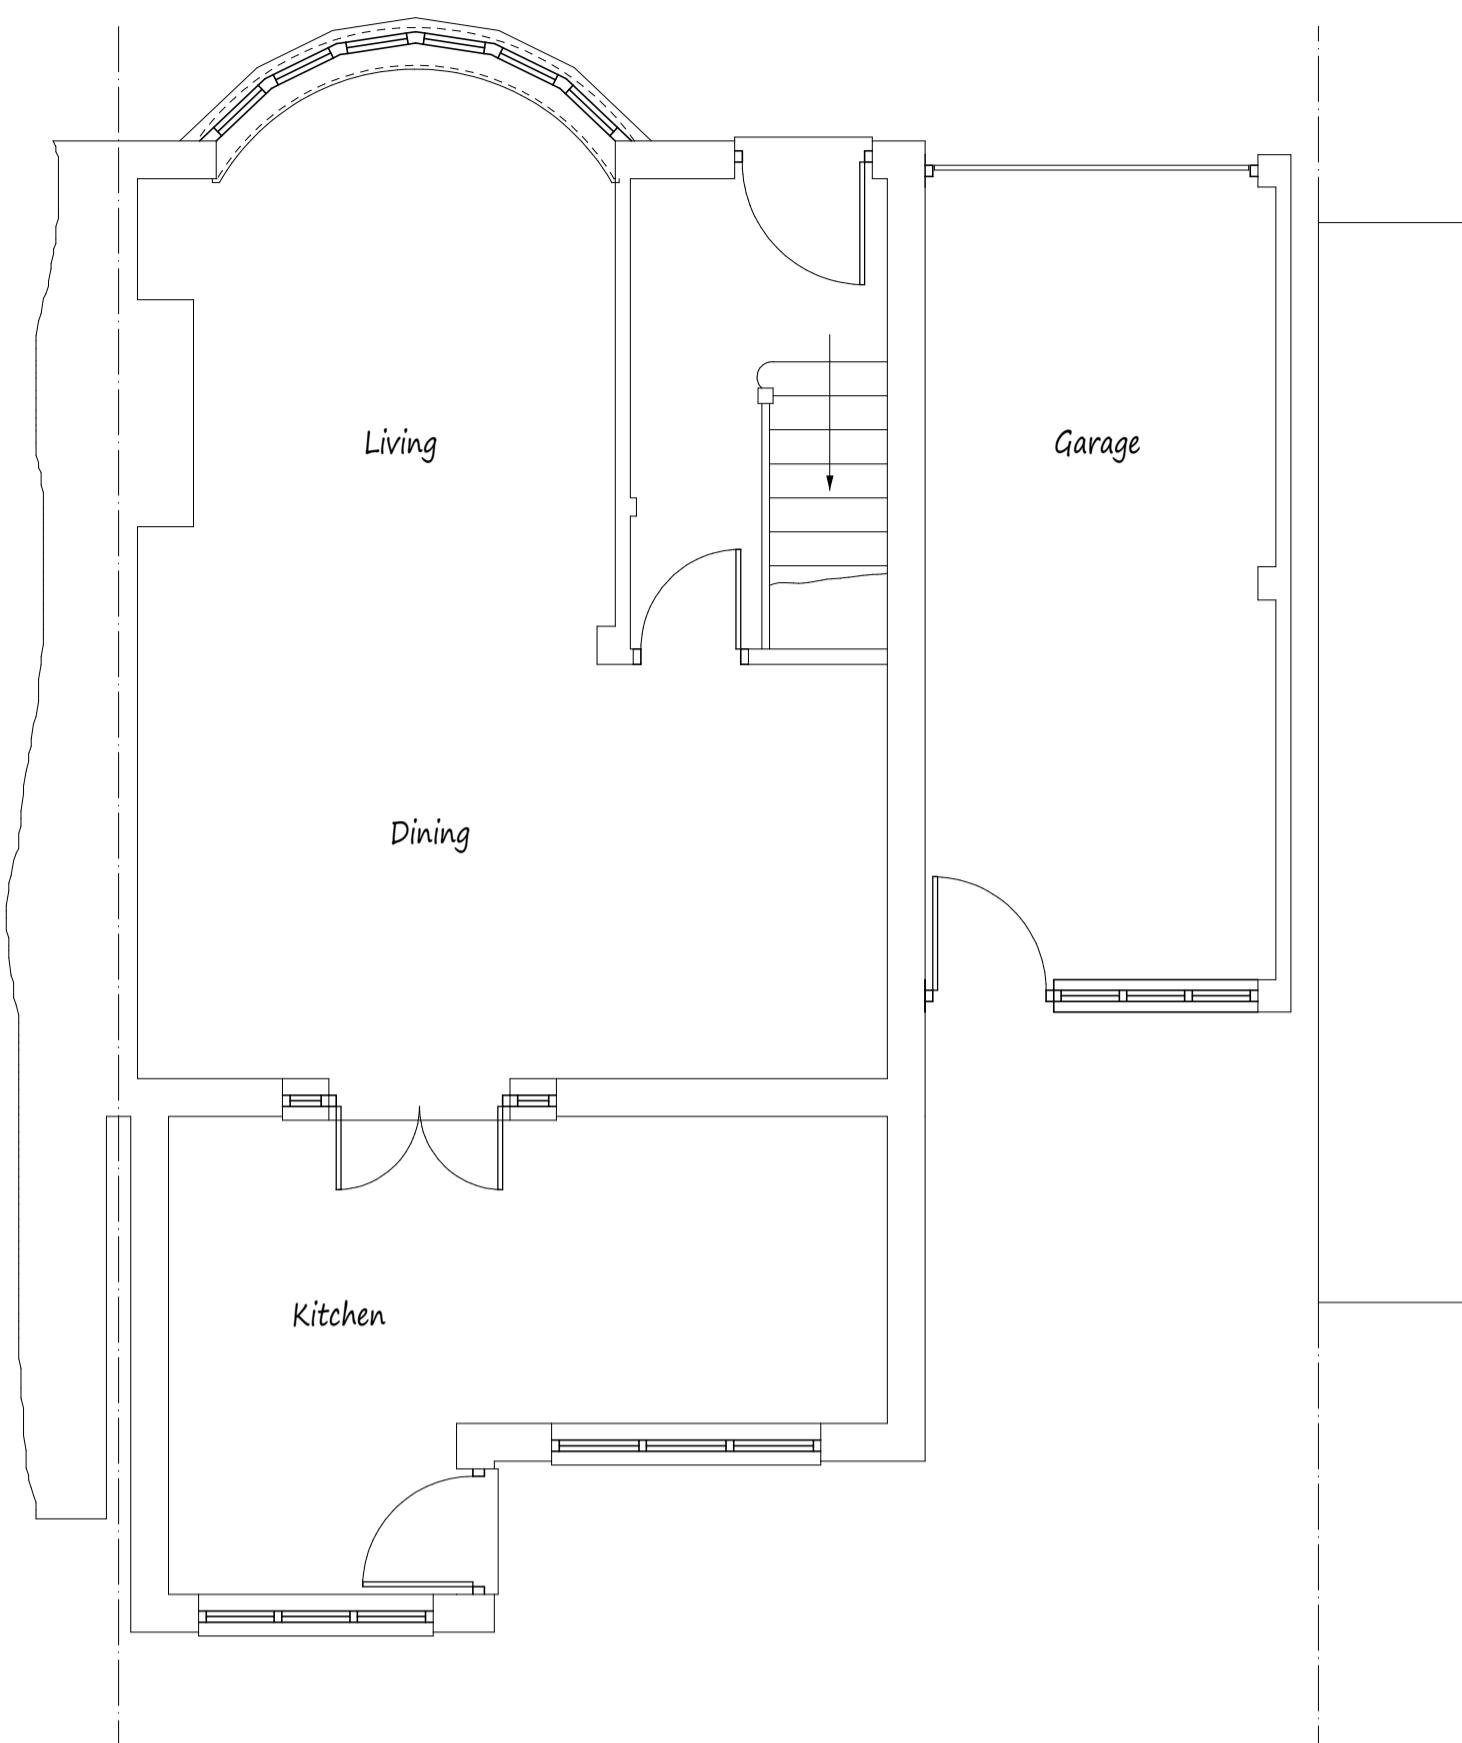

Existing Ground Floor Plan

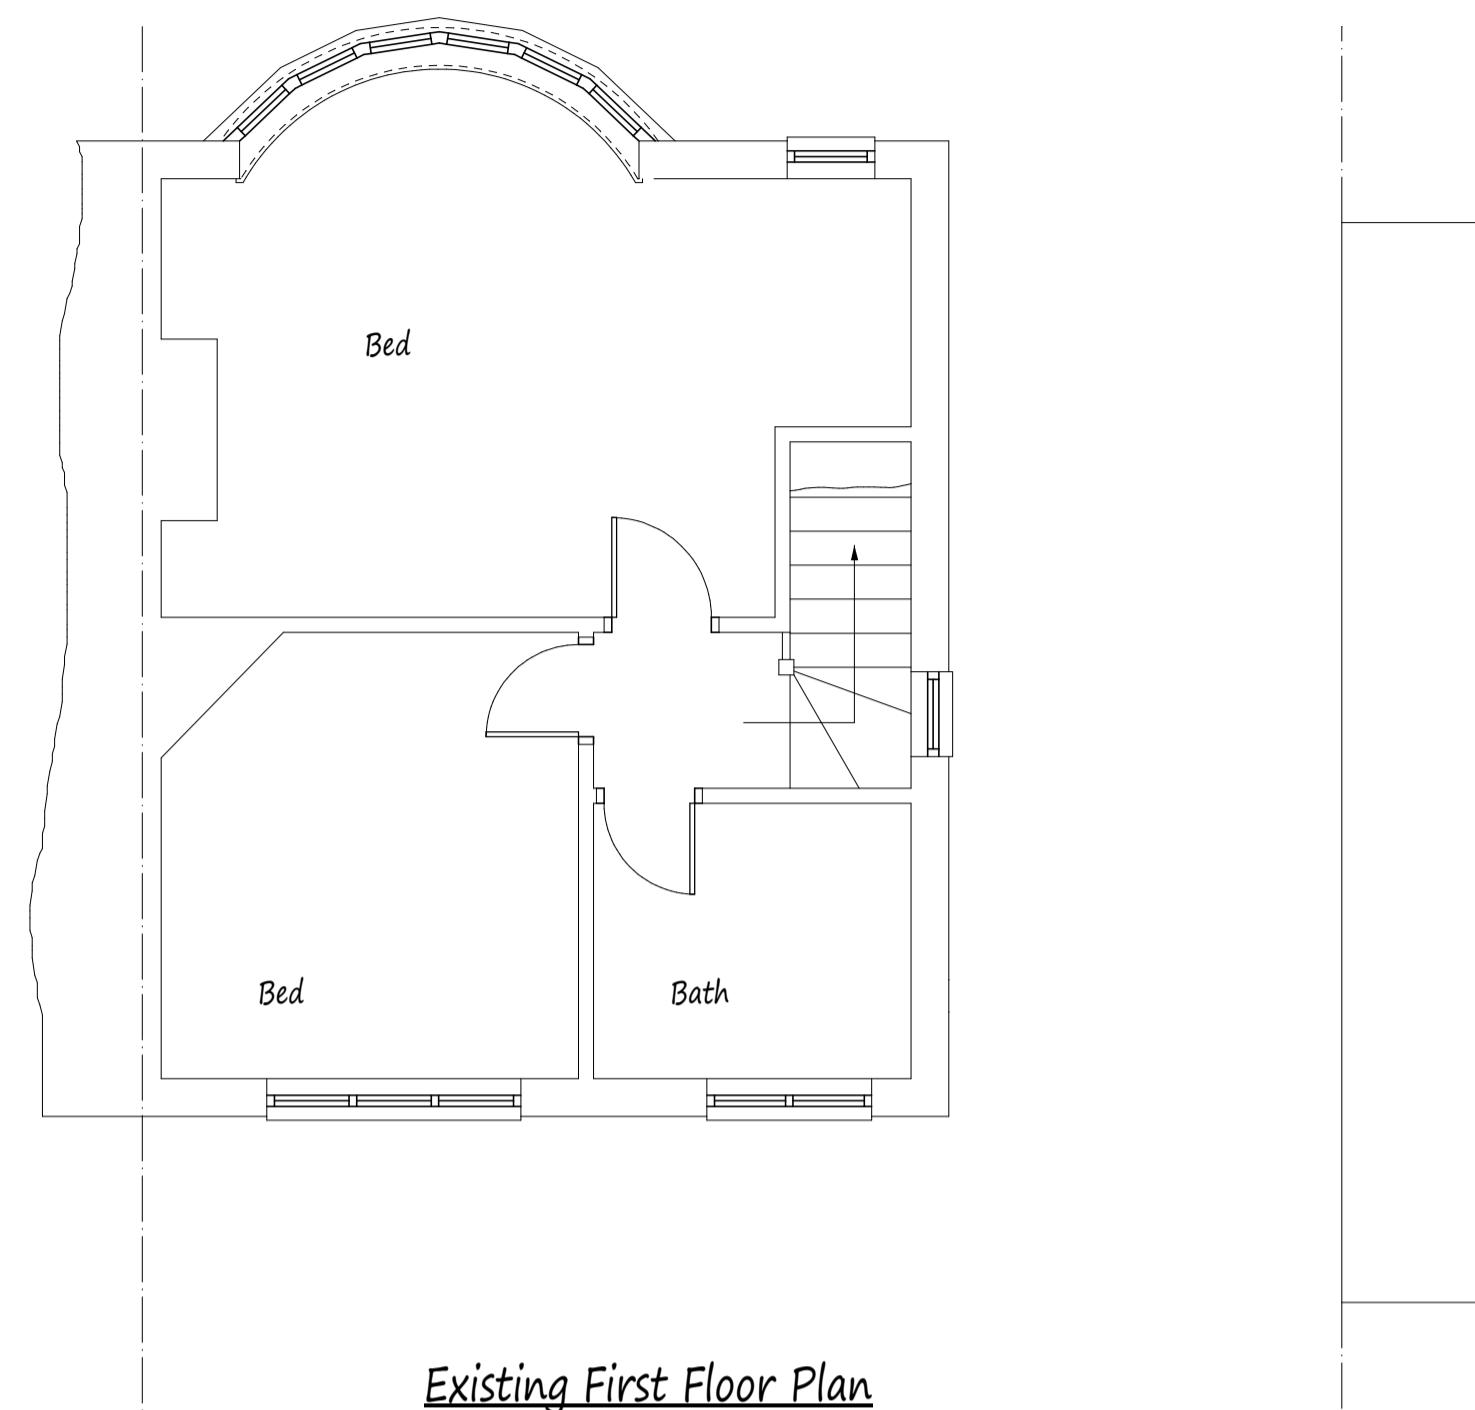

Existing First Floor Plan

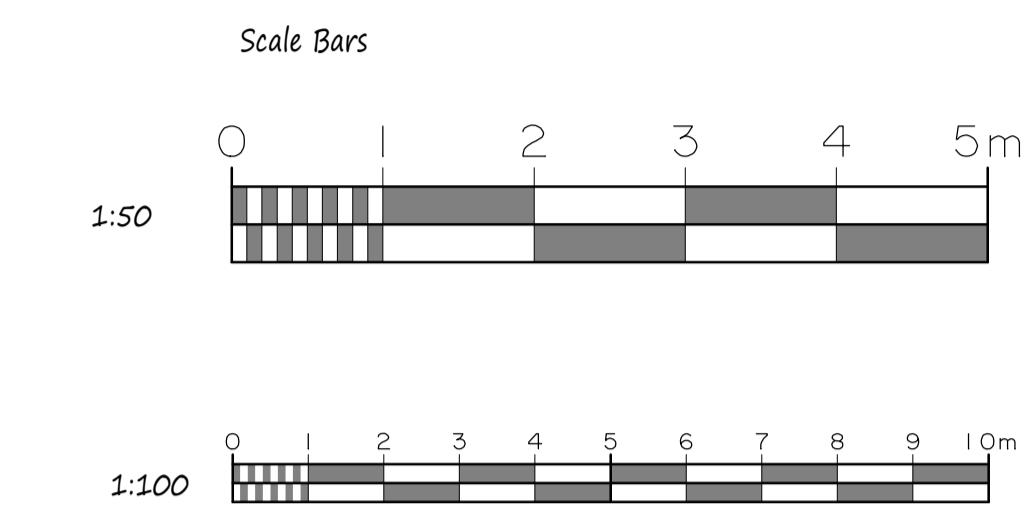

Existing Elevations




Front Elevation

Side Elevation

Rear Elevation

This drawing to be read in conjunction with Drg No 4479/02

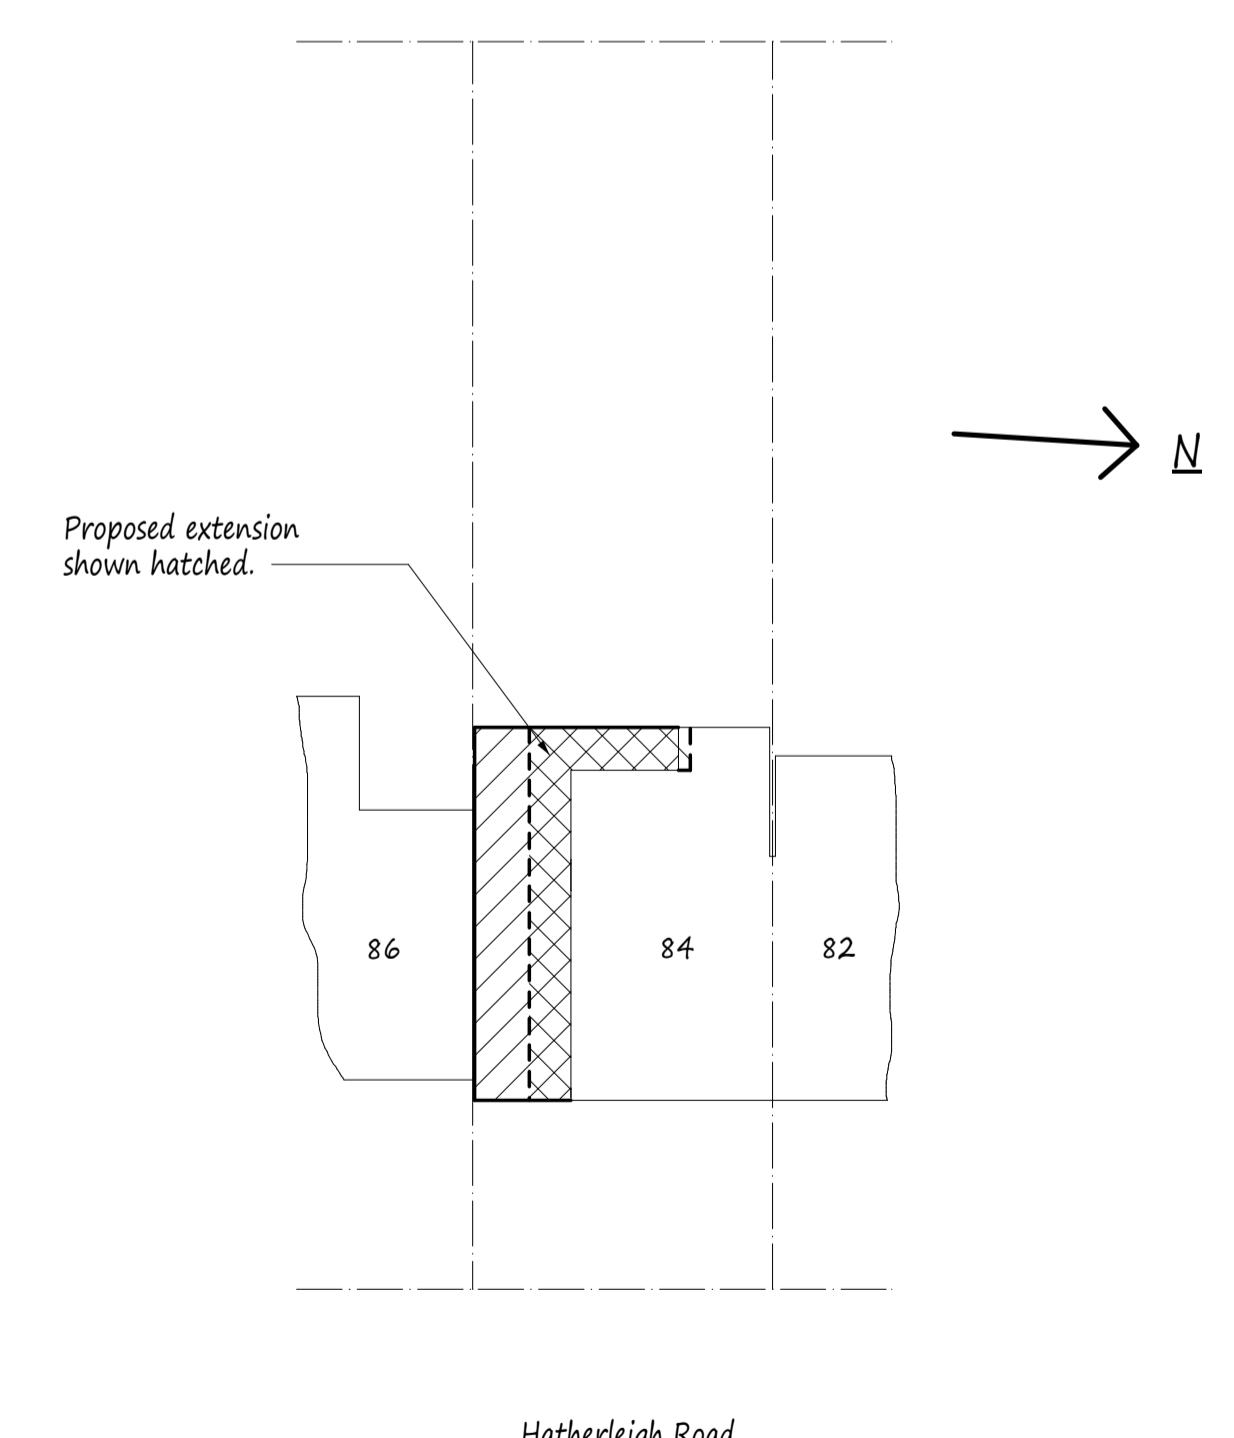

Site Plan scale 1:200

A Date Revisions
Copyright

Pottle & Co Ltd.
Building Design &
Management Services

Suite A
128 Manor Way
Ruislip
Middlesex
HA4 8HR

Tel: 01895 622800
www.pottle.uk.com

Client
Mr & Mrs Bryan

Job Title

84 Hatherleigh Road
Ruislip Manor
Middlesex

Drawing Title
Existing Details and Site Plan

Scale
1:50. 100. 200

Date
November 2020 Drawn by
MDP

Drg No.
4479/01