




NOTES:
All dimensions must be checked on site and not scaled from this drawing.

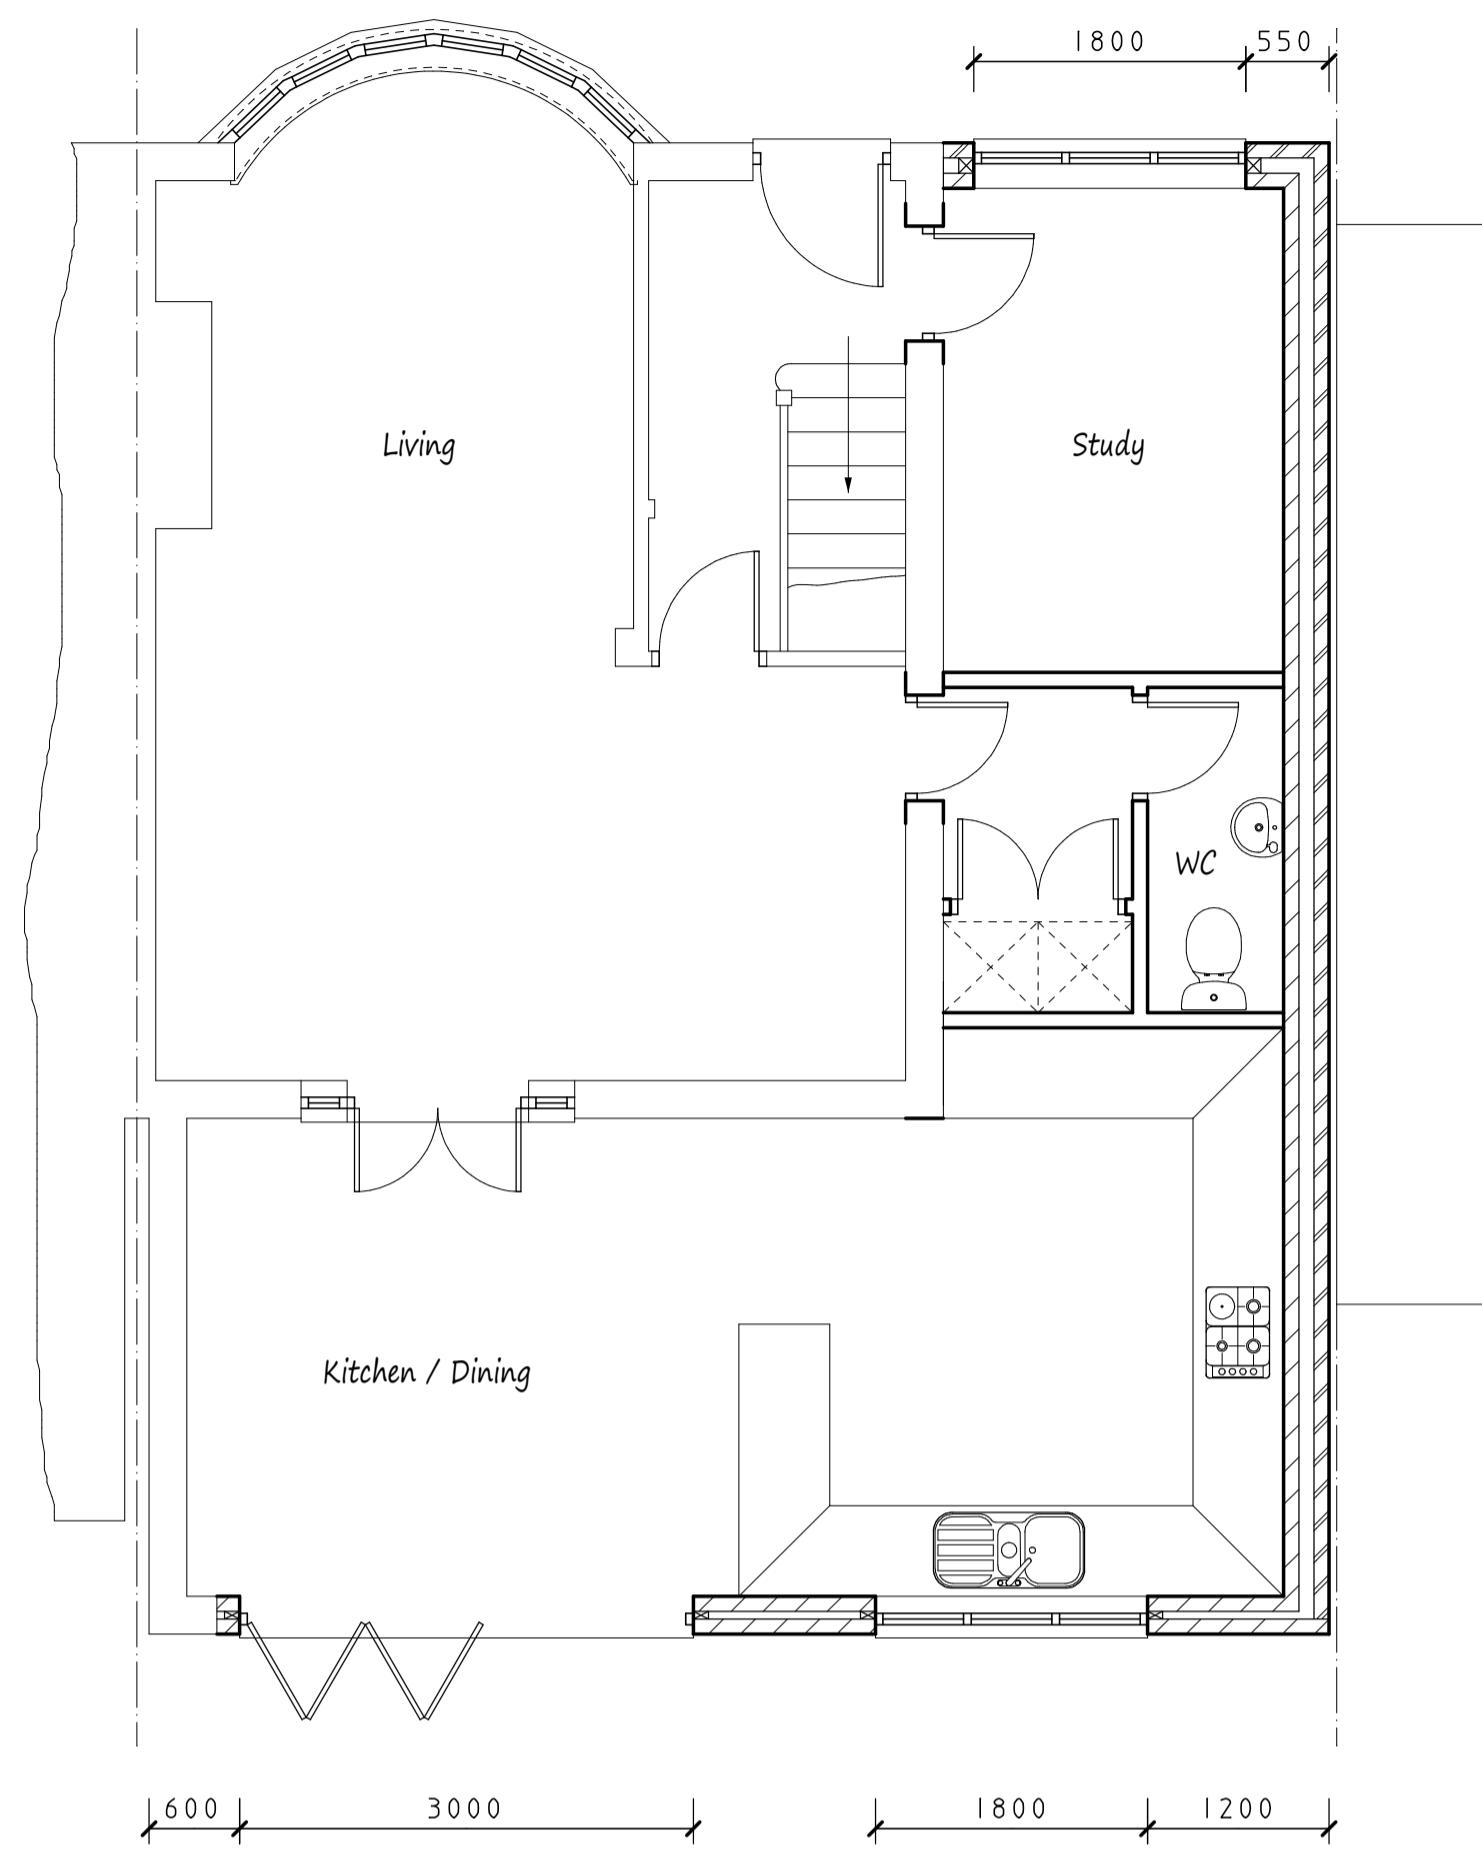

Proposed Ground Floor Plan

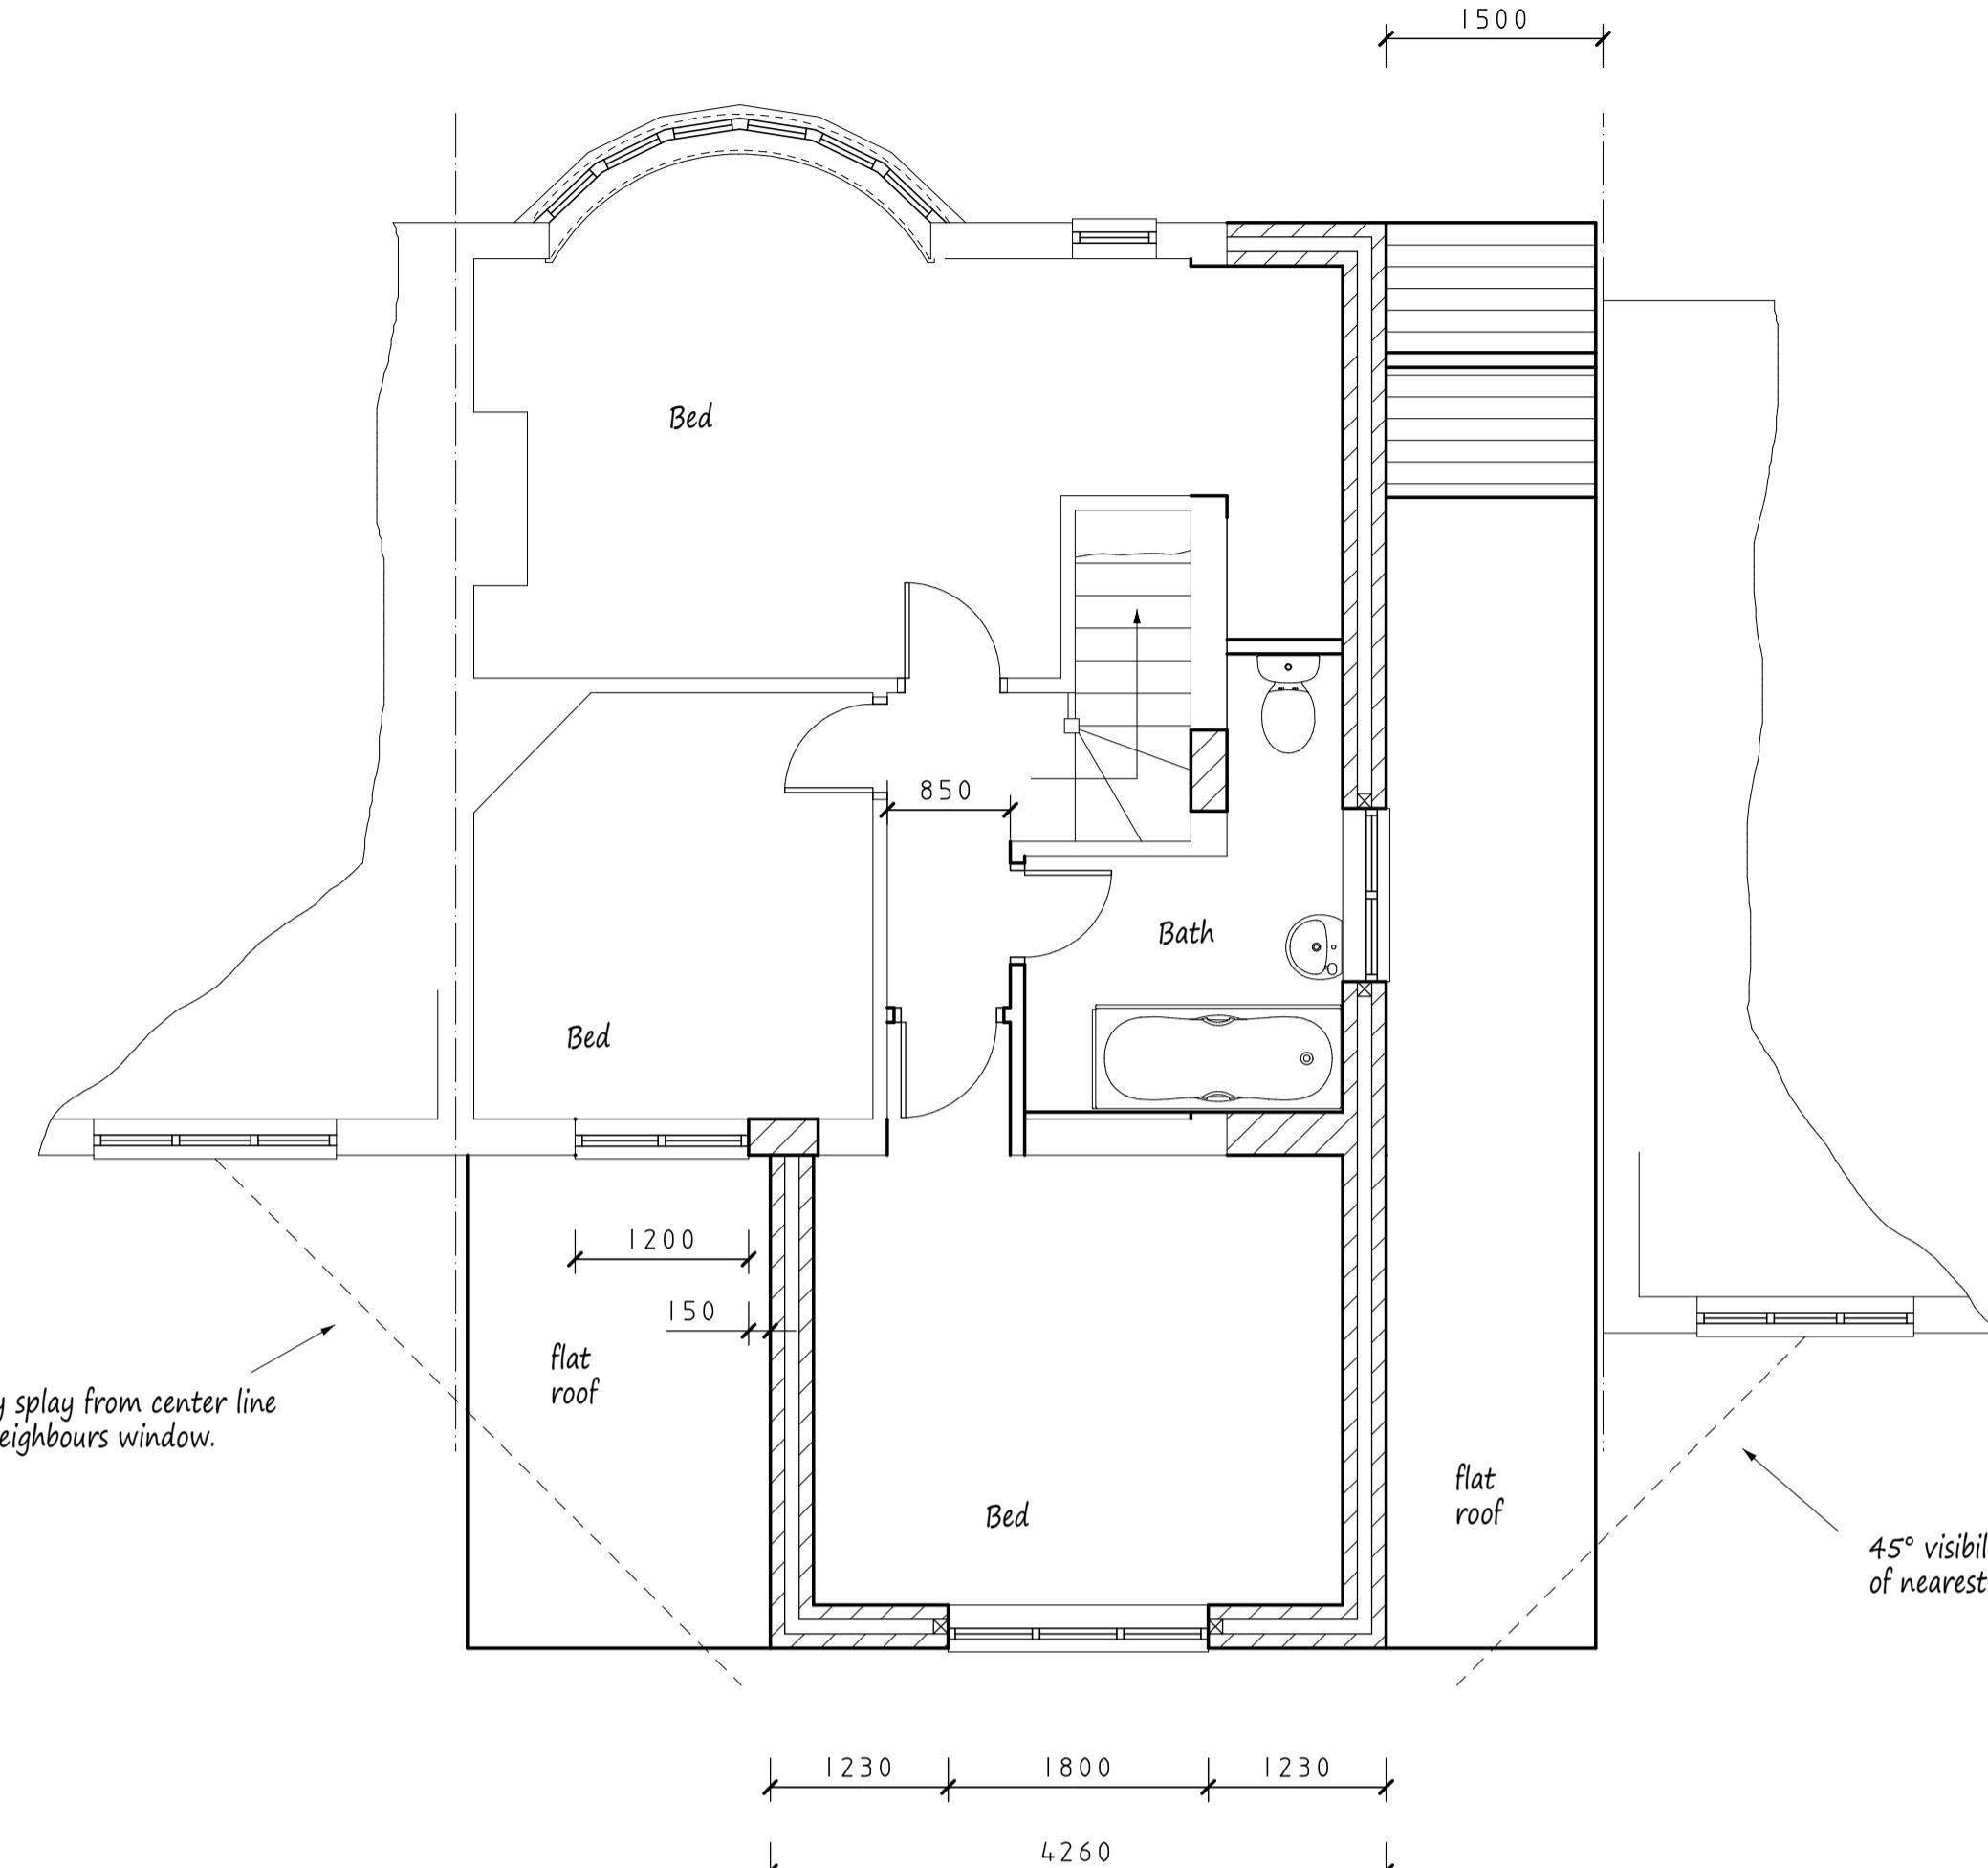


Proposed First Floor Plan

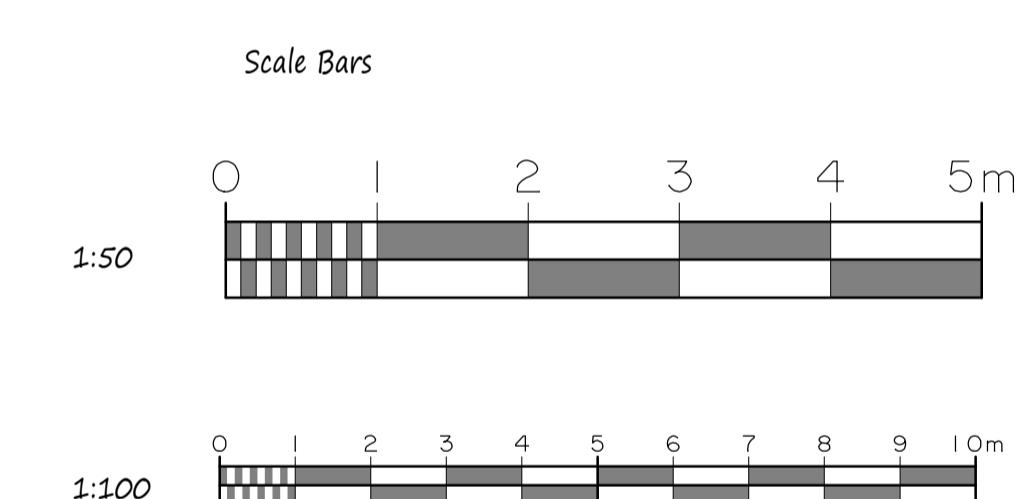


45° visibility splay from center line of nearest neighbours window.

45° visibility splay from center line of nearest neighbours window.

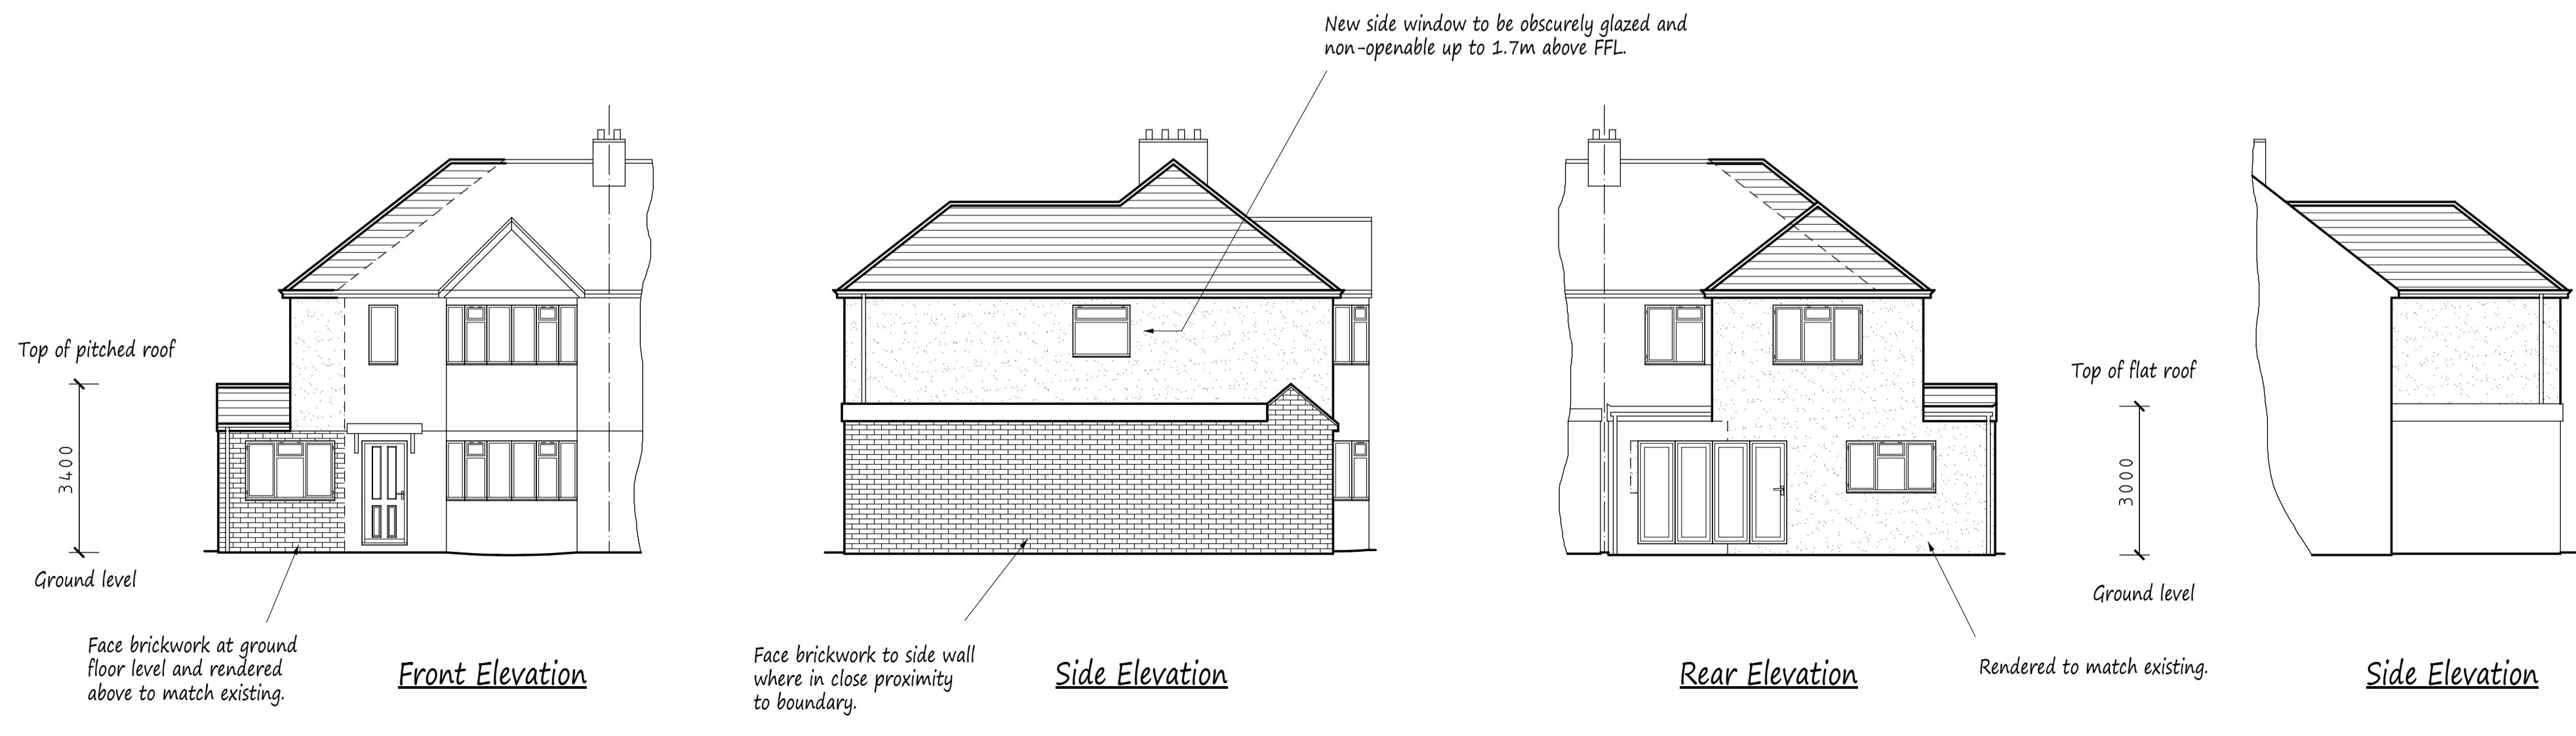


Proposed Elevations - All Materials to Match Existing


New side window to be obscurely glazed and non-openable up to 1.7m above FFL

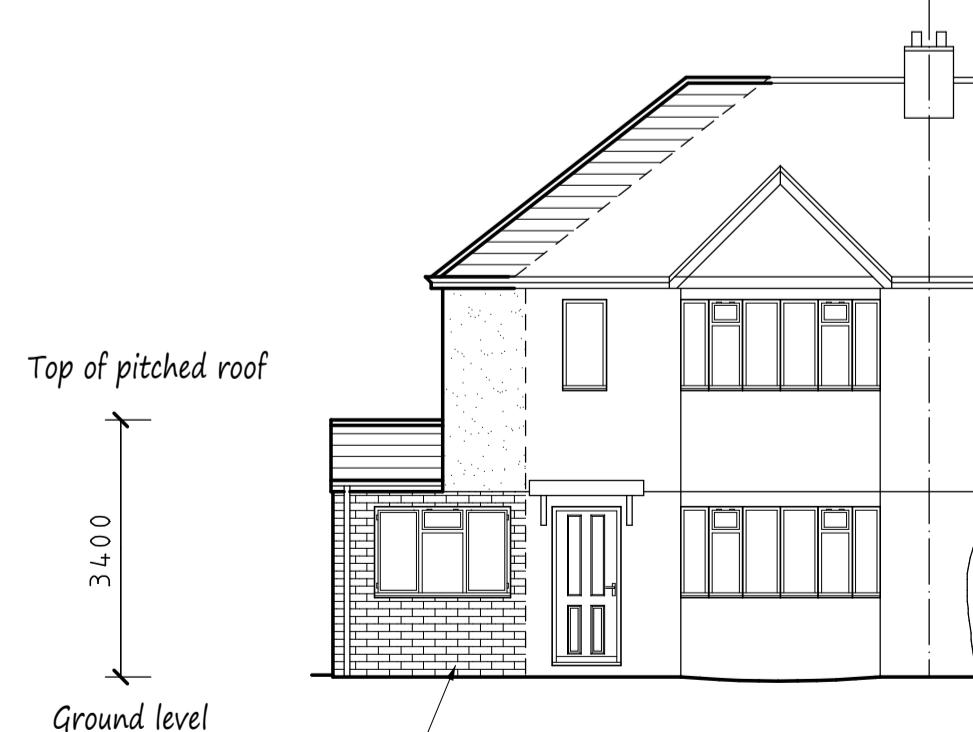

Front Elevation

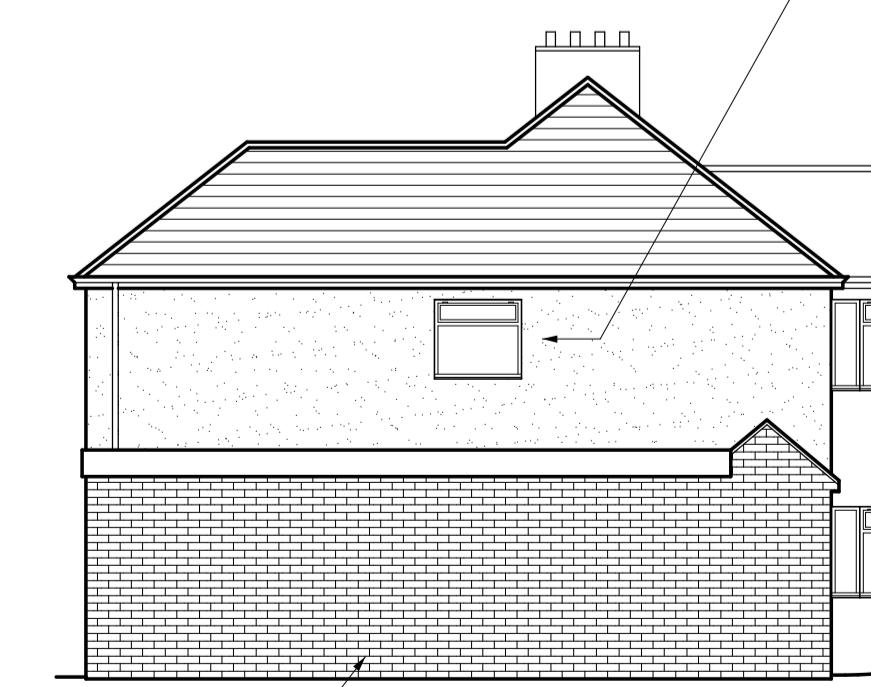

Face brickwork to side wall where in close proximity to boundary.

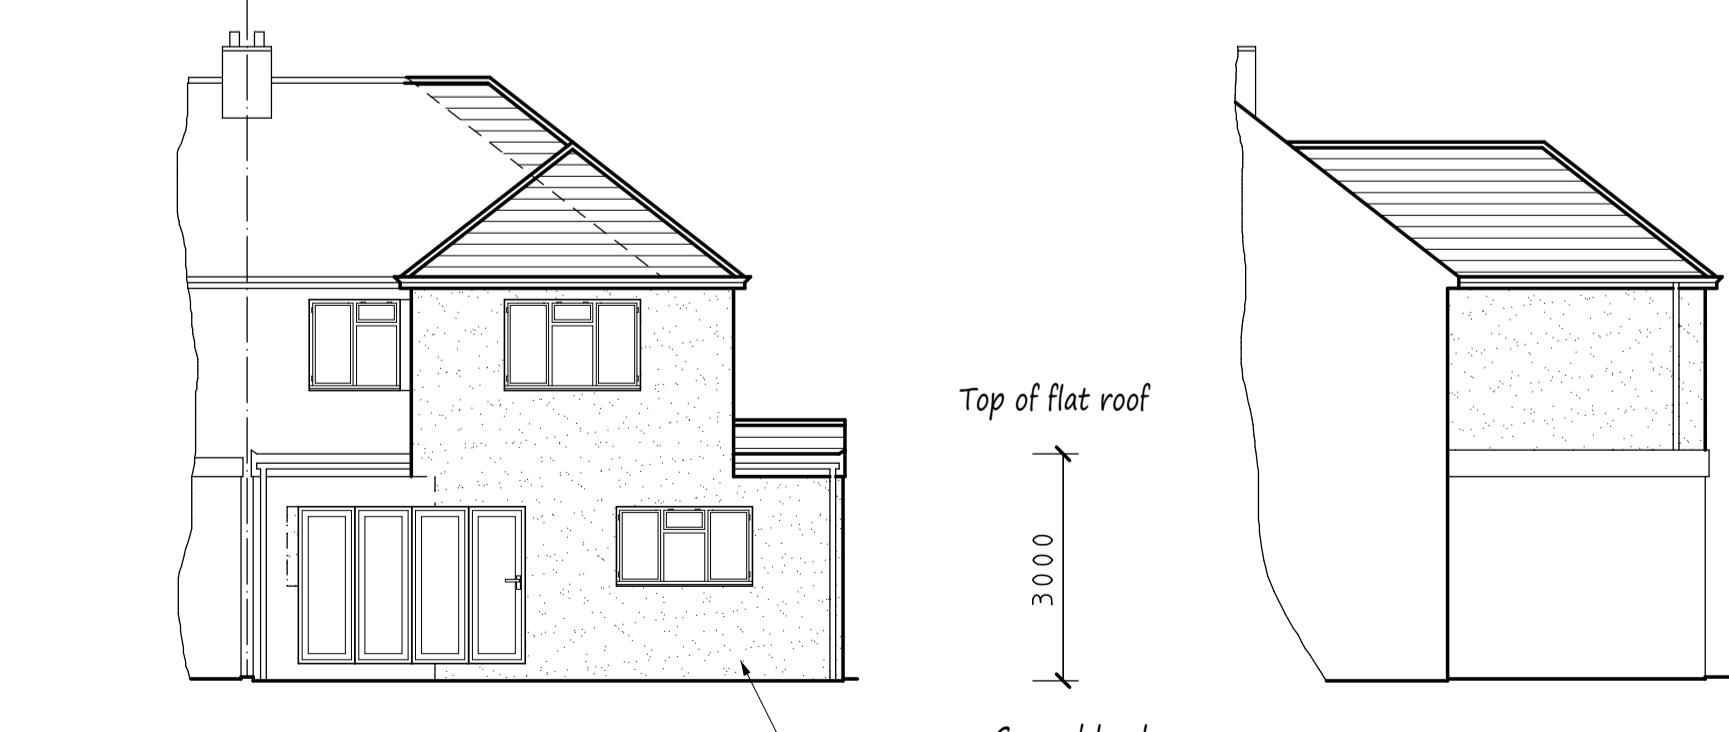

Rear Elevation

Rendered to match existing.

Side Elevation

A Date Revisions
Copyright

Pottle & Co Ltd.
Building Design & Management Services

Suite A
128 Manor Way
Ruislip
Middlesex
HA4 8HR

Tel: 01895 622800
www.pottle.uk.com

Client
Mr & Mrs Bryan

Job Title

84 Hatherleigh Road
Ruislip Manor
Middlesex

Drawing Title

Proposed Part Single Storey,
Part Two Storey Side and Rear Extension.

Scale
1:50, 100

Date
November 2020
Drawn by
MDP

Drg No.
4479/02