




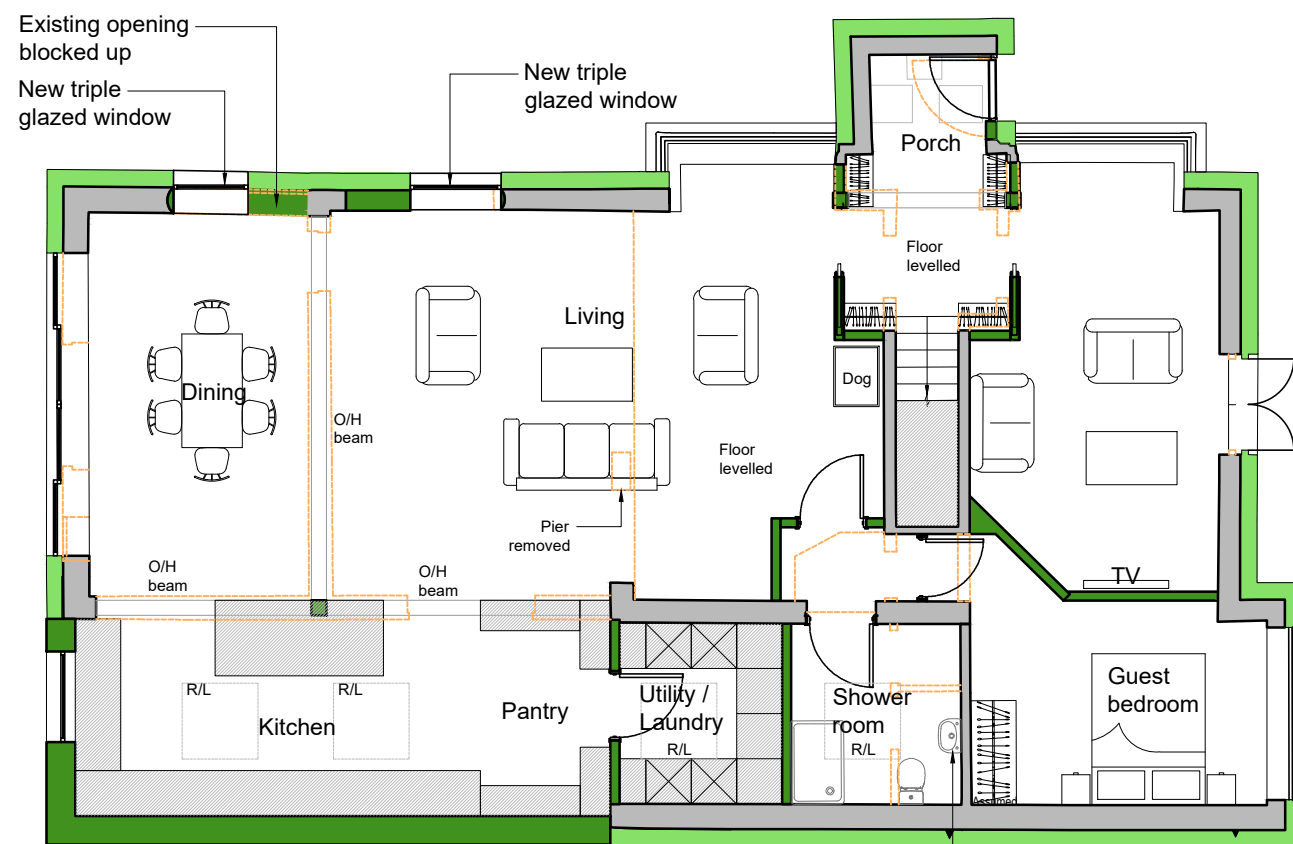


1 Ground Floor Plan

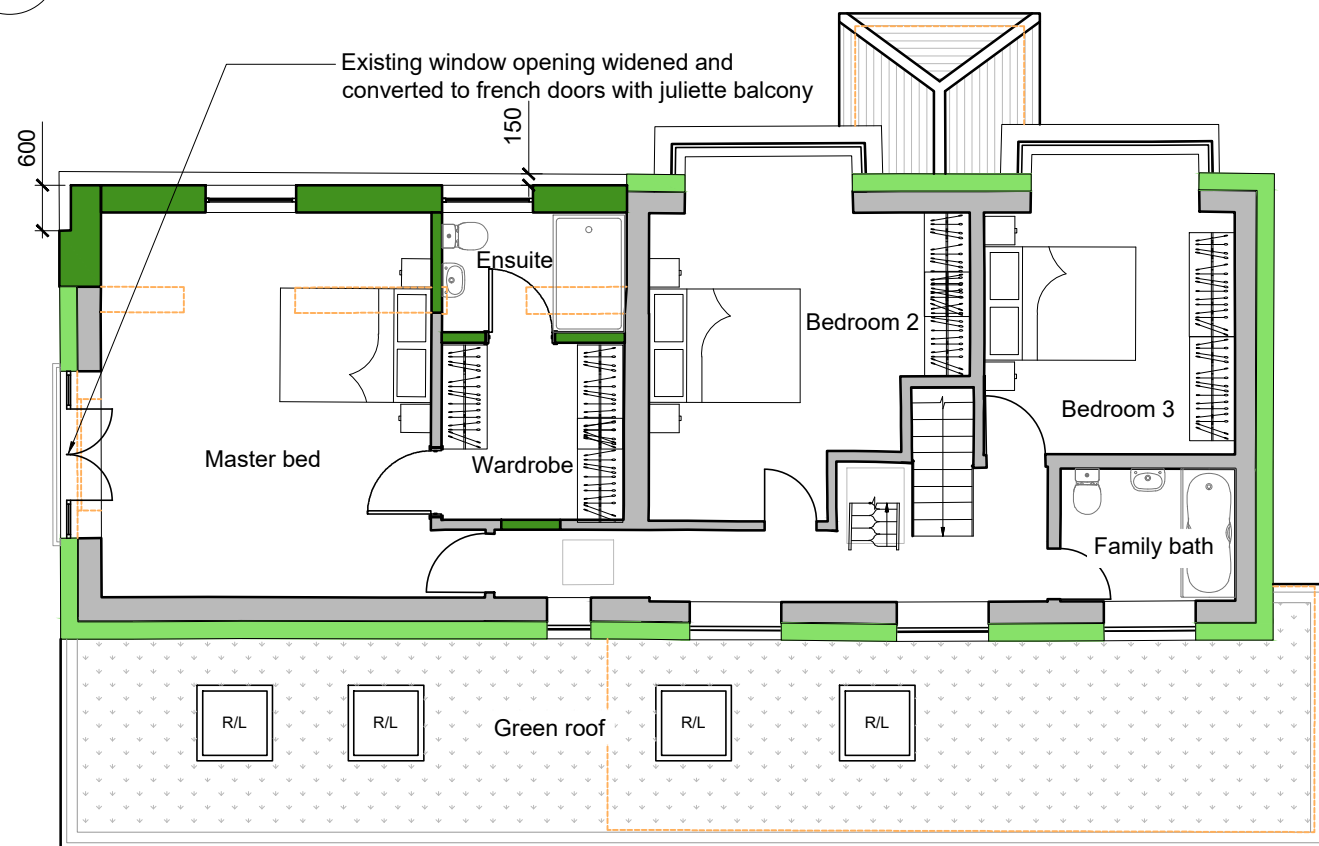

2 First floor plan

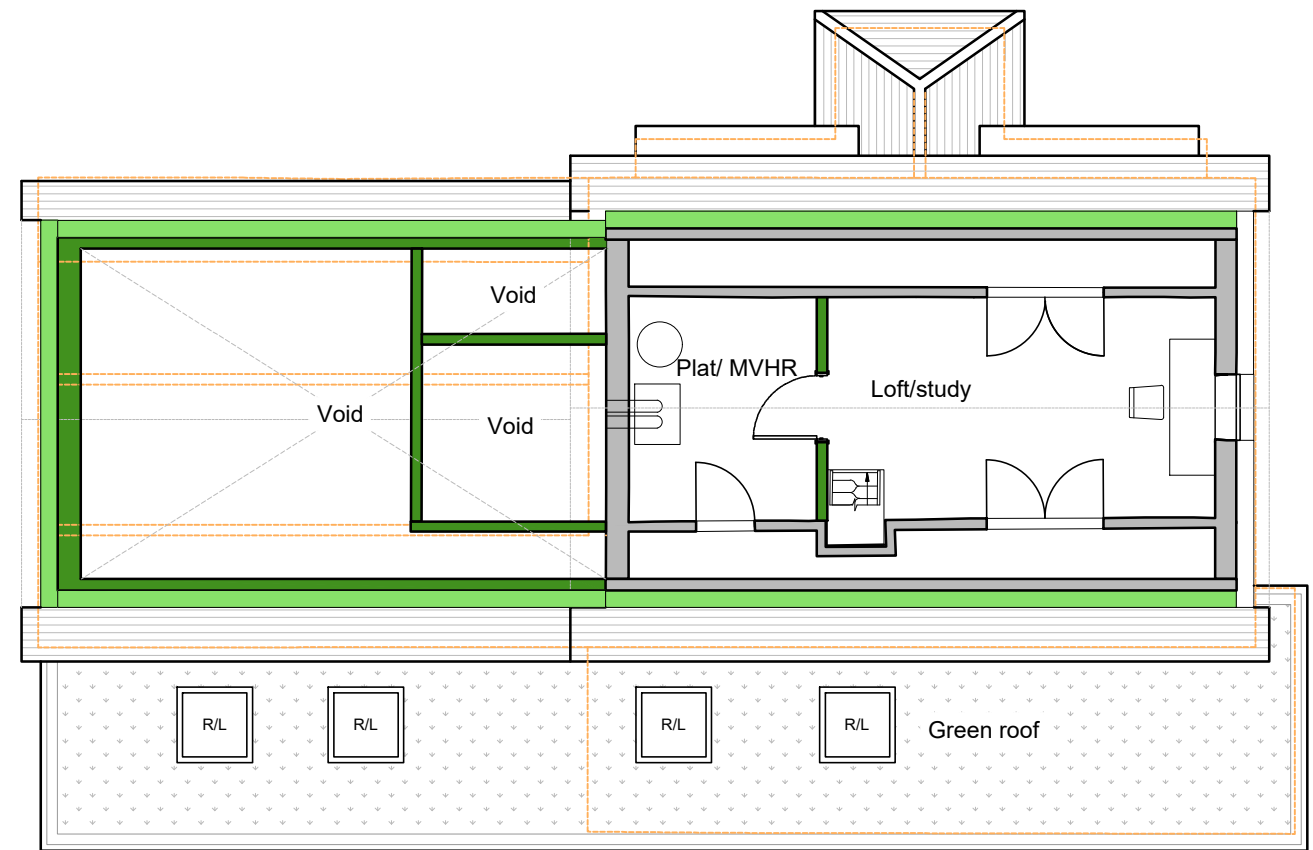

3 Loft plan

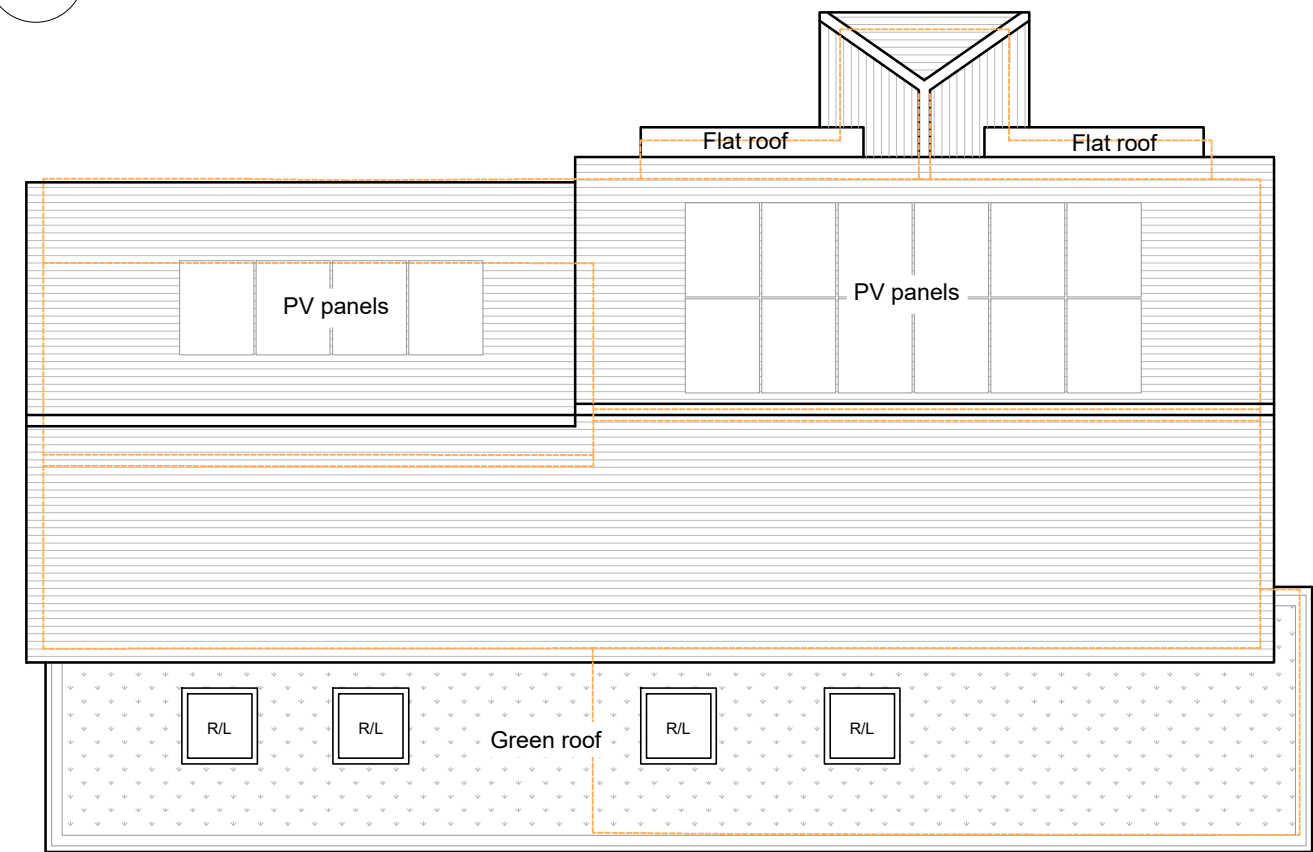

4 Roof plan

- Existing walls
- New walls
- New insulation
- To be removed/ extent of existing
- Low headroom



CDM regulations 2015

For *notifiable projects* the building contractor must produce a Construction Phase Plan, which will include :- a statement of methods of construction, hazards, risks and how the works are to be controlled.

A *notifiable project* is defined as works that are 30 working days long, with 20 workers at any point in the project or exceeds 500 working person days - this includes domestic projects.

To be read in conjunction with all CDM and HSE regulations.

Scale 1:100

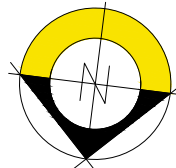 

REV.	DATE	NOTES	BY	CHECKED	PROJECT	DRAWING TITLE	JOB NO.	DWG. NO.	STATUS
0	10/06/22	First issue	AC	AB	90 Vine Lane, Uxbridge UB10 0BE	Proposed Floor Plans	E3743	011	Planning
A	14/06/22	Drawings updated as per meeting minutes	SRH	AB					
B	12/07/22	Drawing status changed	AC	AB					
C	23/11/22	Redesign of roof	AC	AB					
D	21/03/23	Updates as per PHPP report Drawing status changed	SSD	AC					
CLIENT					Jonathan Dilworth	DWG INFORMATION			
X:\Users\E3743\90 Vine Lane, Uxbridge\3.0 Drawings\3.2 Drawing Sheets\E3743 Proposed.dwg						NOTES			
						Do not scale from this drawing. Only use figured dimensions. All dimensions to be checked on site, before work commences. Any discrepancies should be reported to the architect / contract administrator.			
						COPYRIGHT © This drawing is copyright and issued to you in confidence. It must not be copied, used or disclosed, in whole or in part to third parties. It remains the property of eco design consultants			
						eco design consultants			
						Architects & Environmental Consultants			
						South Pavilion, MK Art Centre, Parklands, Great Linford, Milton Keynes, MK14 5DZ			
						T: 01908 886854			
						E: studio@ecodesignconsultants.co.uk			
						W: www.ecodesignconsultants.co.uk			