



NOTES

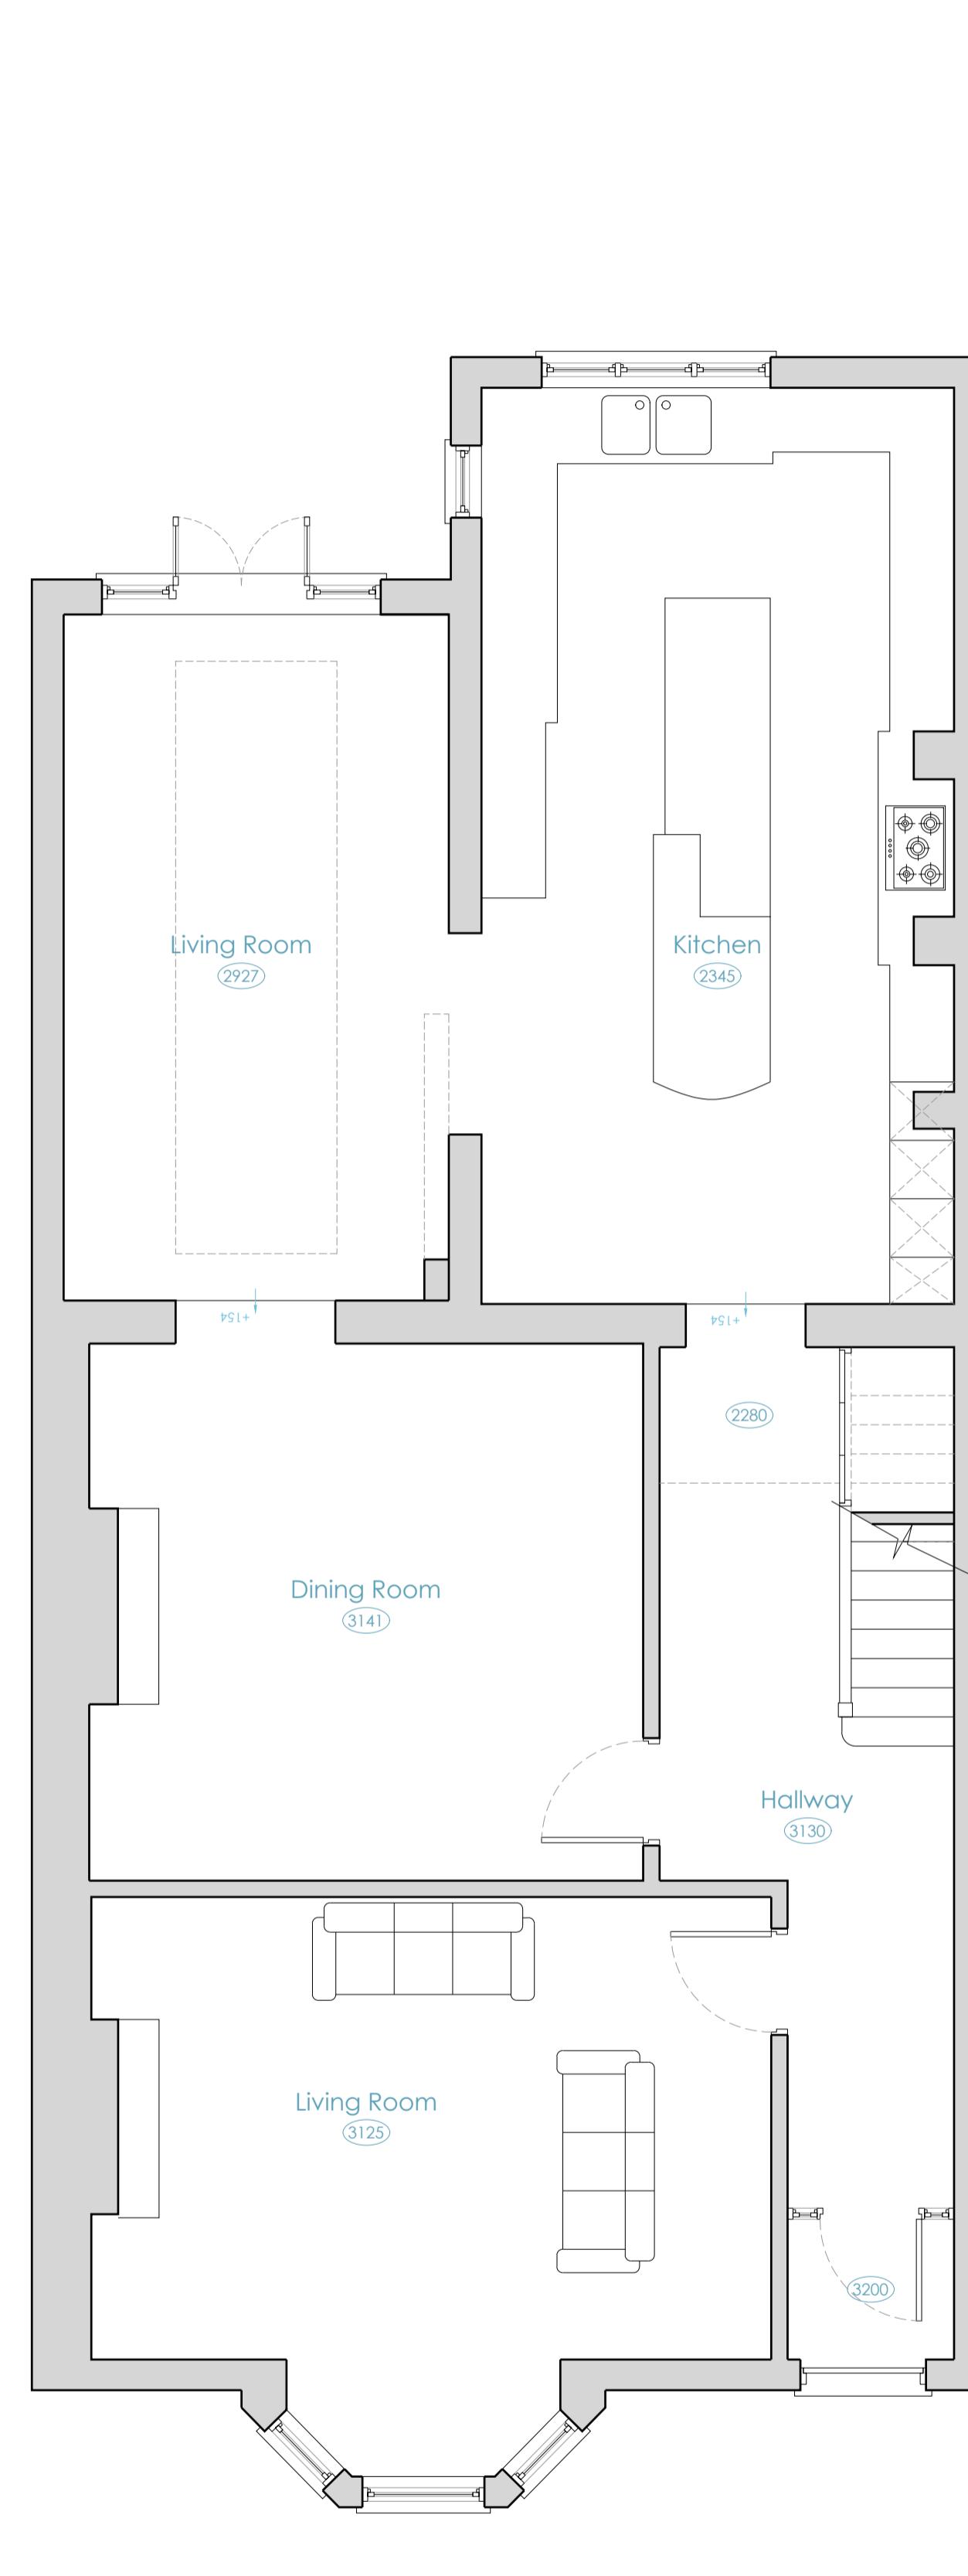

EXISTING GROUND FLOOR PLAN

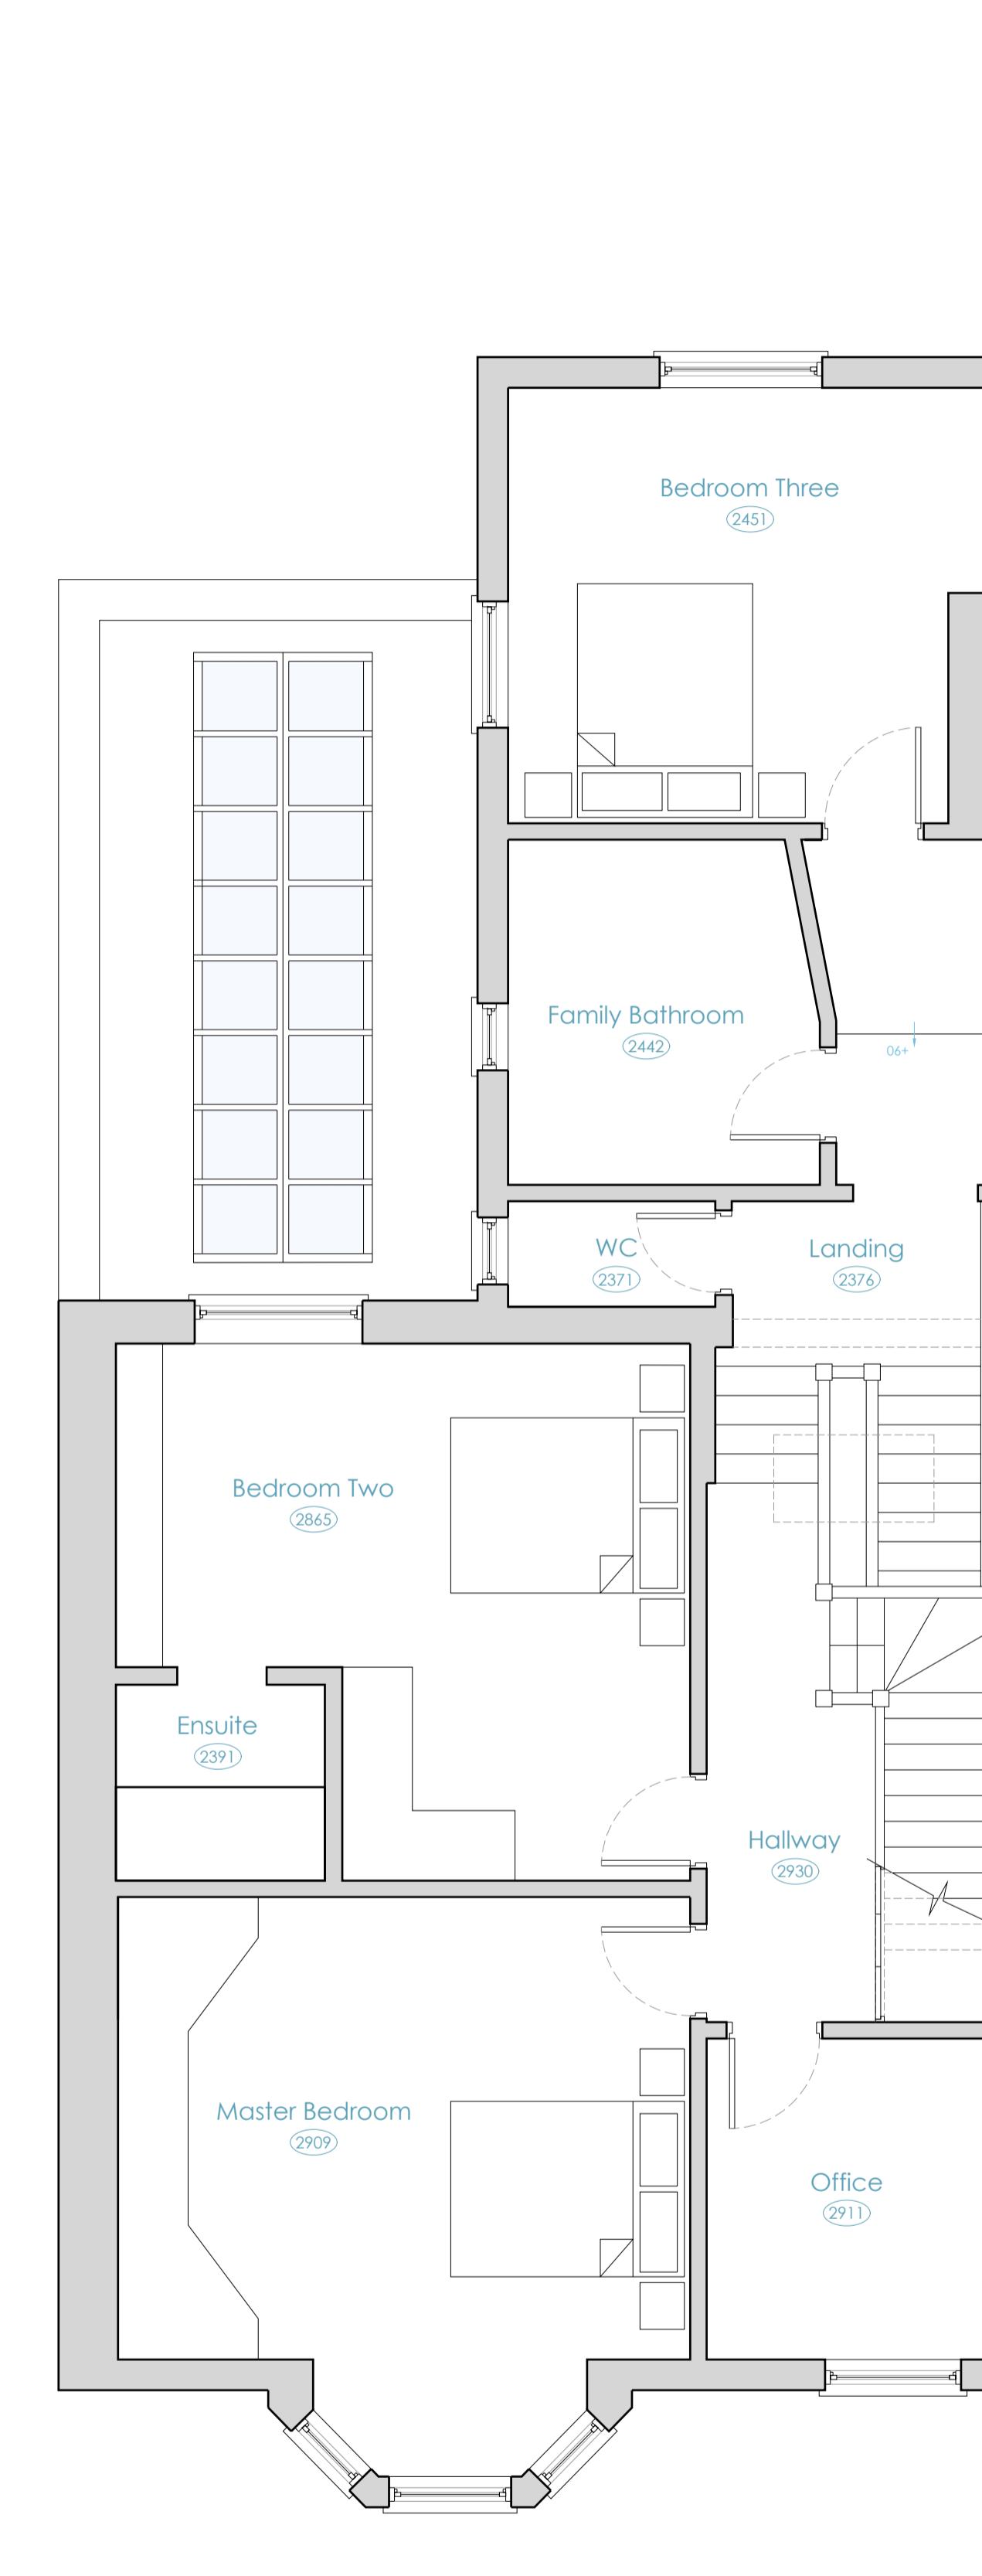

EXISTING FIRST FLOOR PLAN



LMB ARCHITECTURE  
 architecture • surveying • interior design  
[www.lmba.co.uk](http://www.lmba.co.uk)  
[mail@lmba.co.uk](mailto:mail@lmba.co.uk)

4 Hill View,  
 Plough Hill,  
 Sevenoaks,  
 TN15 8PS

t: +447964 195954

project:  
 62 Hallowell Road  
 Northwood, HA6  
 client:  
 Mr & Mrs Hammond

drawing title:  
 Existing Ground & First Floor Plans

drawing status:  
 Survey

scale date drawn by checked by  
 1:50 @ A1 13/11/24  
 1:100 @ A3

job no. drawing no. revision  
 2408 001 P1