

Copyright: All rights reserved. This drawing must not be reproduced without permission.

Only the original drawing should be relied upon. Contractors, sub-contractors and suppliers must verify all dimensions on site before commencing any work or making any shop drawings.

All shop drawings to be submitted to the architect for comment prior to fabrication.

This drawing is to be read in conjunction with the architect's specification, bills of quantities / schedules, structural, mechanical & electrical drawings and all discrepancies are to be reported to the architect.


Do not scale from this drawing. Dimensions are in millimetres unless otherwise stated.

NOTES



EXISTING FRONT ELEVATION

0 1 5m

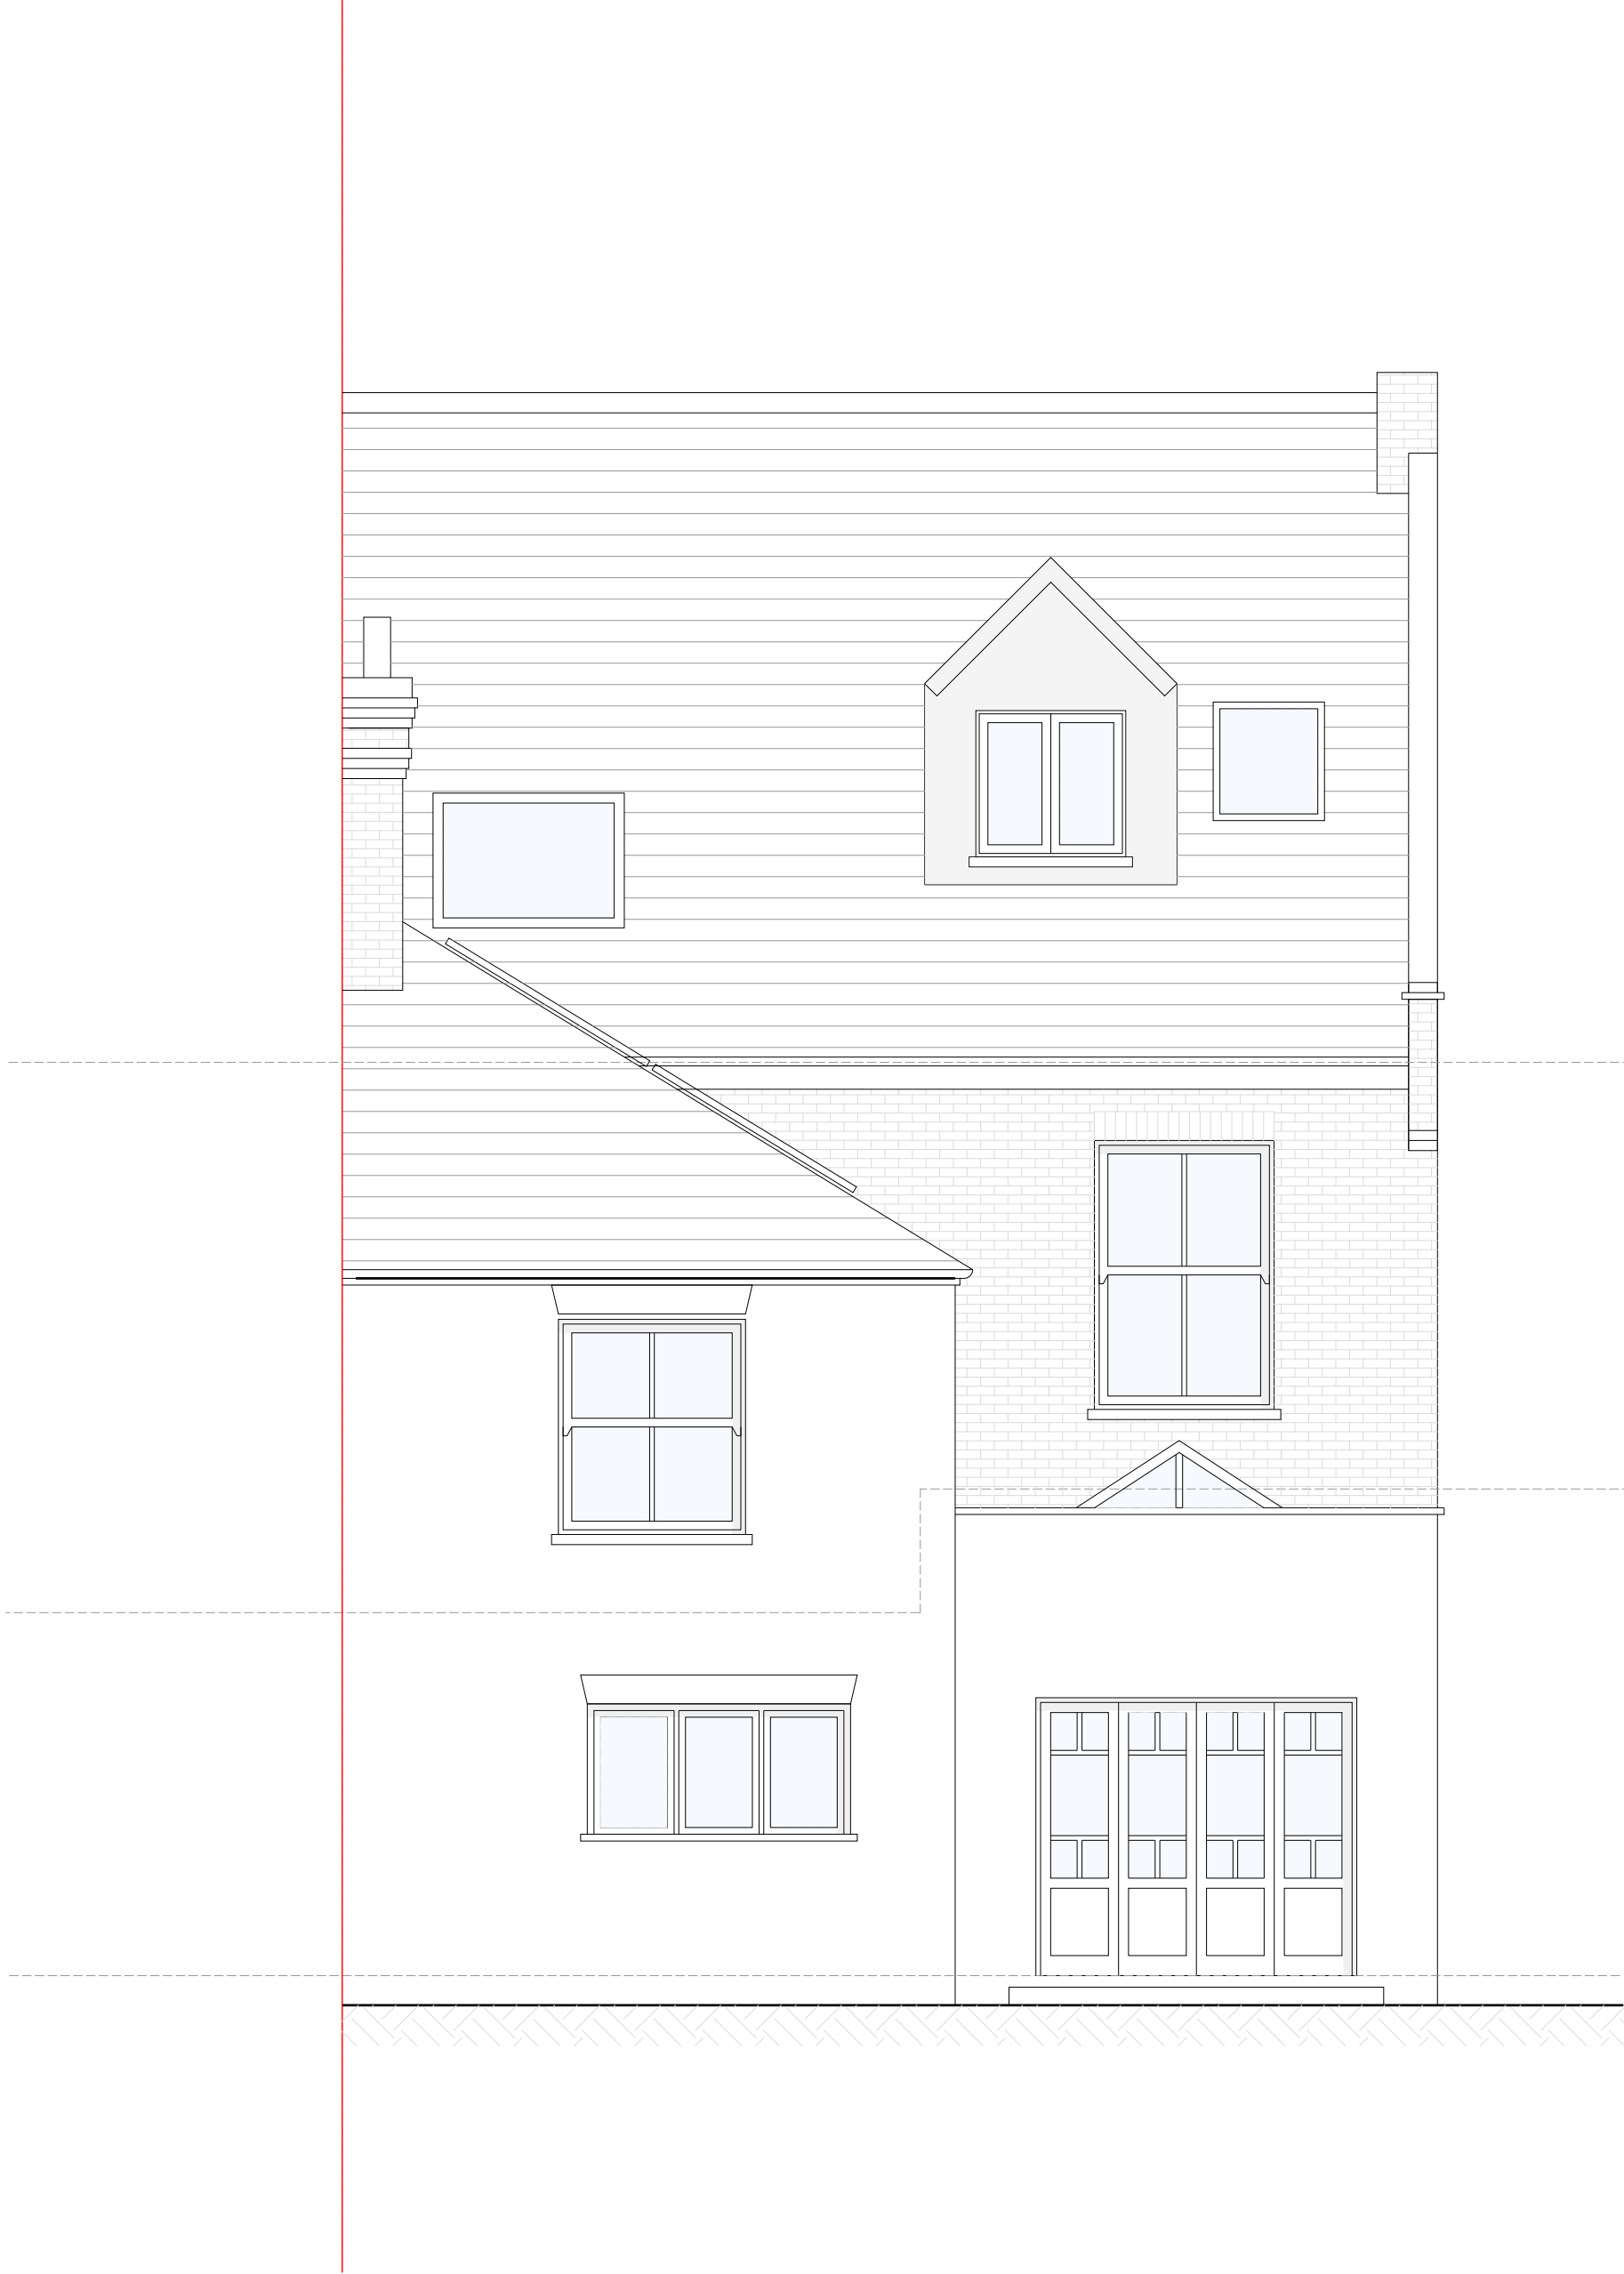

EXISTING REAR ELEVATION

0 1 5m

LMBARCHITECTURE
architecture • surveying • interior design
www.lmba.co.uk
info@lmba.co.uk

4 Hill View,
Plough Hill,
Sevenoaks,
TN15 8PS

t: +447964 195954

project
62 Hallowell Road
Northwood, HA6

client
Mr & Mrs Hammond

drawing title
Existing Front & Rear Elevations

drawing status			
scale	date	drawn by	checked by
1:50 @ A1	13/11/24		
1:100 @ A3			
job no.	drawing no.	revision	
2408	004	P1	