




NOTES

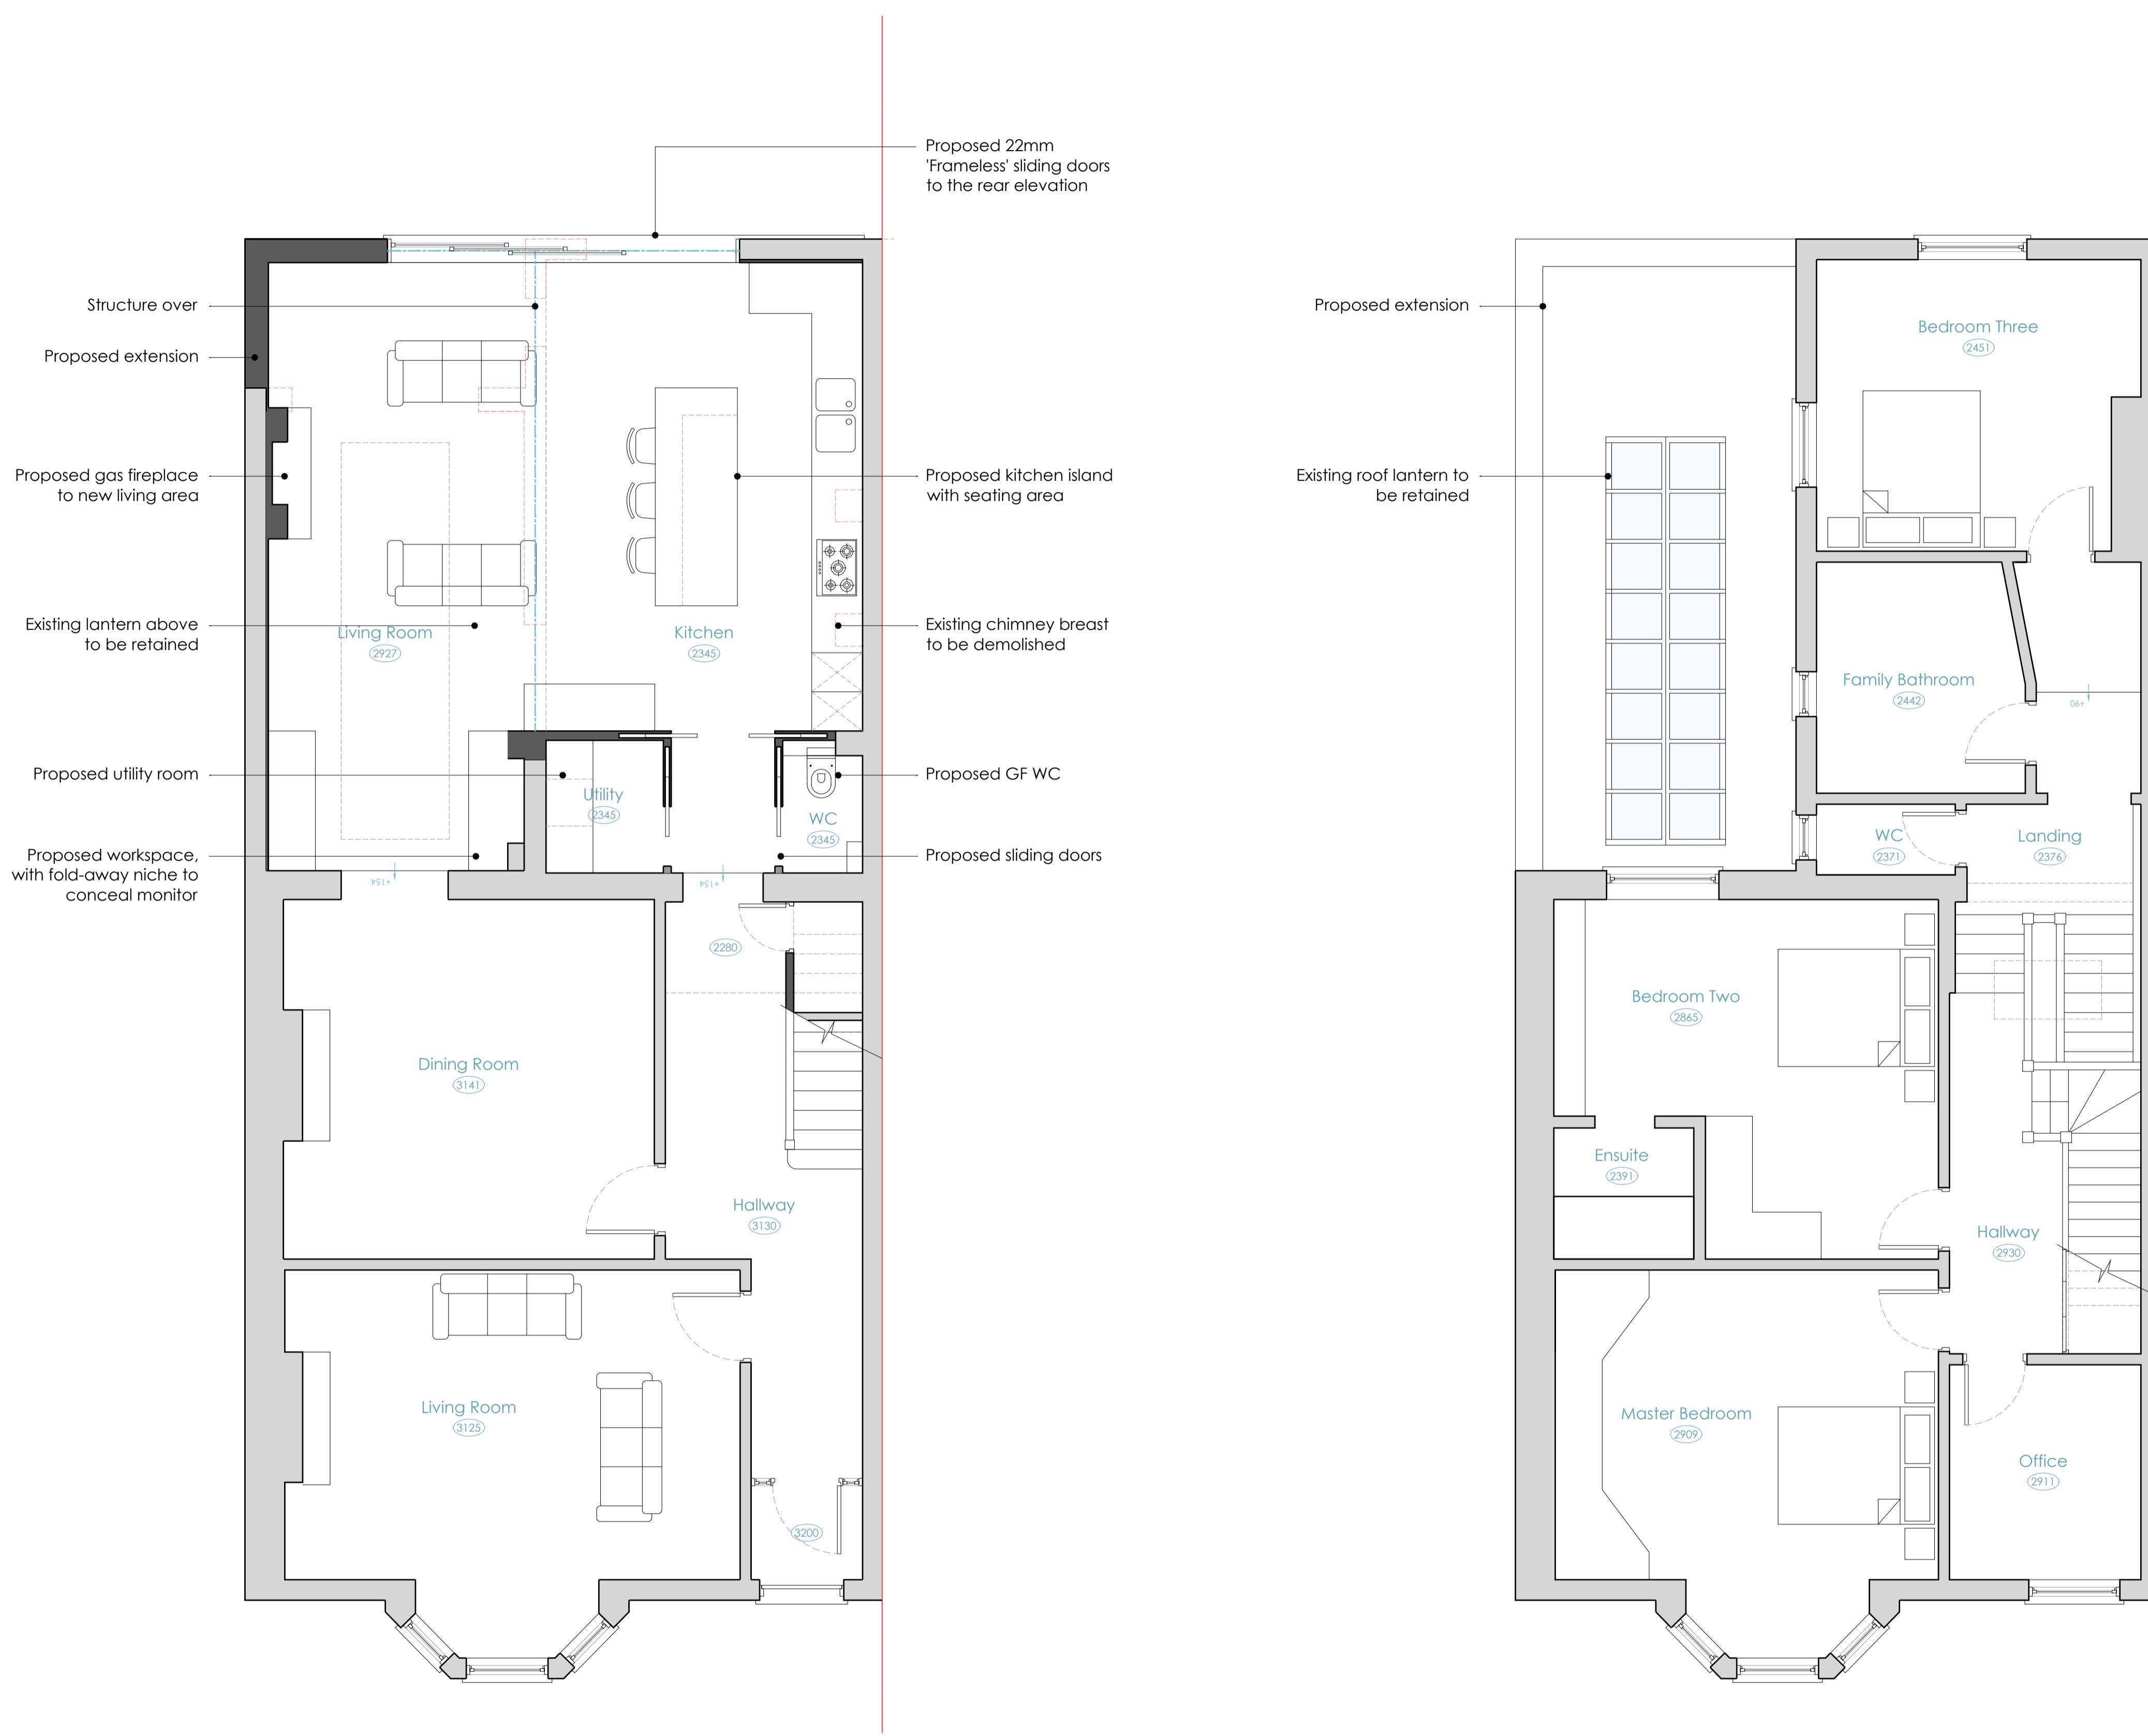

PROPOSED GROUND FLOOR PLAN

 

PROPOSED FIRST FLOOR PLAN

 

LMB ARCHITECTURE  
 architecture • surveying • interior design  
[www.lmba.co.uk](http://www.lmba.co.uk)  
[mail@lmba.co.uk](mailto:mail@lmba.co.uk)

4 Hill View,  
 Plough Hill,  
 Sevenoaks,  
 TN15 8PS

t: +447964 195954

project:  
 62 Hollowell Road  
 Northwood, HA6

client:  
 Mr & Mrs Hammond

drawing title:  
 Proposed Ground & First Floor Plans

drawing status:  
**Planning**

scale date drawn by checked by  
 1:50 @ A1 13/11/24  
 1:100 @ A3

job no. drawing no. revision  
 2408 006 P1