

Copyright: All rights reserved. This drawing must not be reproduced without permission.

Only the original drawing should be relied upon. Contractors, sub-contractors and suppliers must verify all dimensions on site before commencing any work or making any shop drawings.

All shop drawings to be submitted to the architect for comment prior to fabrication.


This drawing is to be read in conjunction with the architect's specification, bills of quantities / schedules, structural, mechanical & electrical drawings and all discrepancies are to be reported to the architect.

Do not scale from this drawing. Dimensions are in millimetres unless otherwise stated.


NOTES



PROPOSED FRONT ELEVATION

 

As Existing

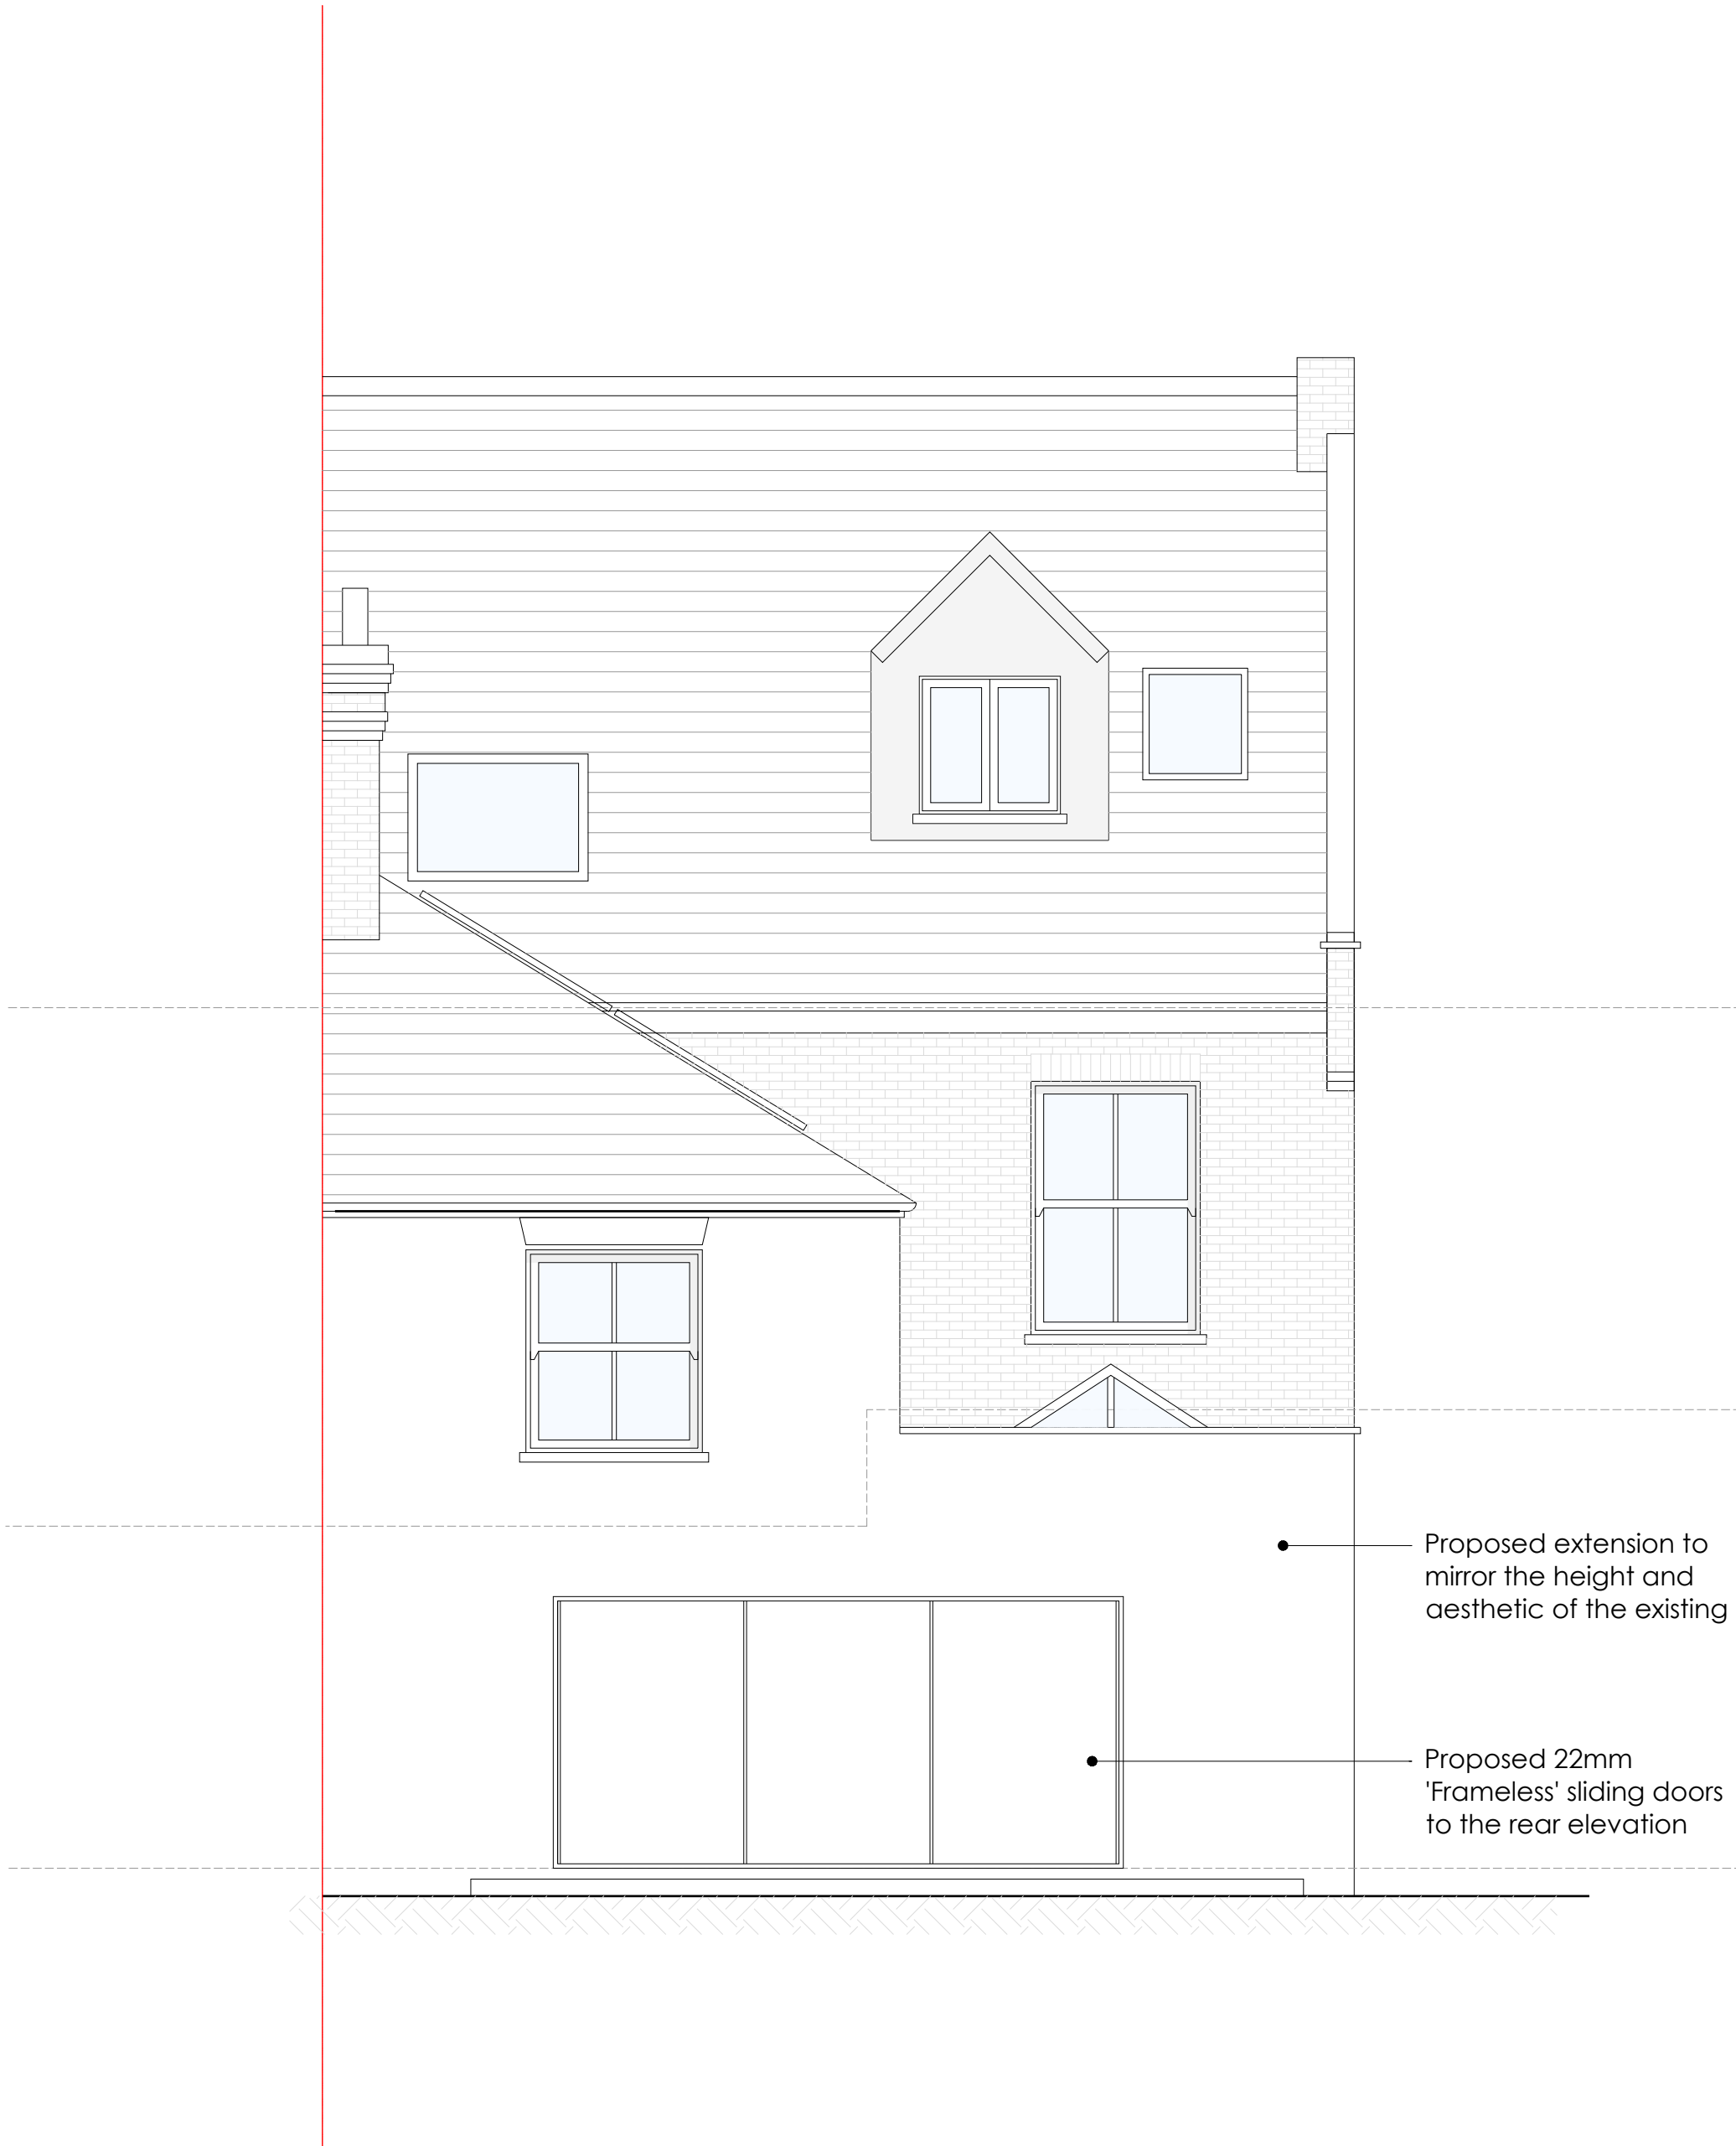

Proposed extension to mirror the height and aesthetic of the existing

Proposed 22mm 'Frameless' sliding doors to the rear elevation

PROPOSED REAR ELEVATION



LMBARCHITECTURE
architecture • surveying • interior design
www.lmba.co.uk
info@lmba.co.uk

4 Hill View,
Plough Hill,
Sevenoaks,
TN15 8PS

t: +447964 195954

project 62 Hallowell Road Northwood, HA6			
client Mr & Mrs Hammond			
drawing title Proposed Front & Rear Elevations			
drawing status Planning			
scale 1:50 @ A1 1:100 @ A3	date 13/11/24	drawn by	checked by
job no. 2408	drawing no. 009	revision P1	