
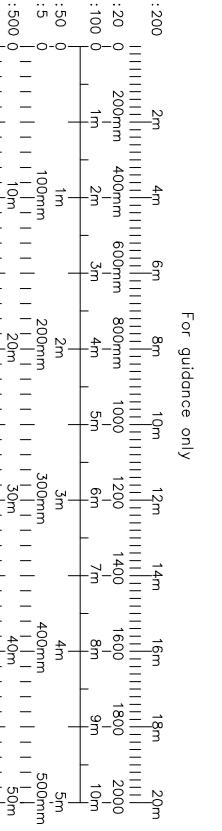
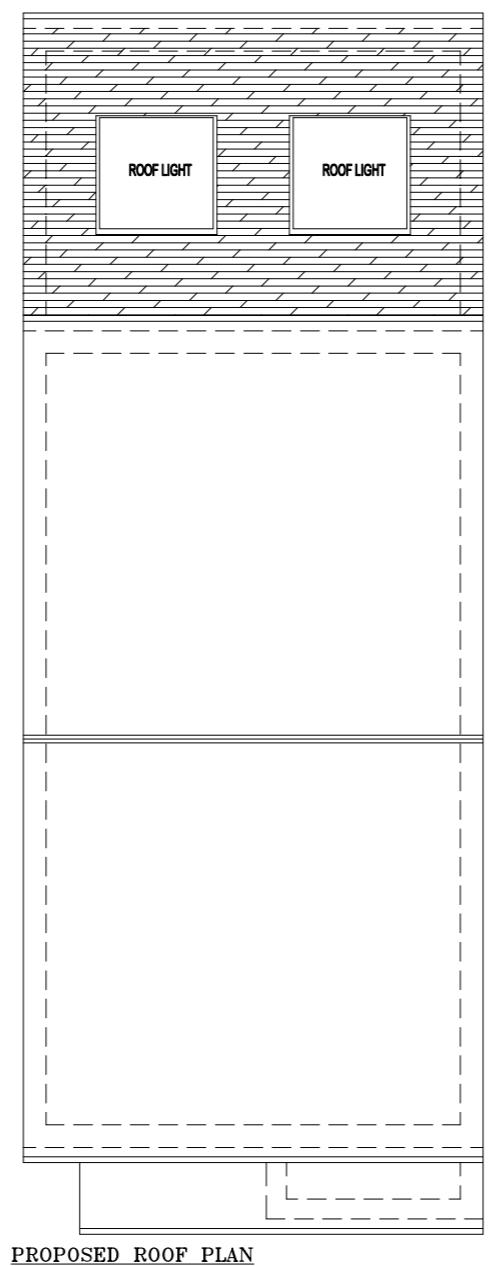
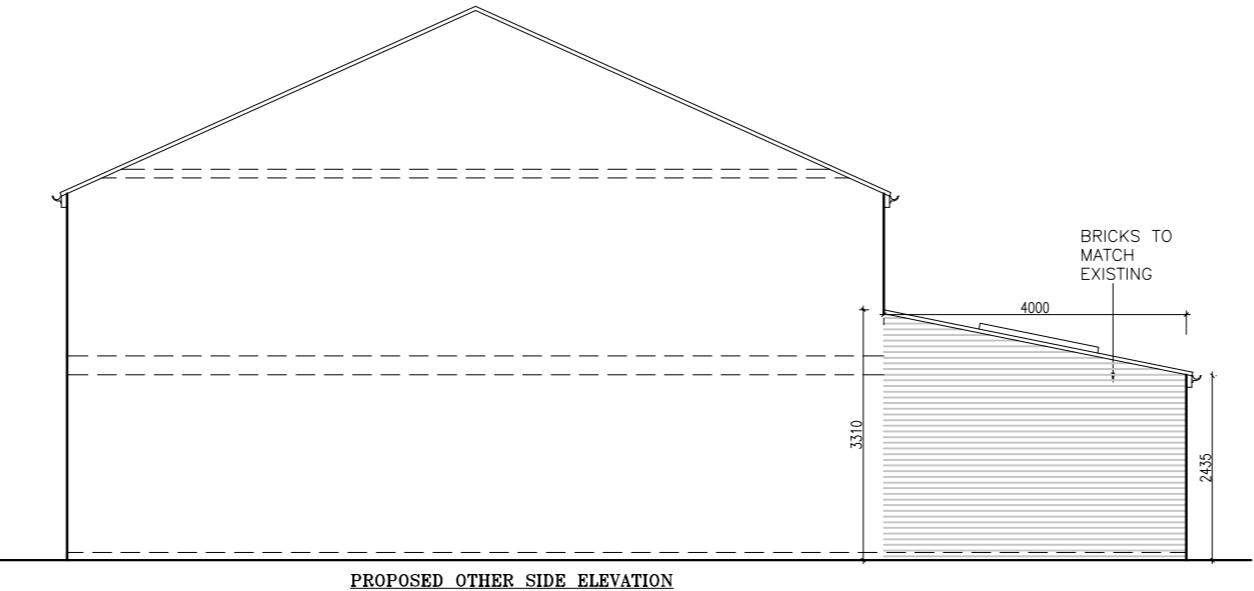


NOTES																											
- The Copyright of this drawing is the property of IDEAL DESIGN Ltd. and must not be copied otherwise reproduced without written consent.																											
- The contractor is responsible for checking dimensions, tolerances and references. Any discrepancy to be verified with the Architect before proceeding with the works.																											
- Figured dimensions to be worked to in all cases.																											
 <p>For guidance only</p> <table border="1"> <tr><td>1:200</td><td>2m</td></tr> <tr><td>1:100</td><td>4m</td></tr> <tr><td>1:50</td><td>6m</td></tr> <tr><td>1:20</td><td>8m</td></tr> <tr><td>1:10</td><td>10m</td></tr> <tr><td>1:5</td><td>12m</td></tr> <tr><td>1:100</td><td>14m</td></tr> <tr><td>1:50</td><td>16m</td></tr> <tr><td>1:20</td><td>18m</td></tr> <tr><td>1:10</td><td>20m</td></tr> </table>	1:200	2m	1:100	4m	1:50	6m	1:20	8m	1:10	10m	1:5	12m	1:100	14m	1:50	16m	1:20	18m	1:10	20m							
1:200	2m																										
1:100	4m																										
1:50	6m																										
1:20	8m																										
1:10	10m																										
1:5	12m																										
1:100	14m																										
1:50	16m																										
1:20	18m																										
1:10	20m																										
<table border="1"> <tr><td>07.12.22</td><td>B</td><td>Amended as per client's email</td></tr> <tr><td>date</td><td>rev</td><td>revision/author/checker</td></tr> <tr> <td colspan="3">client</td> </tr> <tr><td colspan="3">Mr. KHAN</td></tr> <tr> <td></td><td>IDEAL DESIGN LTD.</td><td></td></tr> <tr><td></td><td>43 Upton Lane, London E7 9PA</td><td></td></tr> <tr><td></td><td>M-07878270940</td><td></td></tr> <tr><td></td><td>Email: hitesh@idealdesignltd.com</td><td></td></tr> <tr><td></td><td>Website: www.idealdesignltd.com</td><td></td></tr> </table>	07.12.22	B	Amended as per client's email	date	rev	revision/author/checker	client			Mr. KHAN				IDEAL DESIGN LTD.			43 Upton Lane, London E7 9PA			M-07878270940			Email: hitesh@idealdesignltd.com			Website: www.idealdesignltd.com	
07.12.22	B	Amended as per client's email																									
date	rev	revision/author/checker																									
client																											
Mr. KHAN																											
	IDEAL DESIGN LTD.																										
	43 Upton Lane, London E7 9PA																										
	M-07878270940																										
	Email: hitesh@idealdesignltd.com																										
	Website: www.idealdesignltd.com																										
<table border="1"> <tr><td>project</td><td>18 MONTPELIER CLOSE</td><td>UXBRIDGE UB10 0BZ</td></tr> <tr><td>drawing</td><td colspan="2">PROPOSED FLOOR PLANS & ELEVATIONS</td></tr> <tr><td>drawing no</td><td>18MC(02)</td><td>rev B</td></tr> <tr><td>drawn</td><td>HS</td><td></td></tr> <tr><td>scale @ A3</td><td>1:100</td><td>date 02-12-2022</td></tr> </table>	project	18 MONTPELIER CLOSE	UXBRIDGE UB10 0BZ	drawing	PROPOSED FLOOR PLANS & ELEVATIONS		drawing no	18MC(02)	rev B	drawn	HS		scale @ A3	1:100	date 02-12-2022												
project	18 MONTPELIER CLOSE	UXBRIDGE UB10 0BZ																									
drawing	PROPOSED FLOOR PLANS & ELEVATIONS																										
drawing no	18MC(02)	rev B																									
drawn	HS																										
scale @ A3	1:100	date 02-12-2022																									

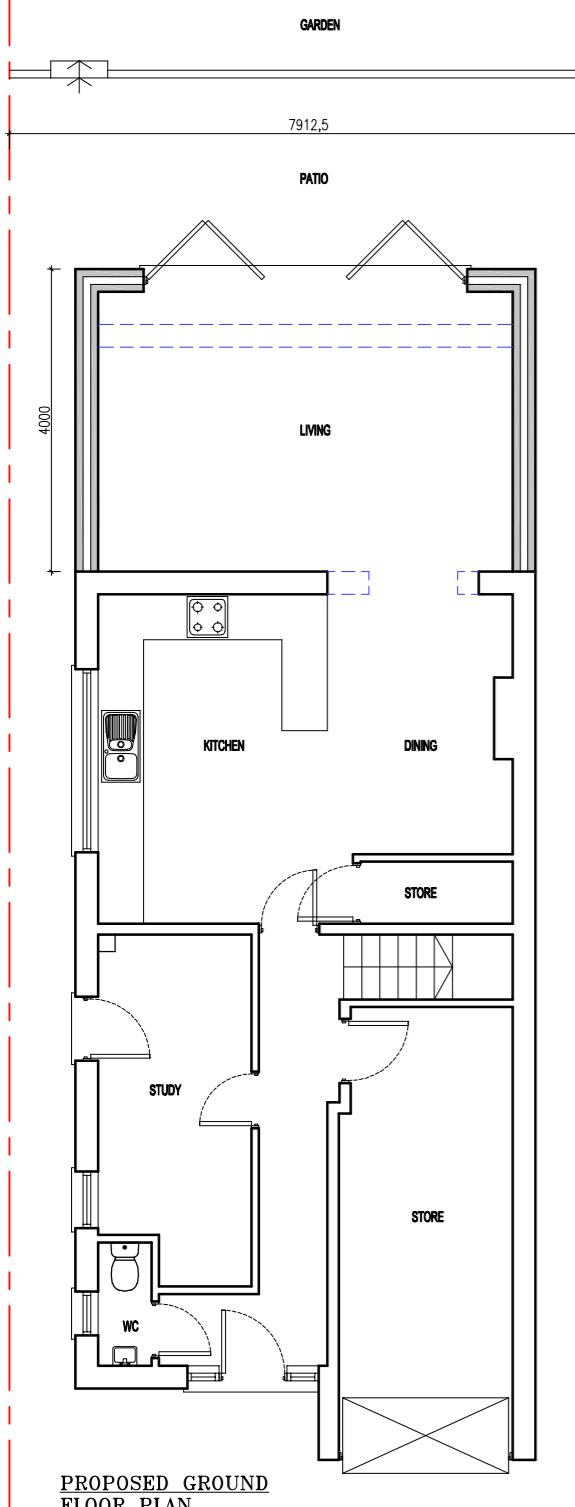

DEMOLITION

PROPOSED GROUND FLOOR PLAN

scale @ A3 1:100 date 02-12-2022