

[illegible]

JOE

EXISTING & PROPOSED FLOOR PLANS
EXISTING & PROPOSED ELEVATIONS

DATE	JULY 2020	DRAWN
SCALE	1:50 @ A1	SMTN
SINCE		CHECKED
PLANNING		



DRAWING NO.

160/P/P/001


DOTS

ARCHITECTURAL SERVICES INC.



from survey to planning to construct

 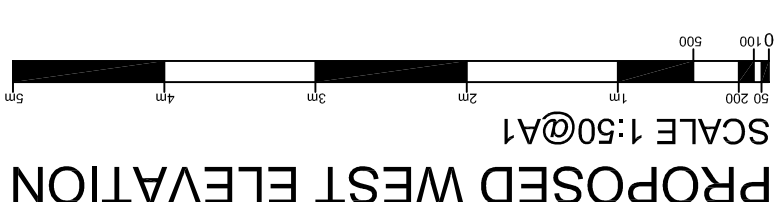


PROPOSED FIRST FLOOR PLAN

 

EXISTING GROUND FLOOR PLAN
SCALE 1:50@A1

  

PROPOSED GROUND FLOOR PLAN
SCALE 1:50@A1

 

EXISTING FIRST FLOOR PLAN

