




SCALE 1:50@A1

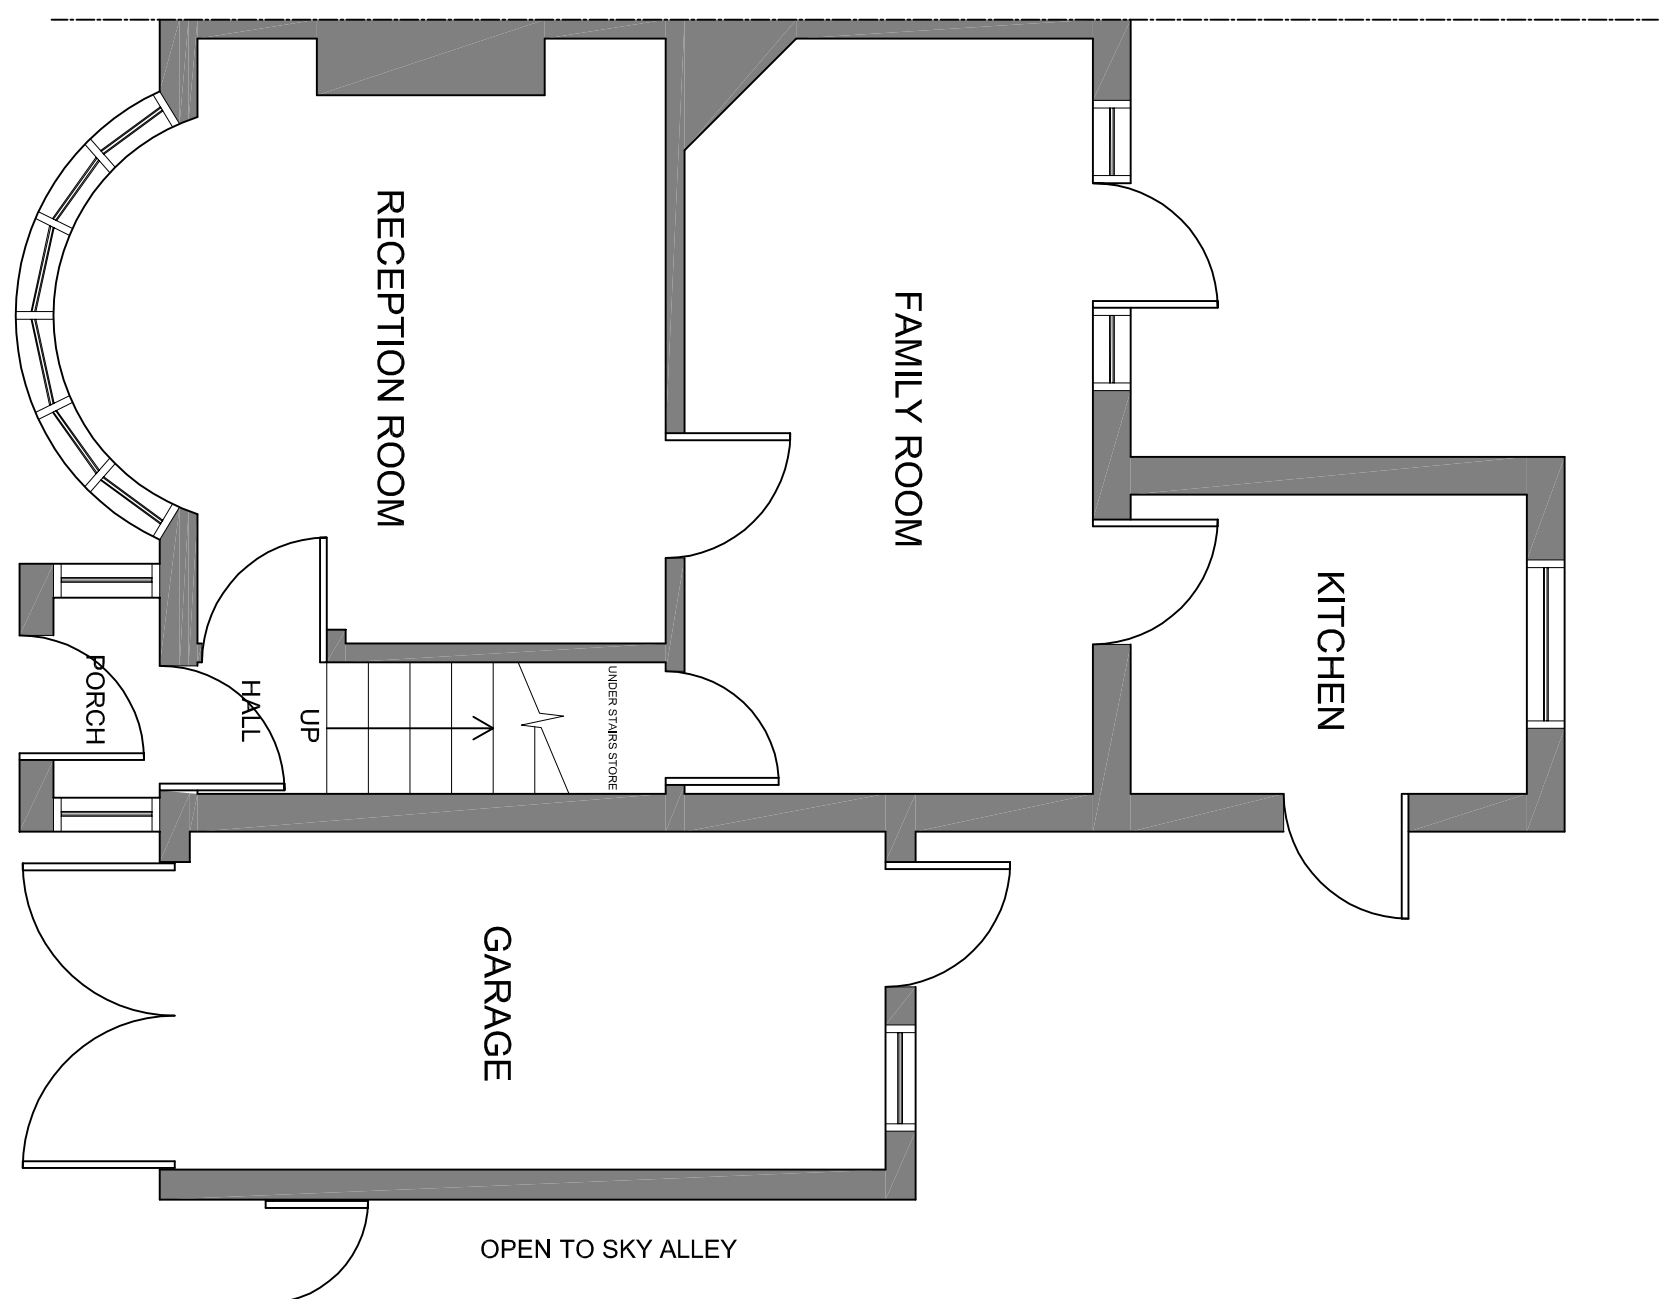


SCALE 1:50@A1

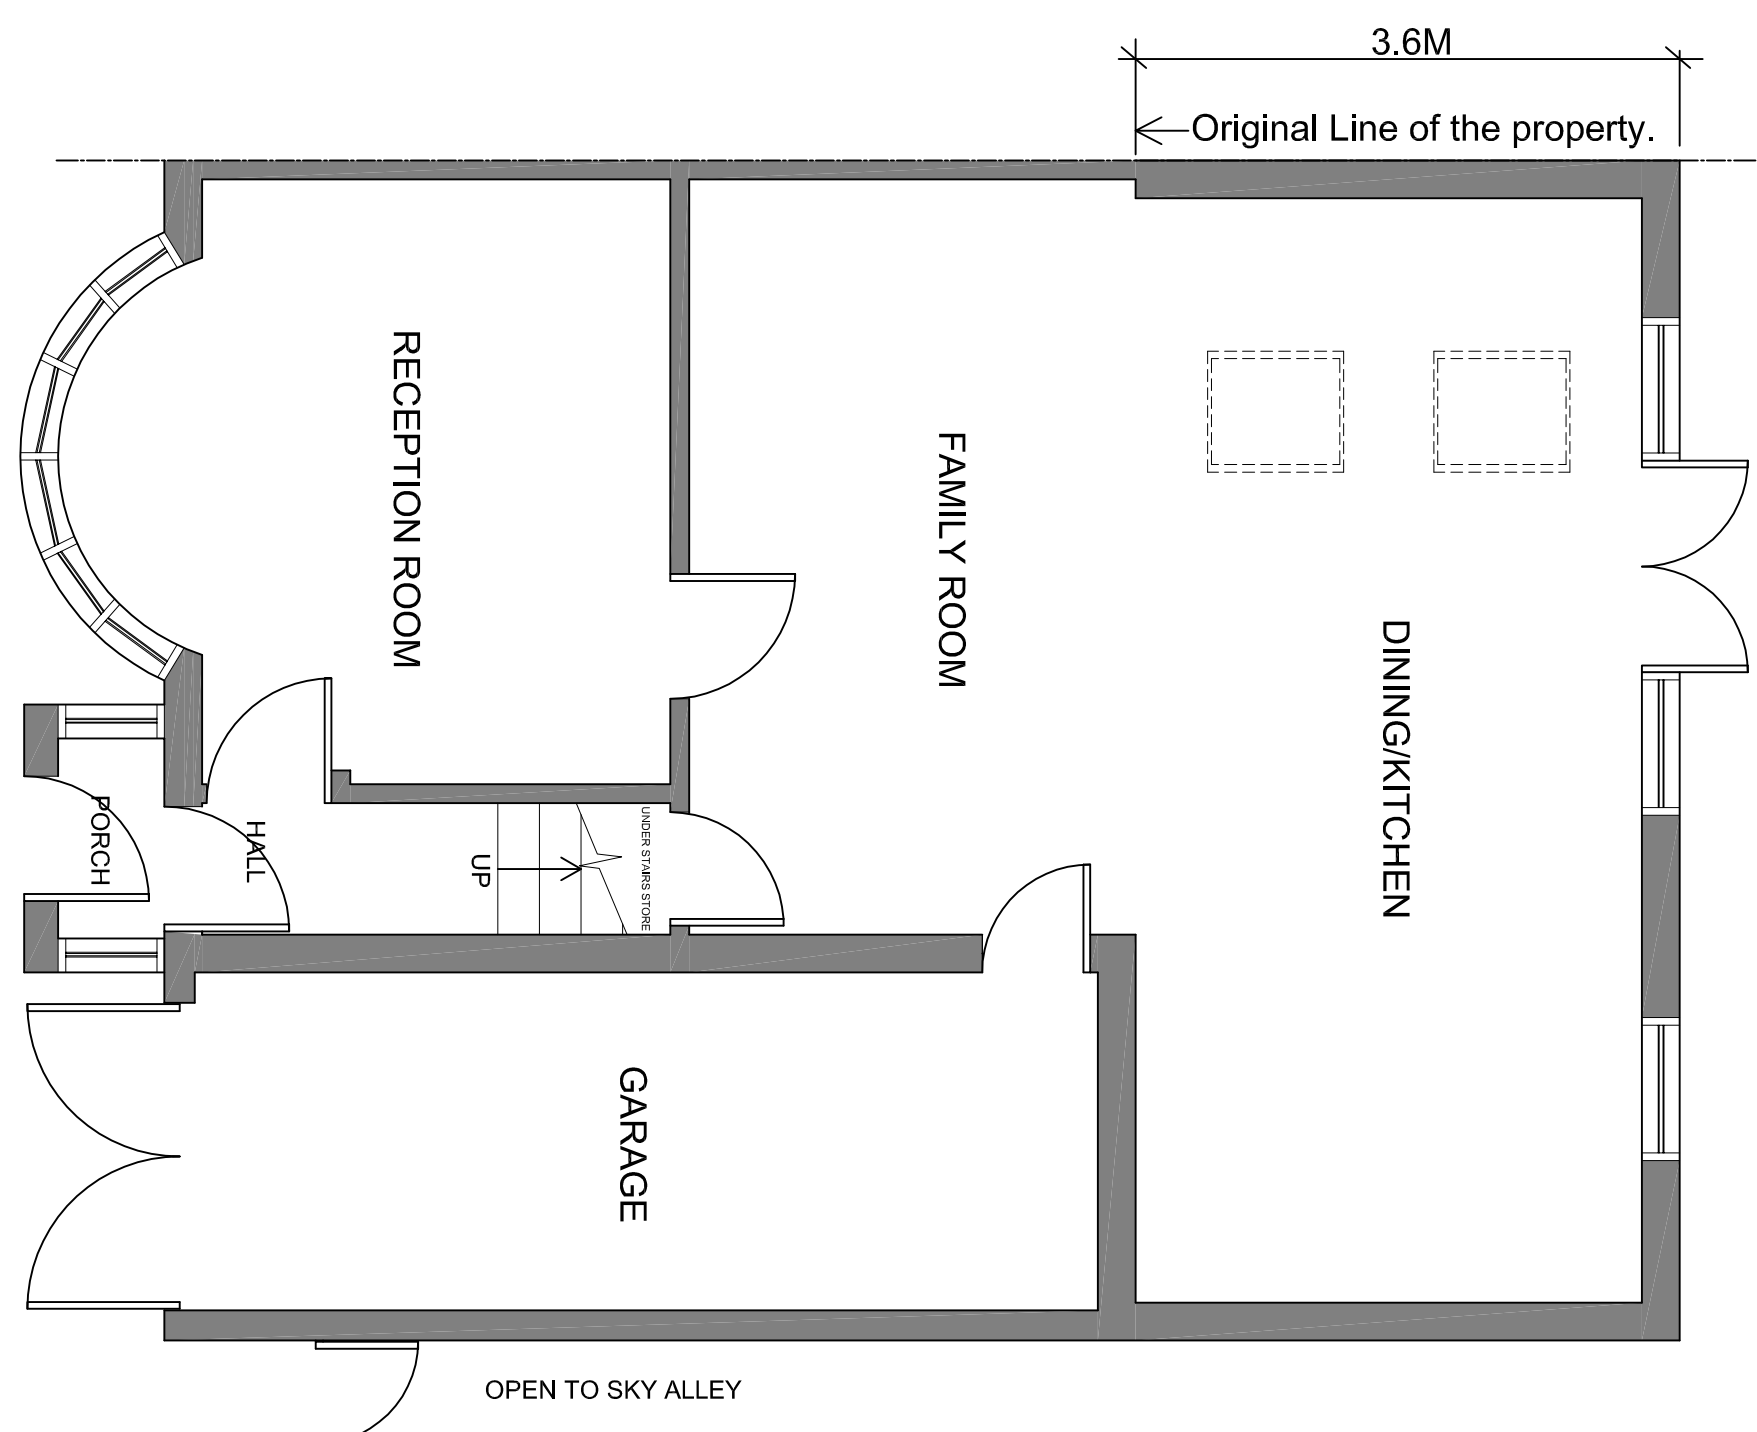

SCALE 1:50@A1

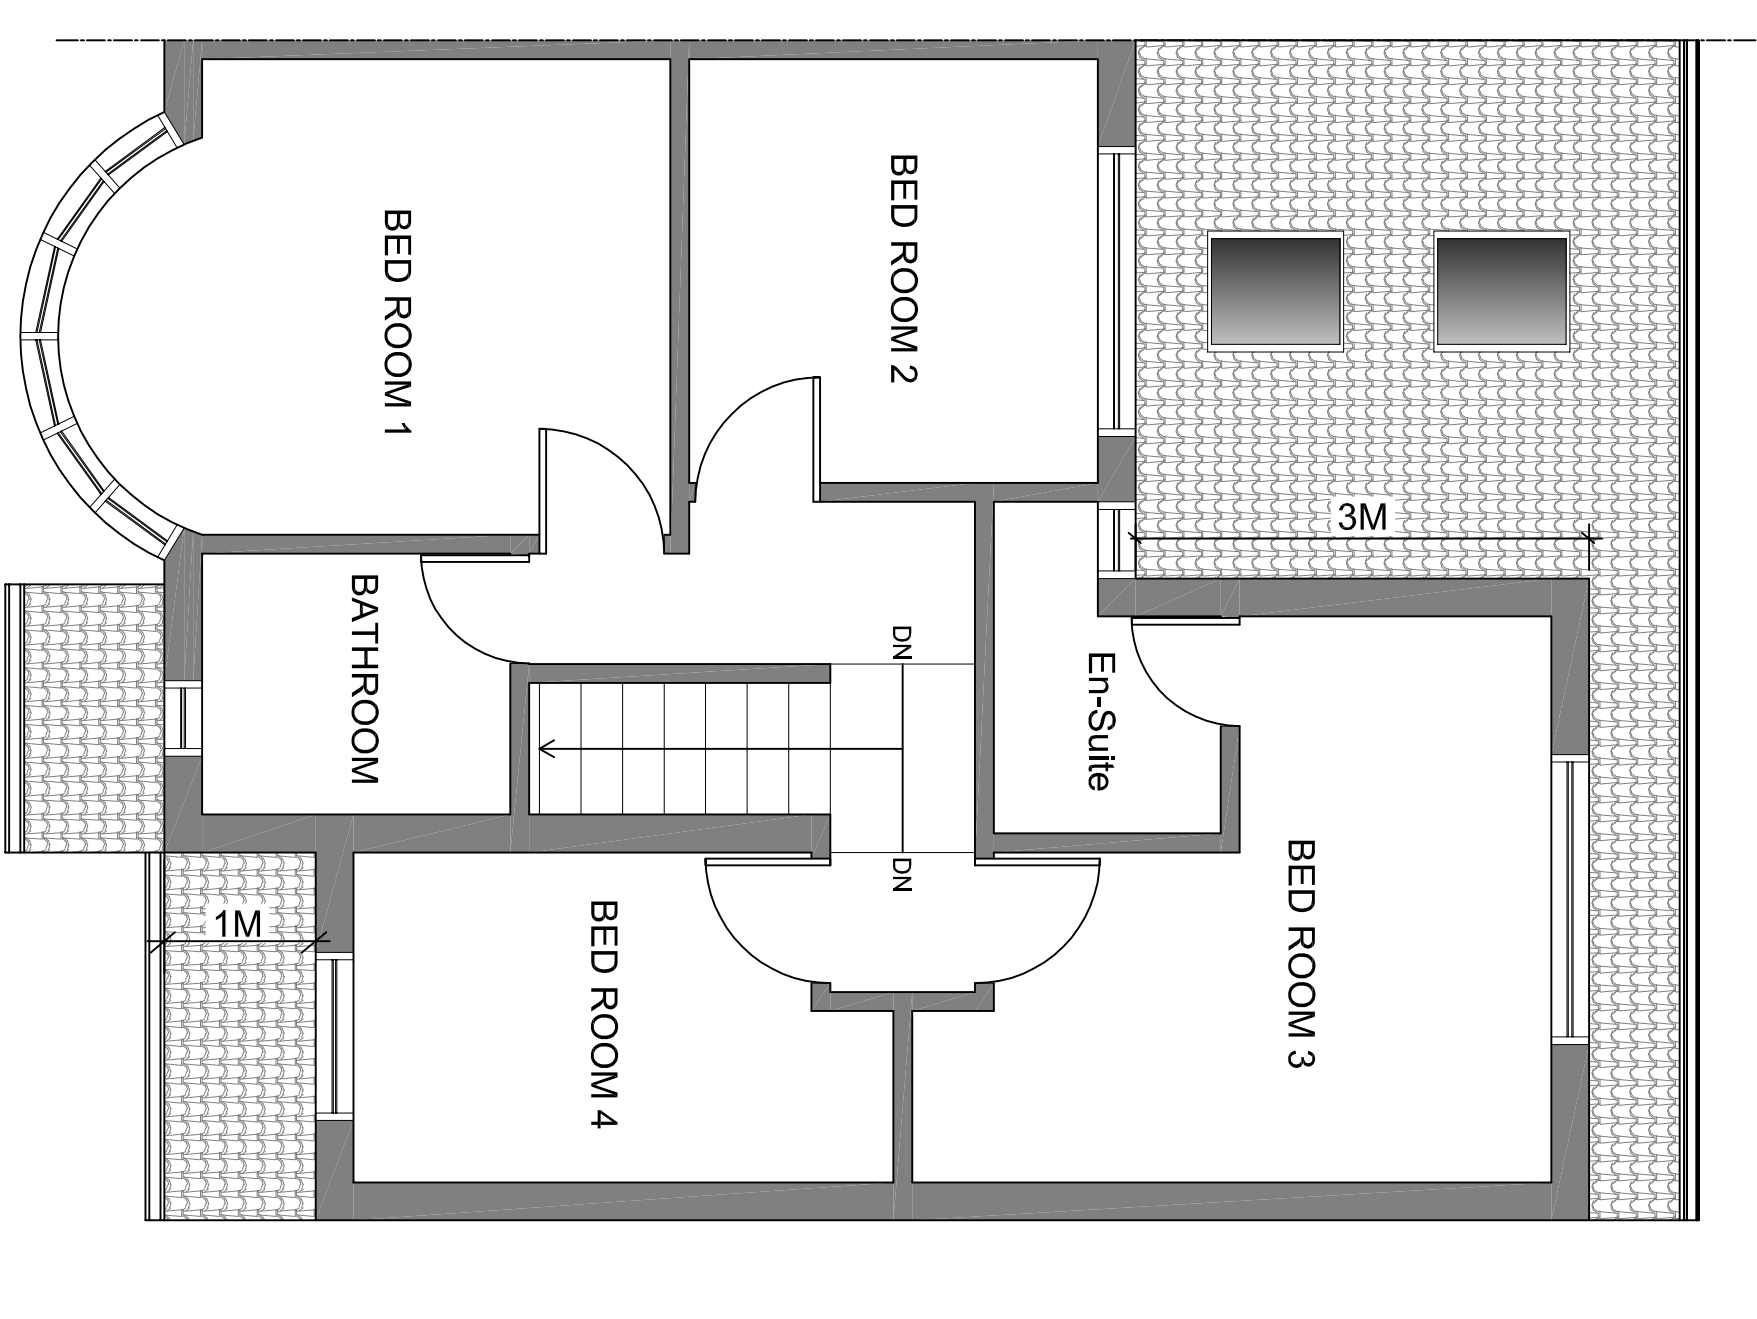

SCALE 1:50@A-

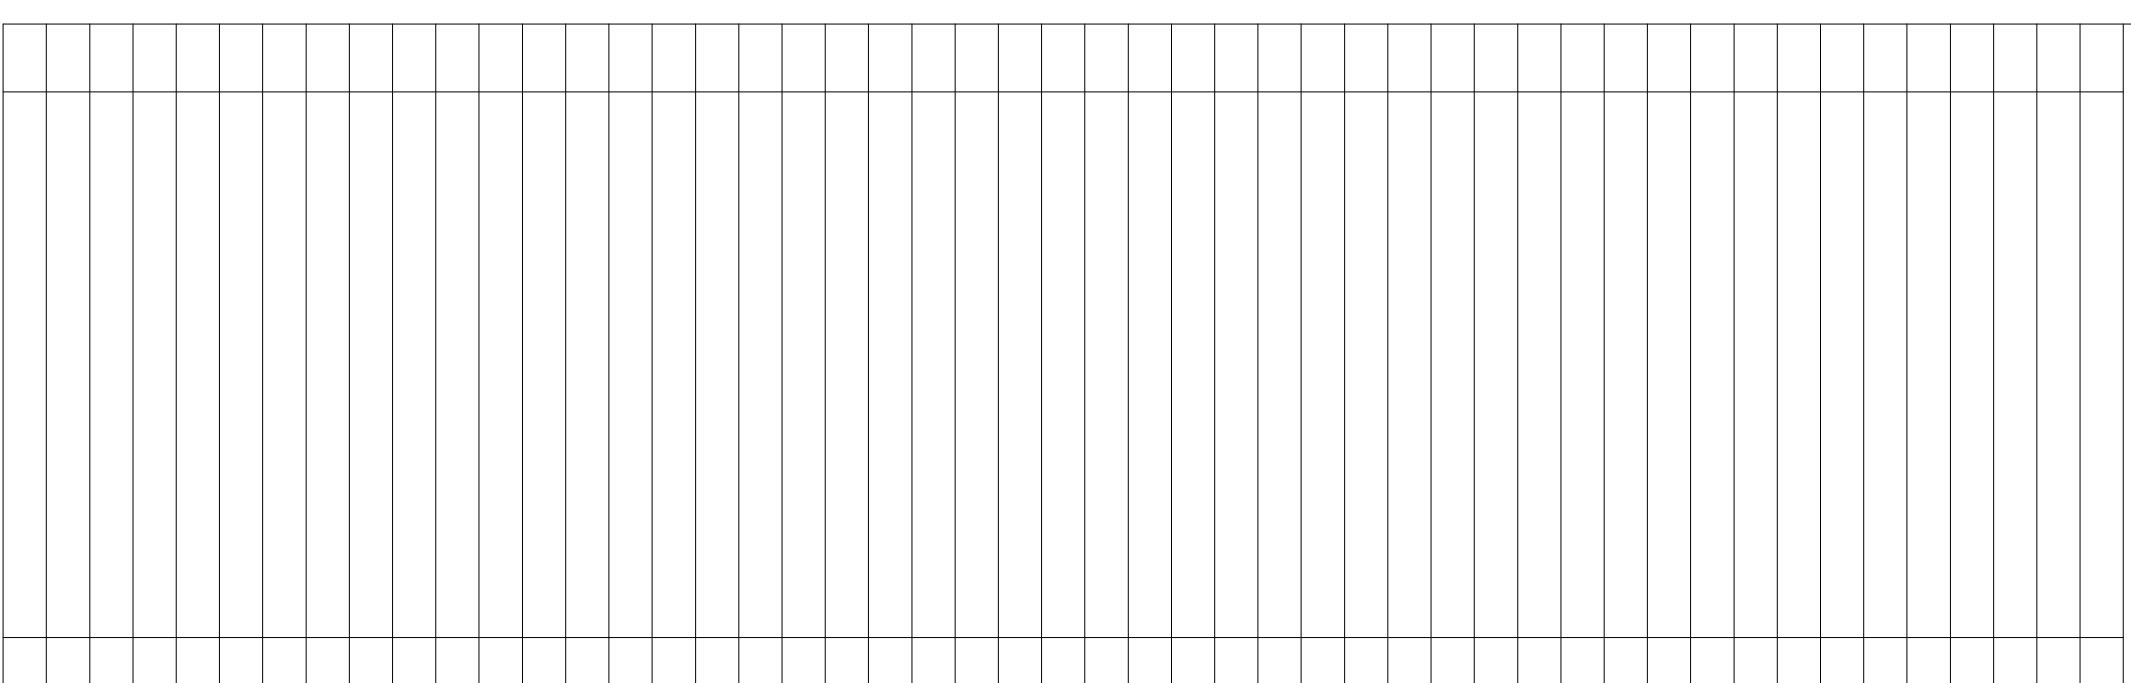

EXISTING & PROPOSED FLOOR PLANS
EXISTING & PROPOSED ELEVATIONS

DATE	JULY 2020	DESIGN	SMTN
SCALE	1:50 @ A1	CHECKED	
STAGE			
PLANNING			

DRAWING NR
160/PP/001a

DOTS

ARCHITECTURAL SERVICES INC.

from survey to planning to construction