




SCALE 1:50@A1

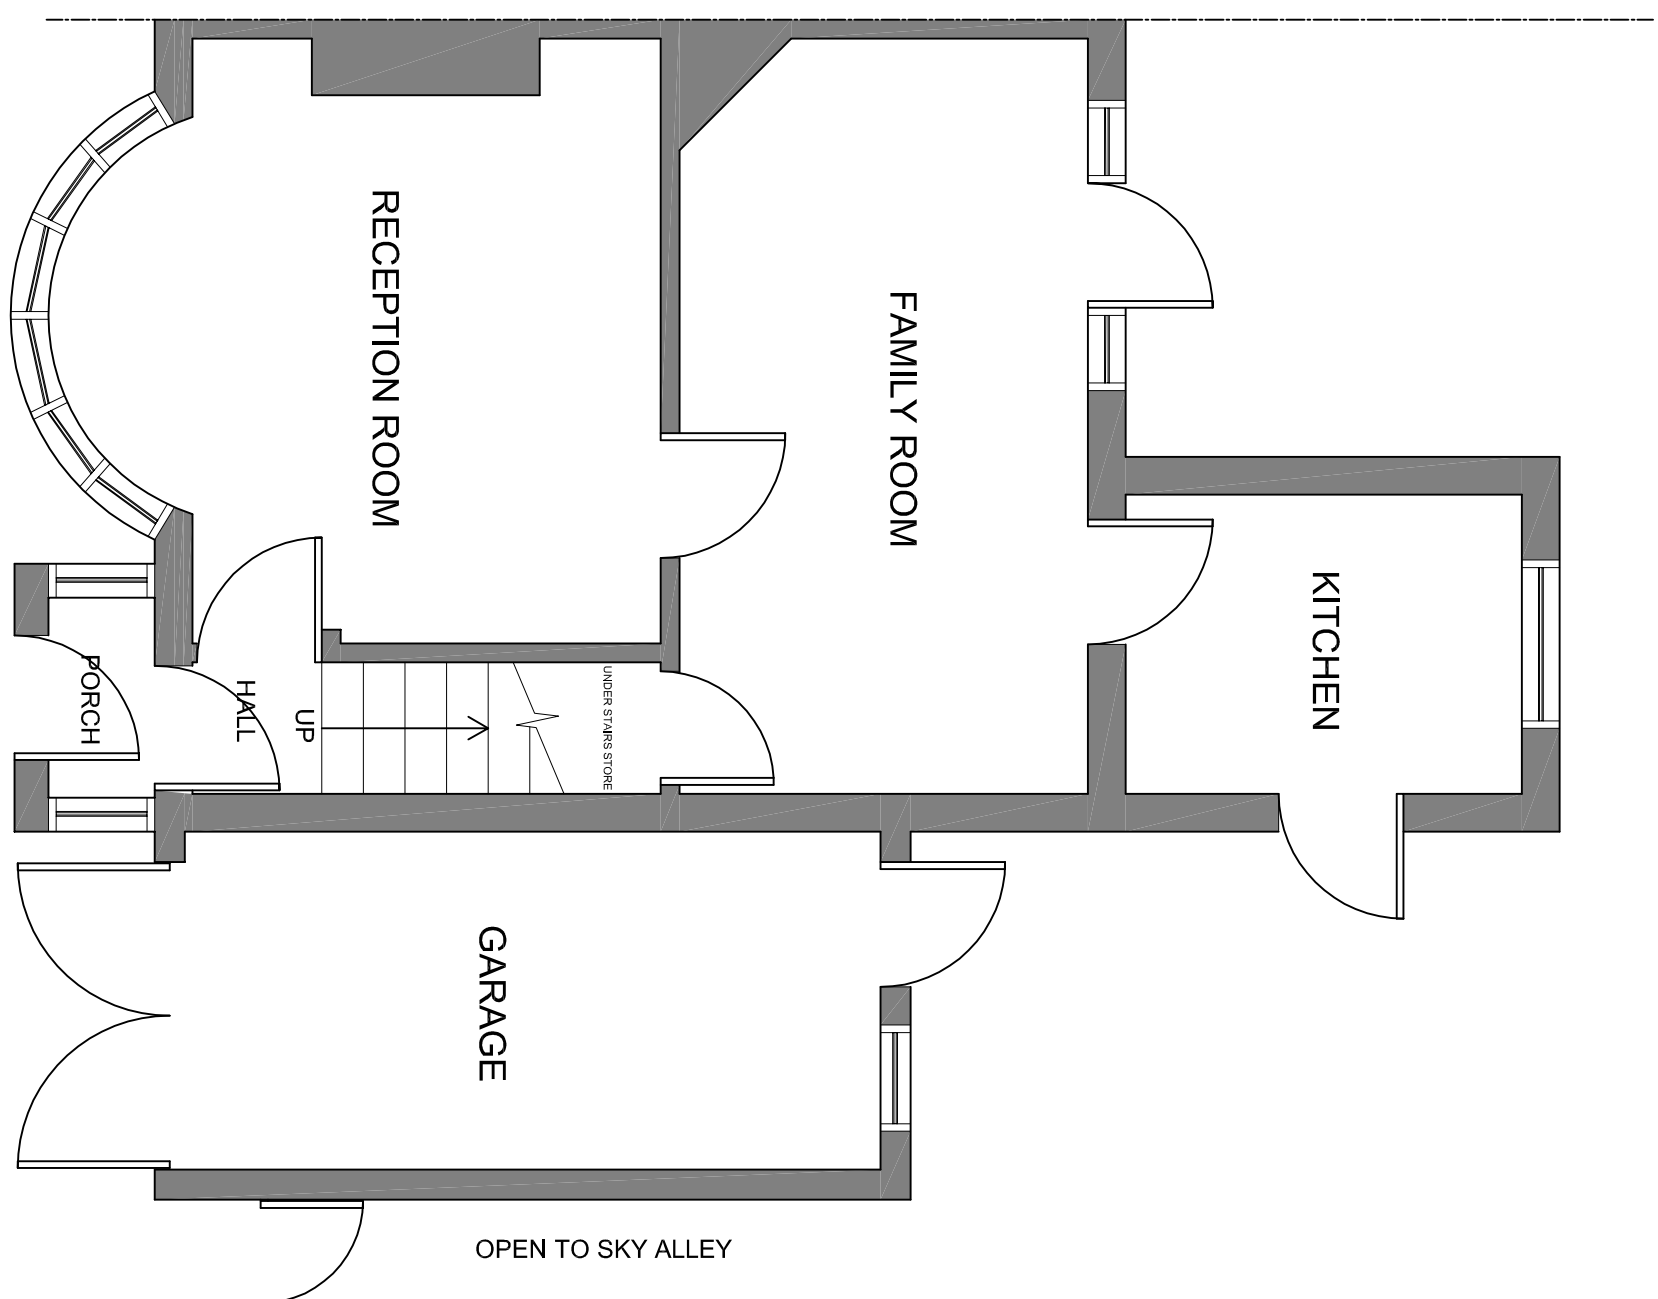


SCALE 1:50@A1

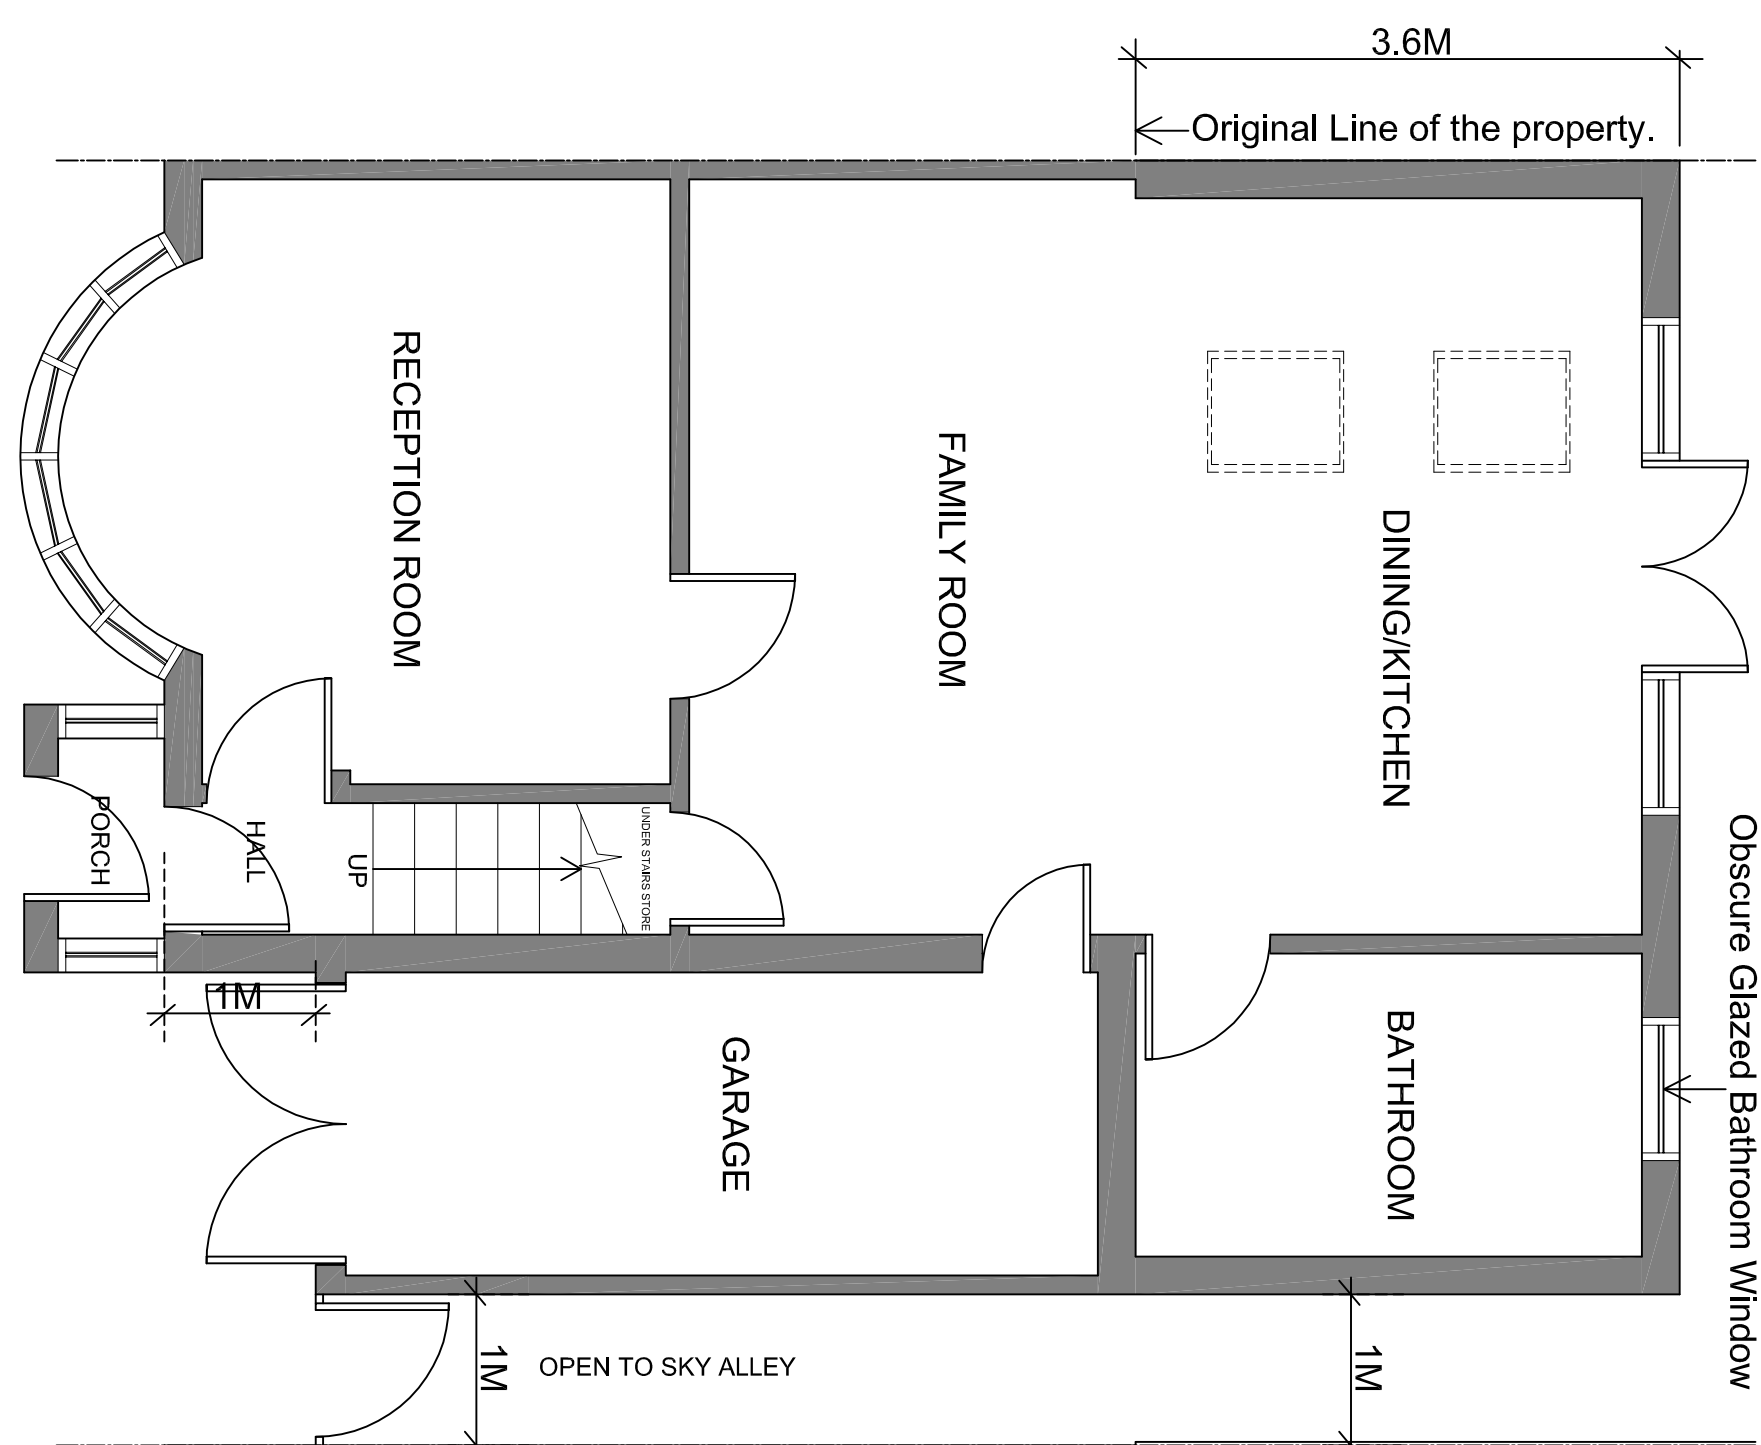

SCALE 1:50@A1

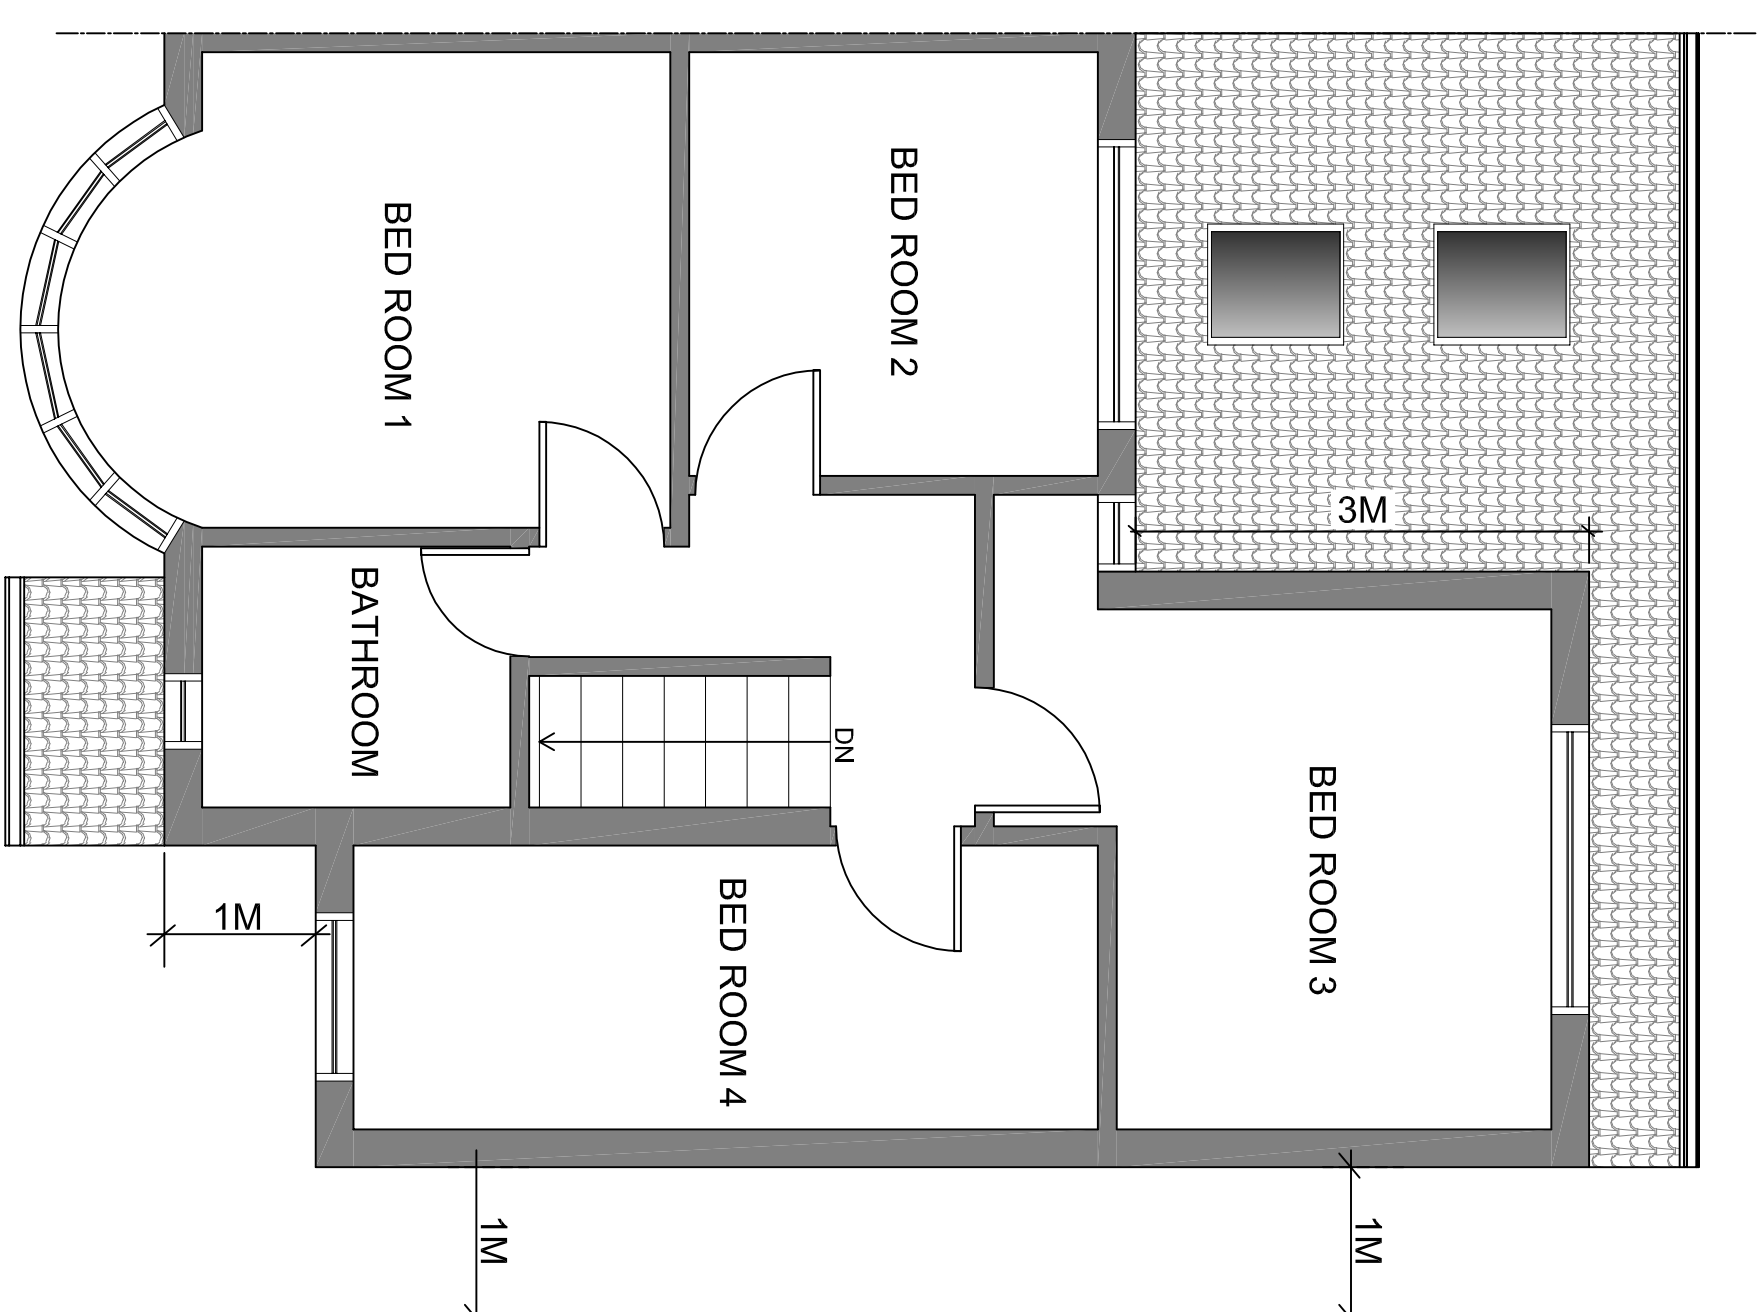

SCALE 1:50@A-

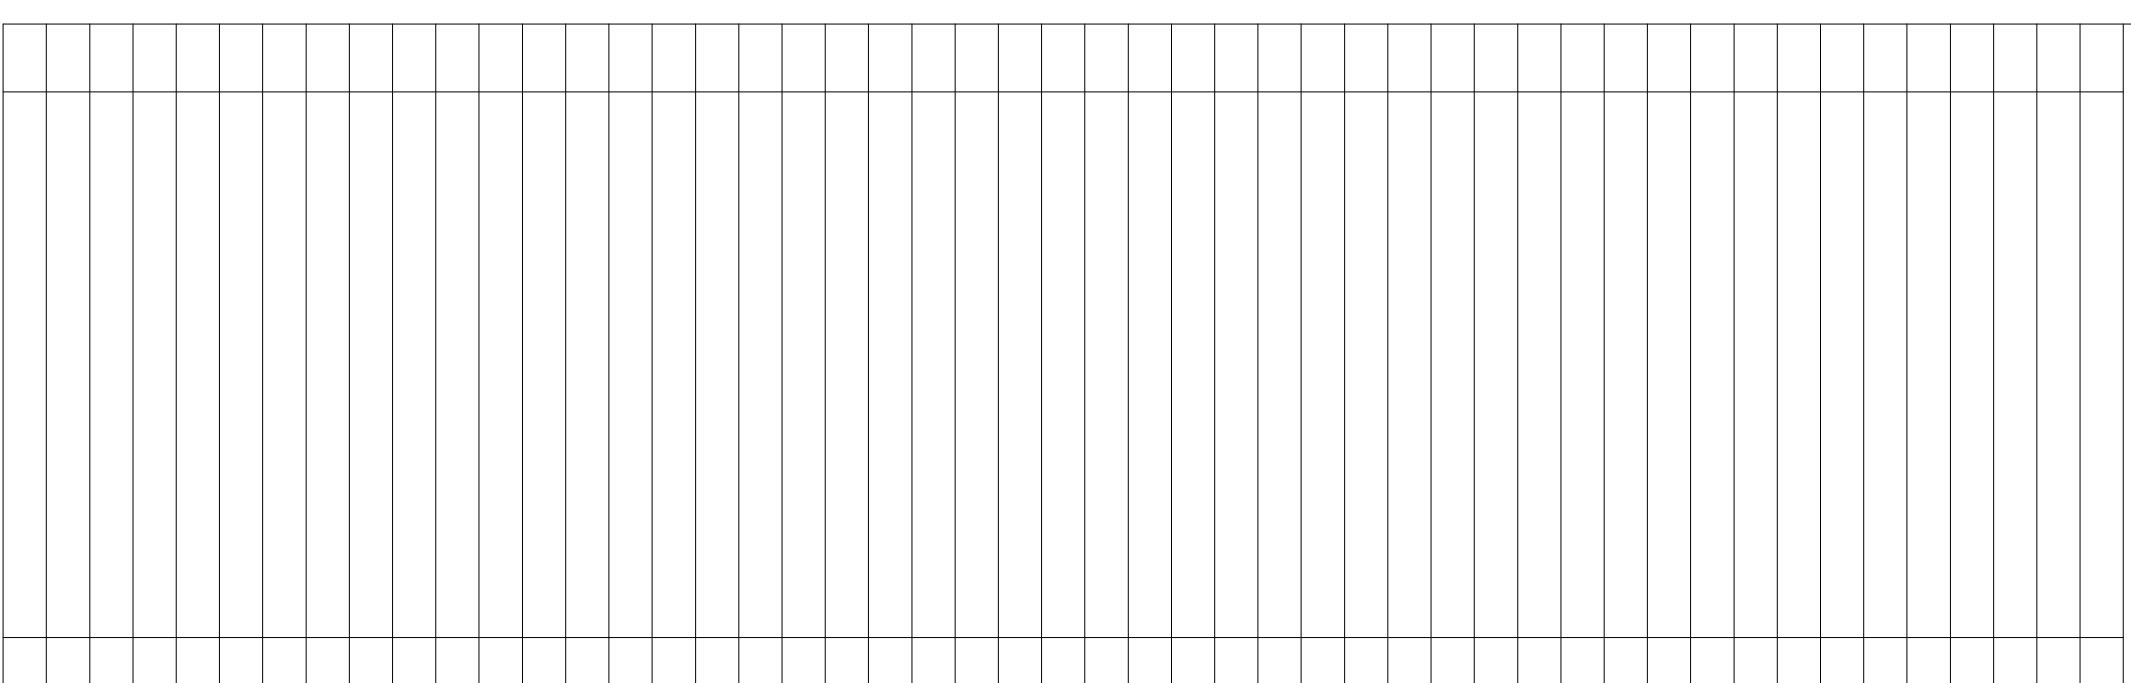

EXISTING & PROPOSED FLOOR PLANS
EXISTING & PROPOSED ELEVATIONS

mle

DATE
JULY 2020DRAWN
SMTSCALE
1.50 @ A1

CHECKED

SCAL

PLANNING

DRAWING NR
160/PP/001c

DRAWING

DOTS

ARCHITECTURAL SERVICES LLC

from survey to planning to construction

- from survey to planning to construction