

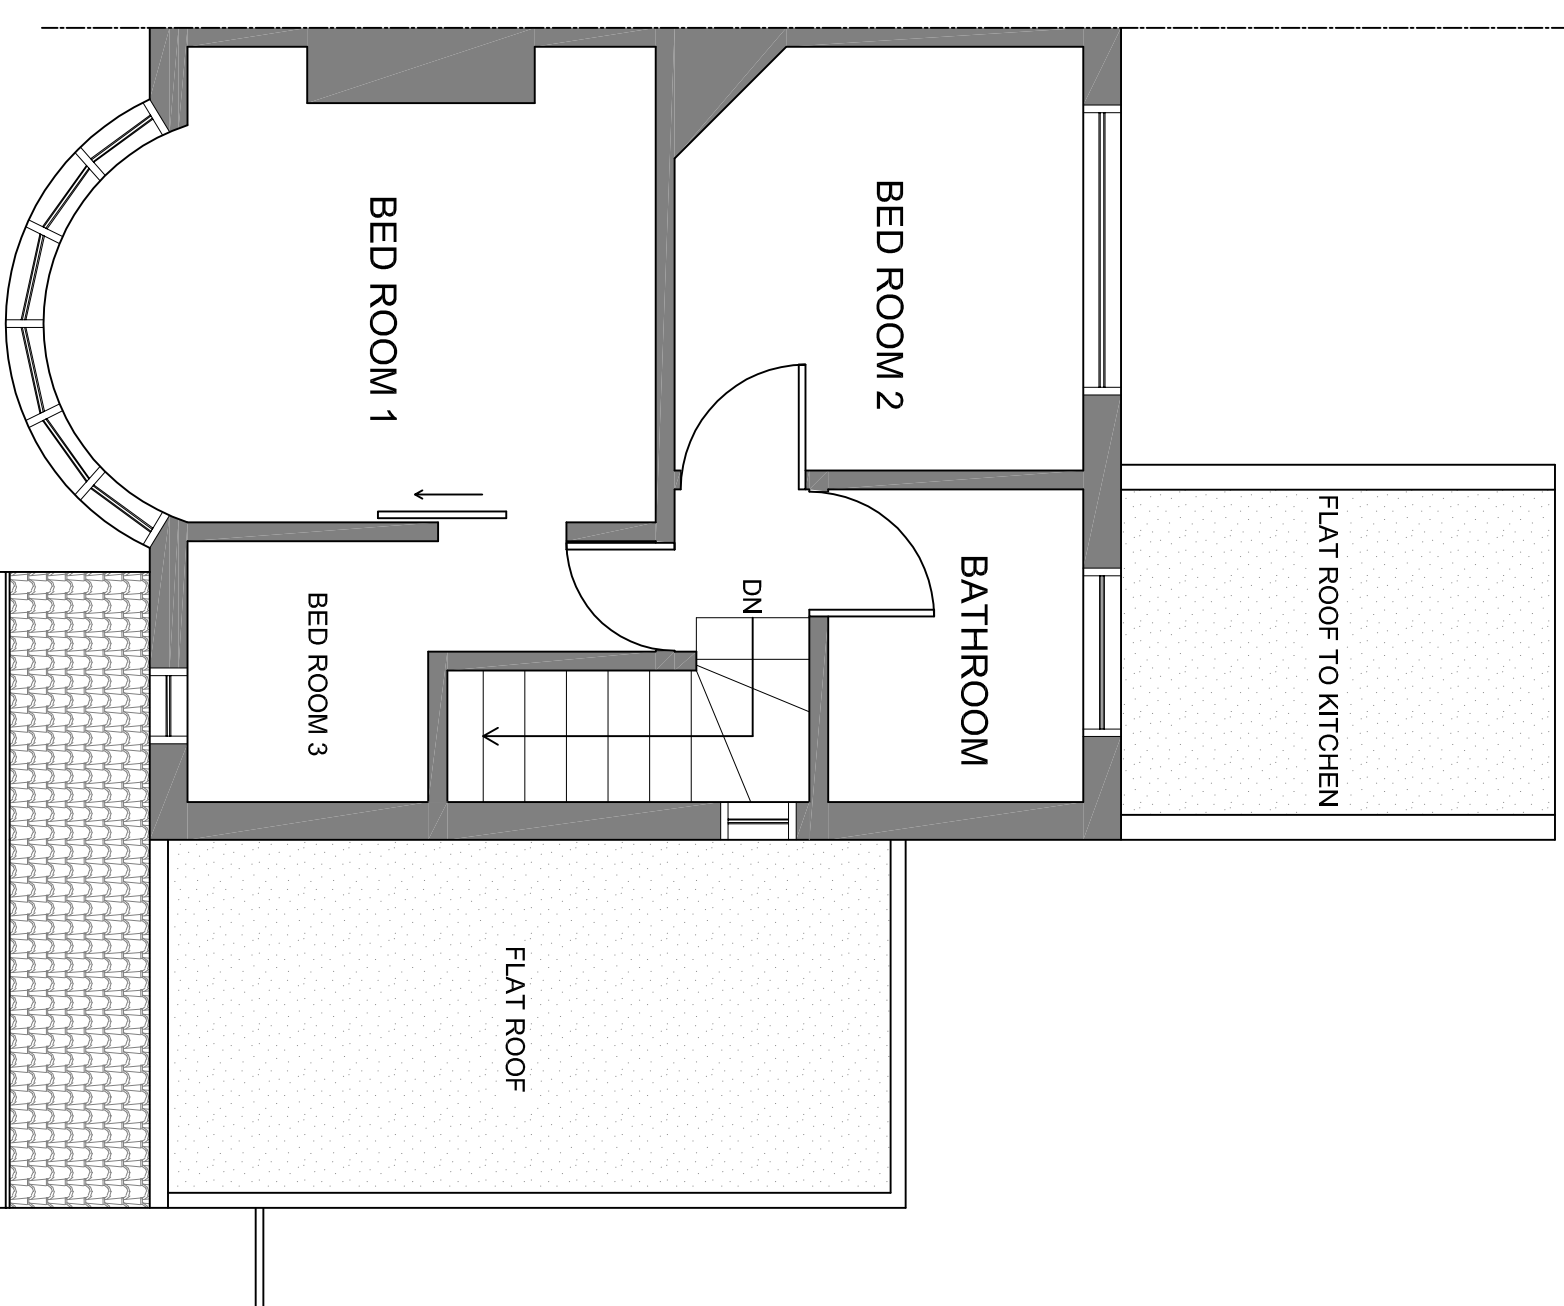
 




SCALE 1:50@A1

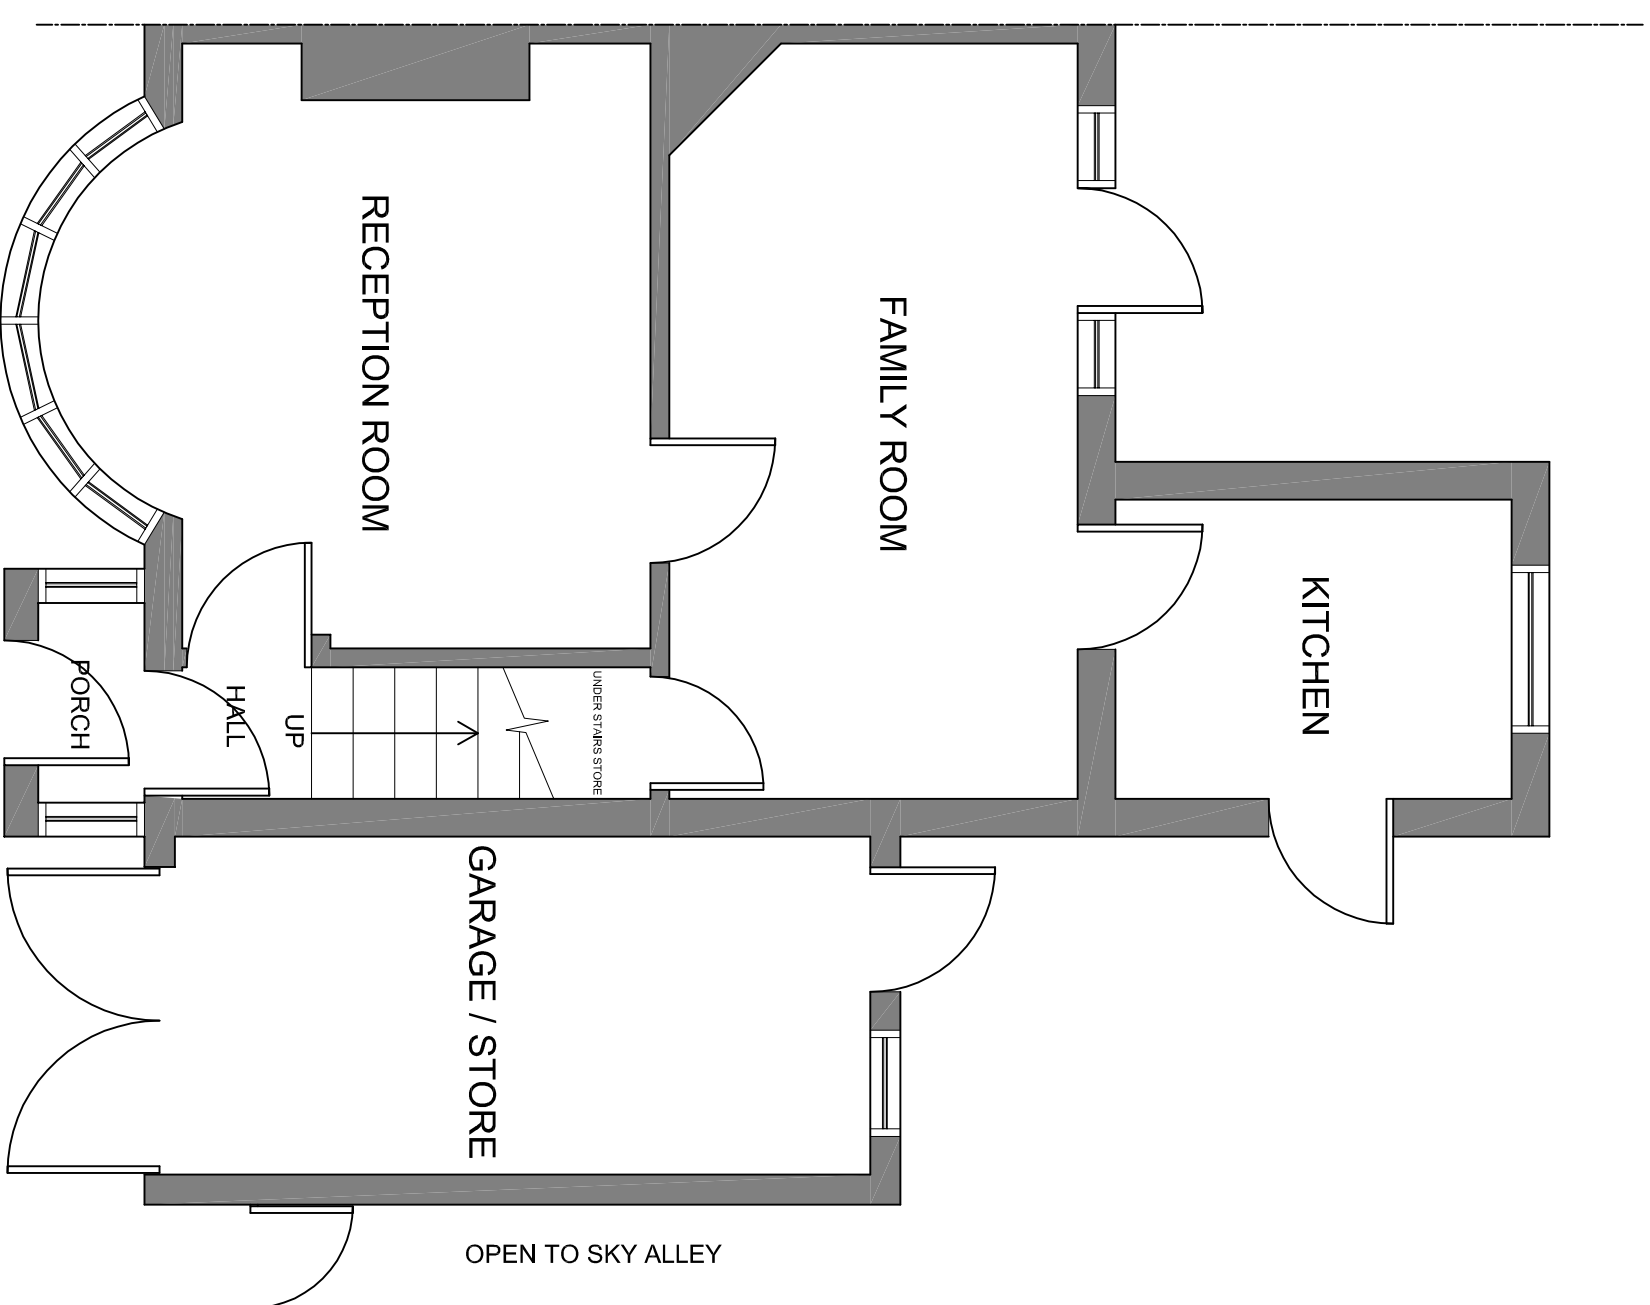



SCALE 1:50@A-

 



SCALE 1:50@A1

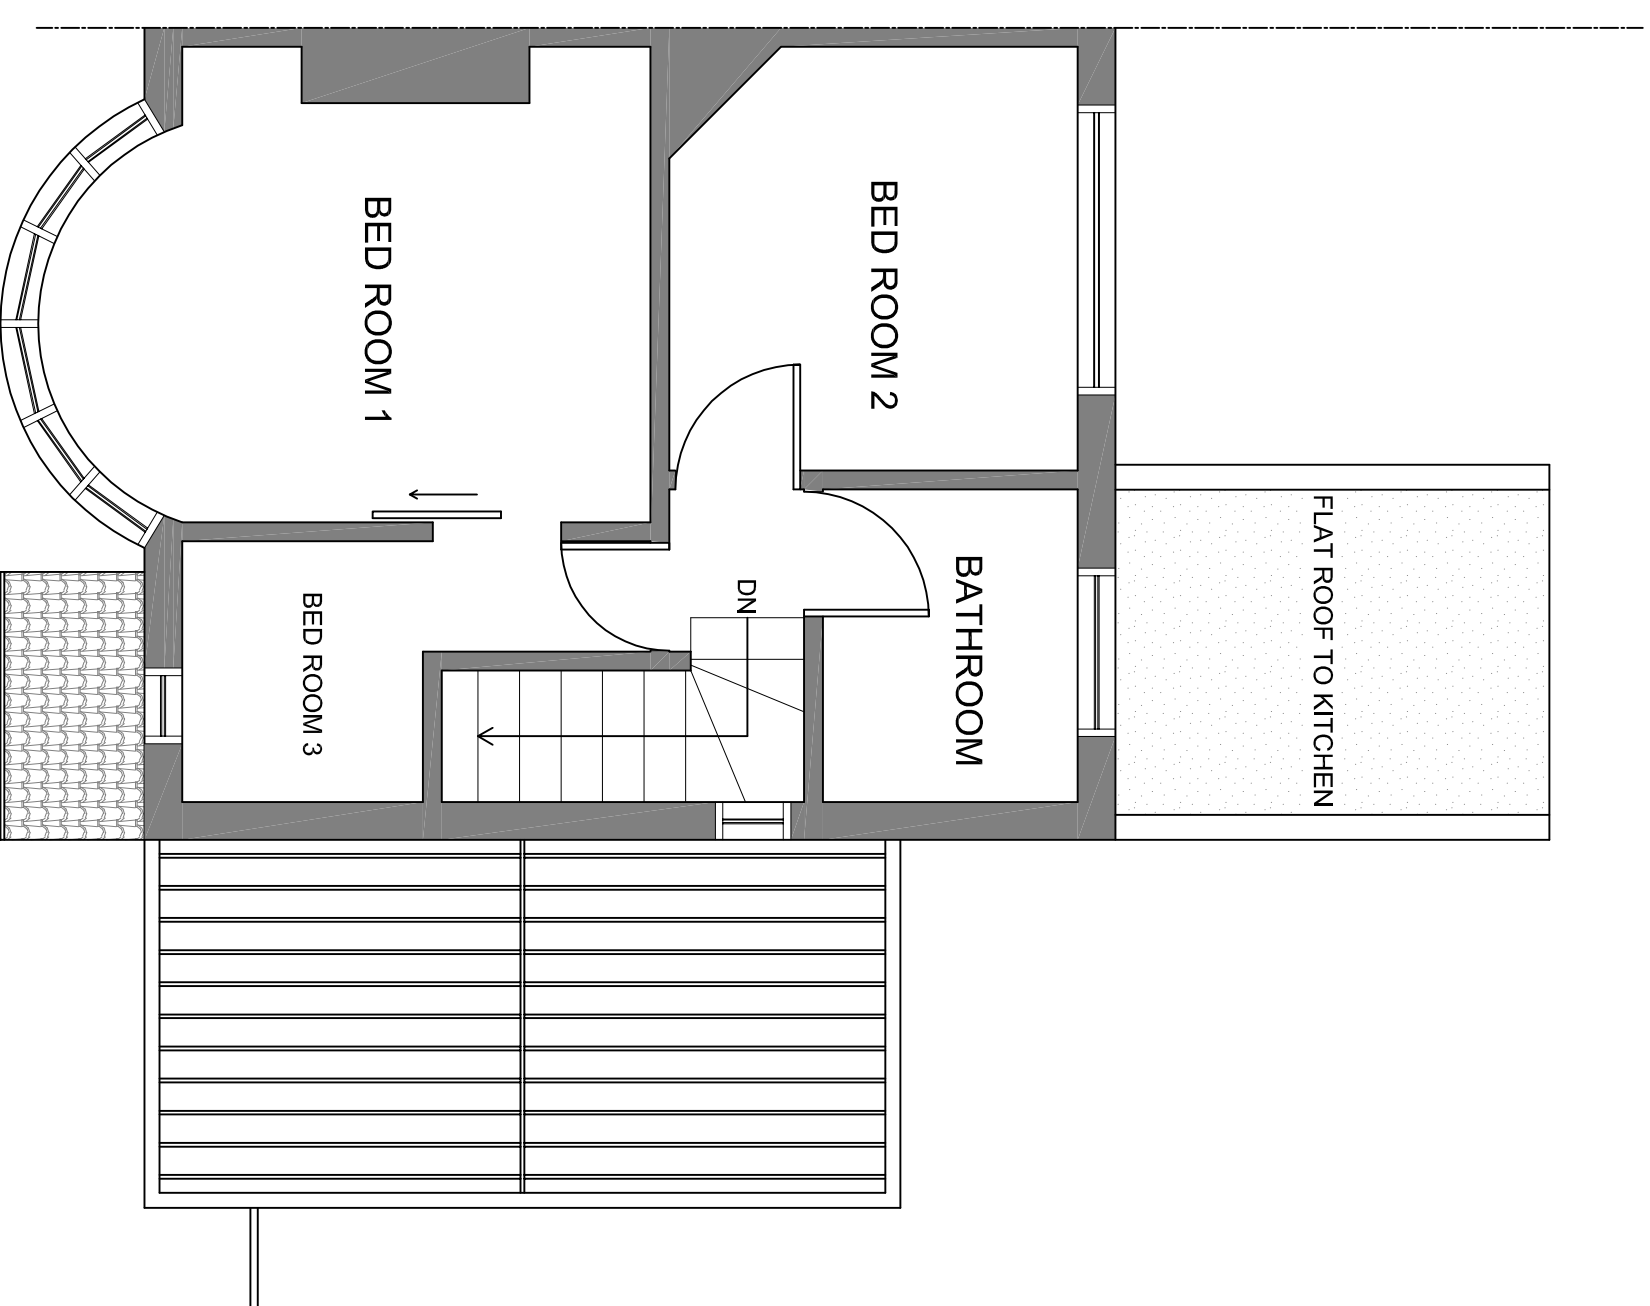 



SCALE 1:50 @ A-1

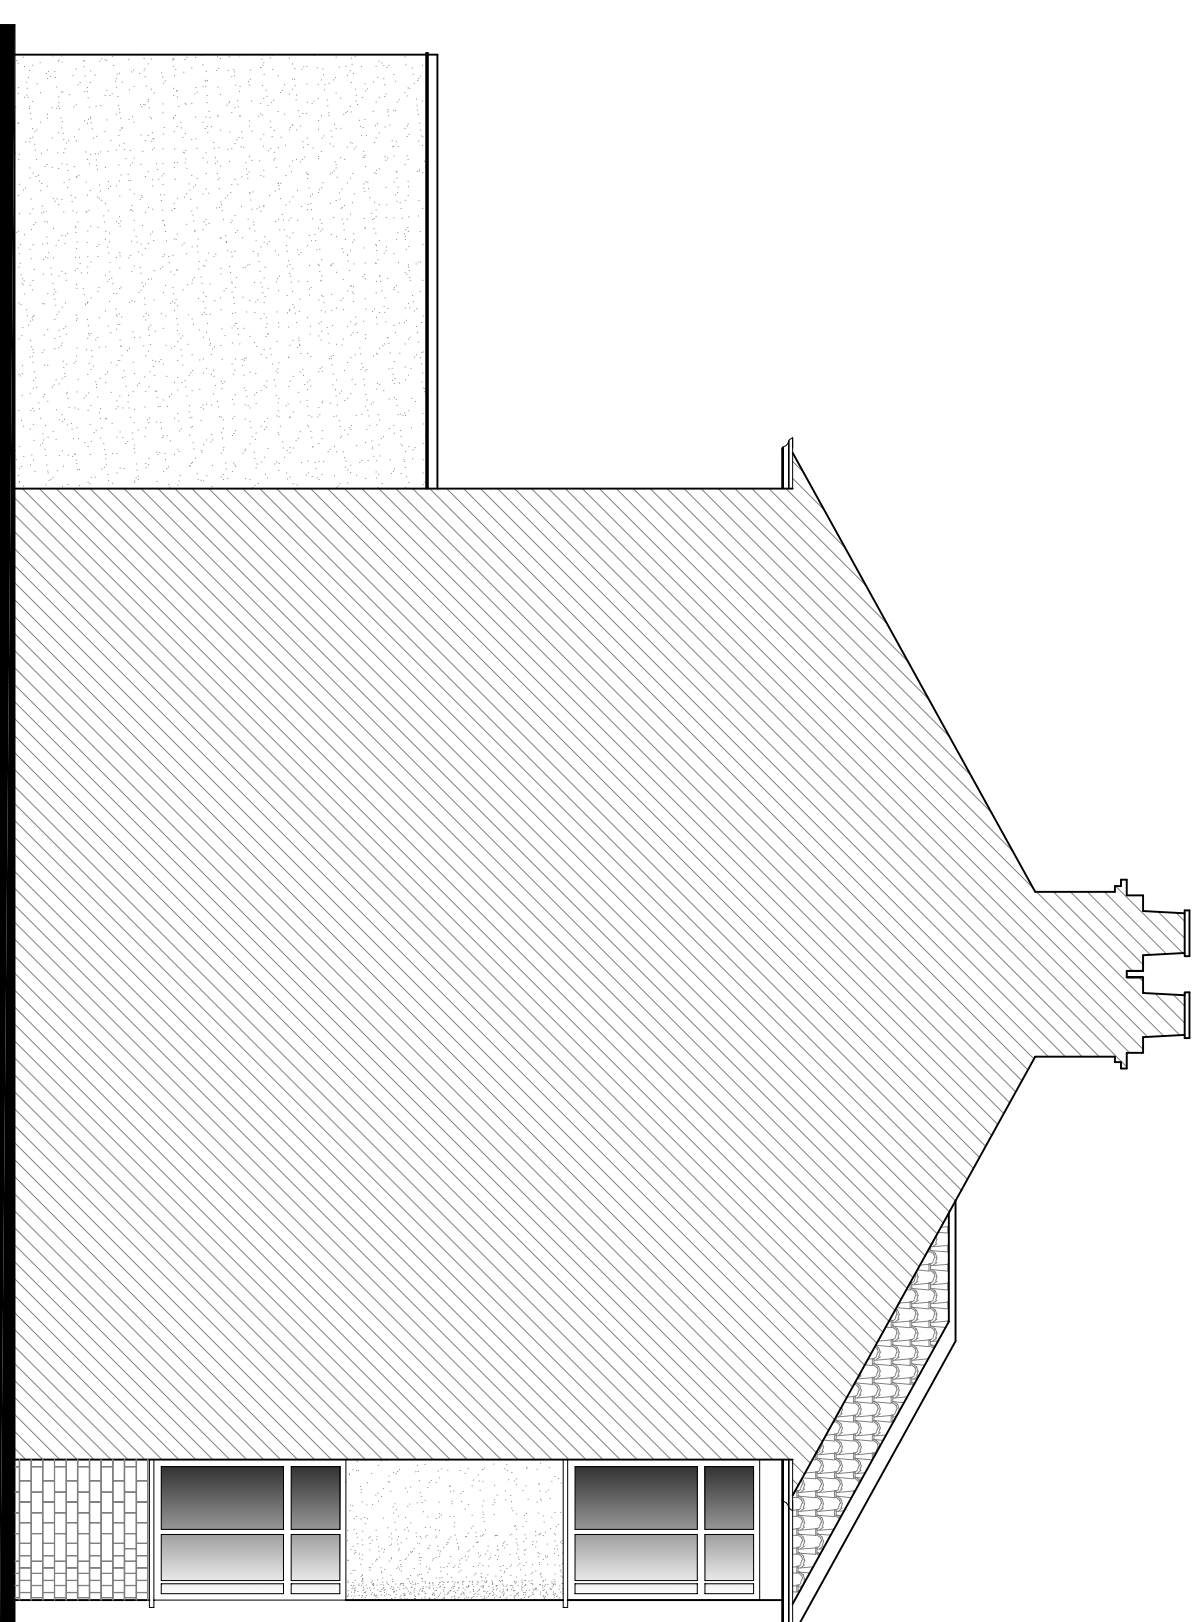 


SCALE 1:50@A1

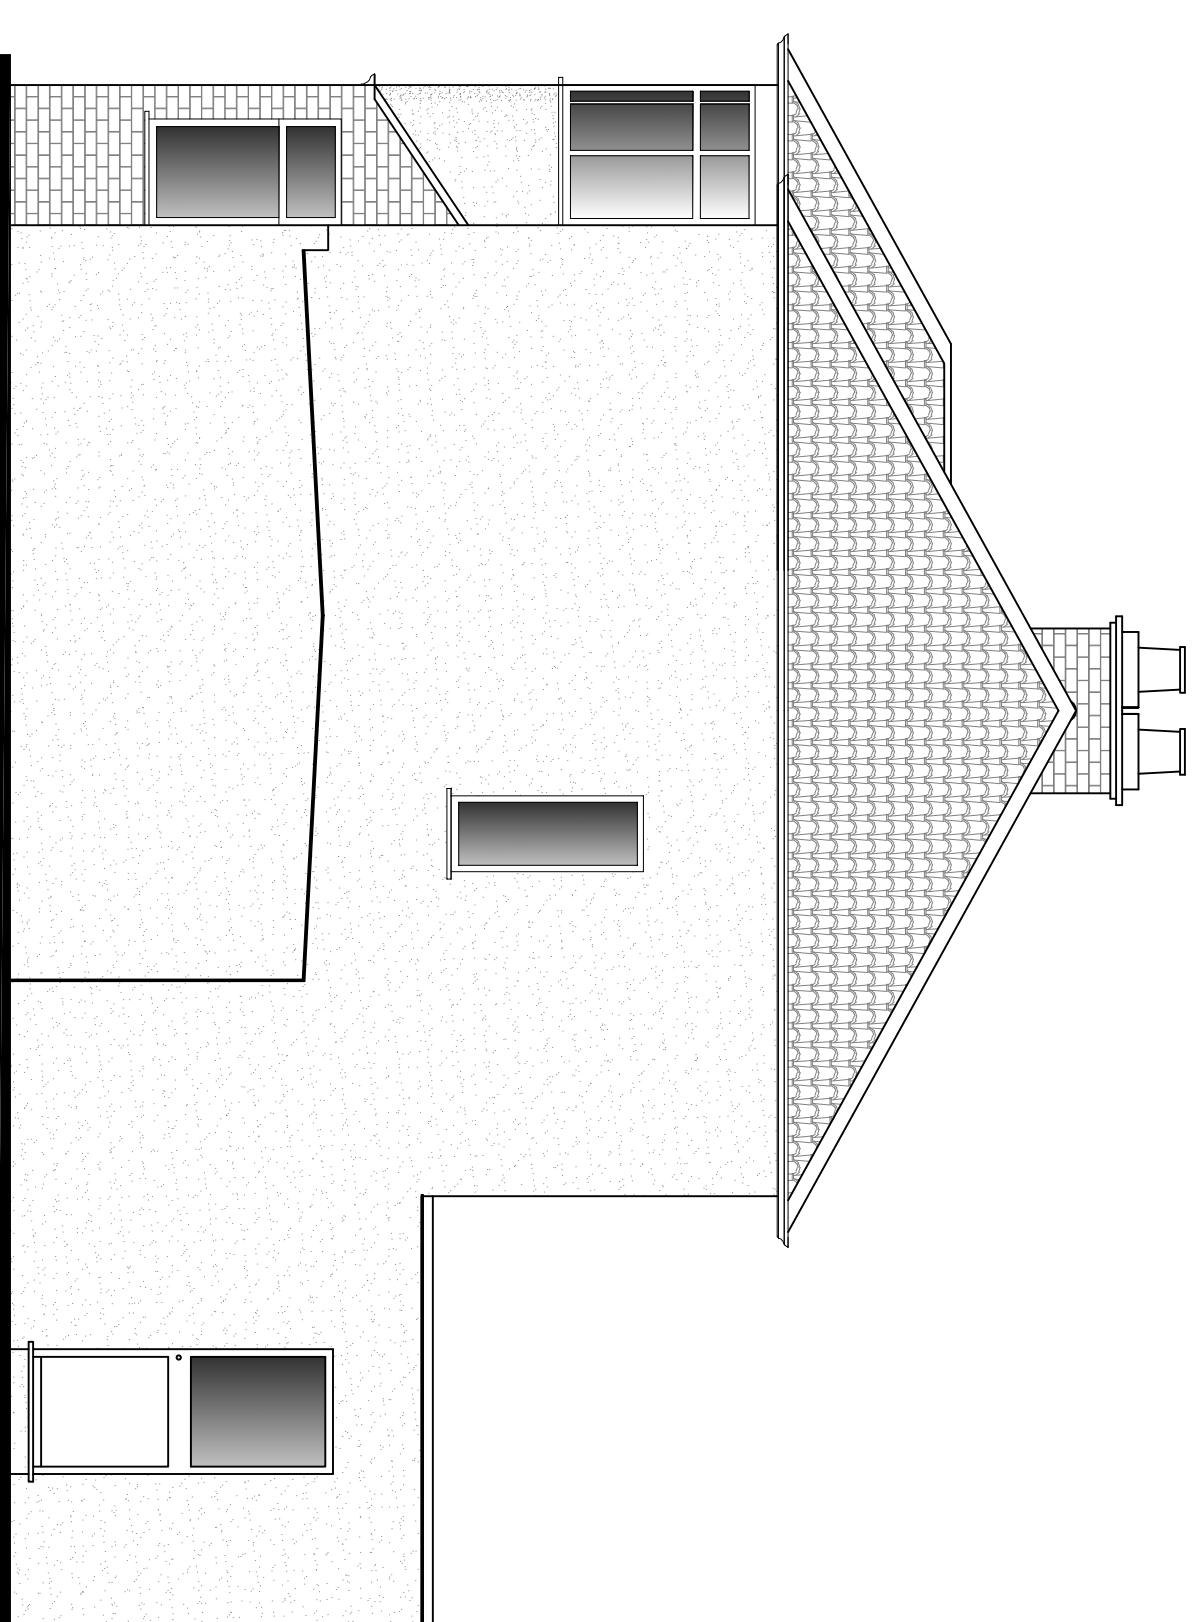 

SCALE 1:50@A1

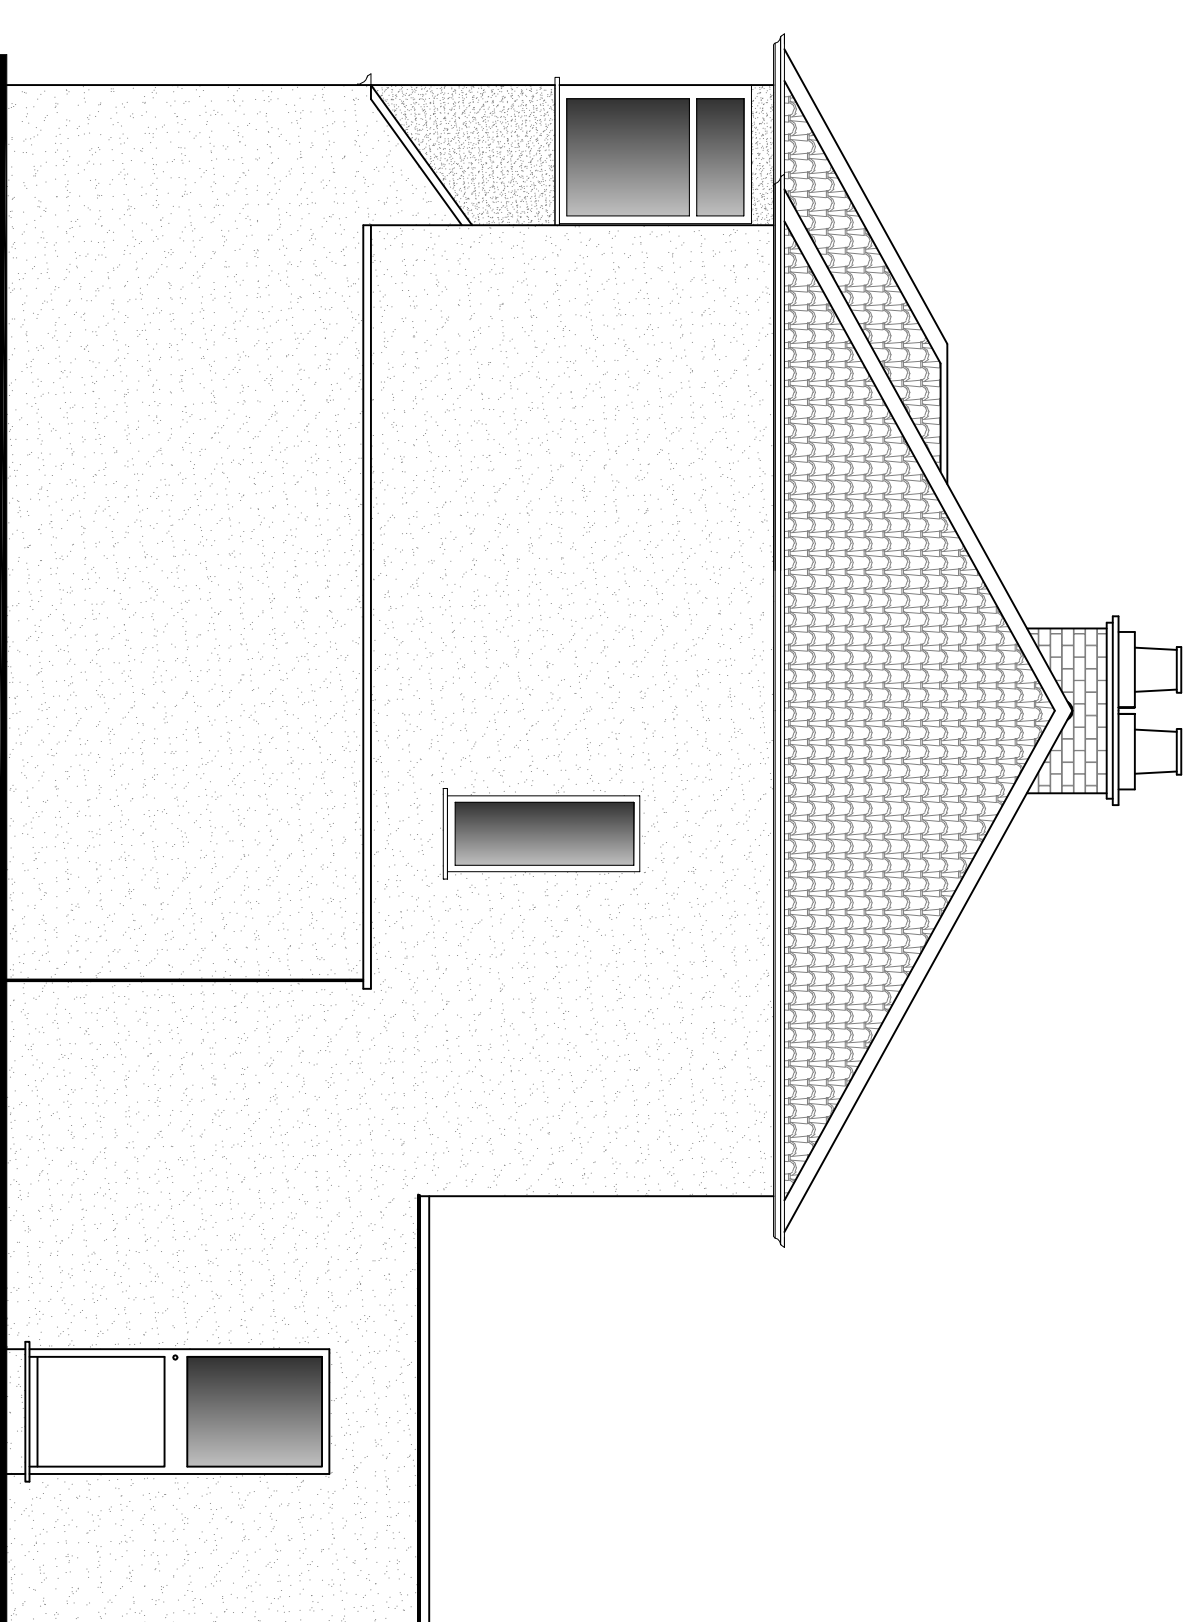 

SCALE 1:50@A1

 [illegible]

8

EXISTING & PROPOSED FLOOR PLANS
EXISTING & PROPOSED ELEVATIONS

DATE	JULY 2020	DRINK	SMTN
SCALE	1:50 @ A1	CHECKED	
STAGE	PLANNING		

160/P/003a

DOTS

ARCHITECTURAL SERVICES INC.

●●● from survey to planning to construction