




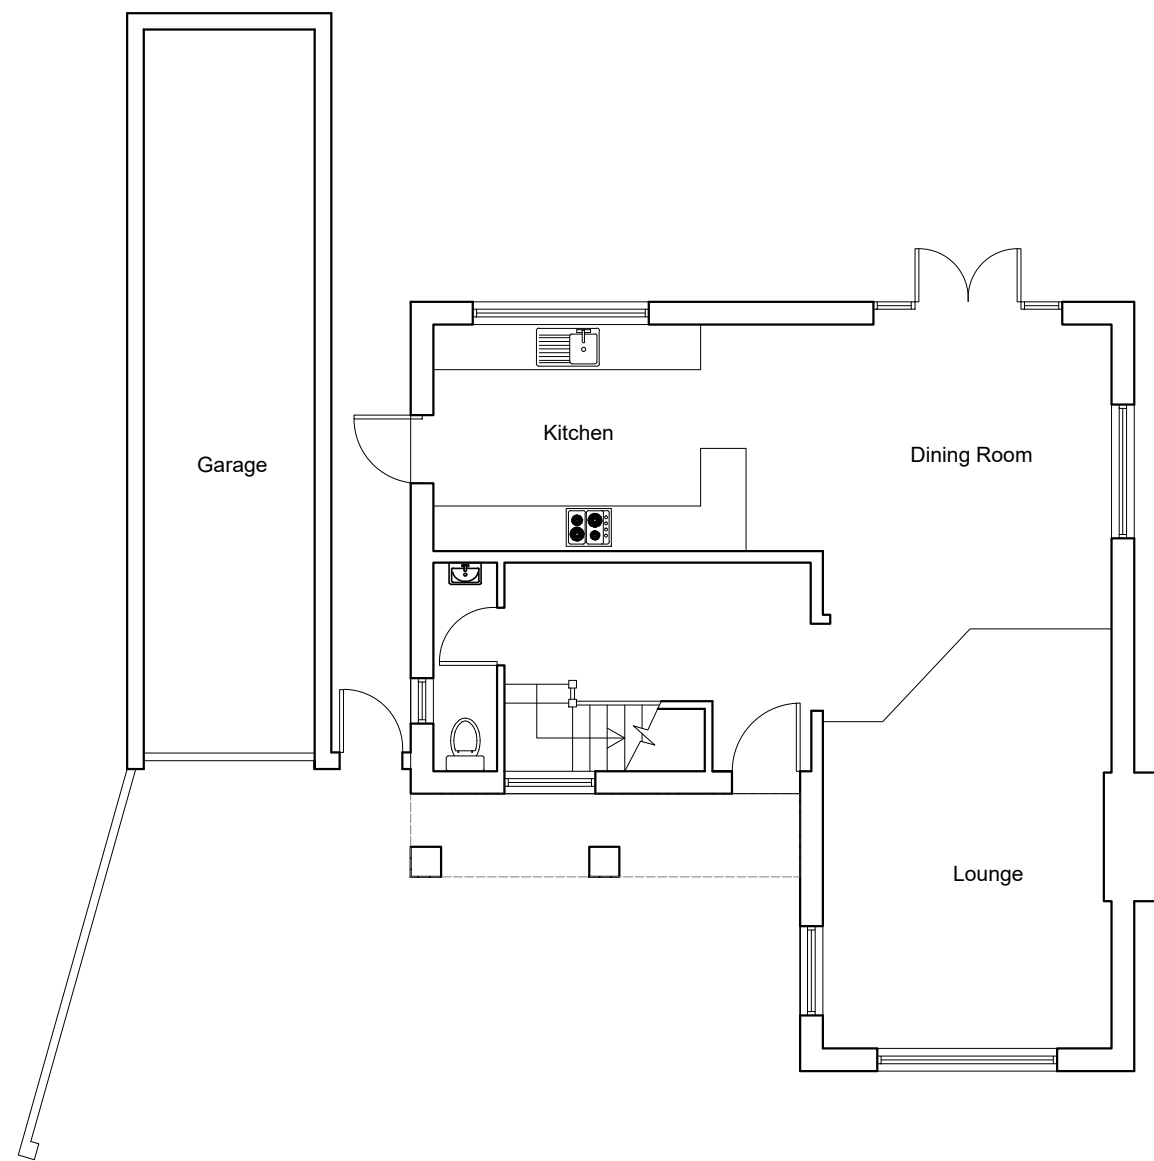

Ground Floor Plan

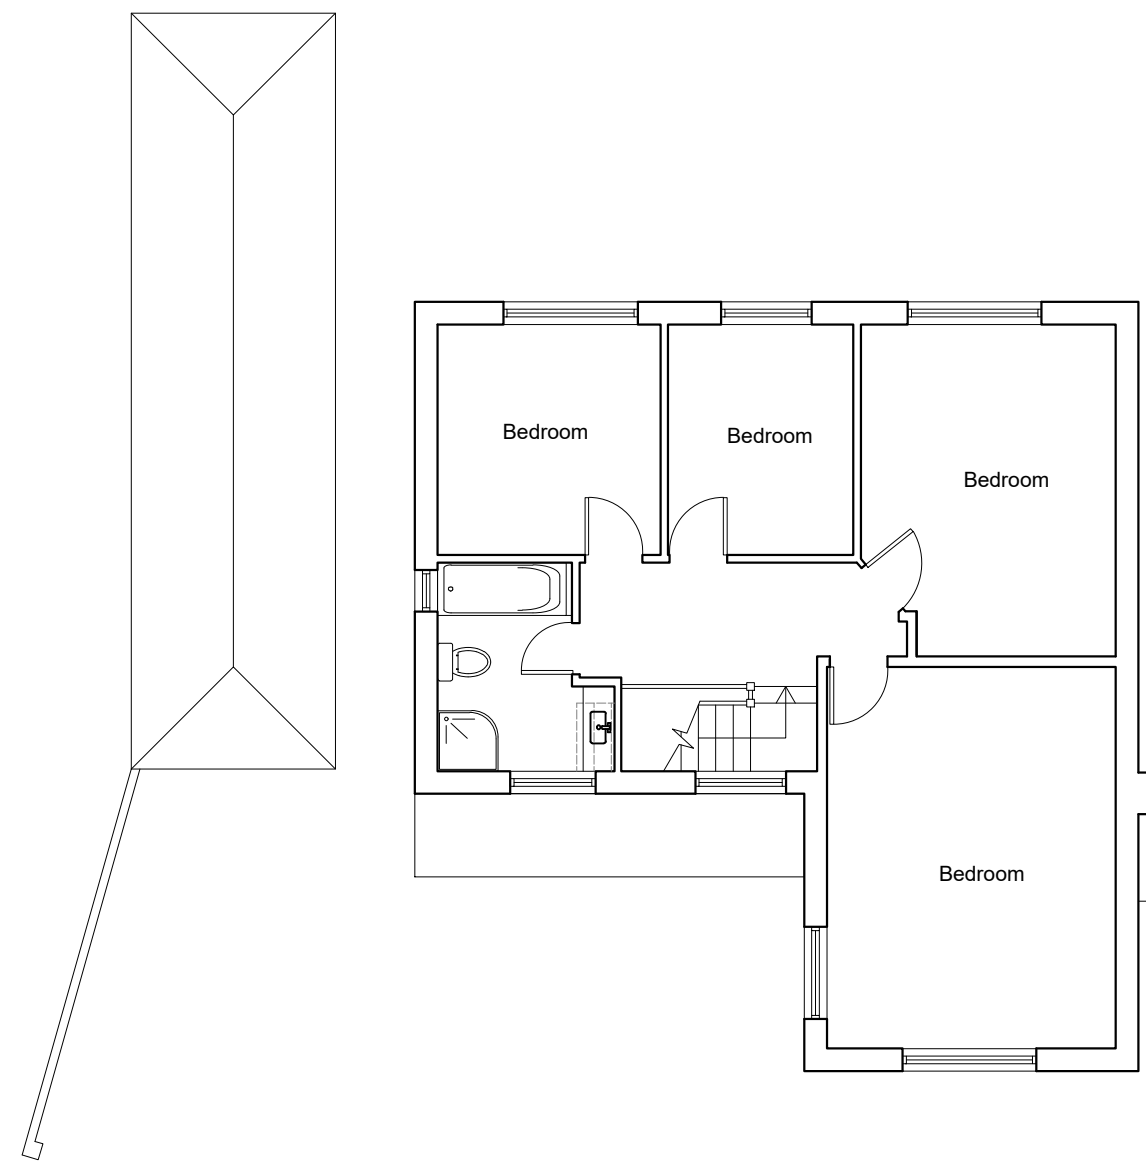

First Floor Plan

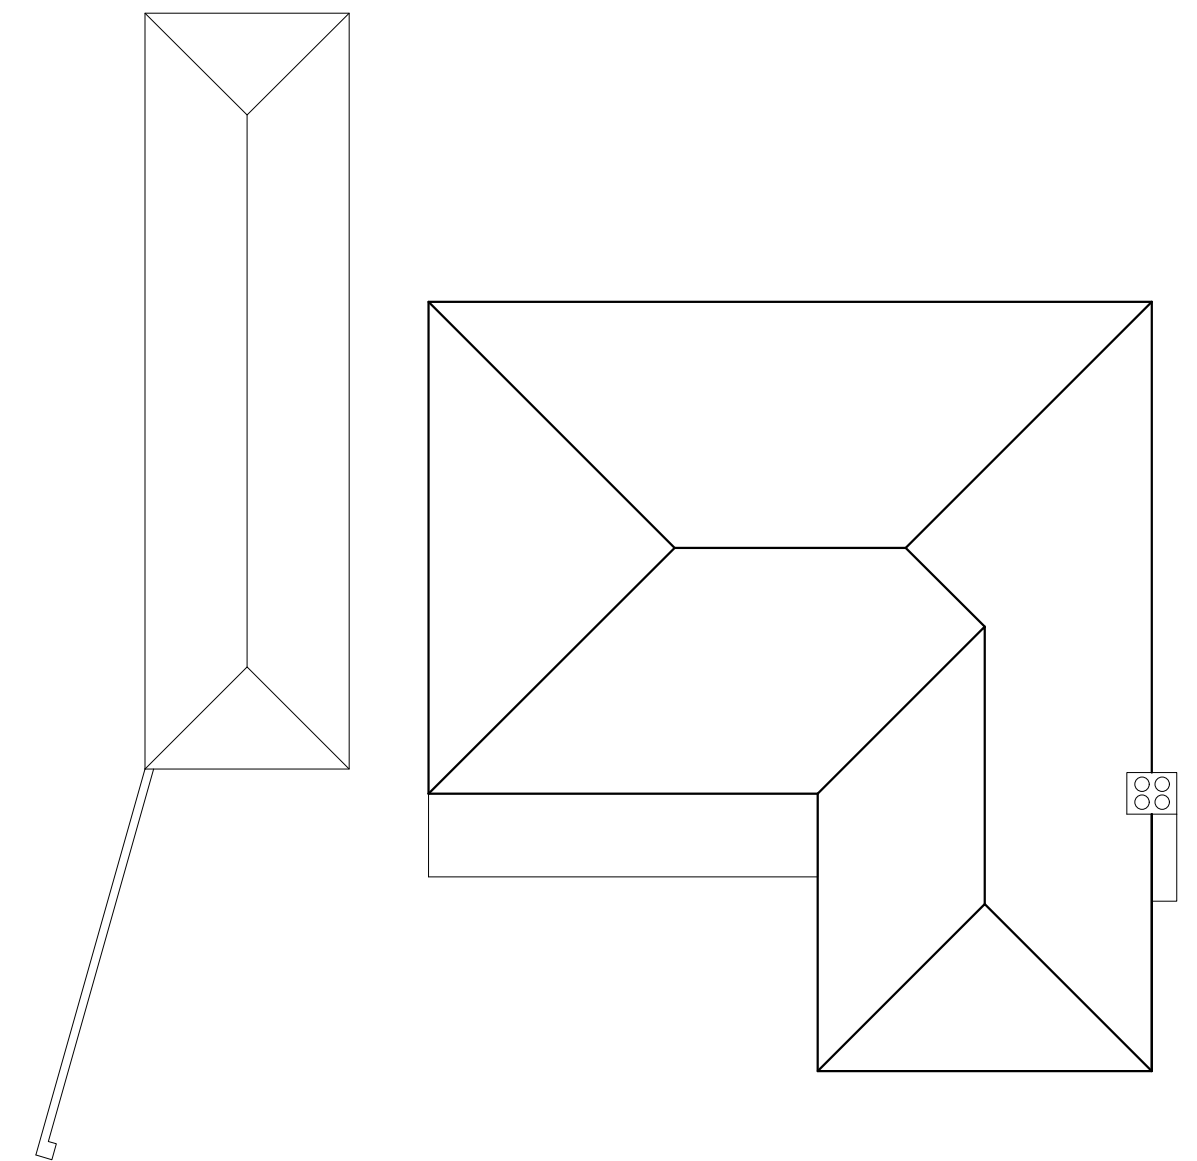

Roof Plan

EXISTING FLOOR PLANS

Four Winds, Park Road, Uxbridge, UB8 1NT

Scale Bar 1:100 @ A2
0 1 2 3 4 5 6 7 8 9 10 Metres



THE GILLETT MACLEOD PARTNERSHIP
Chartered Architects & Town Planning Consultants
1 High Road Old Eastcote Pinner Middlesex HA5 2EW tel. 0208 868 1333

Drg. No. 26/3716/03
Scale 1:100
Date 23/06/26
Drawn by KH

REVISION
C drawer