




West Elevation



North Elevation




East Elevation

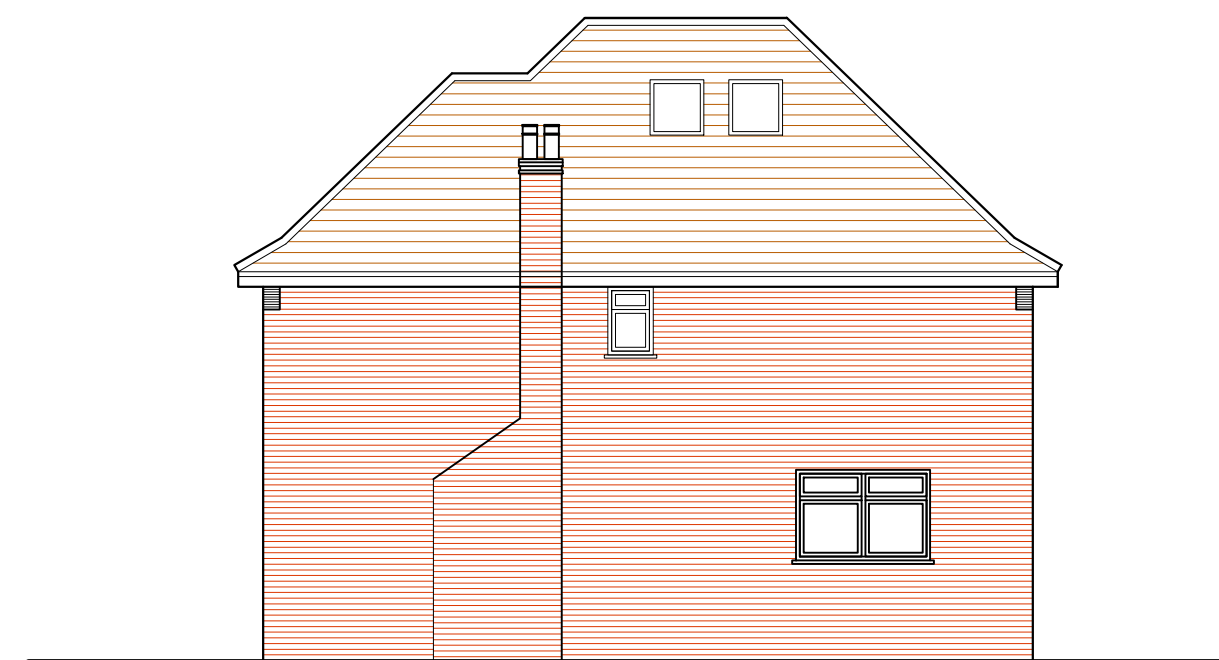

South Elevation

PROPOSED ELEVATIONS

Four Winds, Park Road, Uxbridge, UB8 1NT

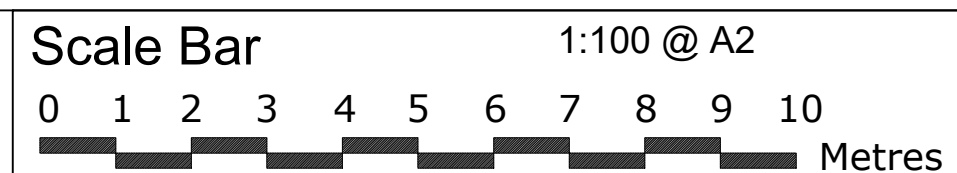

THE GILLETT MACLEOD PARTNERSHIP
Chartered Architects & Town Planning Consultants
1 High Road Old Eastcote Pinner Middlesex HA5 2EW tel. 0208 868 1333

Drg. No. 26/3716/06
Scale 1:100
Date 23/06/26
Drawn by KH

REVISION

NO.	DESCRIPTION
1	Initial Design
2	Revised Design
3	Final Design