




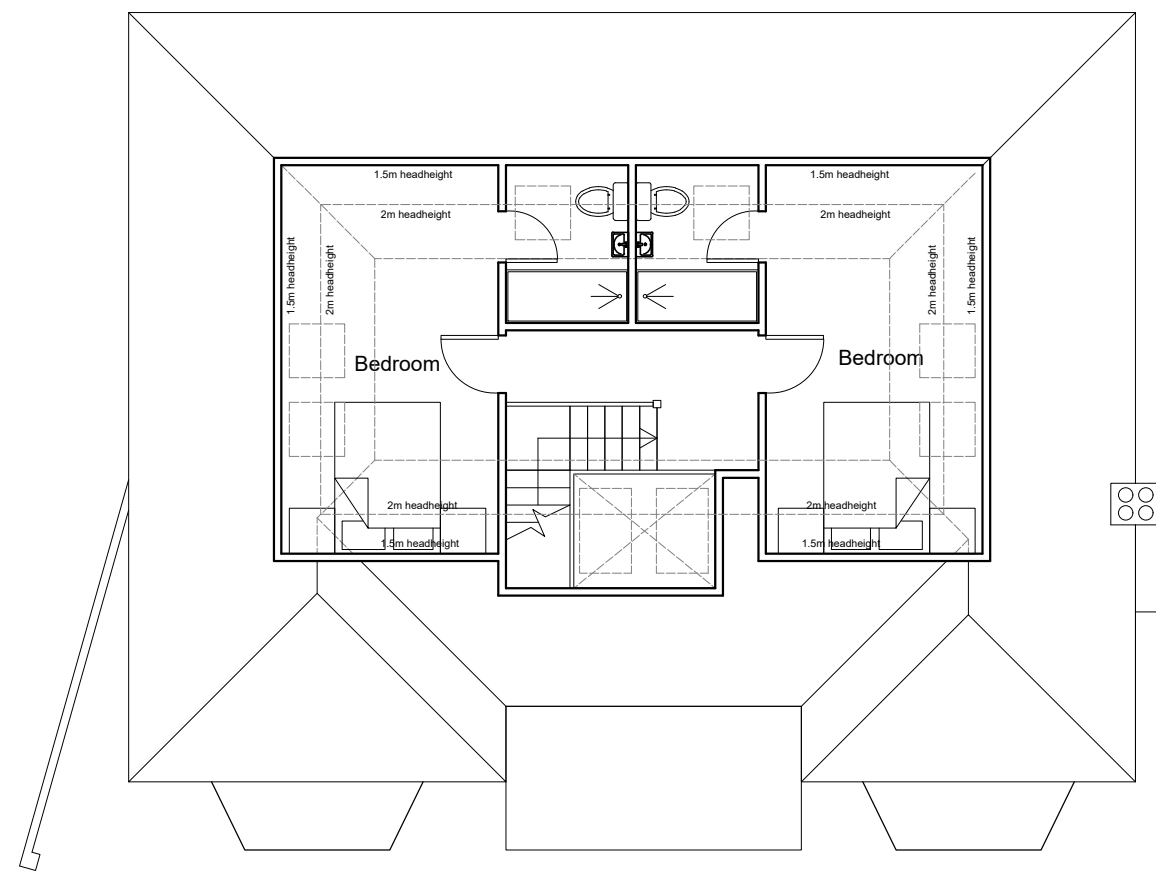


Loft Plan

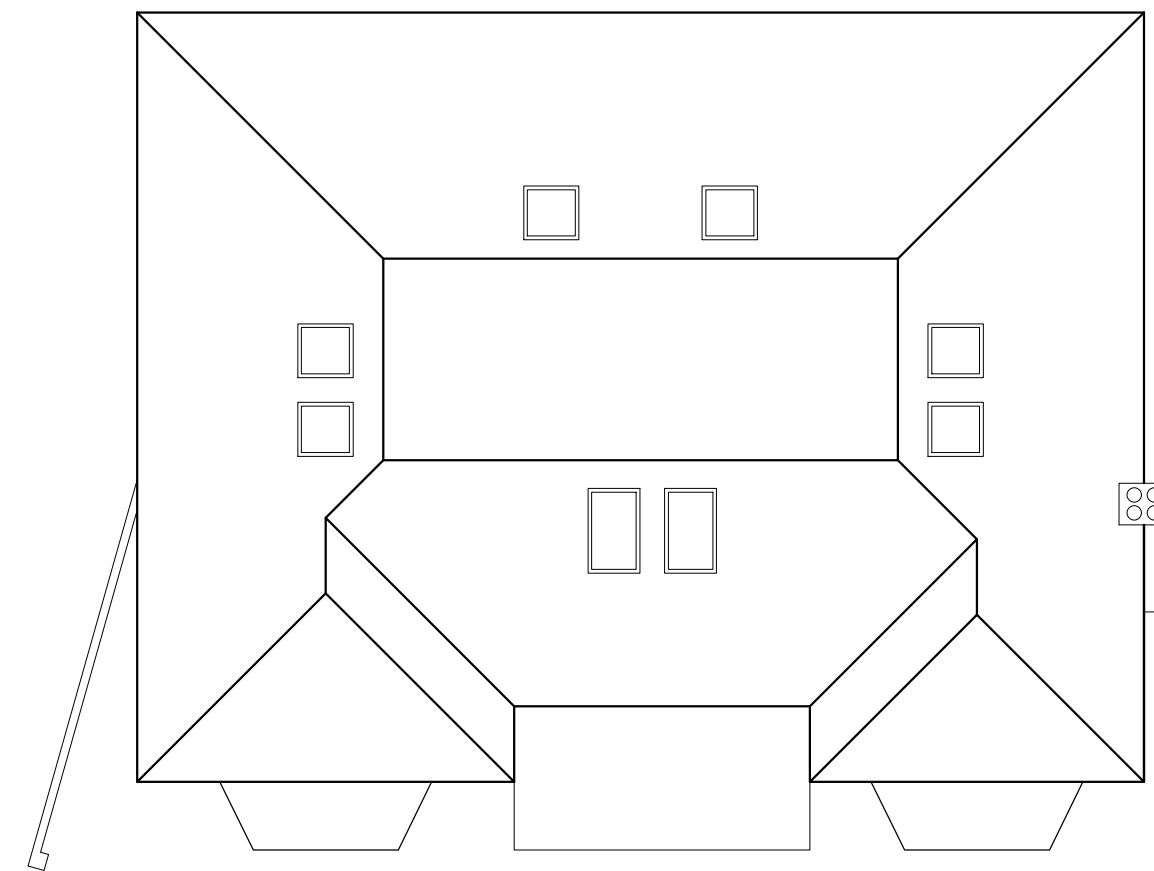

Roof Plan

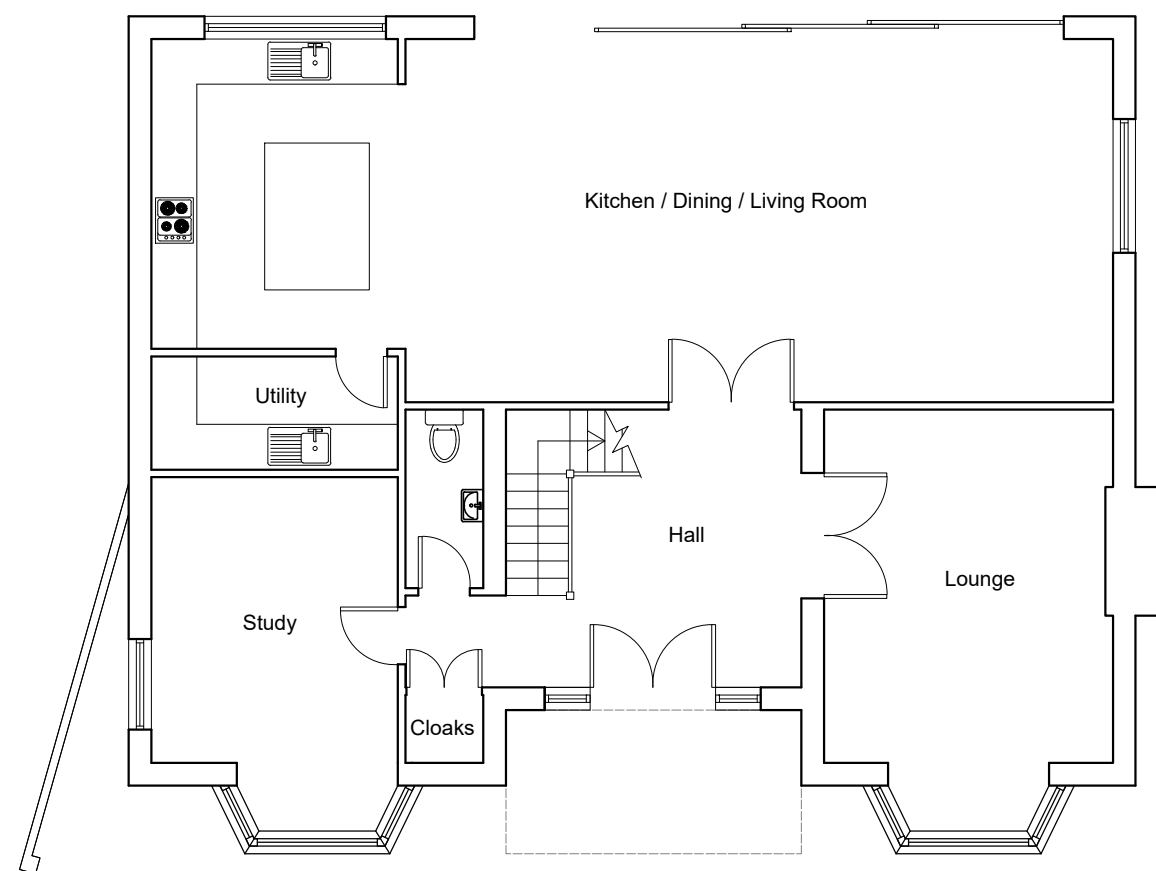


Ground Floor Plan

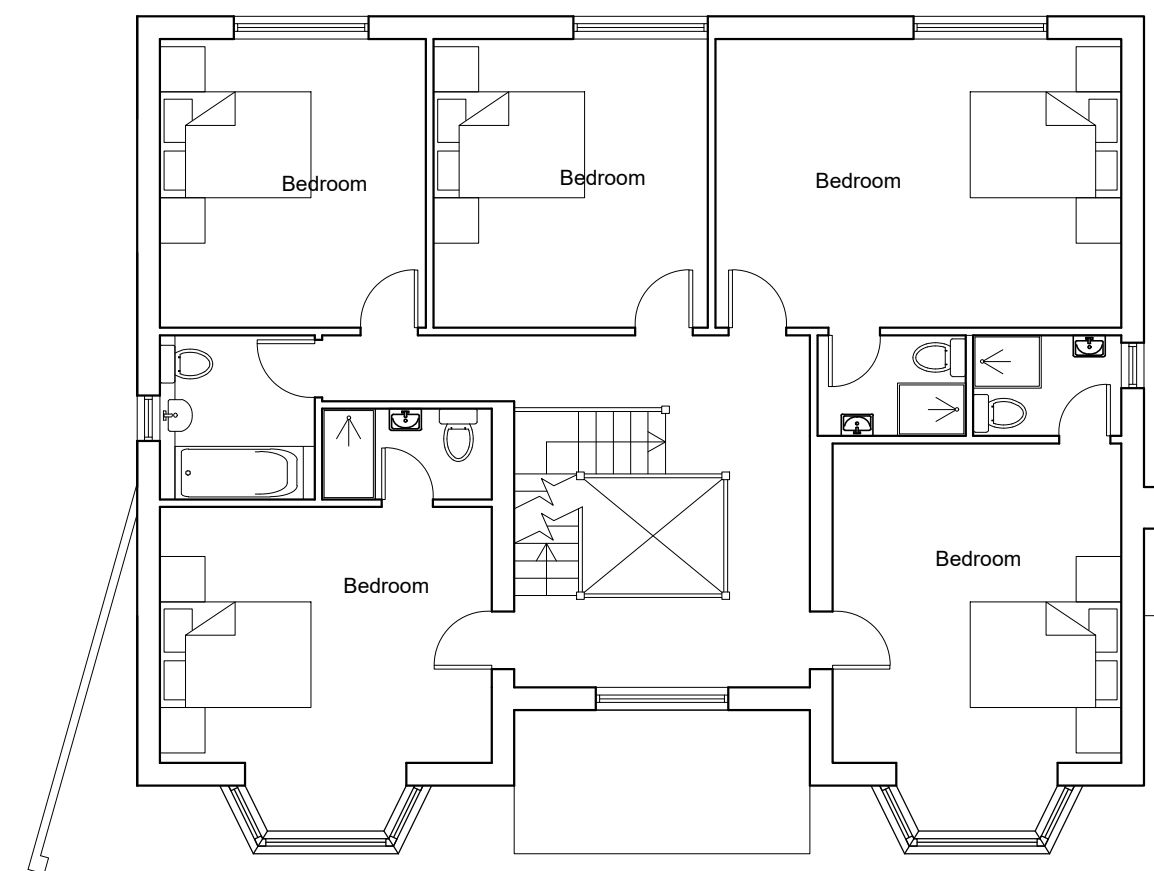

First Floor Plan

PROPOSED FLOOR PLANS

Four Winds, Park Road, Uxbridge, UB8 1NT

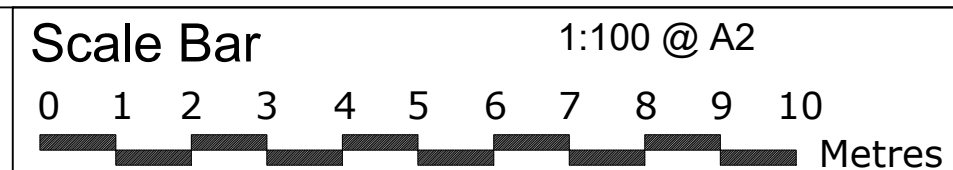

THE GILLETT MACLEOD PARTNERSHIP
Chartered Architects & Town Planning Consultants
1 High Road Old Eastcote Pinner Middlesex HA5 2EW tel. 0208 868 1333

Drg. No. 26/3716/04
Scale 1:100
Date 23/06/26
Drawn by KH

REVISION

© drawer