




Revisions

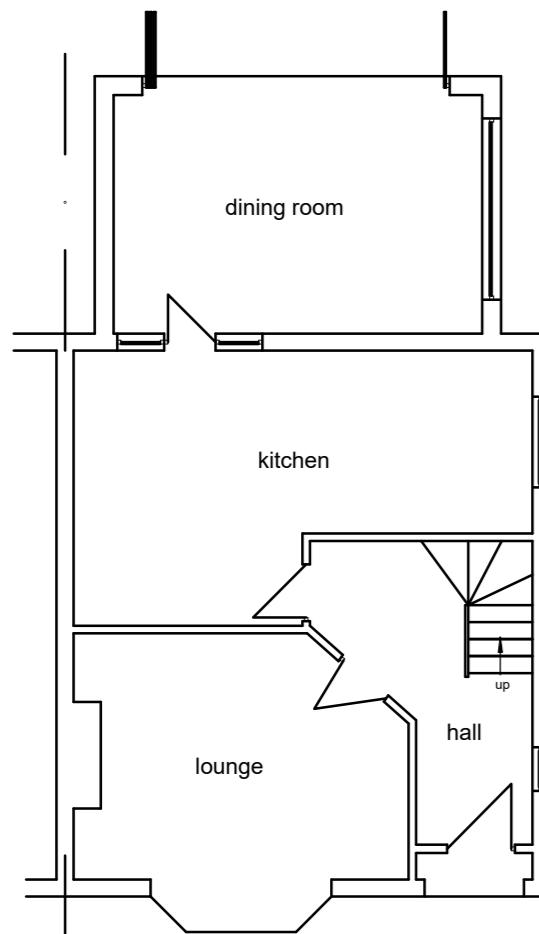

GROUND FLOOR PLAN

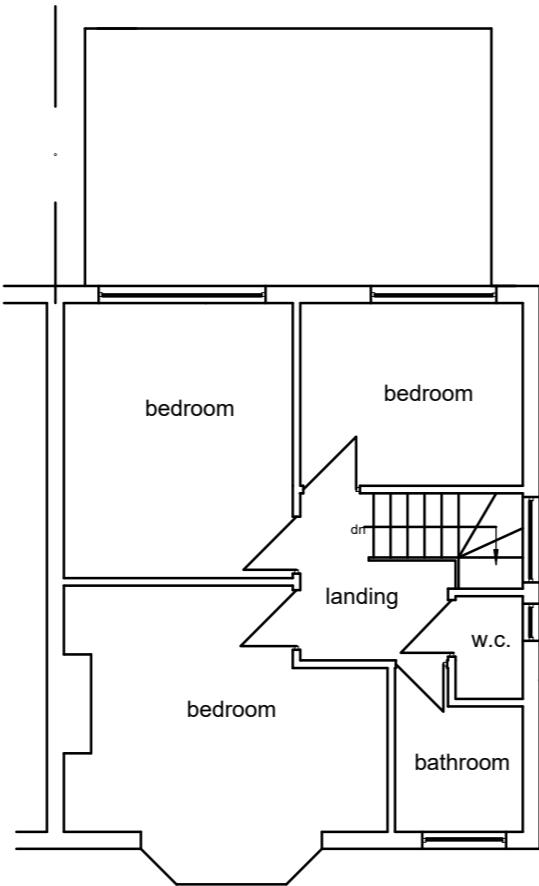

FIRST FLOOR PLAN

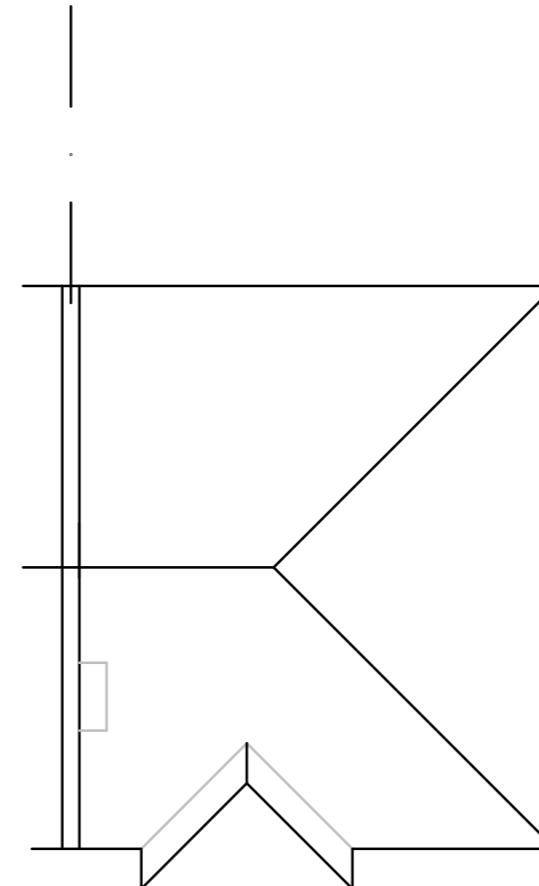


ROOF PLAN




FRONT ELEVATION




SIDE ELEVATION

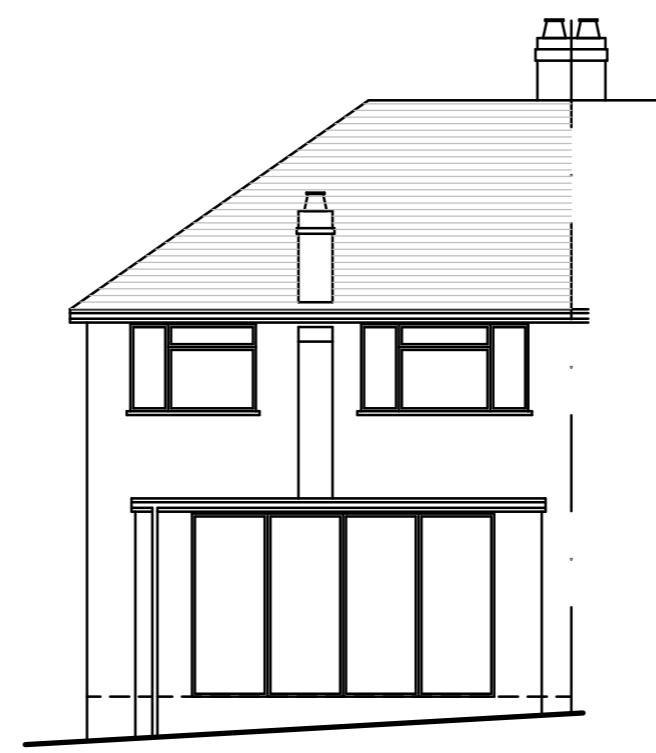

REAR ELEVATION

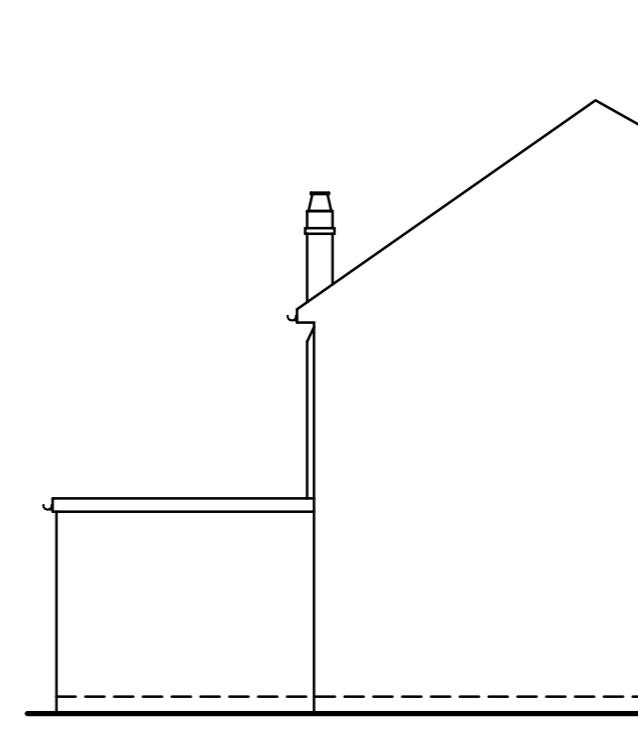

SIDE ELEVATION

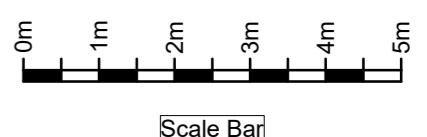

The contractor is responsible for checking dimensions on site before work is carried out.

client
Mr & Mrs D Smith

drawing title
Existing Plans and Elevations

site
9 Crest Gardens Ruislip HA4 9HB

scale 1:100 @ A2
date April 2024

drawing no DS/09/100
revision