




 mains operated fully interlinked smoke detection system to BS 5446 with battery back up
 1/2 hr. fire resisting doors with intumescent strips

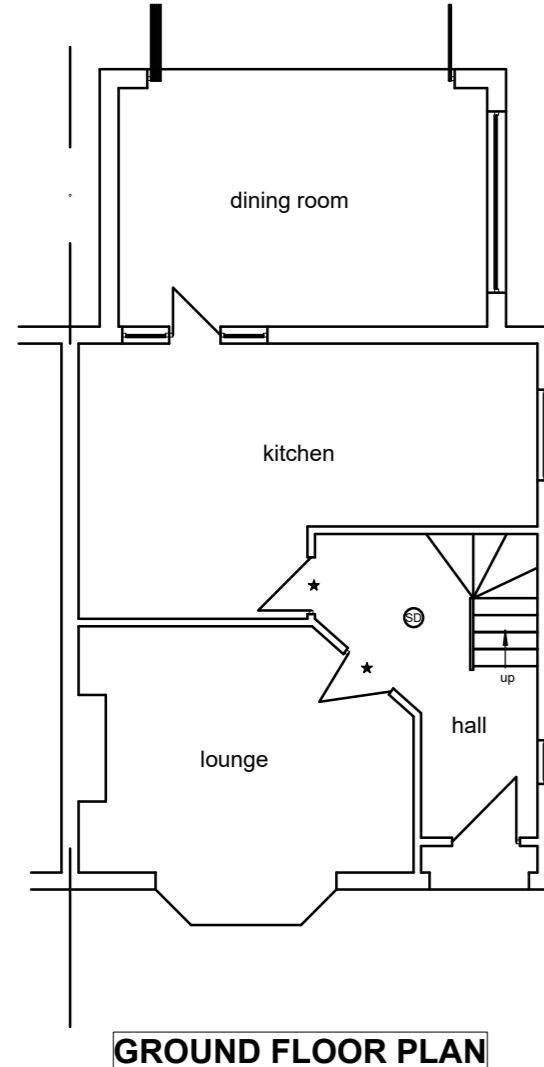


GROUND FLOOR PLAN

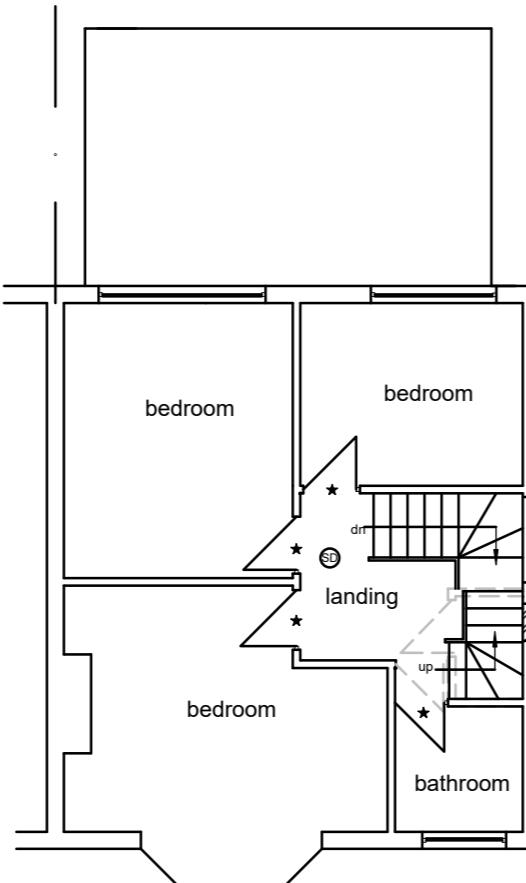

FIRST FLOOR PLAN

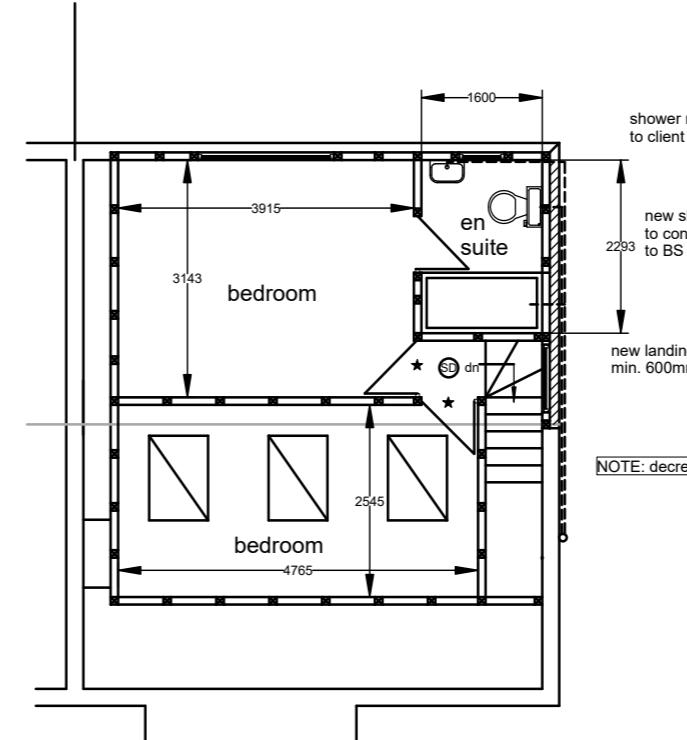


LOFT PLAN

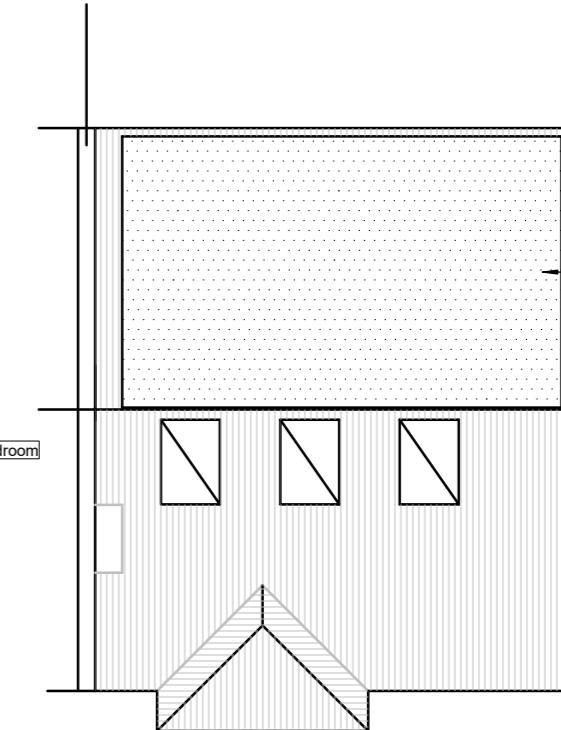


ROOF PLAN

ALL EXTERNAL FINISHES TO MATCH EXISTING
 ALL INTERNAL FINISHES TO CLIENTS SPECIFICATION

volume of proposed works:
 gable end: $7.453 \times 2.942 \times 3.727 / 6 = 13.62$
 dormer: $2.522 \times 3.652 / 2 \times 5.938 = 27.35$
 TOTAL: 40.97 cub.m.

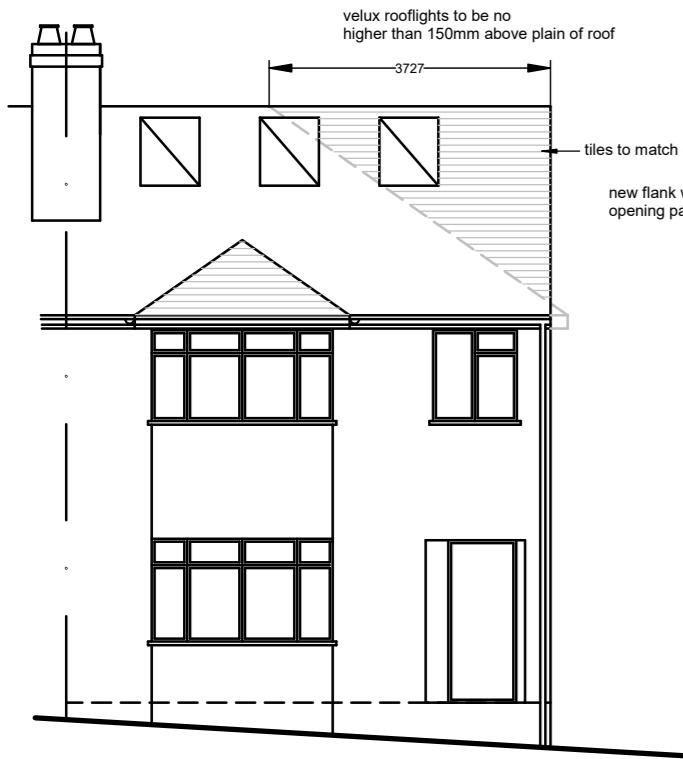


FRONT ELEVATION

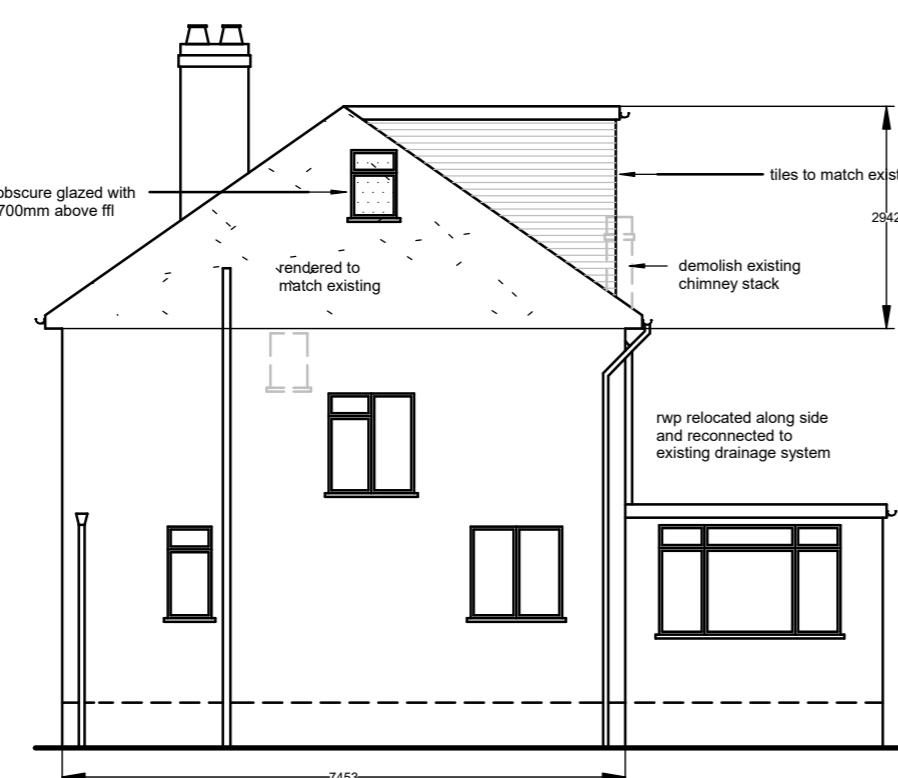


SIDE ELEVATION



REAR ELEVATION

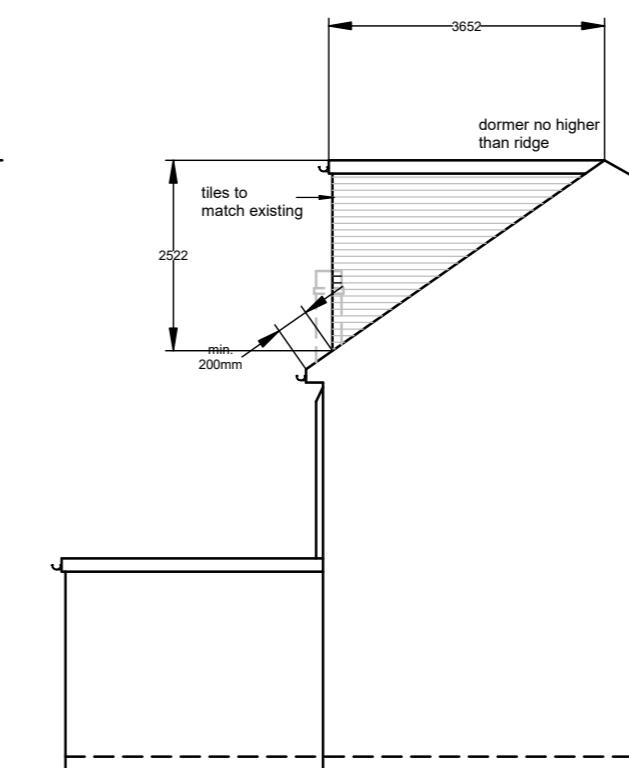

SIDE ELEVATION

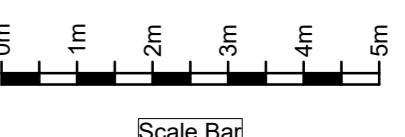

The contractor is responsible for checking dimensions on site before work is carried out.

client
Mr & Mrs D Smith

drawing title
Proposed Plans and Elevations

site
9 Crest Gardens Ruislip HA4 9HB

scale 1:100 @ A2
date April 2024

drawing no DS/09/101
revision A

Revisions

A Client update
B New flank wall rendered