




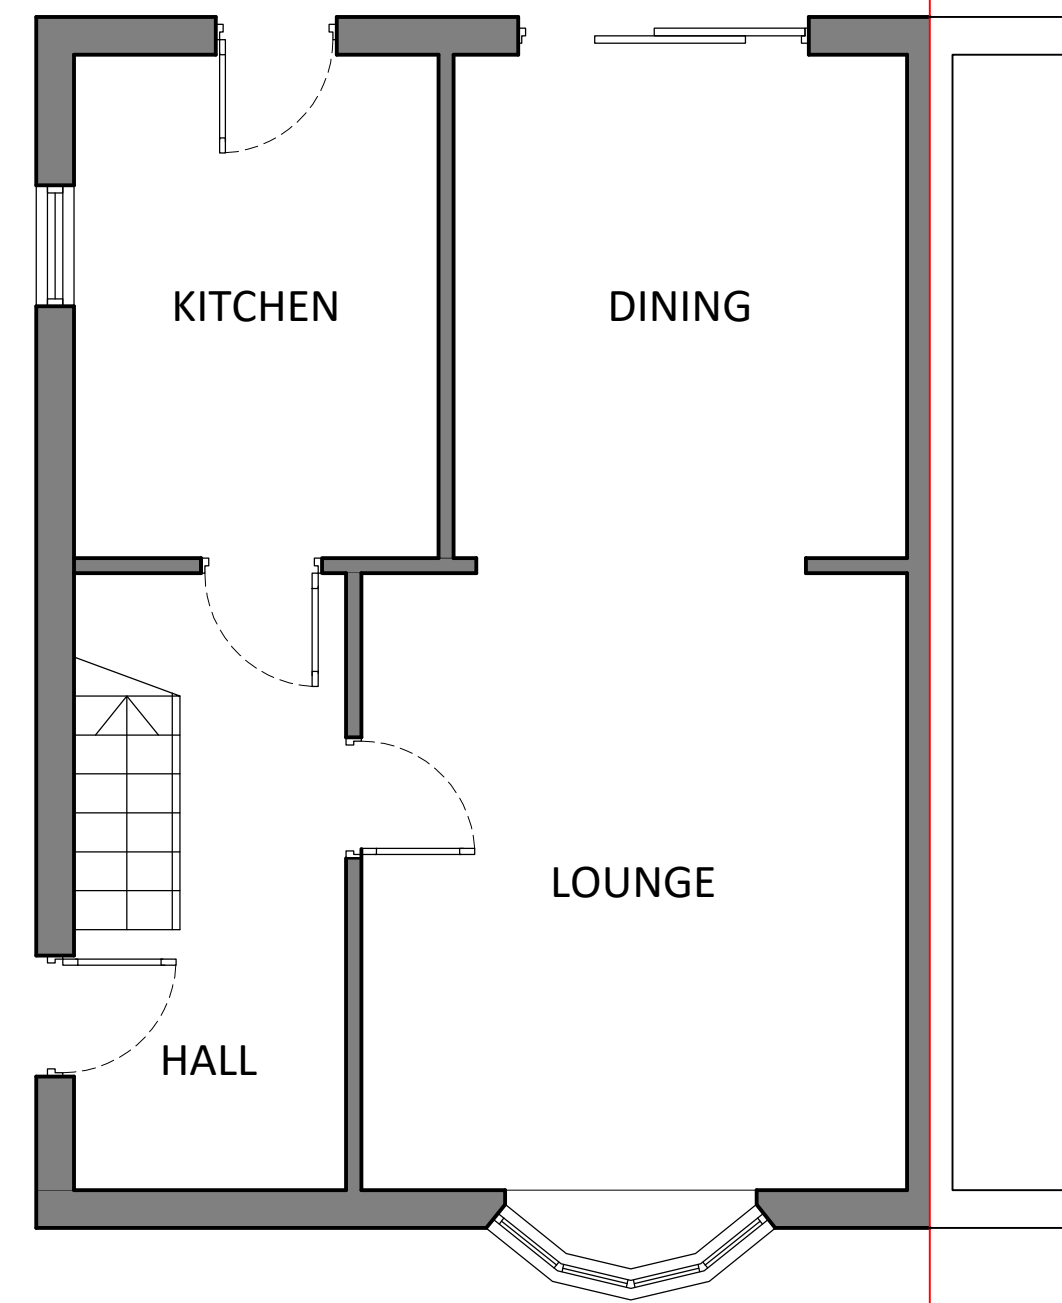


1 | GROUND FLOOR PLAN
SCALE 1:50

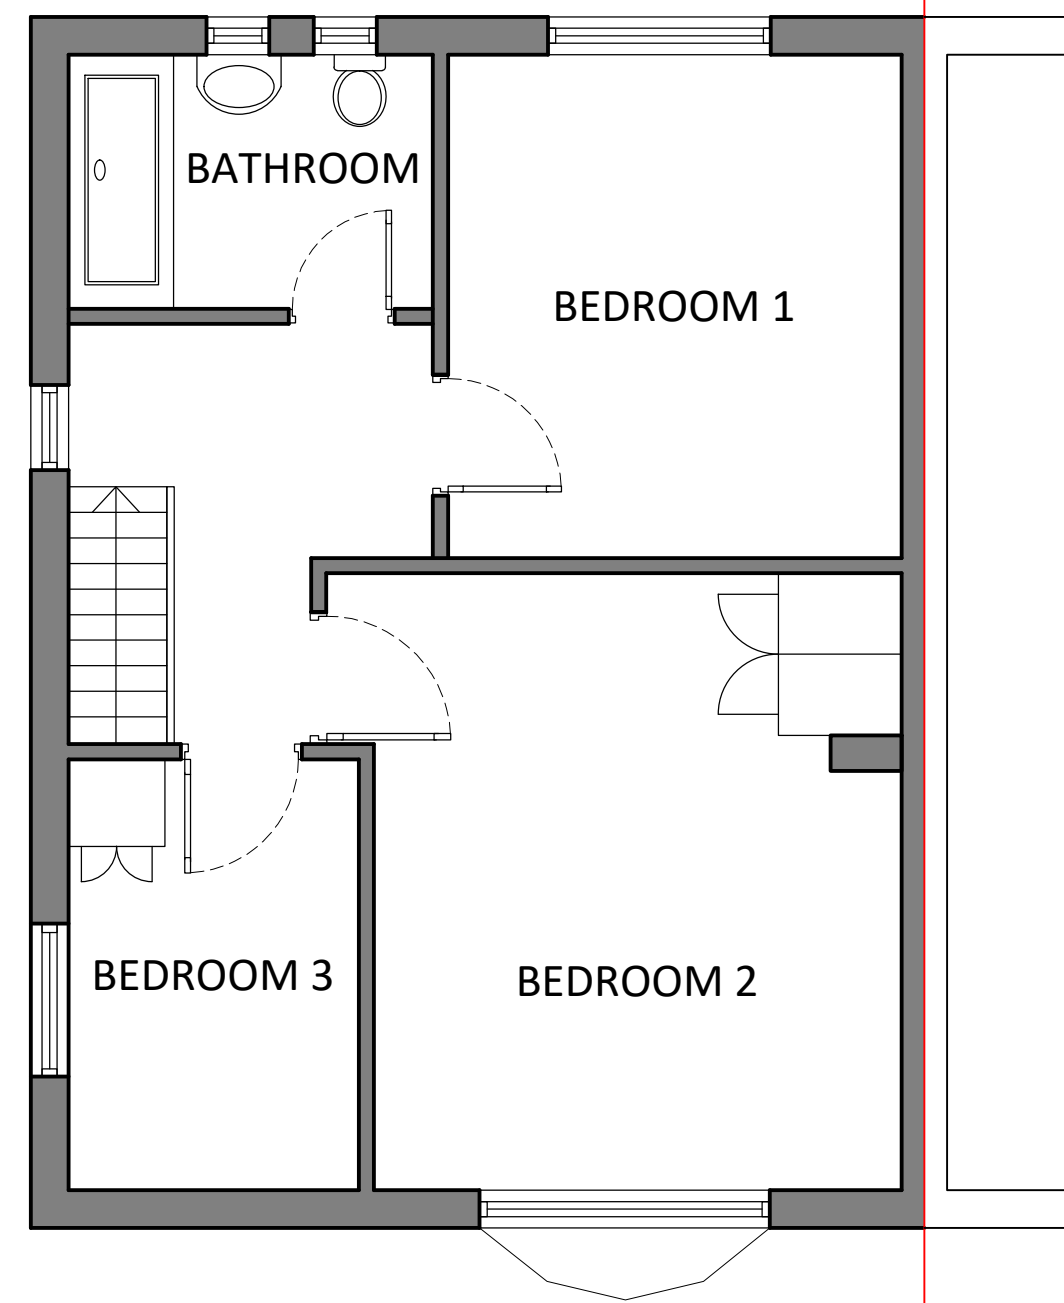


2 | FIRST FLOOR PLAN
SCALE 1:50

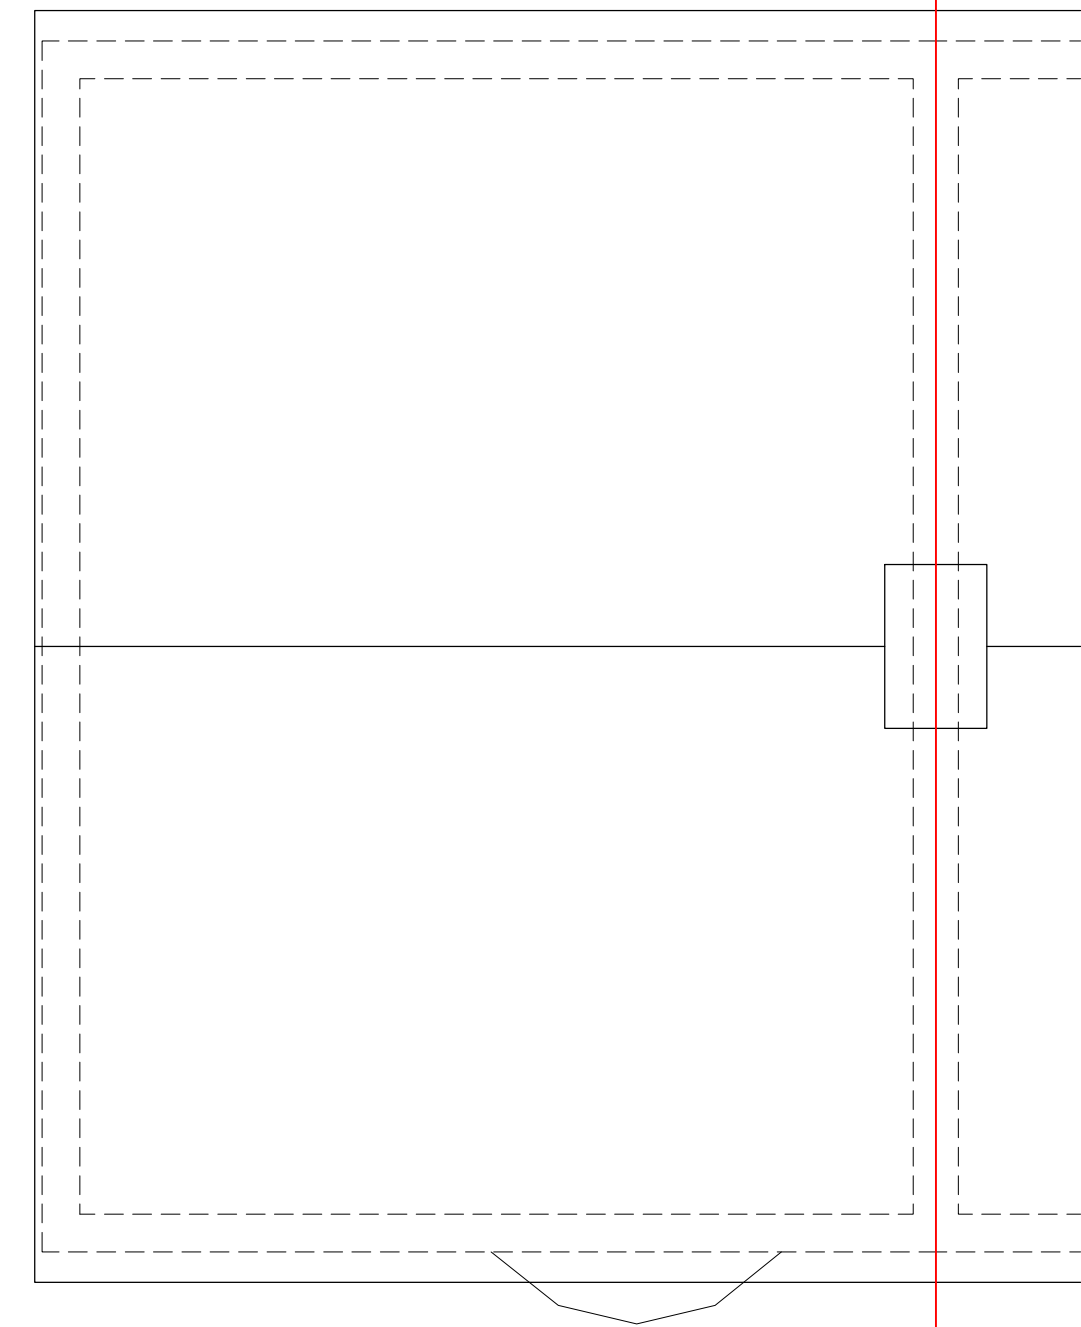


3 | ROOF PLAN
SCALE 1:50

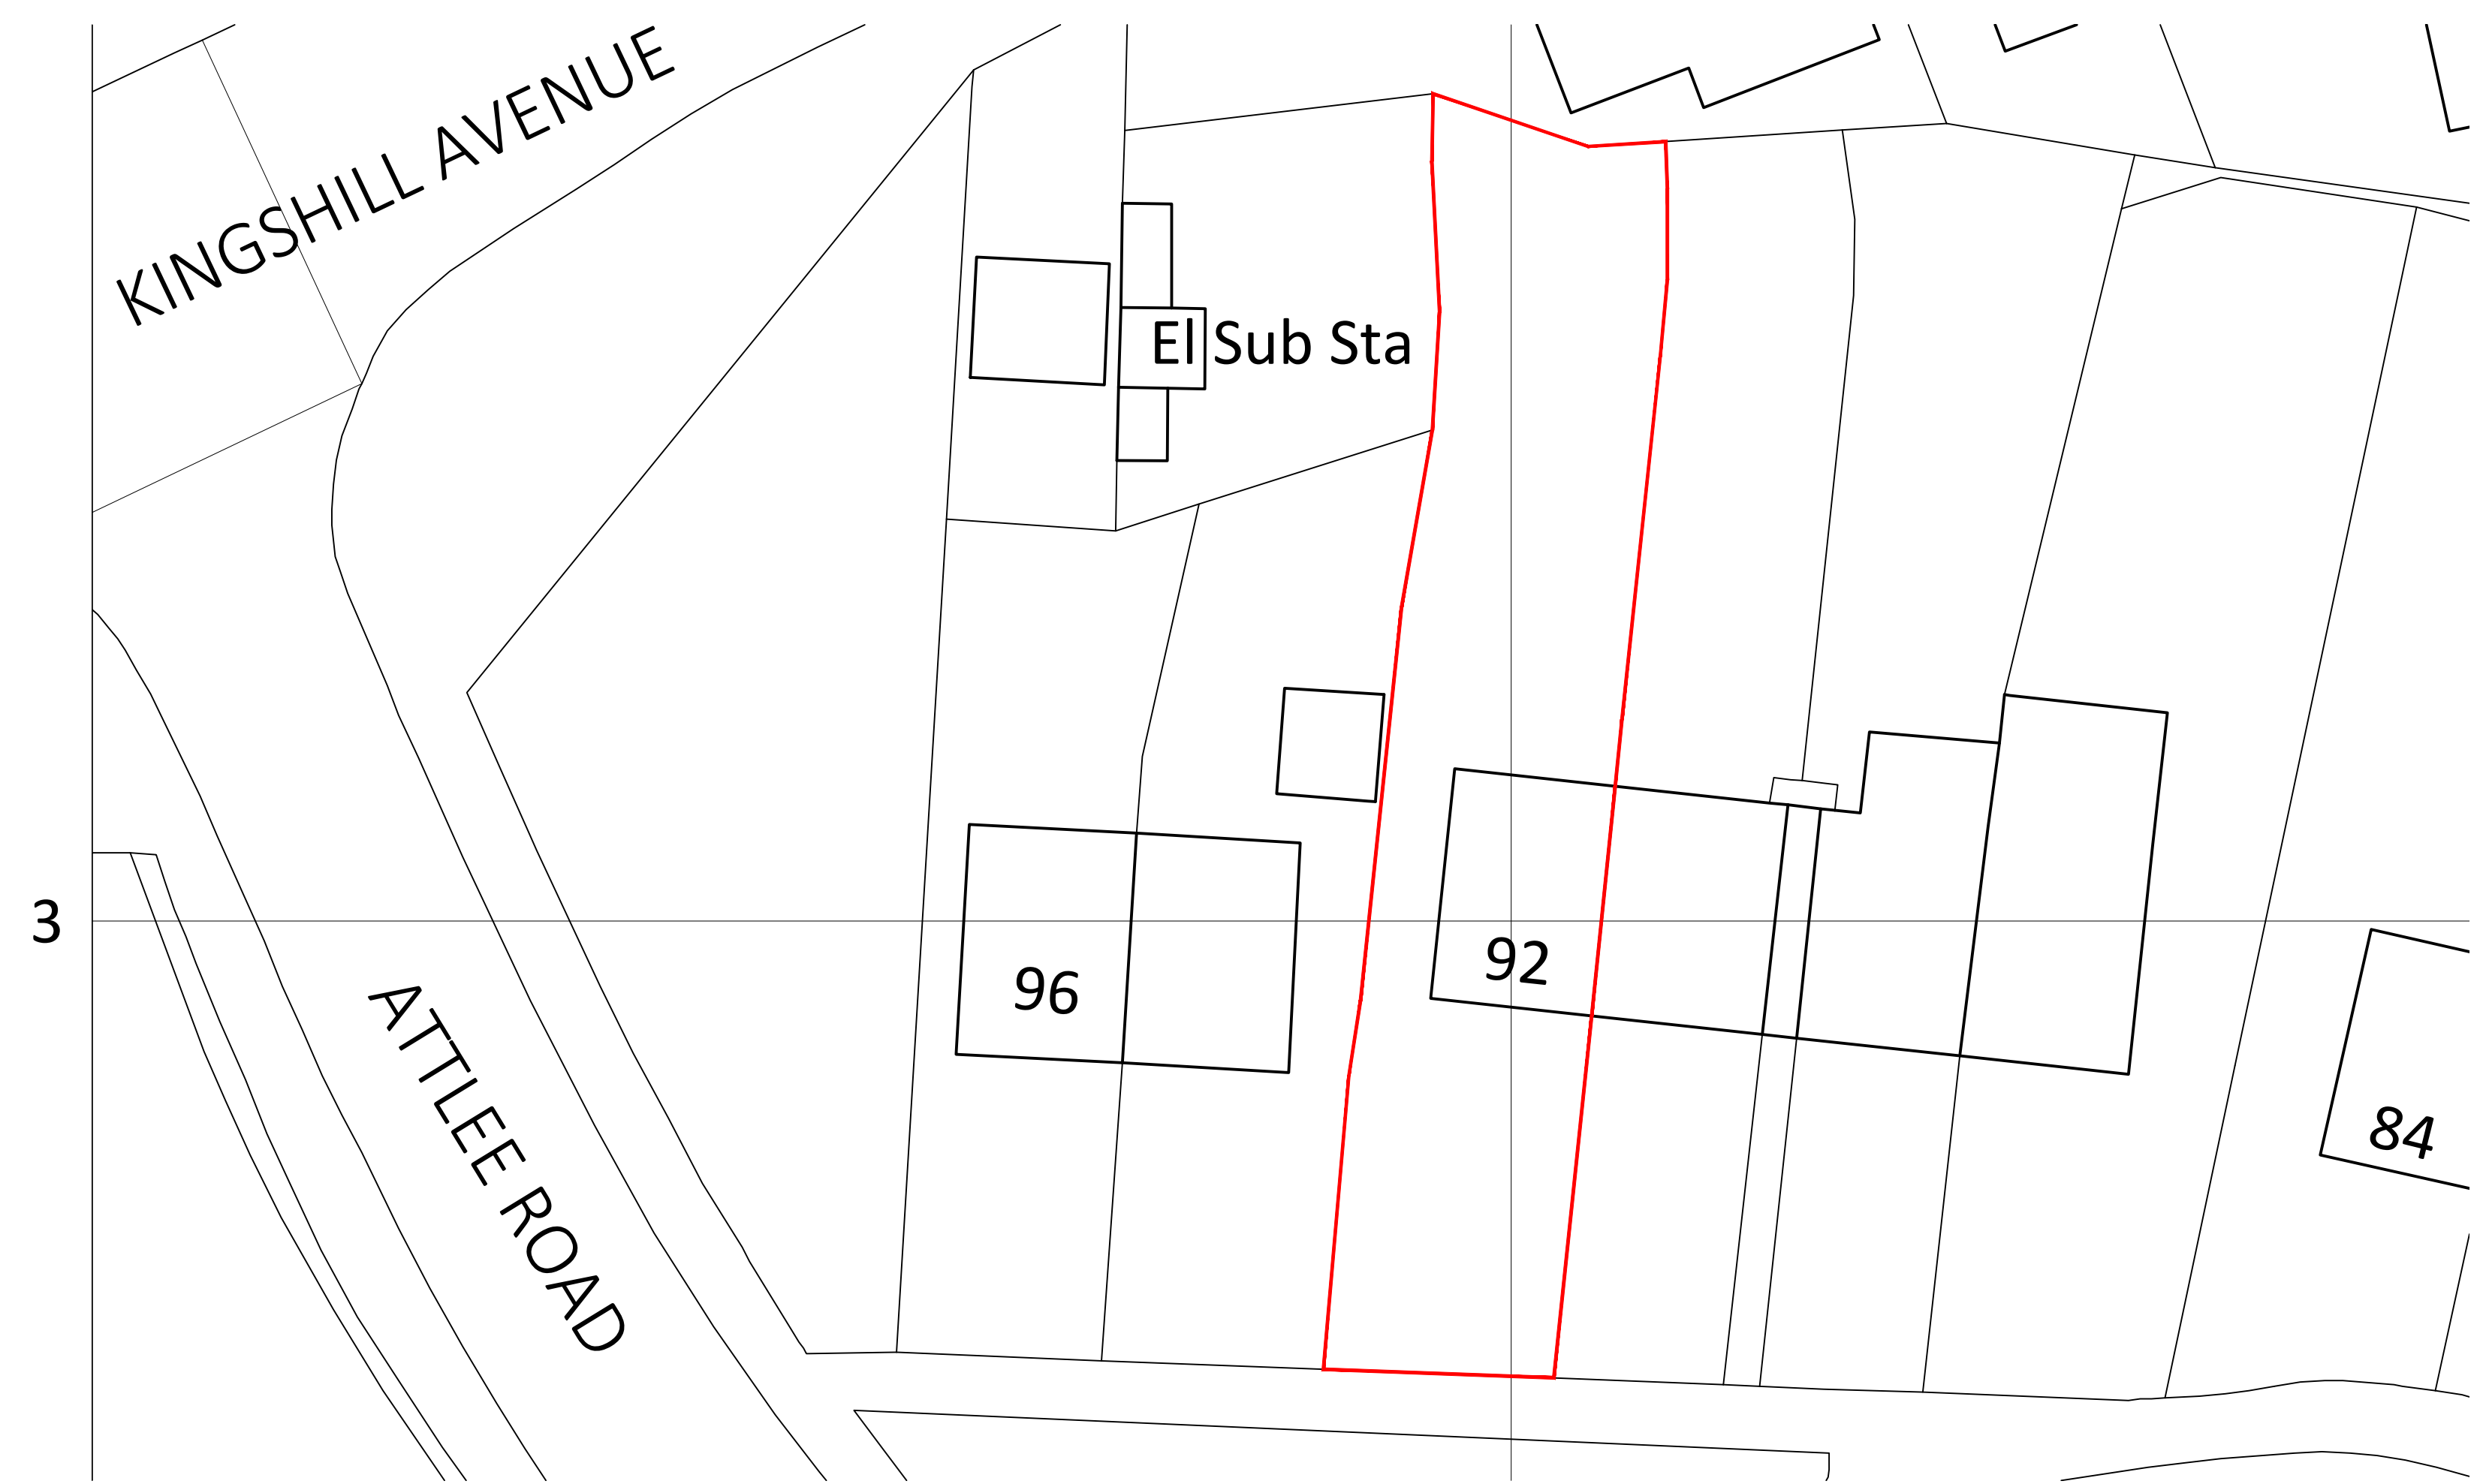

4 | SITE PLAN
SCALE 1:200

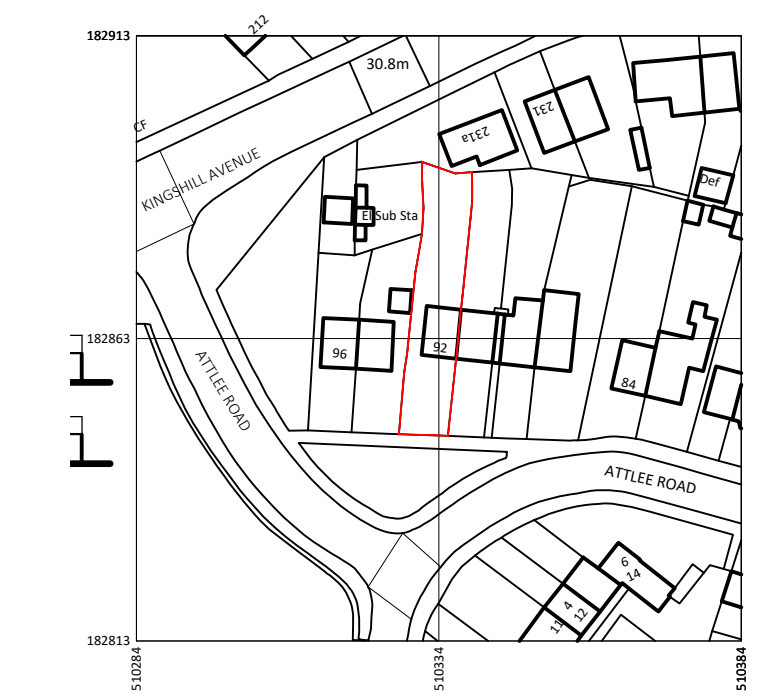

5 | LOCATION PLAN
SCALE 1:1250

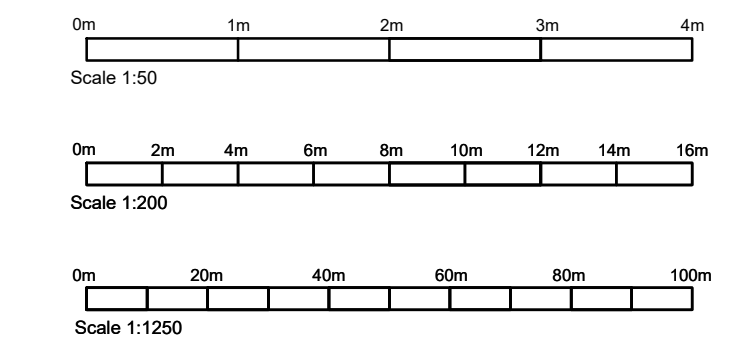

S P A R R O W
DESIGN & BUILD

SABIR AHMED MEng
M: 07817594515
E: info@sparrow-db.co.uk
W: www.sparrow-db.co.uk

CLIENT	SONU THIND		
PROJECT	92 ATTLEE RD, HAYES, UB4 9JE		
DESCRIPTION	EXISTING DRAWINGS		
SCALE	A1@1:50/200/1250	DATE	21.08.2023
DWG NO.	UB49JE-DWG-010		
REV	01	NOTE	FOR PLANNING