



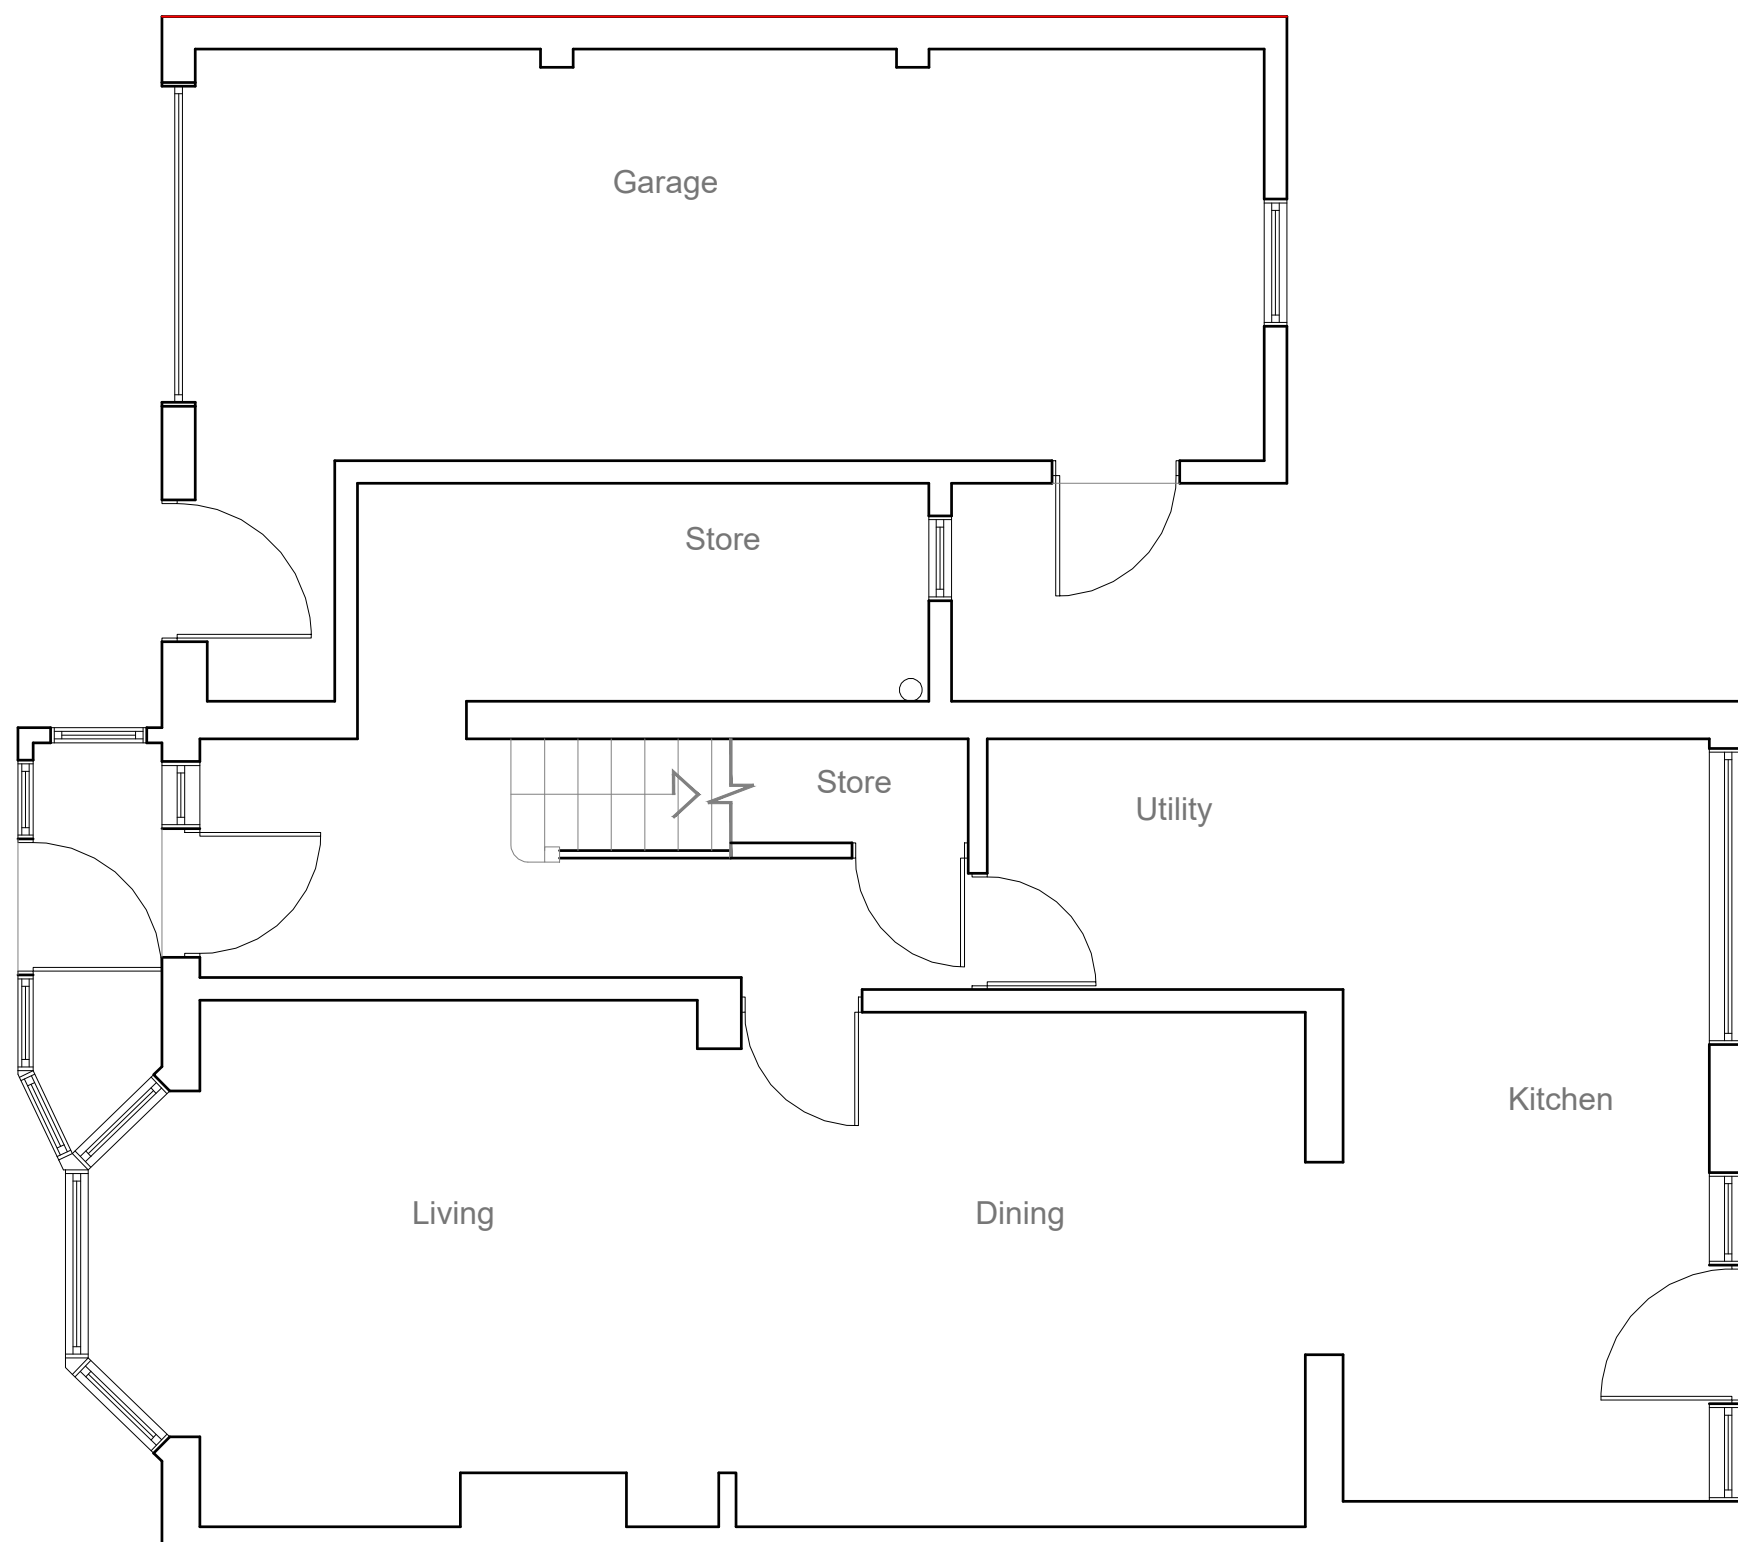


PRE- EXISTING
GROUND FLOOR PLAN 1:50


1:50

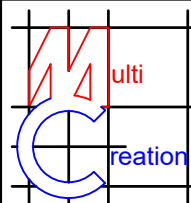



	Project:	Title:	Scale: 1:50 @ A3
	3 Little Road	Pre-Existing	Date: 01.2026
	Hayes	Ground floor plan	Drawing No.:
	UB3 3BT		3509/FLT-03/SP
			Revision
239 Western Road, Southall, Middx, UB2 5HS Tel: 020 8571 1369 info@multicreation.co.uk			

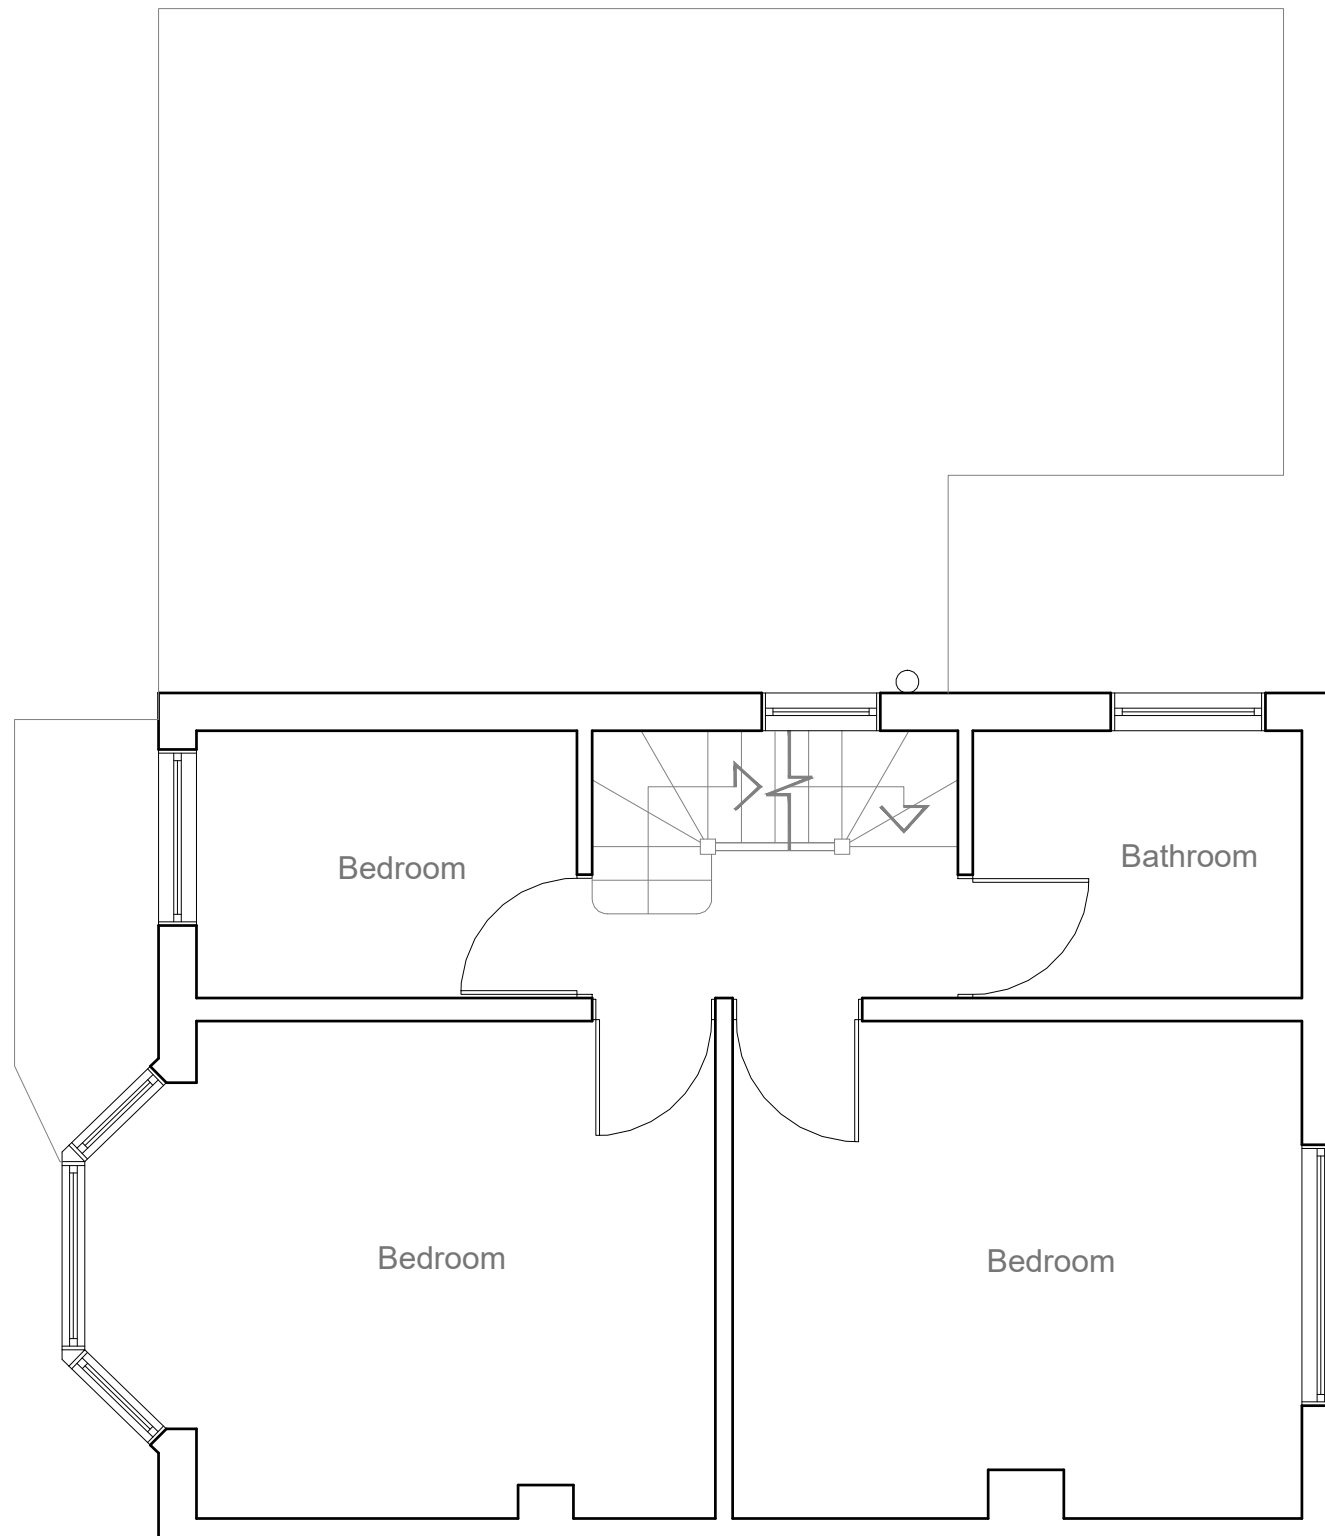

PRE- EXISTING
FIRST FLOOR PLAN 1:50

 


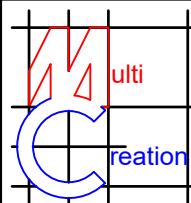	Project:	Title:	Scale: 1:50 @ A3
	3 Little Road	Pre-Existing	Date: 01.2026
	Hayes	First floor plan	Drawing No.:
	UB3 3BT		3509/FLT-04/SP
			Revision
239 Western Road, Southall, Middx, UB2 5HS Tel: 020 8571 1369 info@multicreation.co.uk			

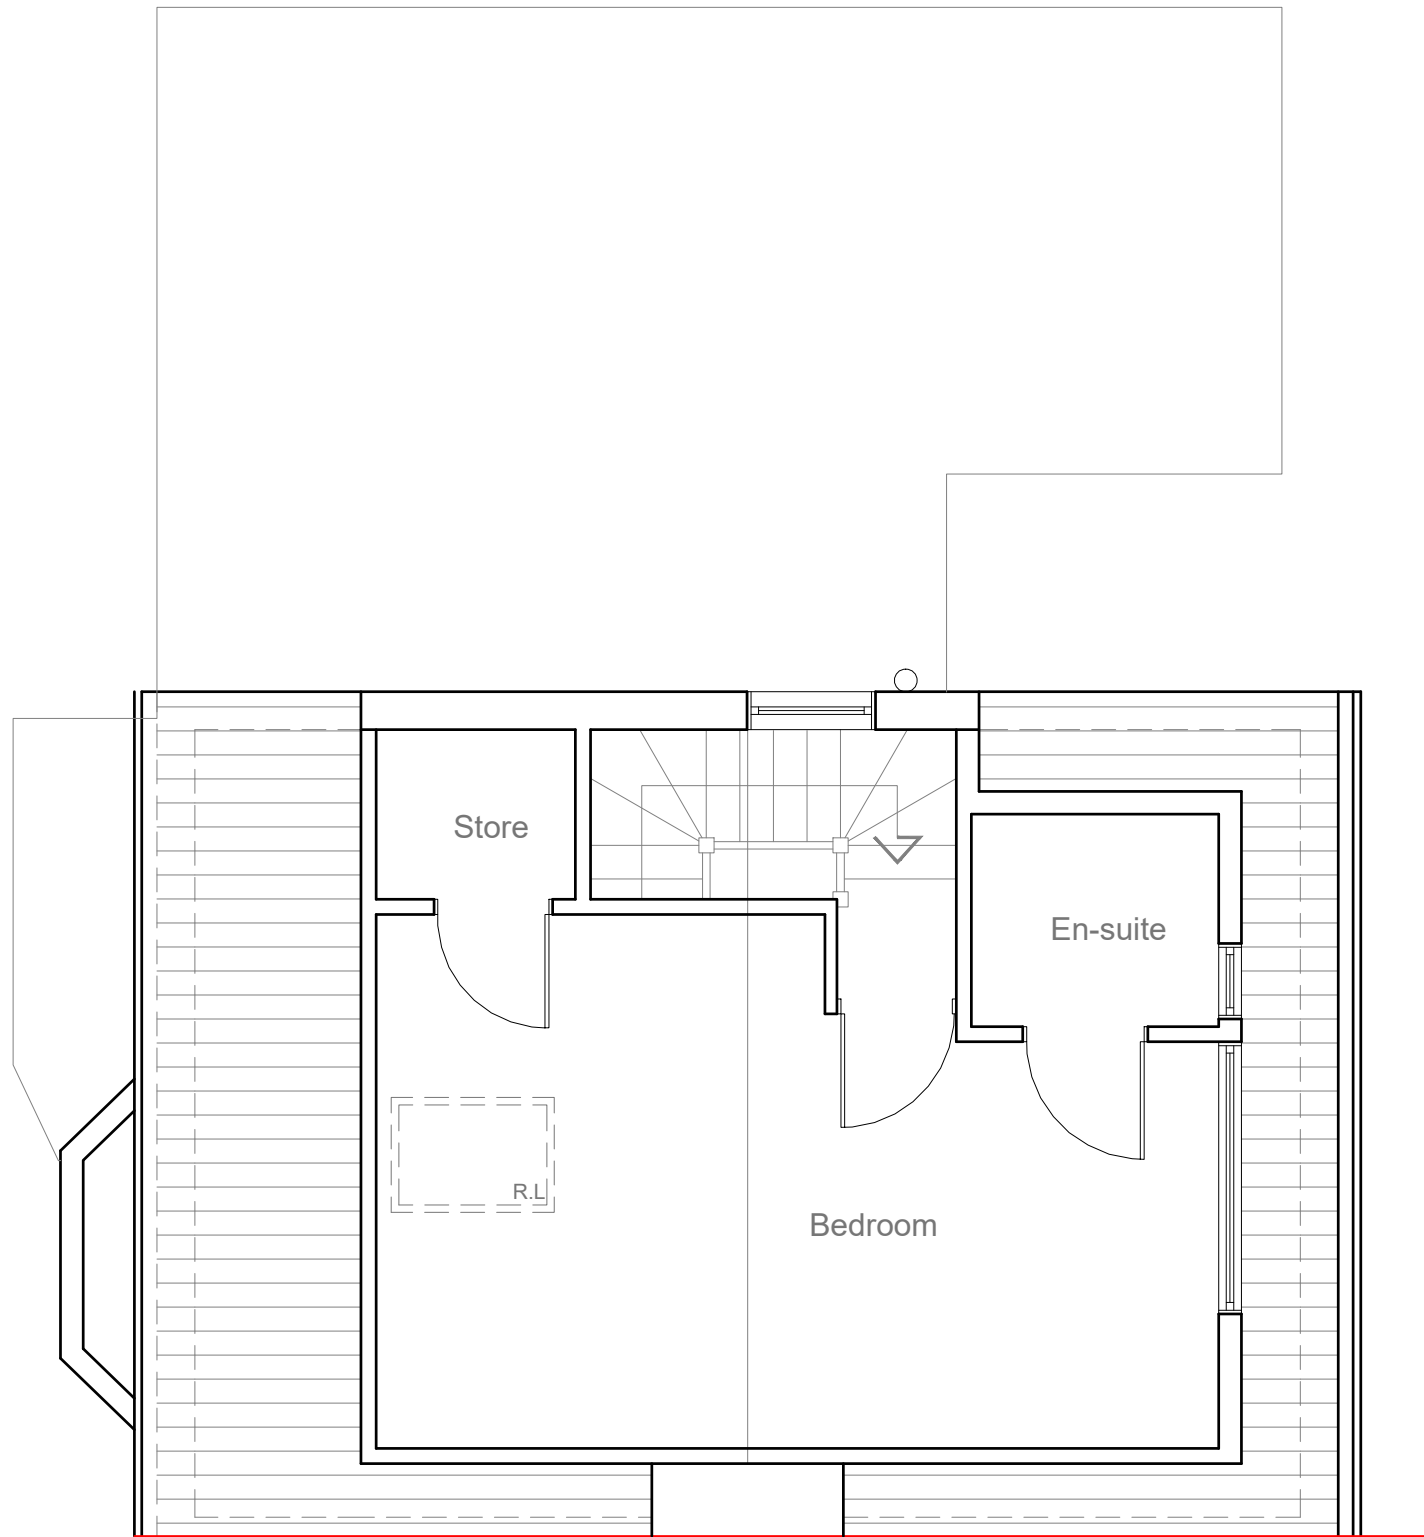

PRE - EXISTING
LOFT PLAN 1:50

1:50

 

	Project:	Title:	Scale: 1:50 @ A3
	3 Little Road	Pre-Existing	Date: 01.2026
	Hayes	Loft plan	Drawing No.:
	UB3 3BT		3509/FLT-05/SP
			Revision
239 Western Road, Southall, Middx, UB2 5HS Tel: 020 8571 1369 info@multicreation.co.uk			




PRE-EXISTING
FRONT ELEVATION 1:100



PRE-EXISTING
SIDE ELEVATION 1:100





PRE-EXISTING
REAR ELEVATION 1:100

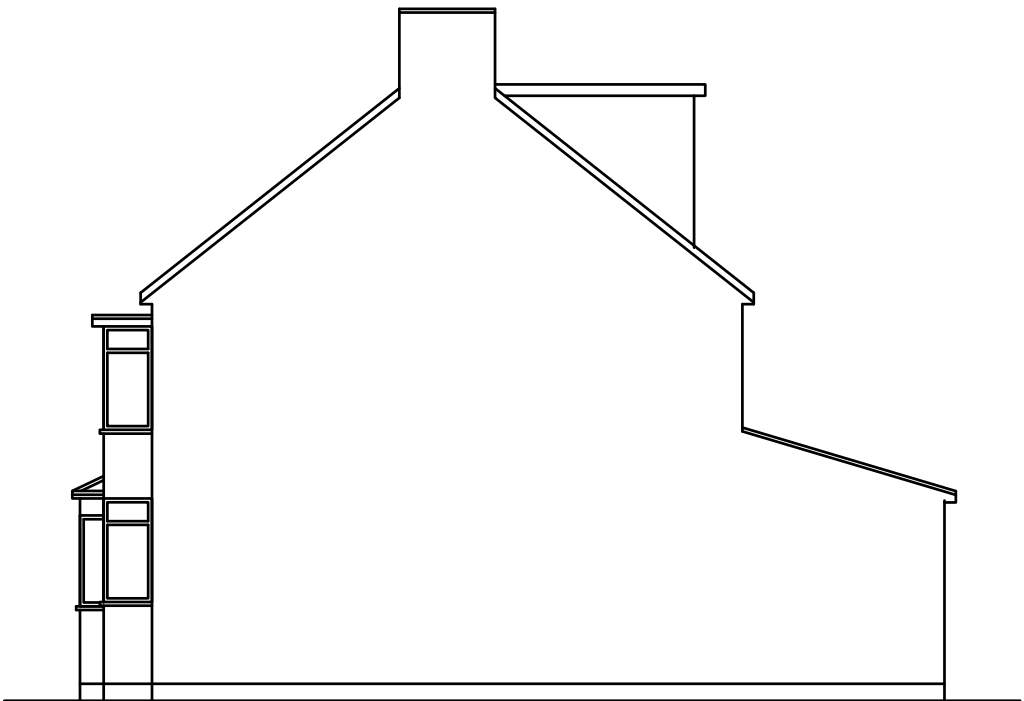


PRE-EXISTING
SIDE ELEVATION 1:100

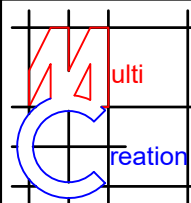


	Project:	Title:	Scale: 1:100 @ A3					
	3 Little Road	Pre-Existing	Date: 01.2026					
	Hayes	Elevation	Drawing No.:					
	UB3 3BT		3509/FLT-06/SP					
			Revision					
<table><tr><td></td><td></td><td></td><td></td><td></td></tr></table>								
239 Western Road, Southall, Middx, UB2 5HS Tel: 020 8571 1369 info@multicreation.co.uk								


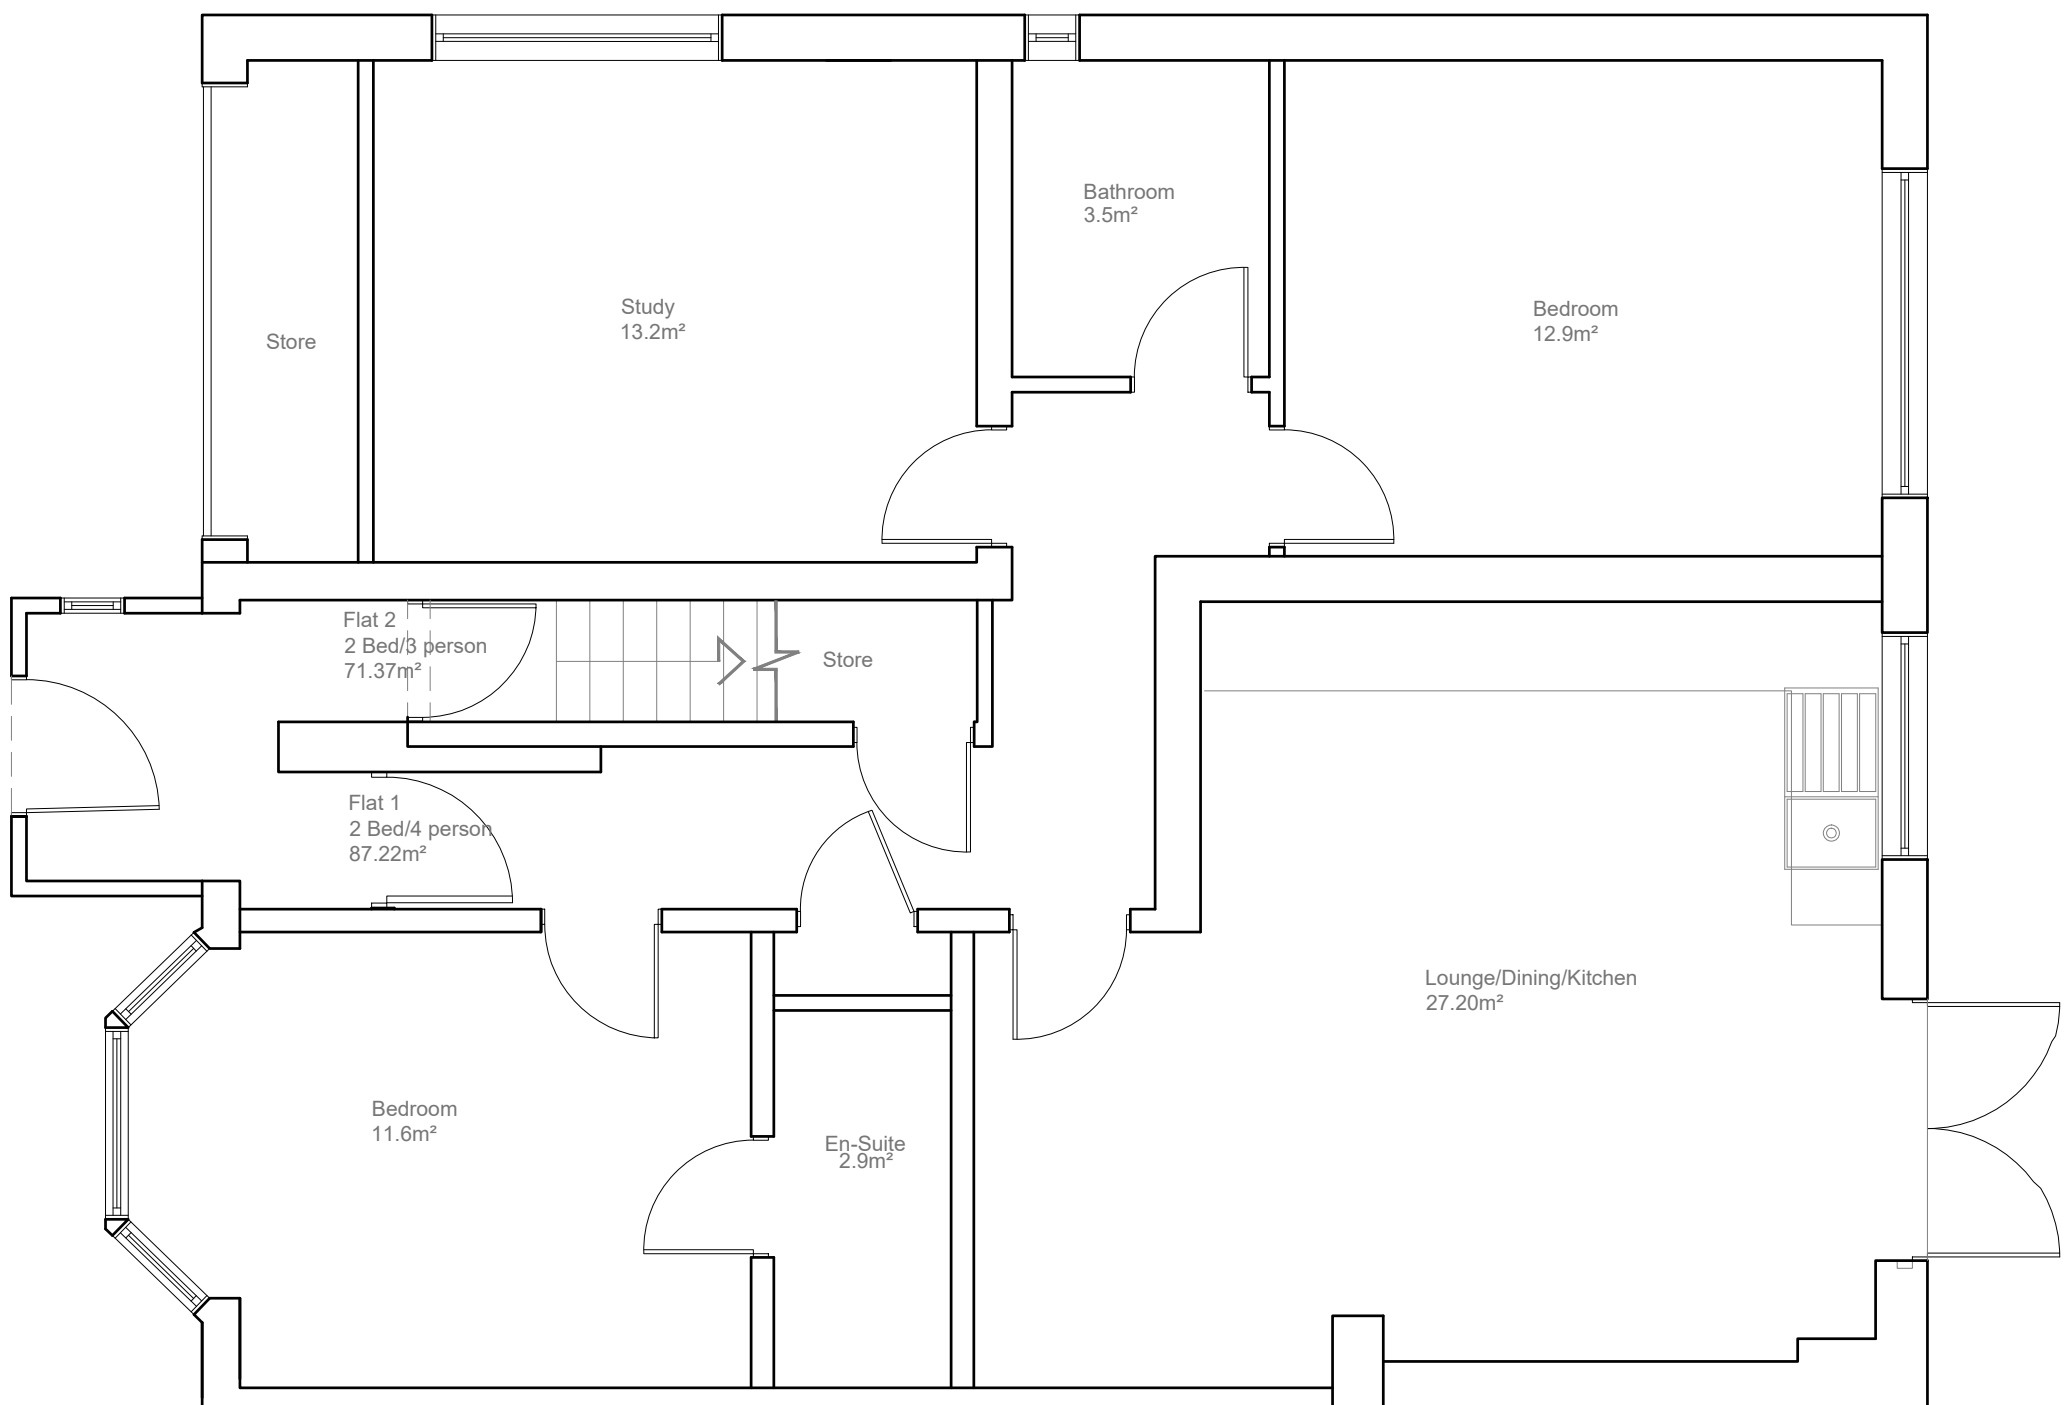


EXISTING
GROUND FLOOR PLAN 1:50

 


Flat 1	87.22m ²	2 bedroom	4 person	Min size 70.00m ²
Flat 2	71.37m ²	2 bedroom	3 person	Min size 70.00m ²

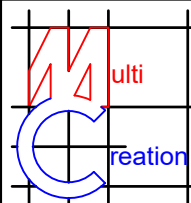
	Project:	Title:	Scale: 1:50 @ A3
	3 Little Road	Existing Ground floor plan	Date: 01.2026
	Hayes		Drawing No.: 3509/FLT-07/SP
	UB3 3BT		Revision
239 Western Road, Southall, Middx, UB2 5HS Tel: 020 8571 1369 info@multicreation.co.uk			

 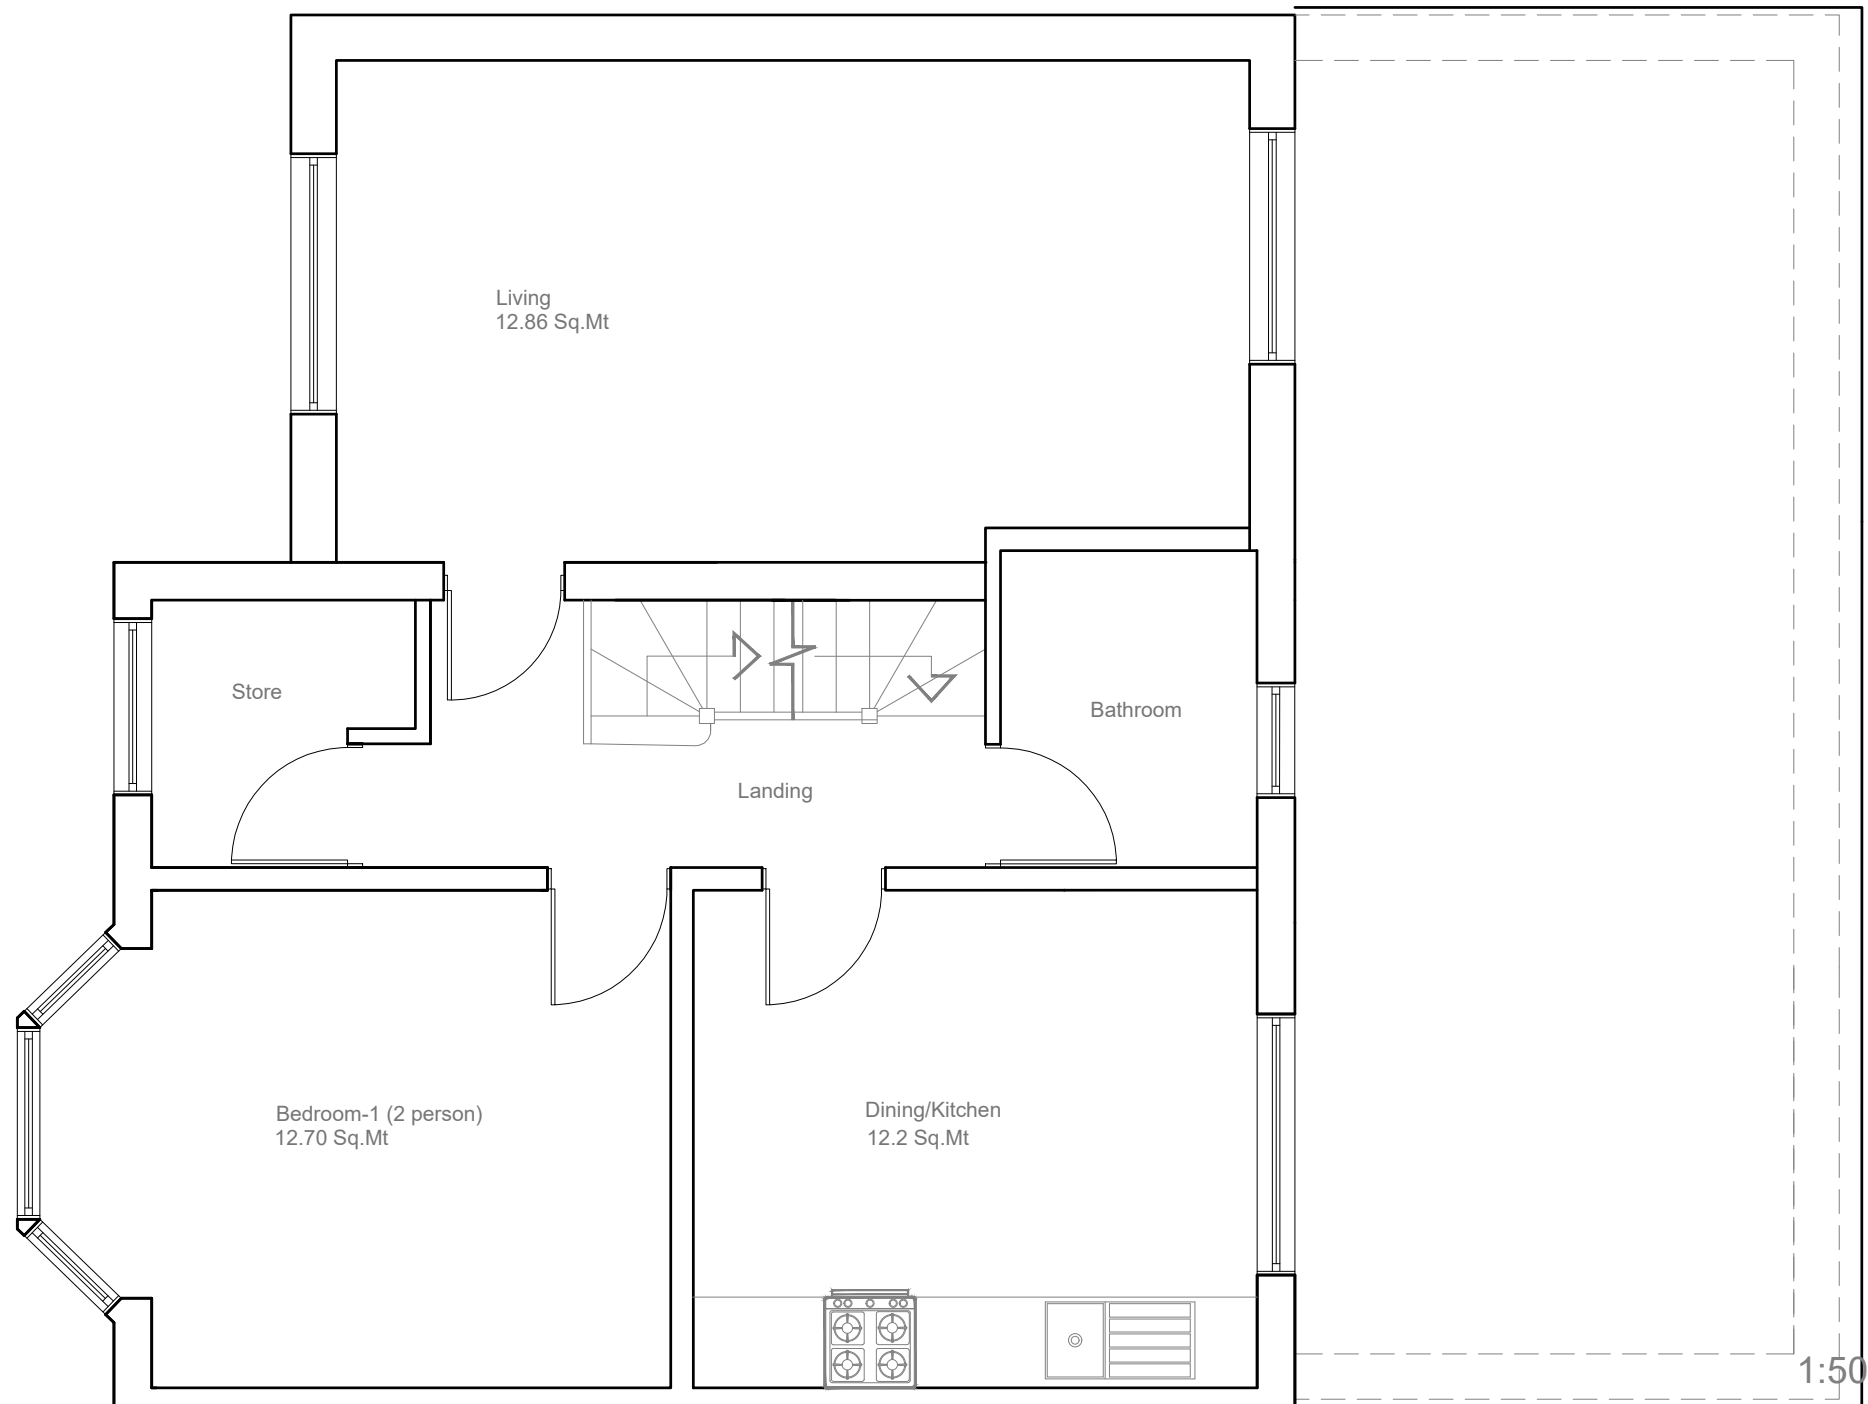


EXISTING
FIRST FLOOR PLAN 1:50

Flat 1	87.22m ²	2 bedroom	4 person	Min size 70.00m ²
Flat 2	71.37m ²	2 bedroom	3 person	Min size 70.00m ²

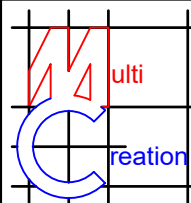	Project:	Title:	Scale: 1:50 @ A3
	3 Little Road	Existing	Date: 01.2026
	Hayes	First floor plan	Drawing No.: 3509/FLT-08/SP
	UB3 3BT		Revision
239 Western Road, Southall, Middx, UB2 5HS Tel: 020 8571 1369 info@multicreation.co.uk			

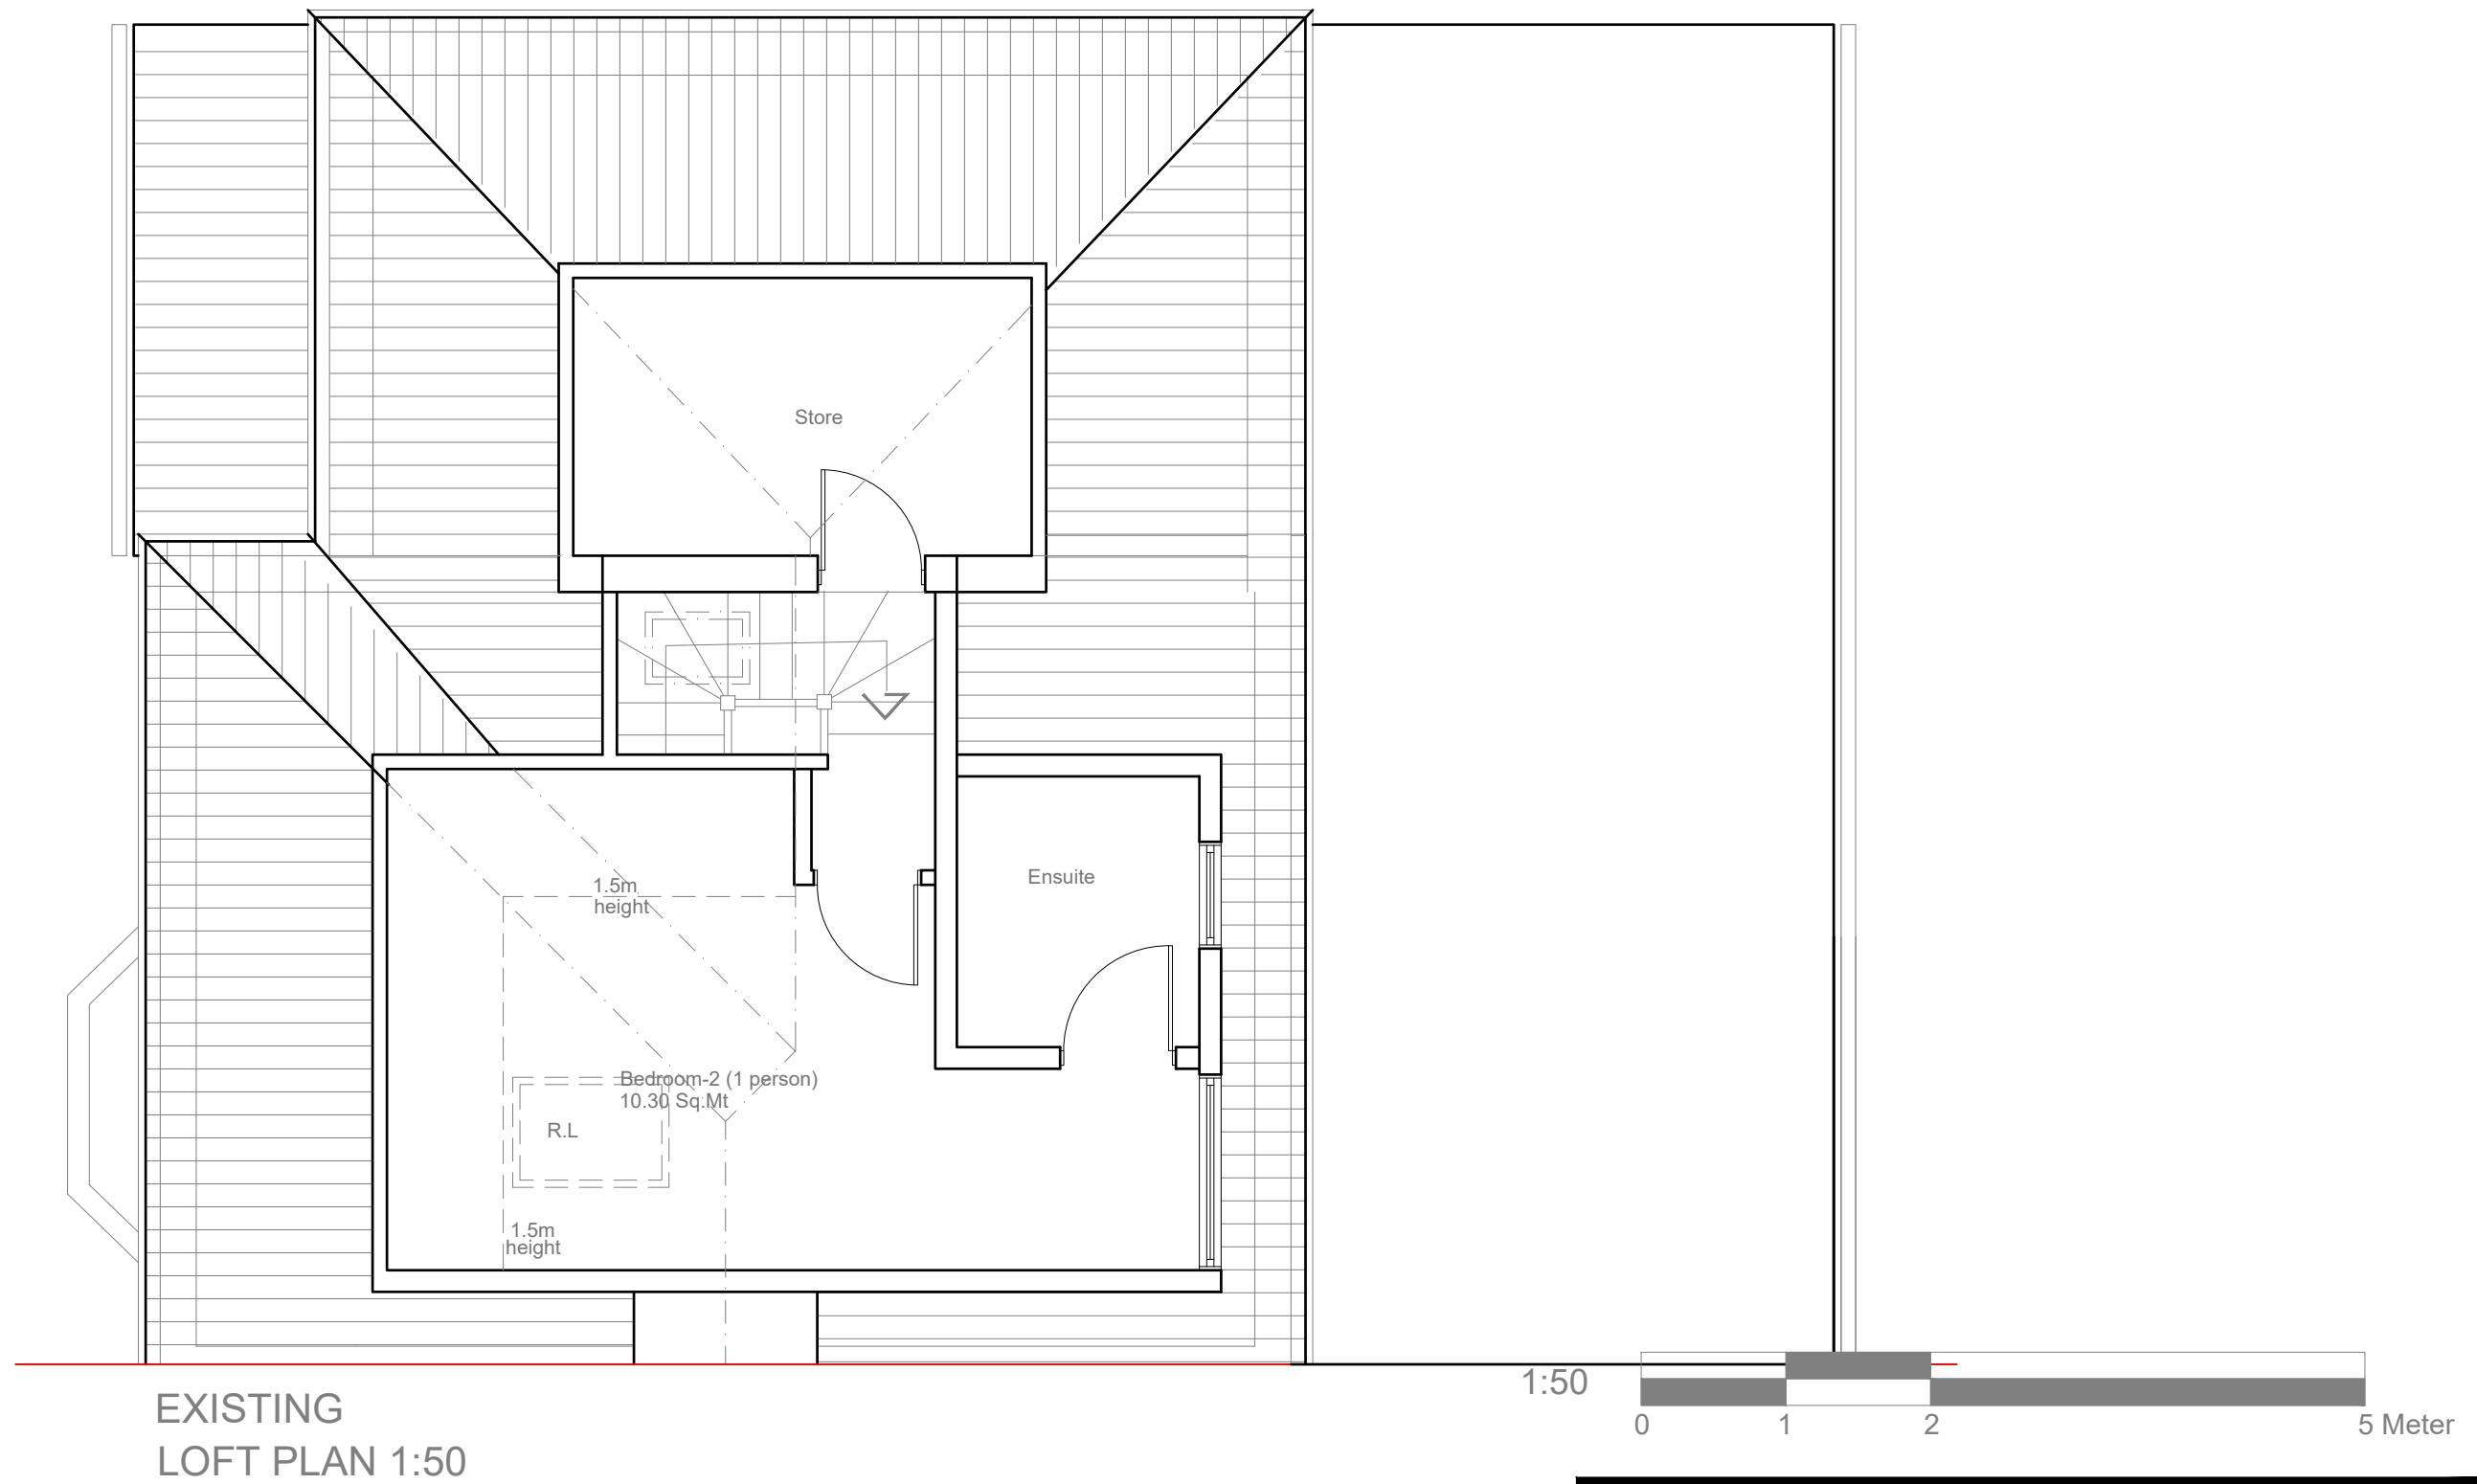

Flat 1	87.22m ²	2 bedroom	4 person	Min size 70.00m ²
Flat 2	71.37m ²	2 bedroom	3 person	Min size 70.00m ²

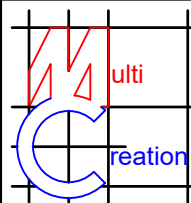	Project:	Title:	Scale: 1:50 @ A3
	3 Little Road	Existing Loft plan	Date: 01.2026
	Hayes		Drawing No.: 3509/FLT-09/SP
	UB3 3BT		Revision
239 Western Road, Southall, Middx, UB2 5HS Tel: 020 8571 1369 info@multicreation.co.uk			

Roof pitched and tiled to match existing

External finish to be rendered and painted to match existing

Flat roof
1:40 falls

New windows/doors to be double glazed to match existing

External finish to be facing brickwork to match existing

DPC to be no less than 150mm above ground level




EXISTING
FRONT ELEVATION 1:100

Roof pitched and tiled to match existing

External finish to be rendered and painted to match existing

New windows/doors to be double glazed to match existing

DPC to be no less than 150mm above ground level

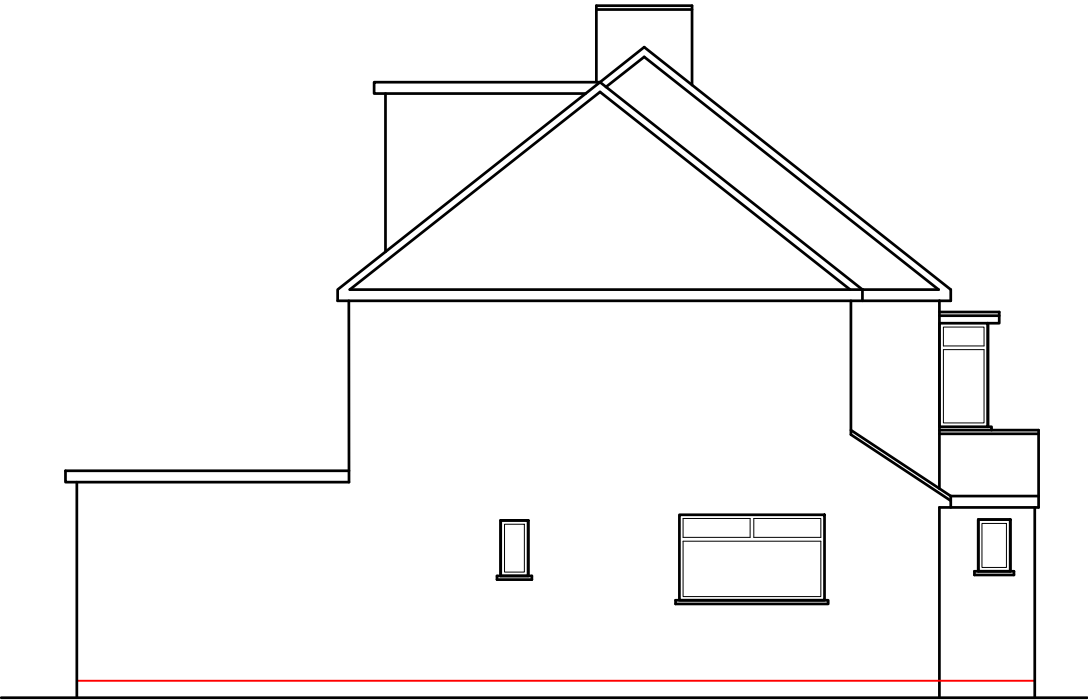

EXISTING
SIDE ELEVATION 1:100

Roof pitched and tiled to match existing

Flat roof
1:40 falls

New windows/doors to be double glazed to match existing

External finish to be rendered and painted to match existing

DPC to be no less than 150mm above ground level



EXISTING
REAR ELEVATION 1:100

Roof pitched and tiled to match existing


External finish to be rendered and painted to match existing

Flat roof
1:40 falls

New windows/doors to be double glazed to match existing

External finish to be facing brickwork to match existing

DPC to be no less than 150mm above ground level

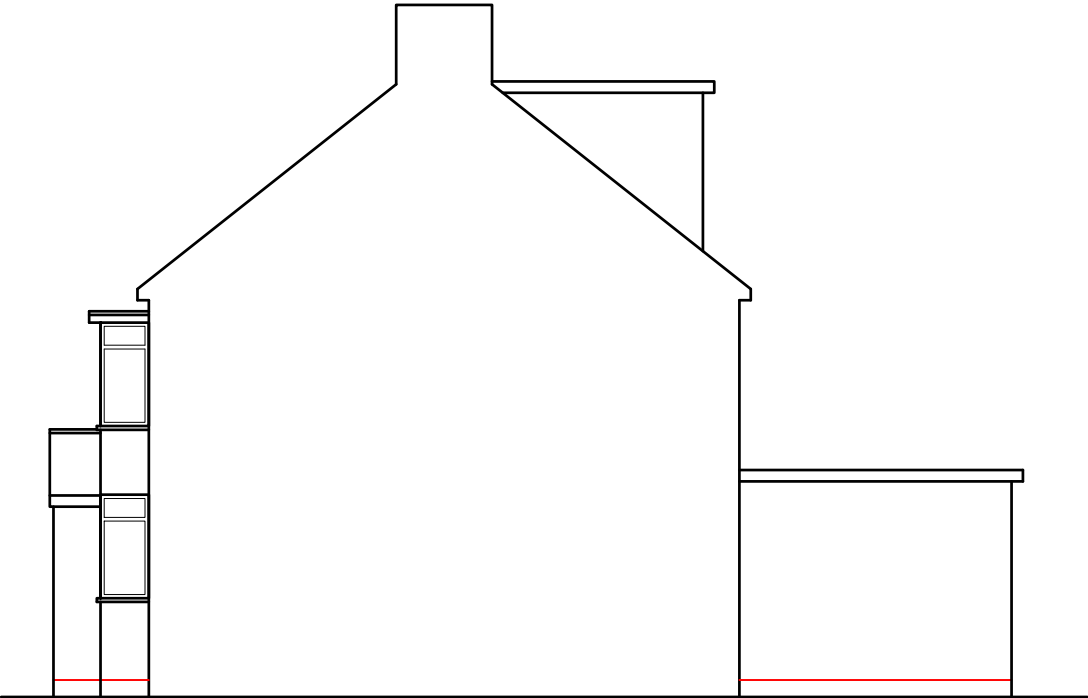

EXISTING
SIDE ELEVATION 1:100



	Project:	Title:	Scale: 1:100 @ A3
	3 Little Road	Existing Elevations	Date: 01.2026
	Hayes		Drawing No.: 3509/FLT-10/SP
	UB3 3BT		Revision
239 Western Road, Southall, Middx, UB2 5HS Tel: 020 8571 1369 info@multicreation.co.uk			