




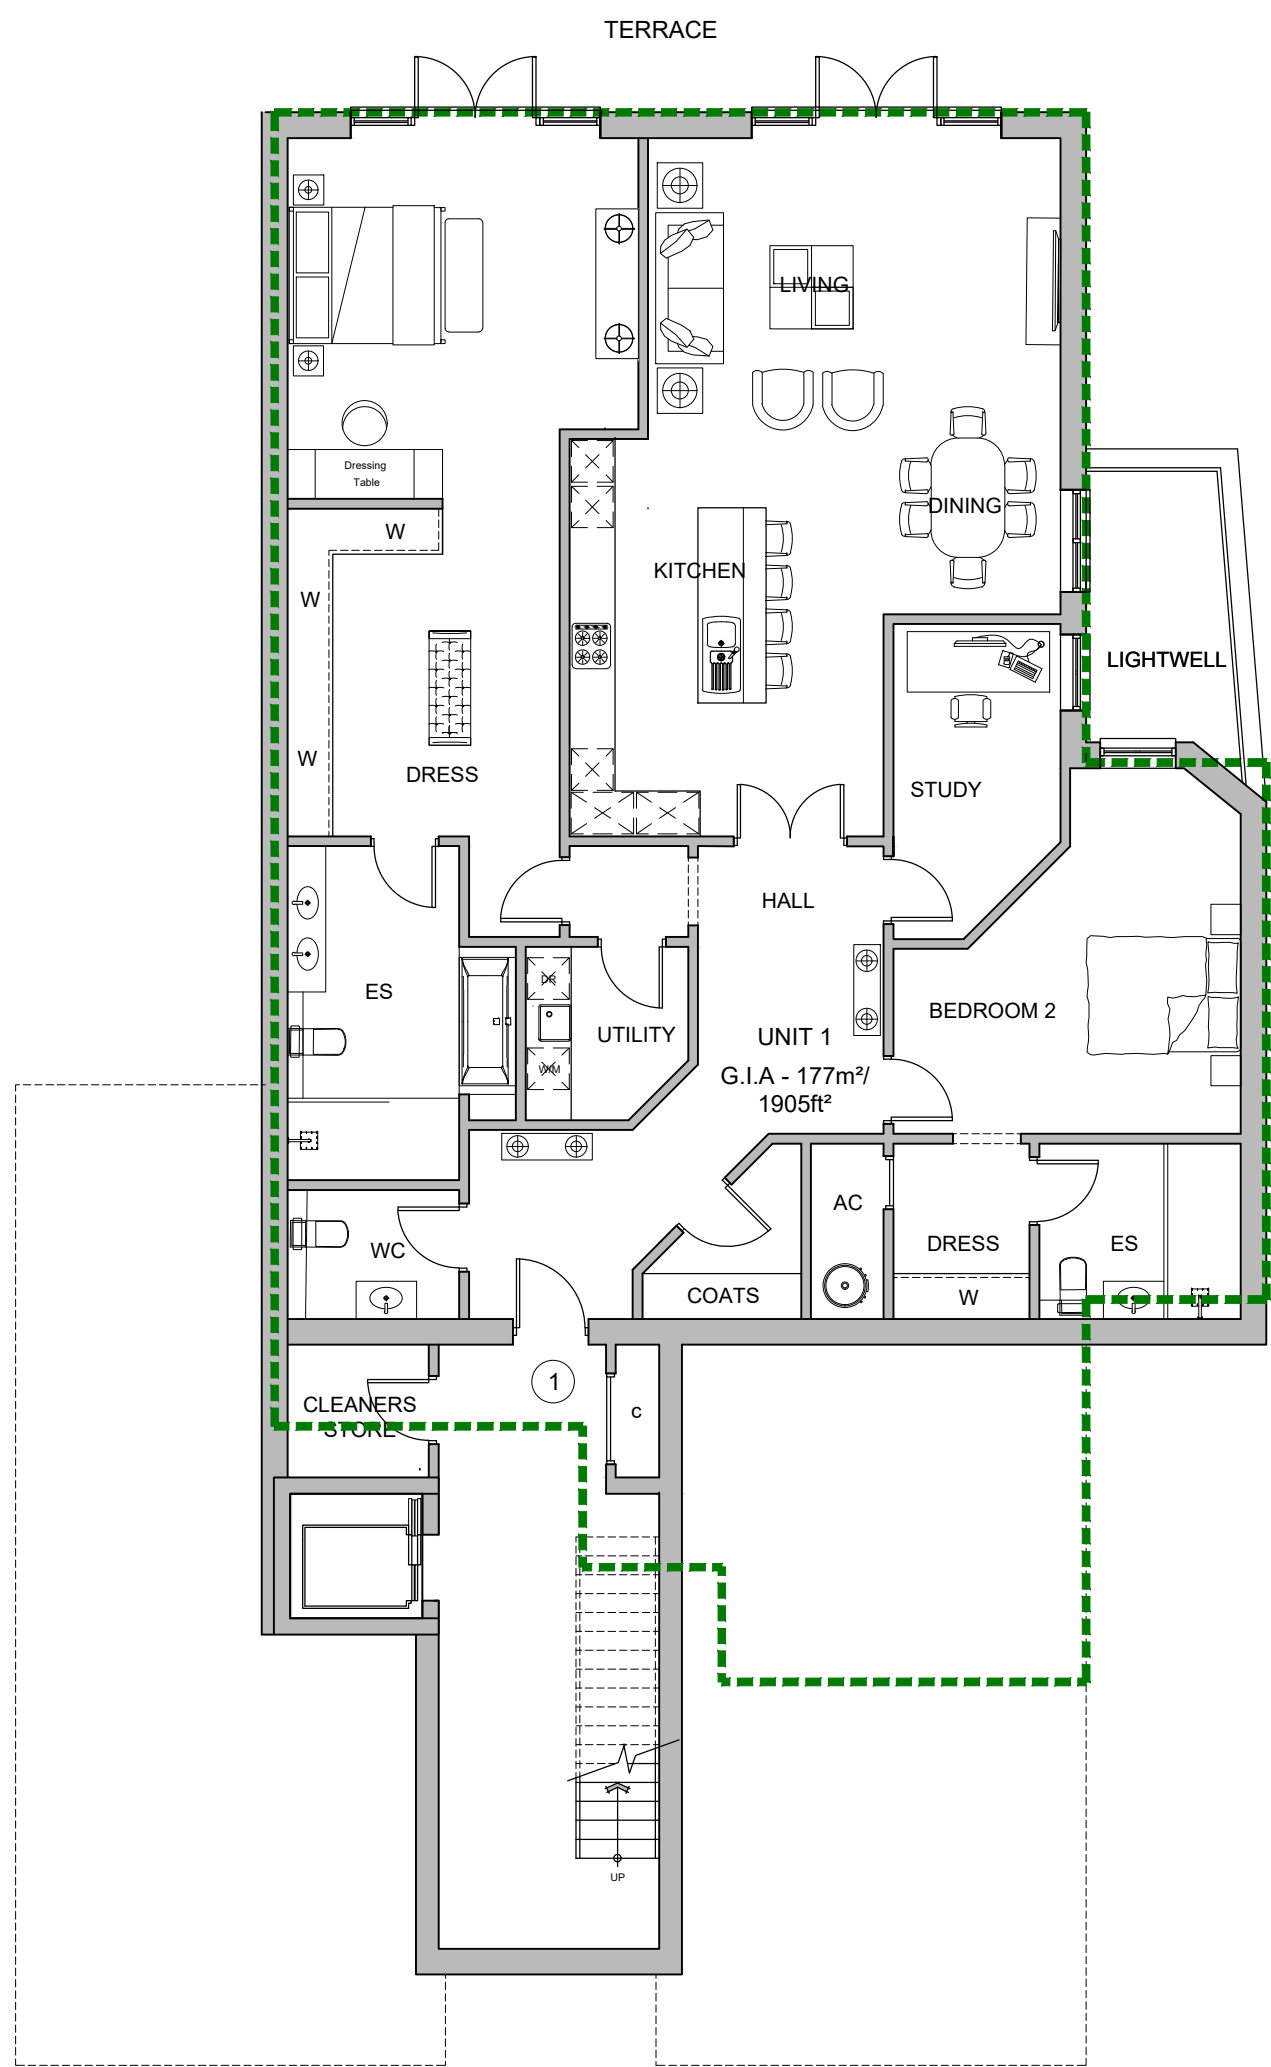


LOWER GROUND FLOOR PLAN

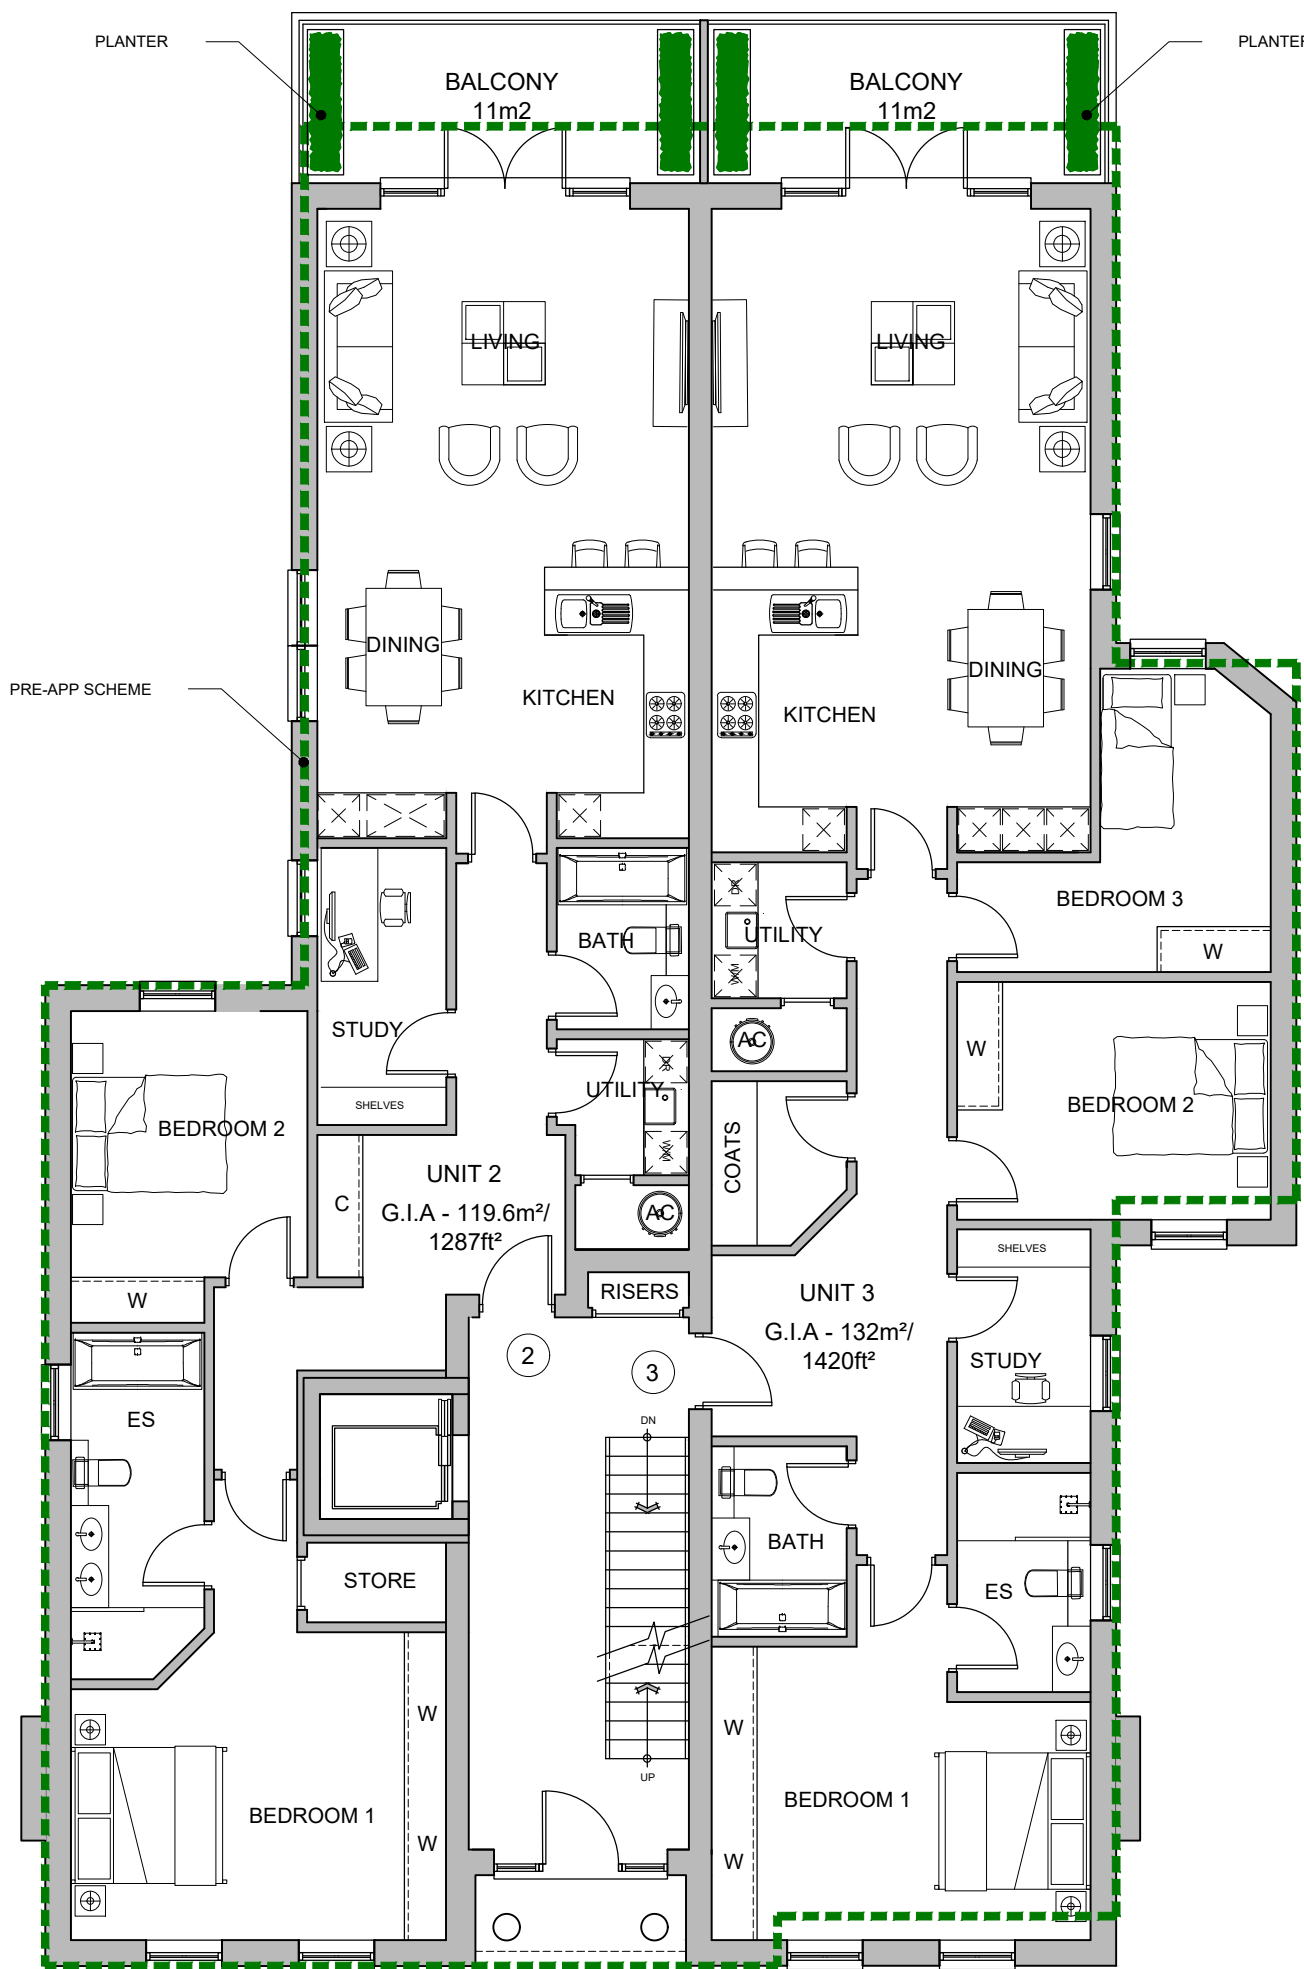

GROUND FLOOR PLAN

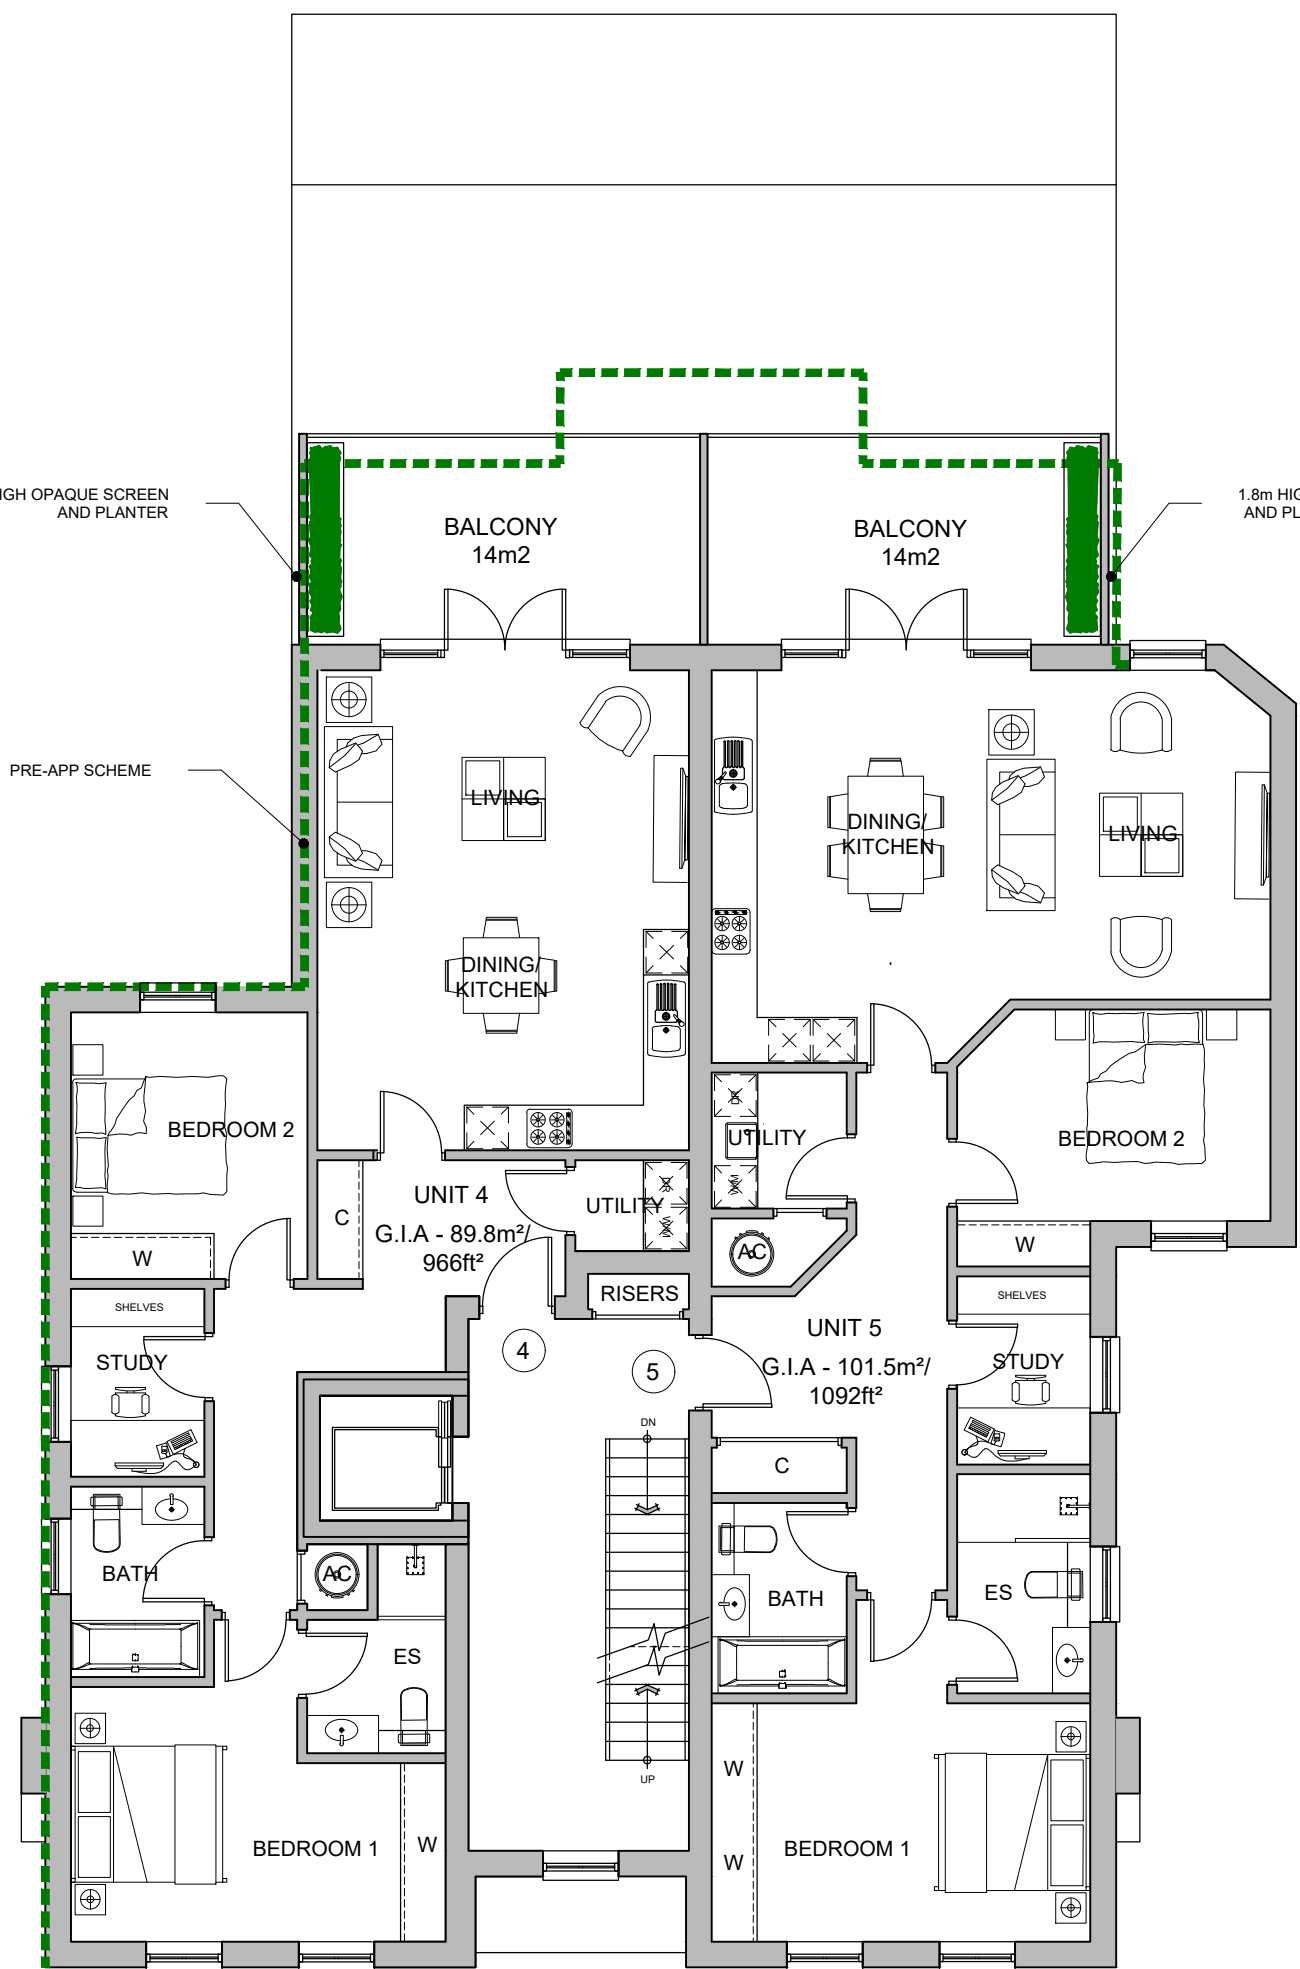

FIRST FLOOR PLAN

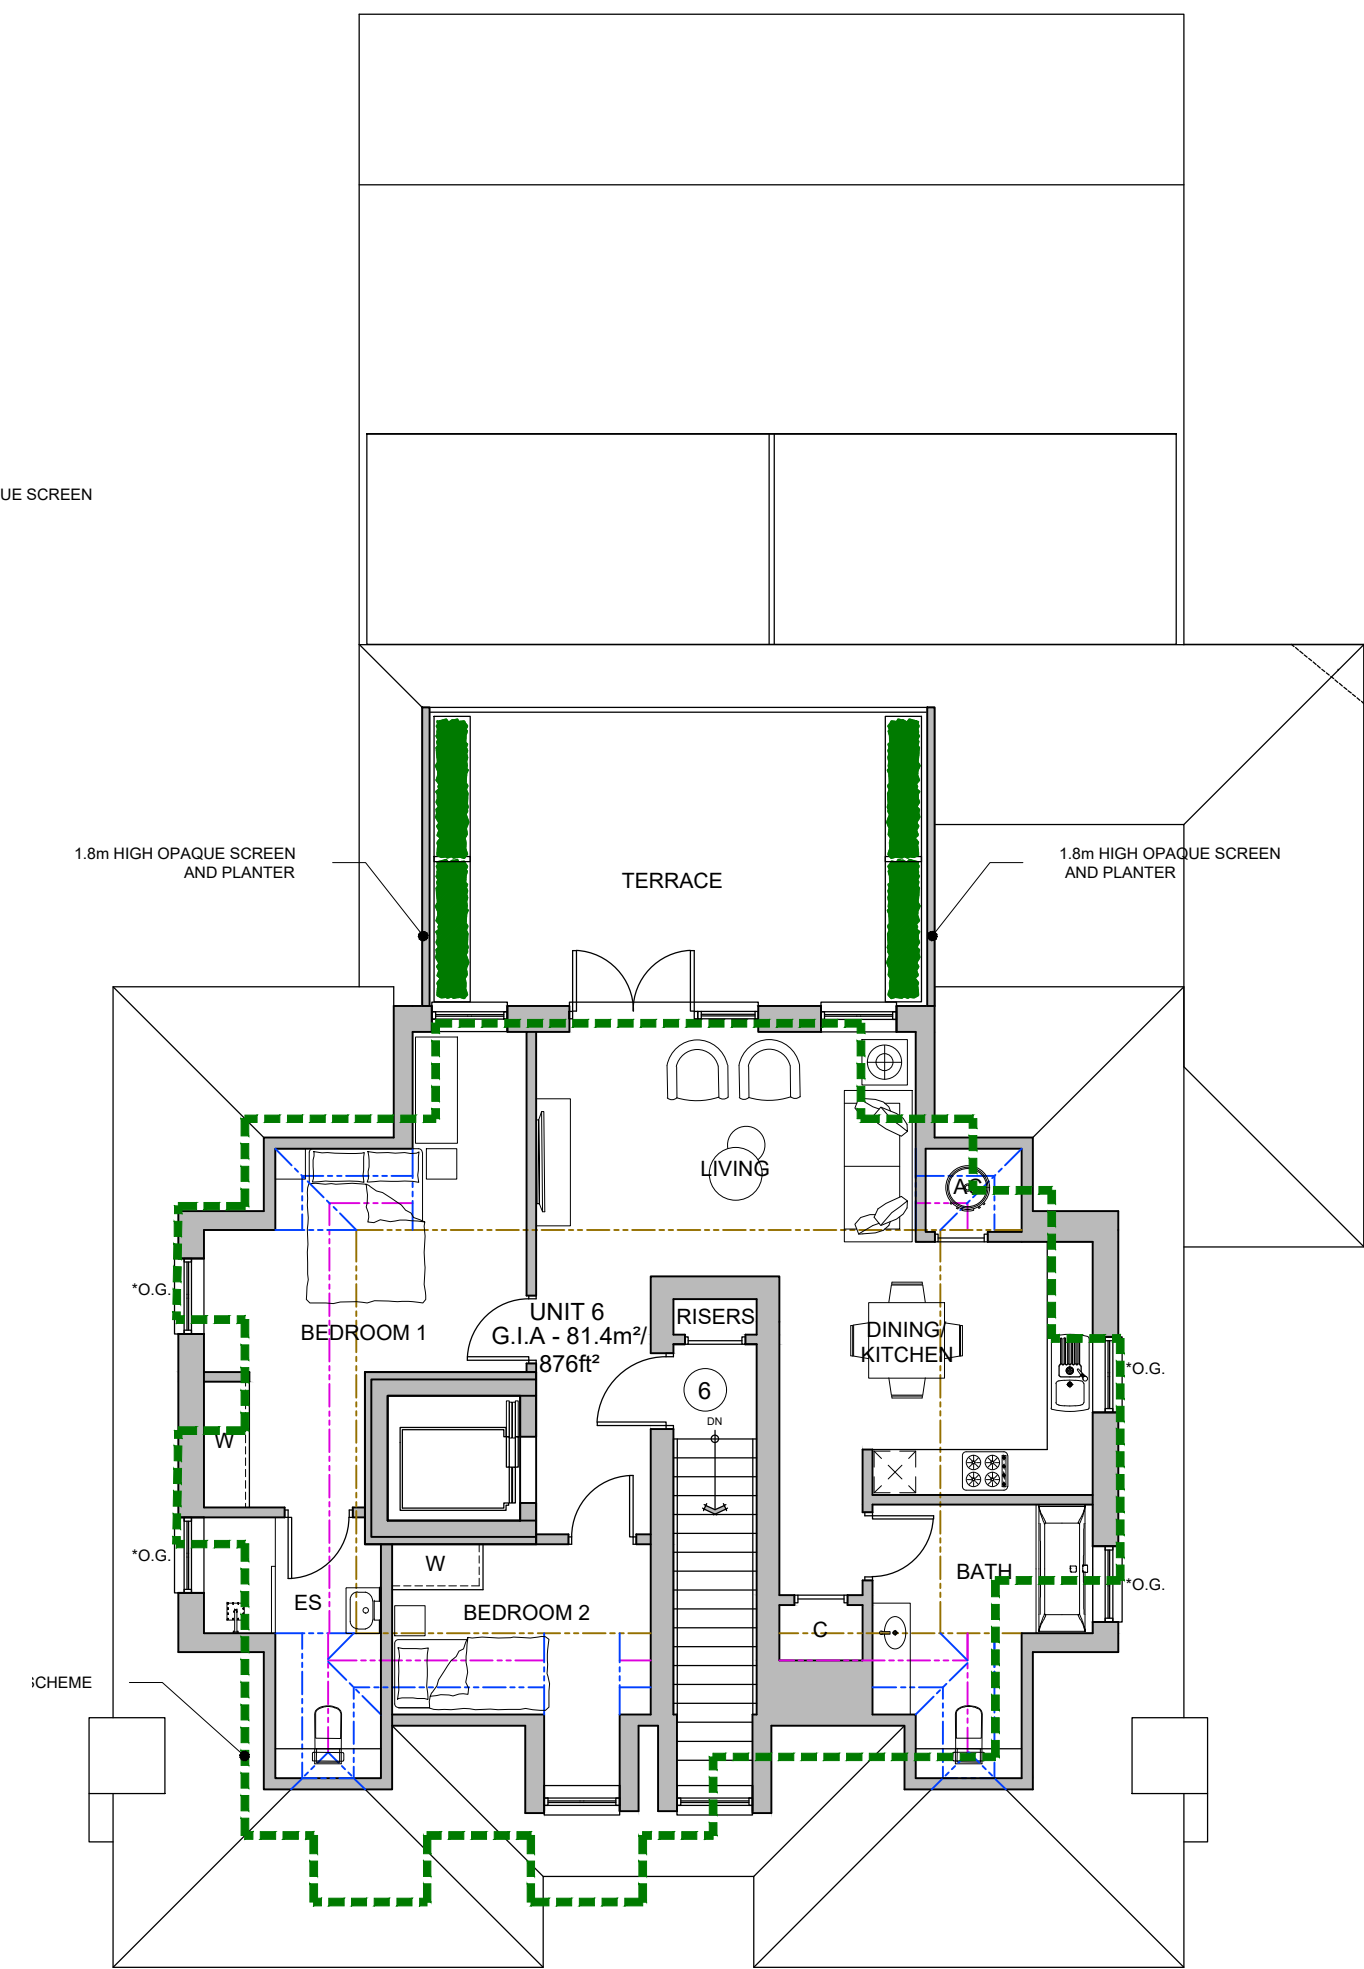


SECOND FLOOR PLAN

- 1500mm ABOVE FFL
- 1800mm ABOVE FFL
- 2100mm ABOVE FFL
- 2400mm ABOVE FFL

Proposed Schedule of Accommodation

Plot No	Bed	Balcony/ Terrace m²	GIA m²	GIA ft²
Plot 1	2 BED+STUDY(4 person)	29	177.0	1905
Plot 2	2 BED+STUDY(4 person)	11	119.6	1287
Plot 3	3 BED+STUDY(5 person)	11	132.0	1421
Plot 4	2 BED+STUDY(4person)	14	89.8	967
Plot 5	2 BED+STUDY(4 person)	14	101.5	1092
Plot 6	2 BED(3 person)	27	81.4	876
Total		106.0	701.3	7548

 

Scale 1:100

Rev.

Date

Detail

Status

PLANNING

Client

GAVACAN HOMES

Project Title

2 SANDY LODGE WAY
NORTHWOOD HA6 2BZ

Drawing Title

FLOOR PLANS

Scale

1-100@A1

Date

NOV/23

Drawn

KMB

Drawing No.

23 - J4296 - 201

Rev.

-

The copyright in this document and design is confidential to and the property of Ascot Design Limited



ASCOT DESIGN
Timeless architecture

Ascot Design Ltd, Ashurst Manor, Ashurst Park, Ascot, Berkshire, SL5 7DD
Tel: 01344 299330 Fax: 01344 299331 Email: info@ascotdesign.com
www.ascotdesign.com