




FRONT ELEVATION
*O.G. DENOTES OBSCURE GLAZED WINDOW




FRONT ELEVATION
*O.G. DENOTES OBSCURE GLAZED WINDOW

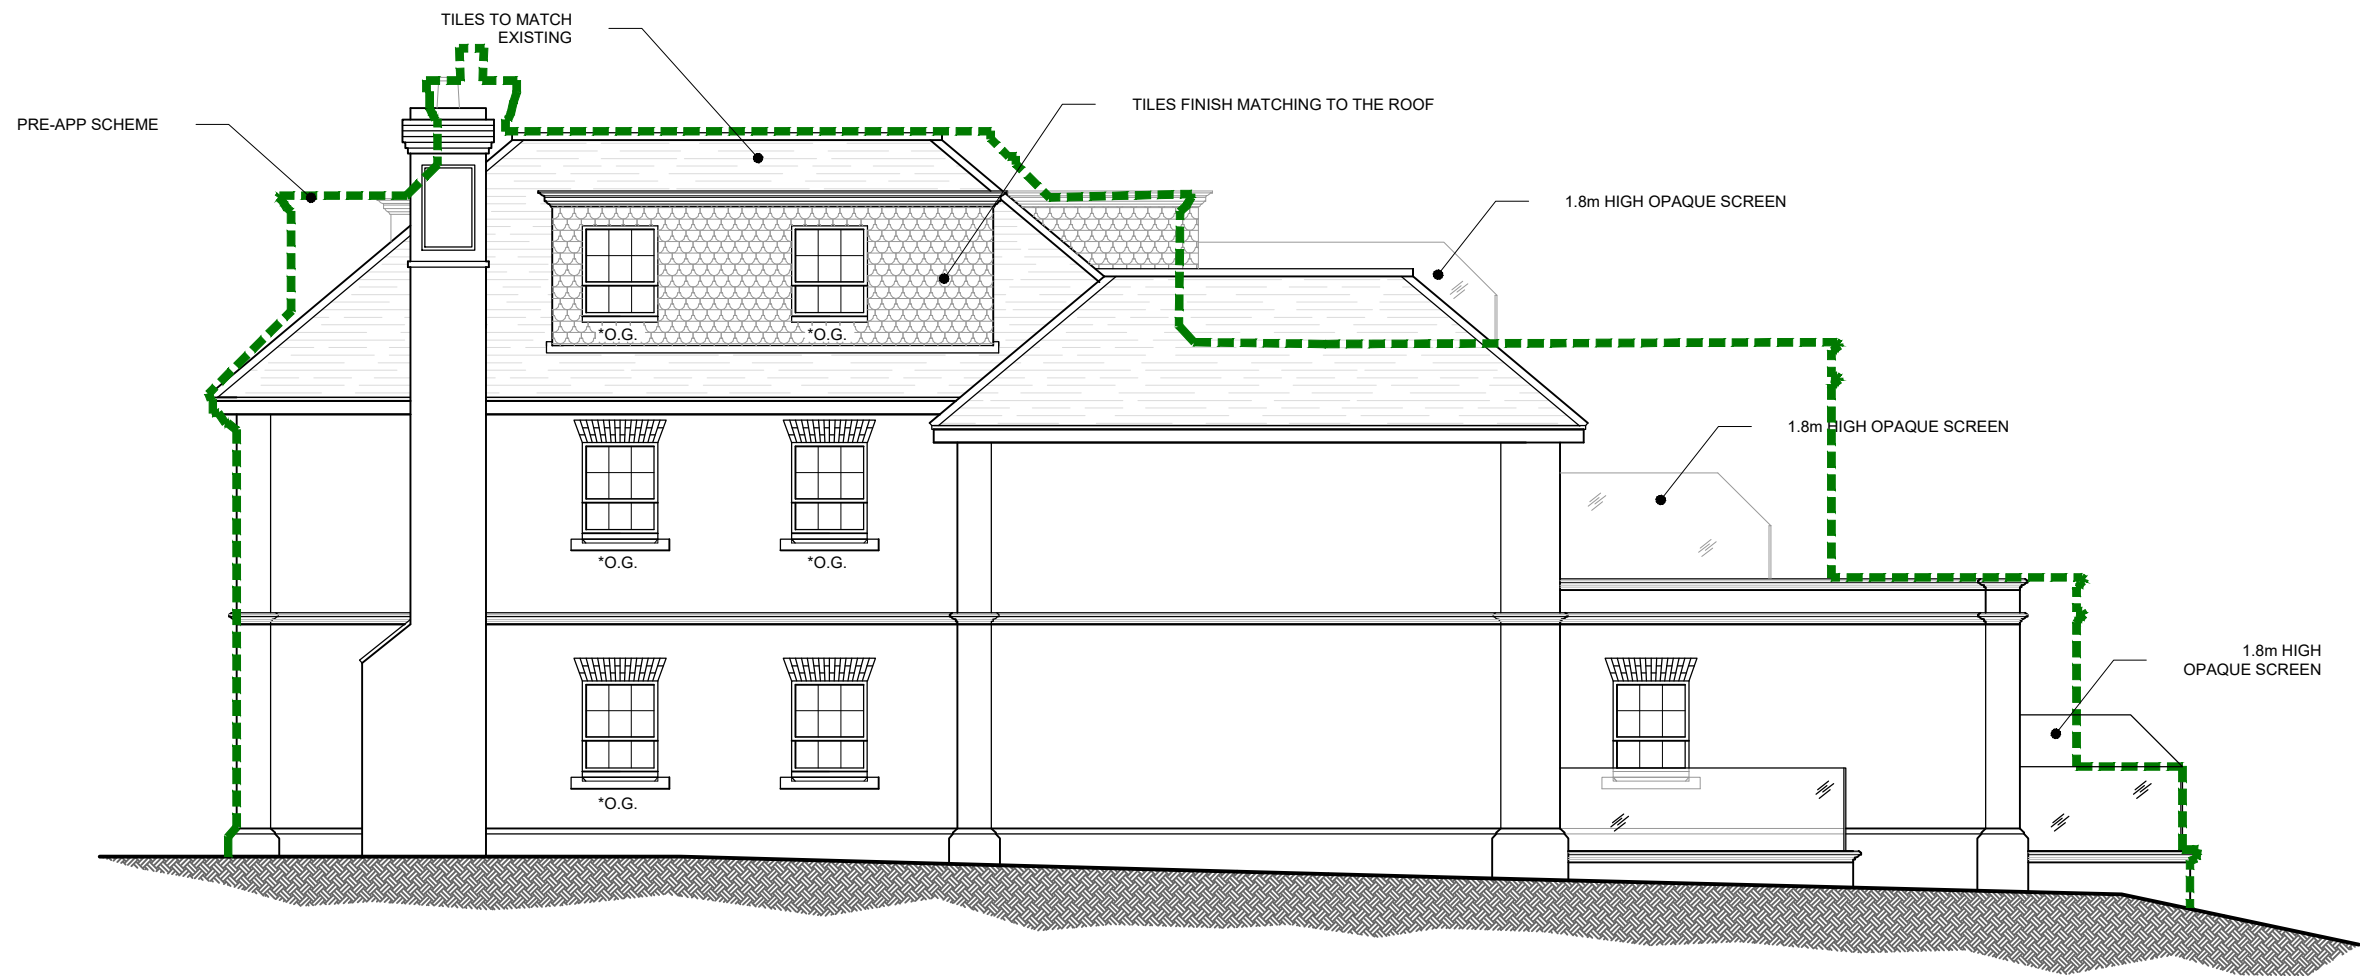


SIDE ELEVATION
*O.G. DENOTES OBSCURE GLAZED WINDOW



REAR ELEVATION

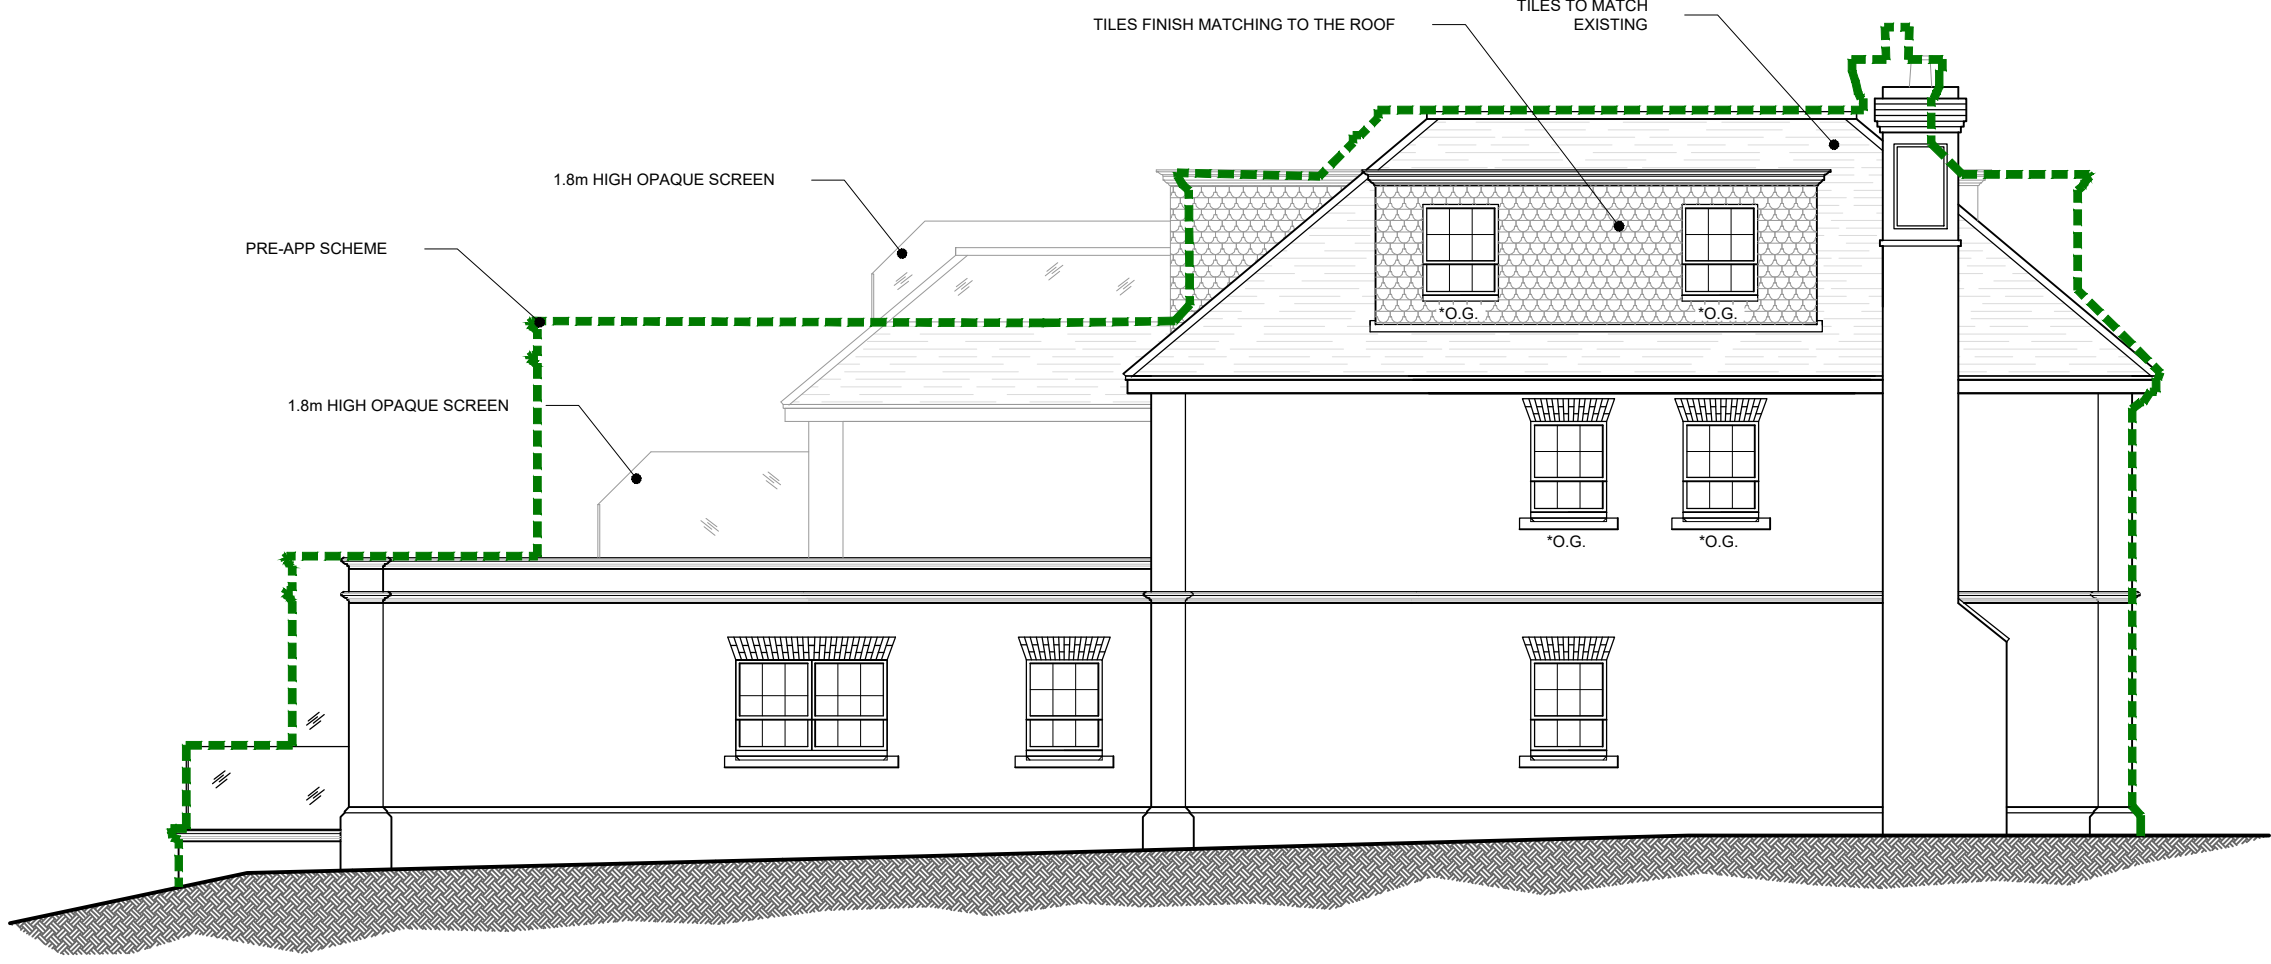

FLANK ELEVATION
*O.G. DENOTES OBSCURE GLAZED WINDOW

 

Rev.	Date	Detail
------	------	--------

PLANNING



ASCOT DESIGN
Timeless architecture

Ascot Design Ltd, Ashurst Manor, Ashurst Park, Ascot, Berkshire, SL5 7DD
Tel: 01344 299330 Fax: 01344 299331 Email: info@ascotdesign.com
www.ascotdesign.com

Client
GAVACAN HOMES

Project Title
**2 SANDY LODGE WAY
NORTHWOOD HA6 2BZ**

Drawing Title
PROPOSED ELEVATIONS

Scale:	1-100@A1	Date	NOV'23	Drawn	KMB
--------	----------	------	--------	-------	-----

Drawing No.	23- J4296 - 202	Rev.	-
-------------	-----------------	------	---

The copyright in this document and design is confidential to and the property of Ascot Design Limited



RED ROOF TILES
TO MATCH EXISTING



RED BRICKS



STONE DETAILING



POROUS DRIVEWAY