





FRONT ELEVATION
*O.G. DENOTES OBSCURE GLAZED WINDOW




FRONT ELEVATION
*O.G. DENOTES OBSCURE GLAZED WINDOW

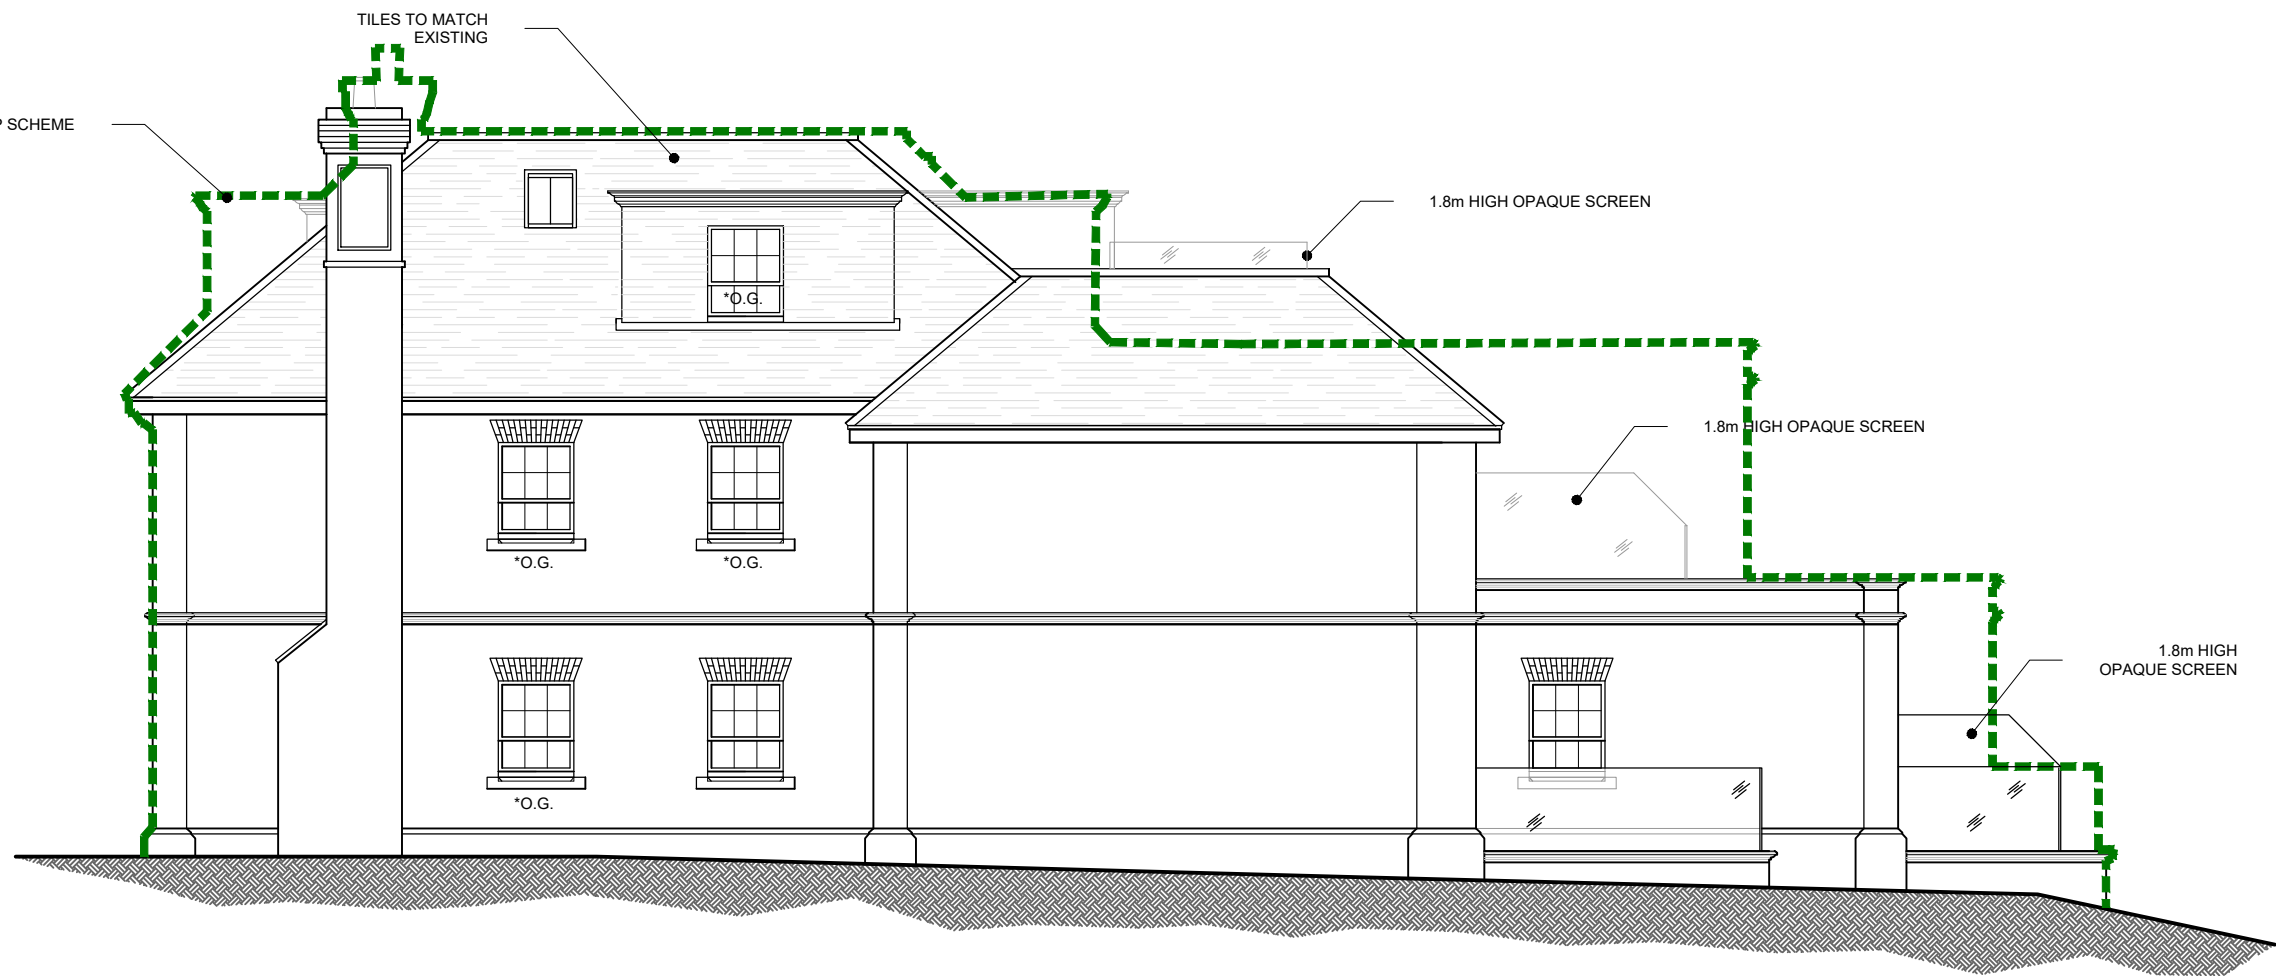

SIDE ELEVATION
*O.G. DENOTES OBSCURE GLAZED WINDOW

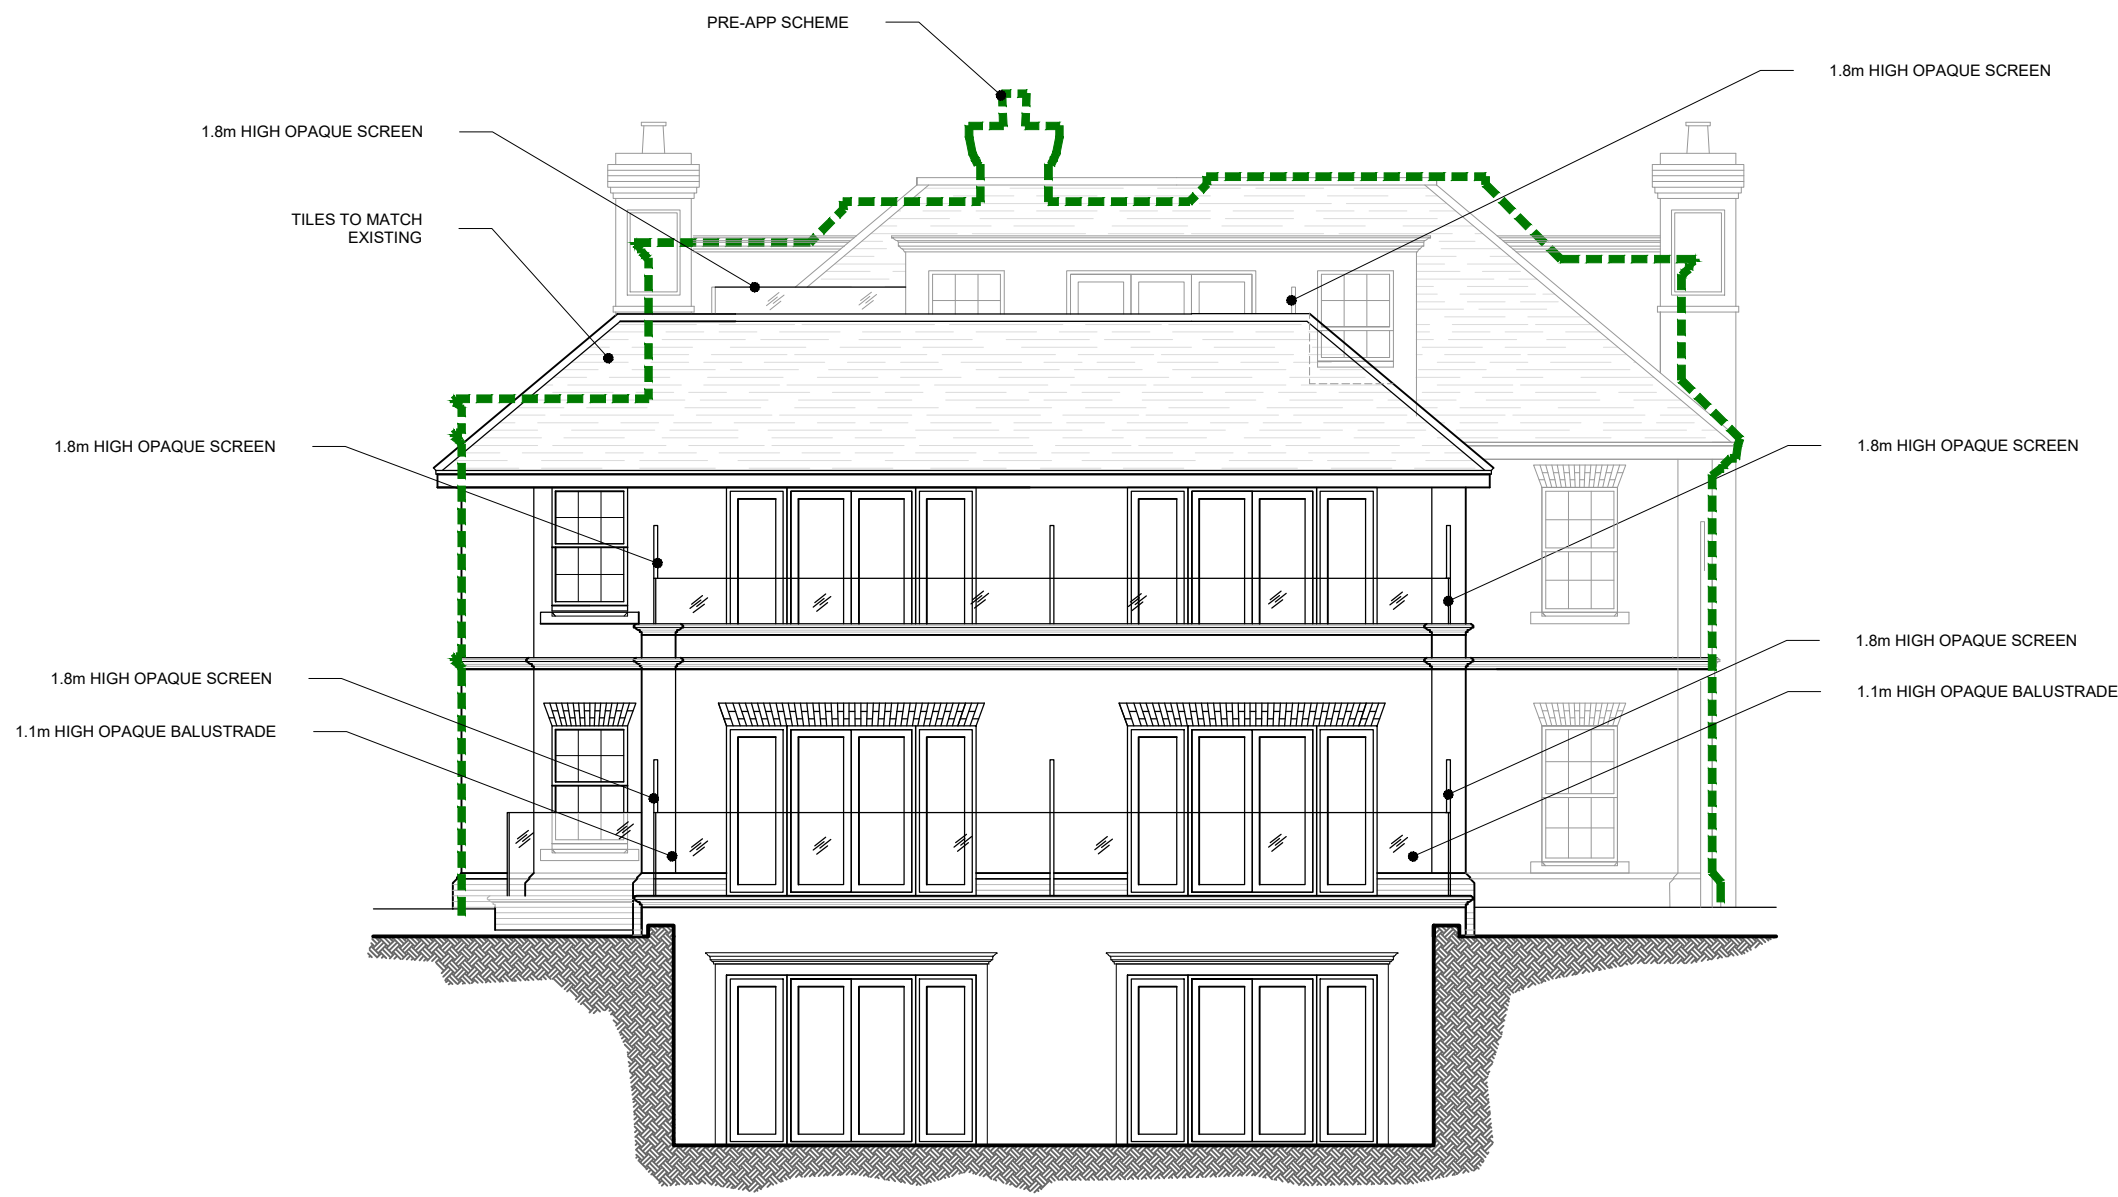

REAR ELEVATION

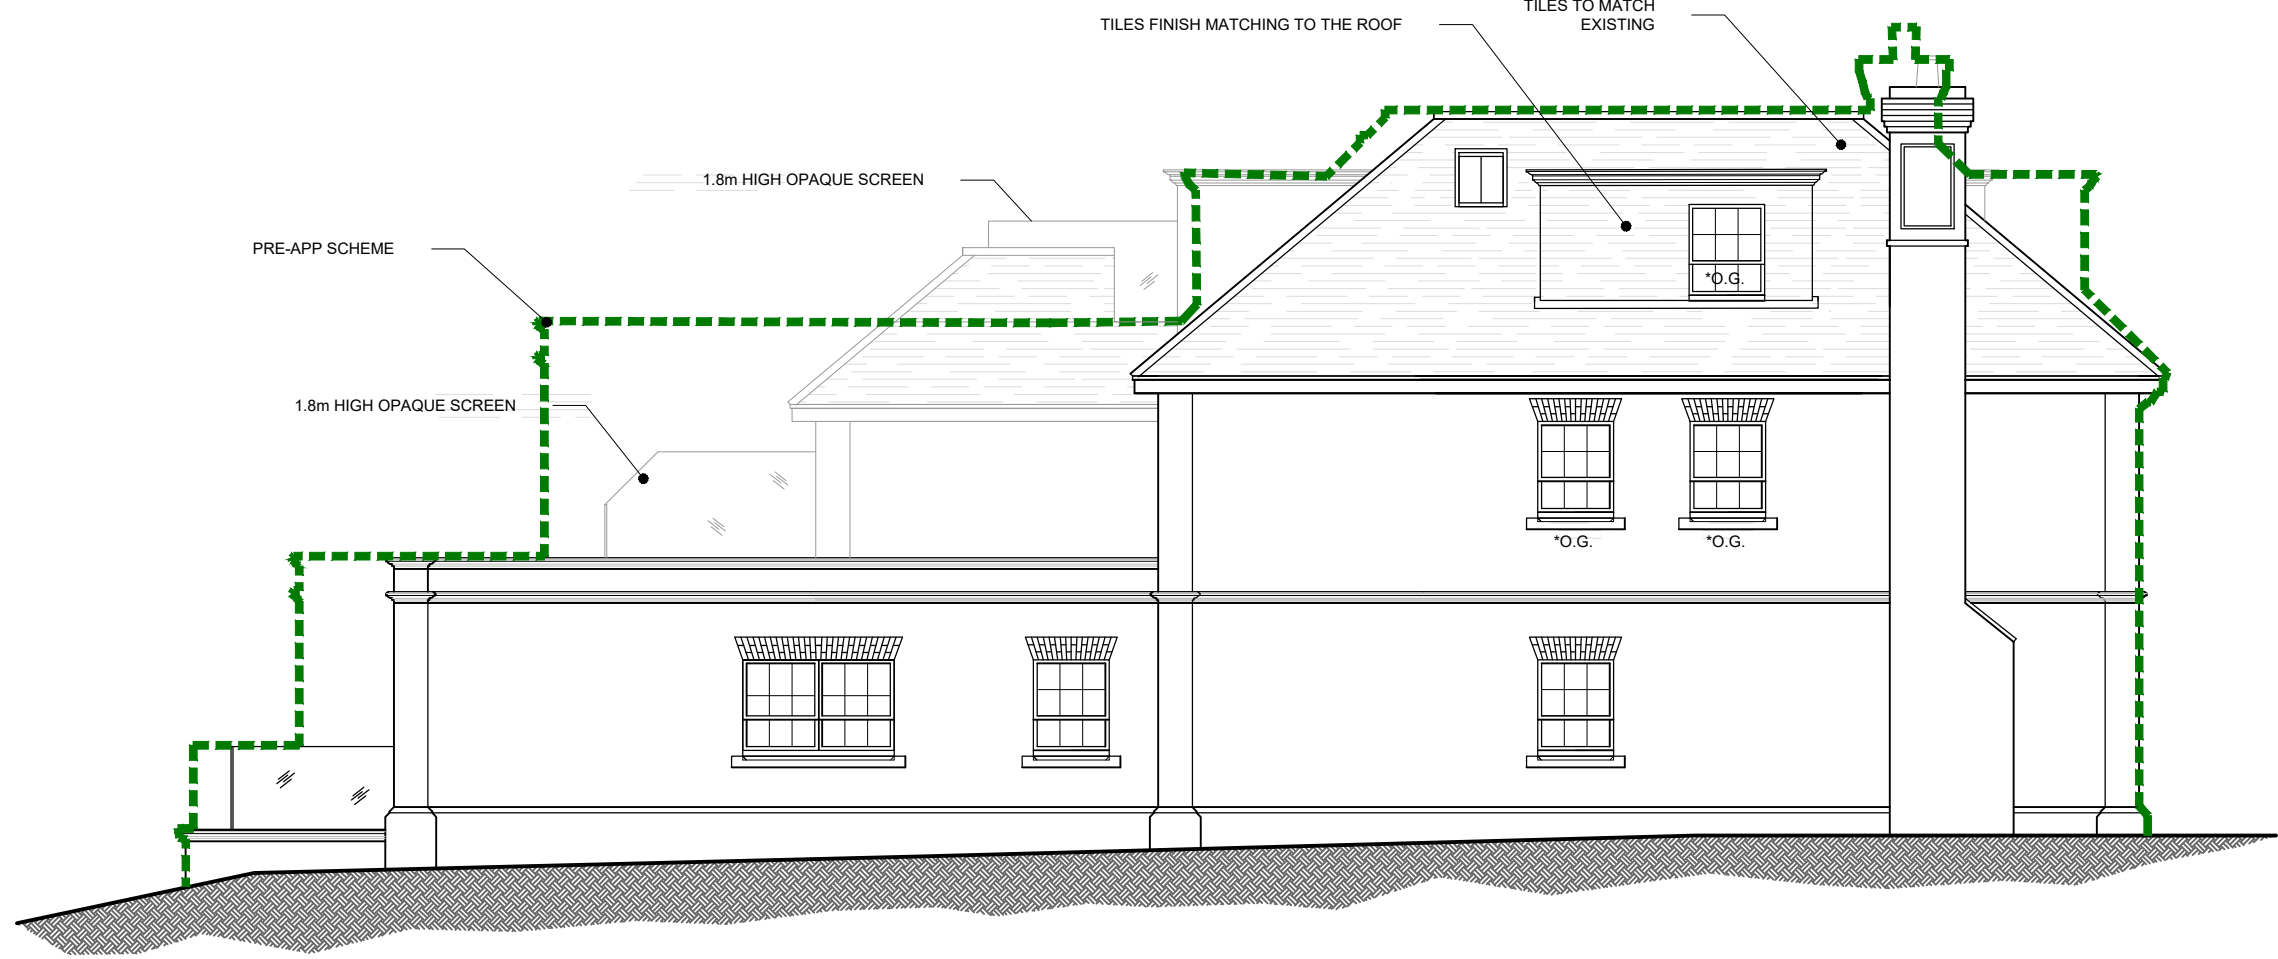

FLANK ELEVATION
*O.G. DENOTES OBSCURE GLAZED WINDOW



RED ROOF TILES
TO MATCH EXISTING




RED BRICKS



STONE DETAILING



POROUS DRIVEWAY

 

Rev. A	Date 29.02.24	Detail SIDE DORMERS REDUCED
--------	---------------	-----------------------------

Status	PLANNING
--------	----------



ASCOT DESIGN
Timeless architecture

Ascot Design Ltd, Ashurst Manor, Ashurst Park, Ascot, Berkshire, SL5 7DD
Tel: 01344 299330 Fax: 01344 299331 Email: info@ascotdesign.com
www.ascotdesign.com

Client	GAVACAN HOMES
--------	---------------

Project Title	2 SANDY LODGE WAY NORTHWOOD HA6 2BZ
---------------	--

Drawing Title	PROPOSED ELEVATIONS
---------------	---------------------

Scale: 1-100@A1	Date: NOV'23	Drawn: KMB
-----------------	--------------	------------

Drawing No: 23- J4296 - 202	Rev: A
-----------------------------	--------