



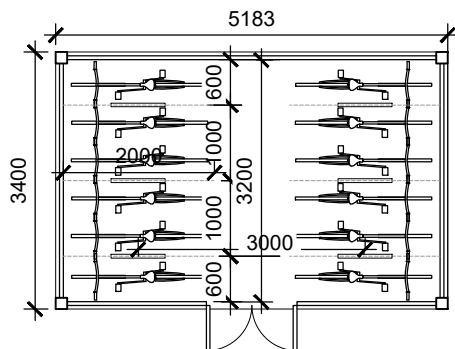

CYCLE STORE FLOOR PLAN Scale 1:100

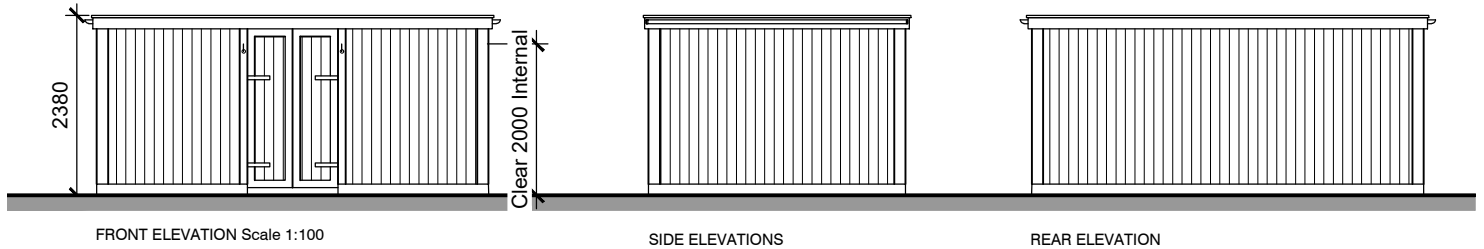

Scale 1:100

ASCOT DESIGN
Timeless architecture

Ascot Design Ltd,
Ashurst Manor,
Ashurst Park,
Ascot,
Berkshire,
SL5 7DD
Tel: 01344 299330
Fax: 01344 299331
Email: info@ascotdesign.com
www.ascotdesign.com

The copyright in this document and design is confidential to and the property of Ascot Design Limited

PLANNING ISSUE

GAVACAN HOMES

**2 SANDY LODGE WAY,
NORTHWOOD HA6 2AJ**

Rev.	Date	Detail
DRAWING Title		
CYCLE STORE		
Scale.	Date	Drawn
1:1250 @ A4	NOV '23	KMB
DRAWING No.		Rev.
23- J4296 - 205		