



LOWER GROUND FLOOR PLAN

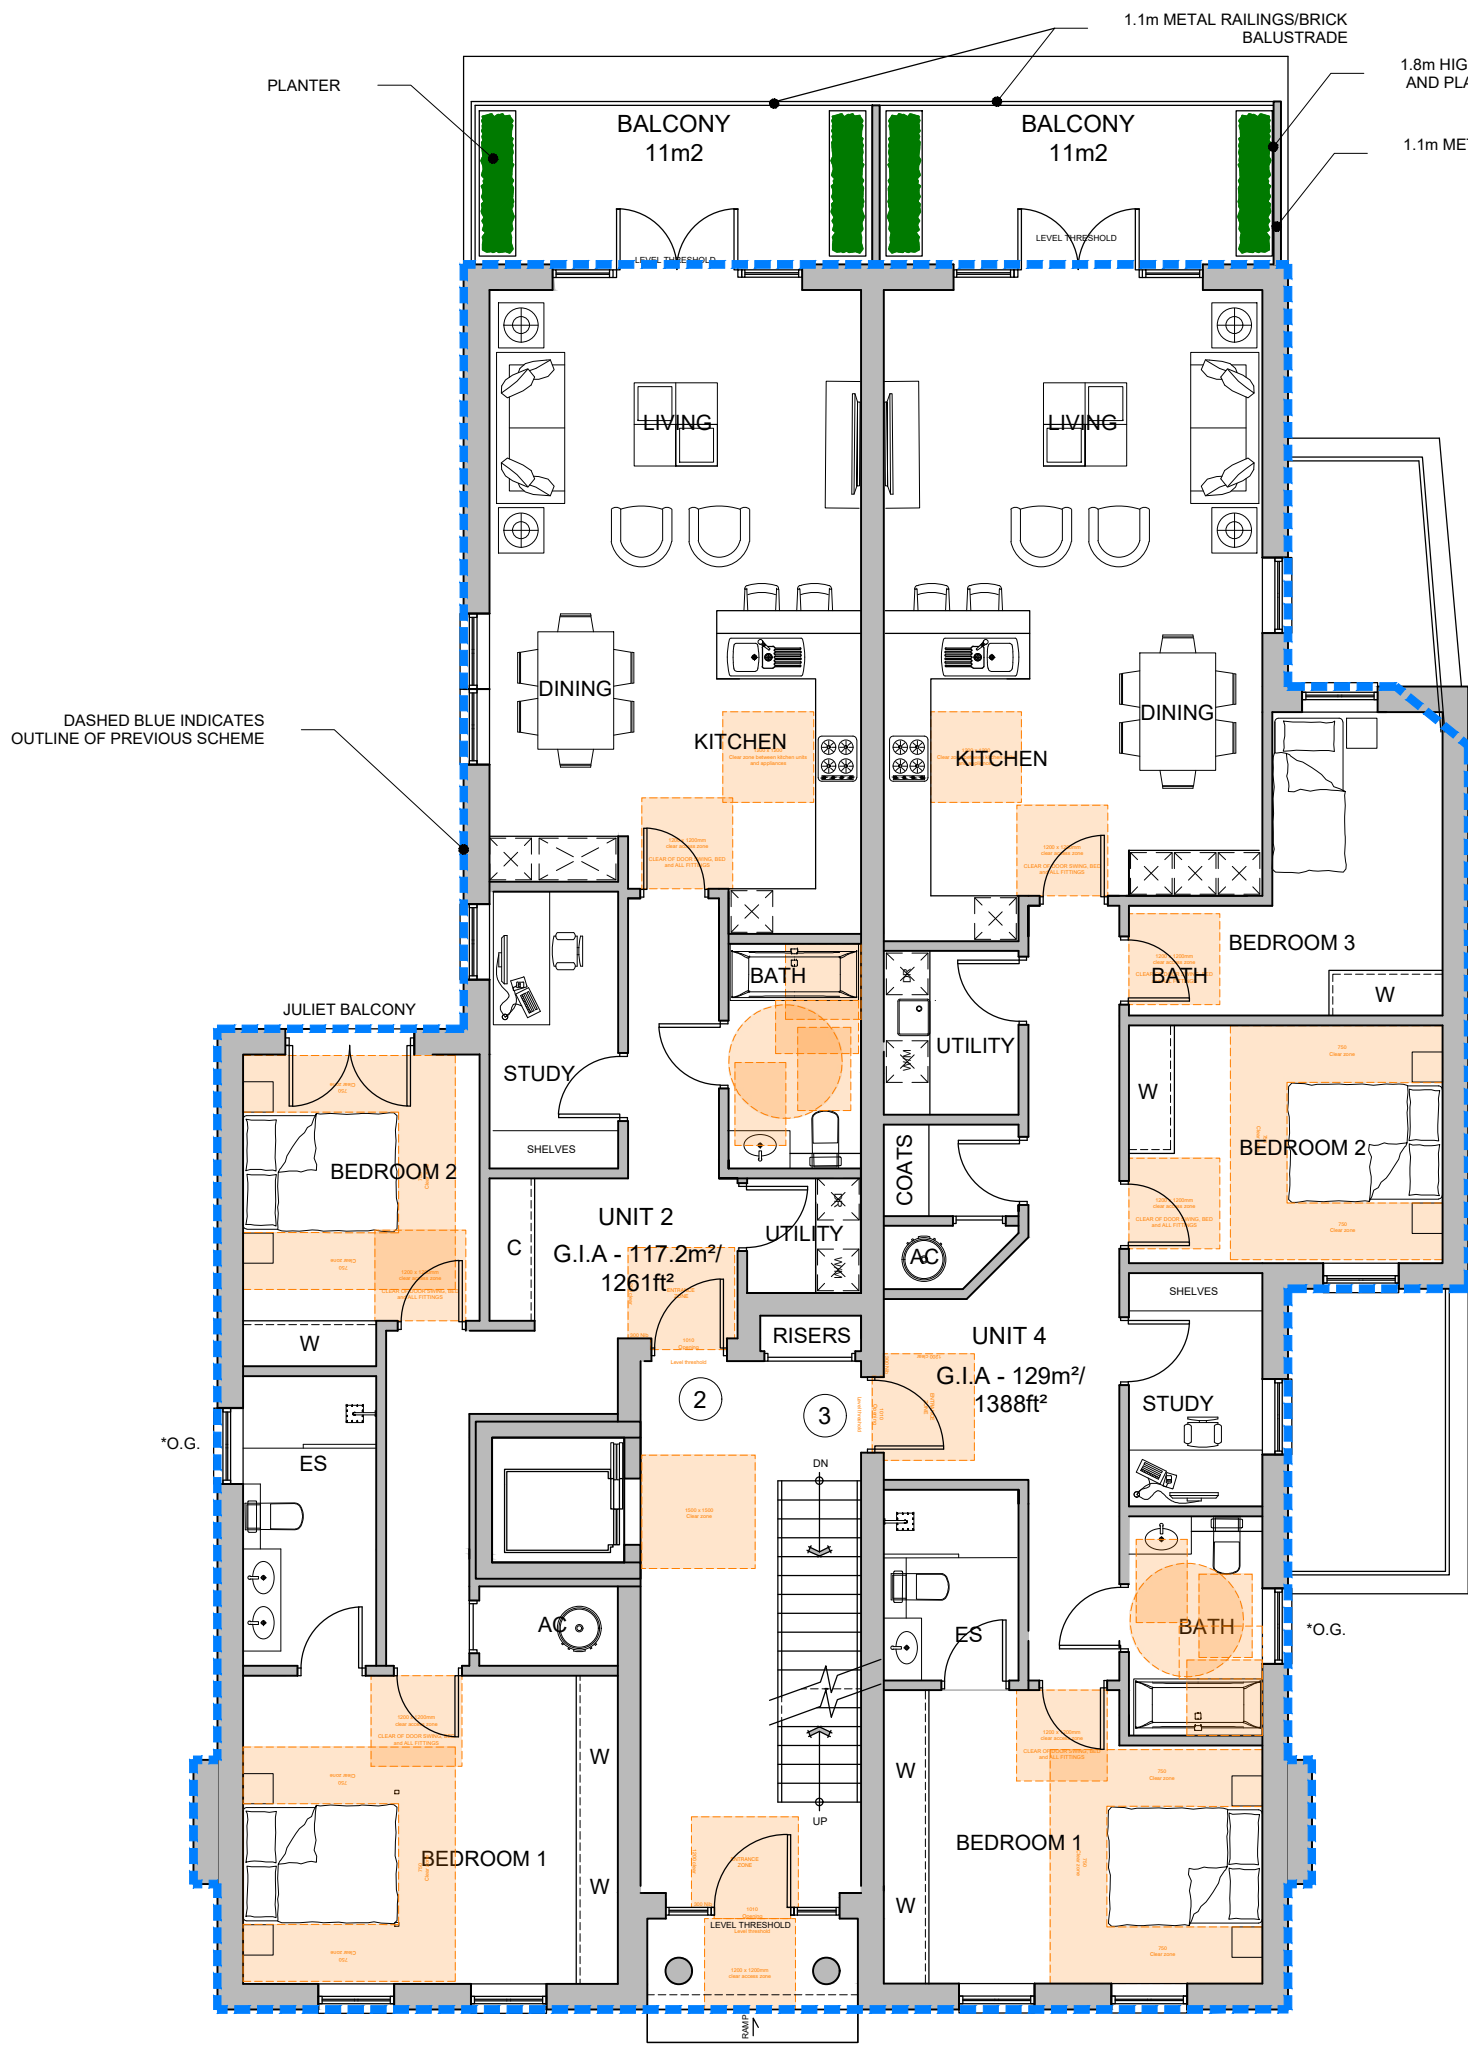


GROUND FLOOR PLAN

*O.G. DENOTES OBSCURE GLAZED WINDOW

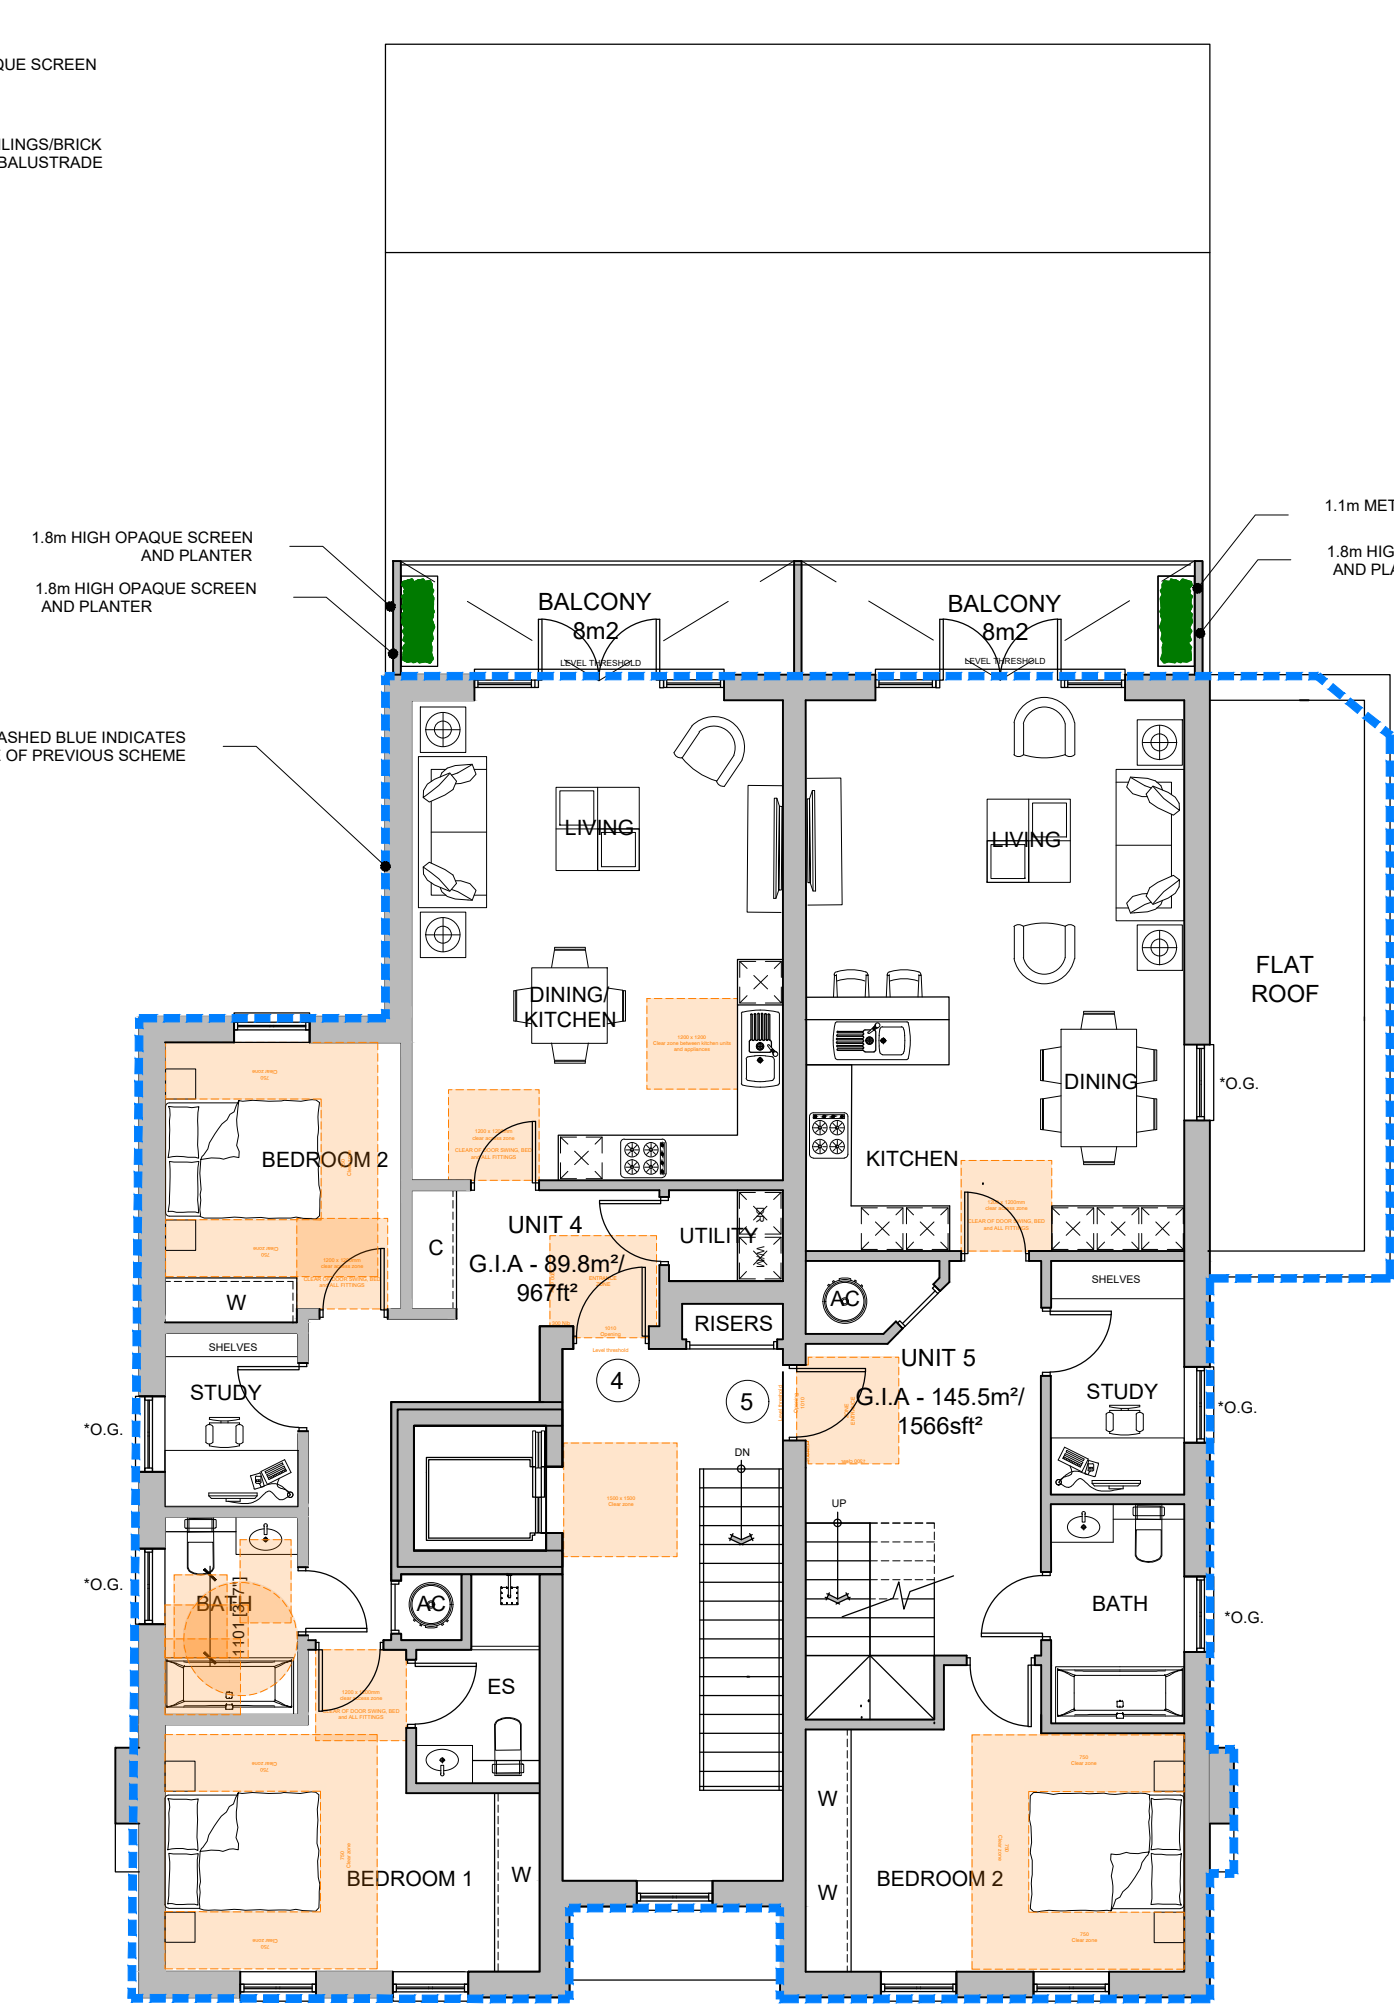

FIRST FLOOR PLAN



*O.G. DENOTES OBSCURE GLAZED WINDOW

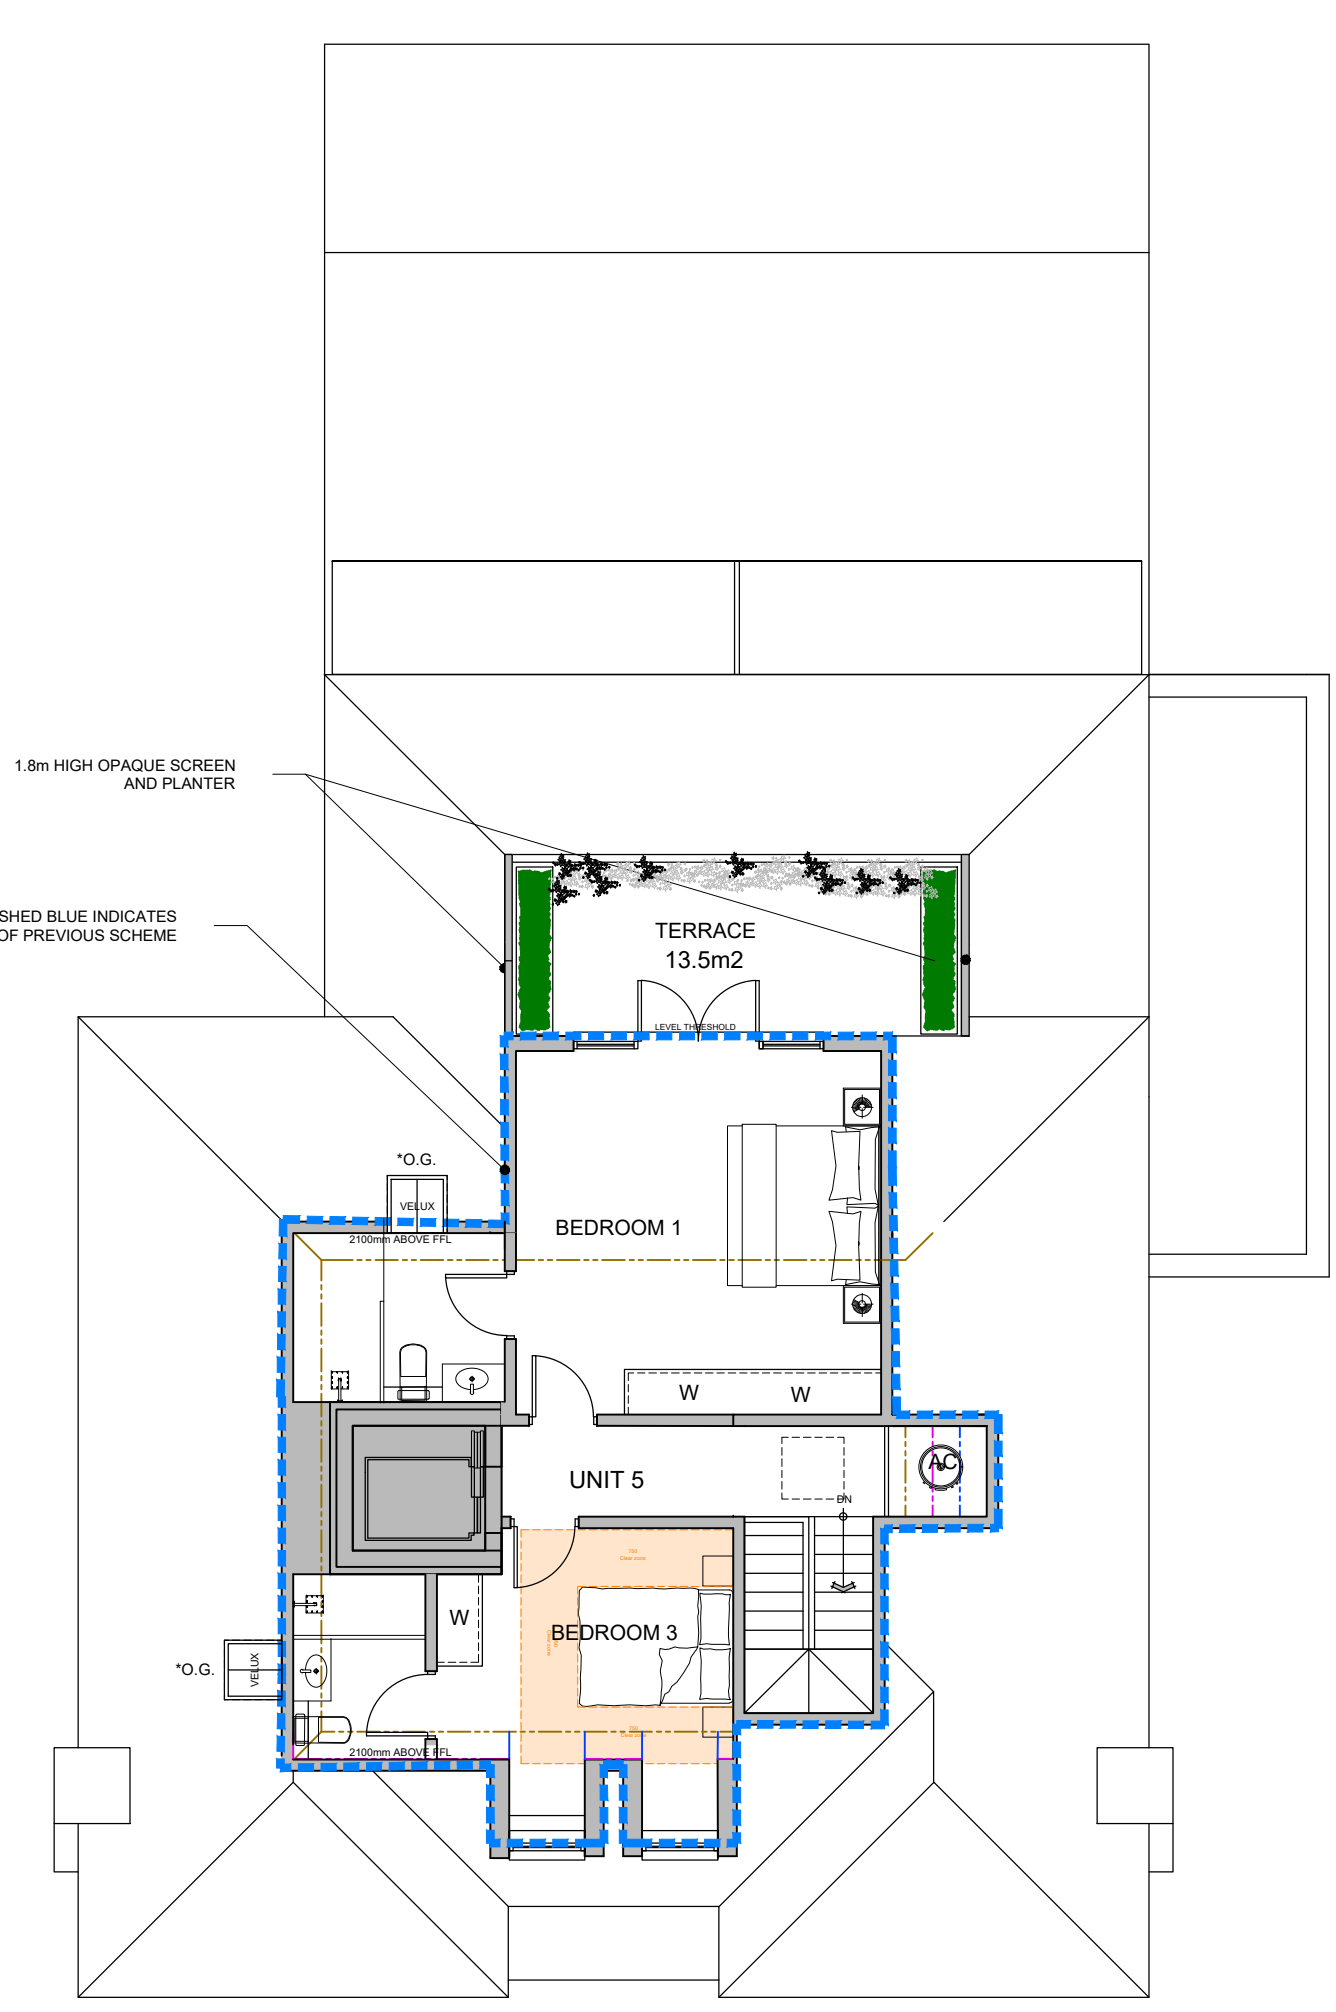

SECOND FLOOR PLAN

1500mm ABOVE FFL
1800mm ABOVE FFL
2100mm ABOVE FFL
2400mm ABOVE FFL

Proposed Schedule of Accommodation				
Plot No	Bed	Balcony/ Terrace m ²	GIA m ²	GIA ft ²
Plot 1	2 BED+STUDY(4 person)	30	176.0	1894
Plot 2	2 BED+STUDY(4 person)	11	117.0	1259
Plot 3	3 BED+STUDY(5person)	11	129.0	1388
Plot 4	2 BED+STUDY(4 person)	8	89.0	958
Plot 5	3 BED+STUDY(6person)	21.5	166.0	1787
Total		81.5	677.0	7287

 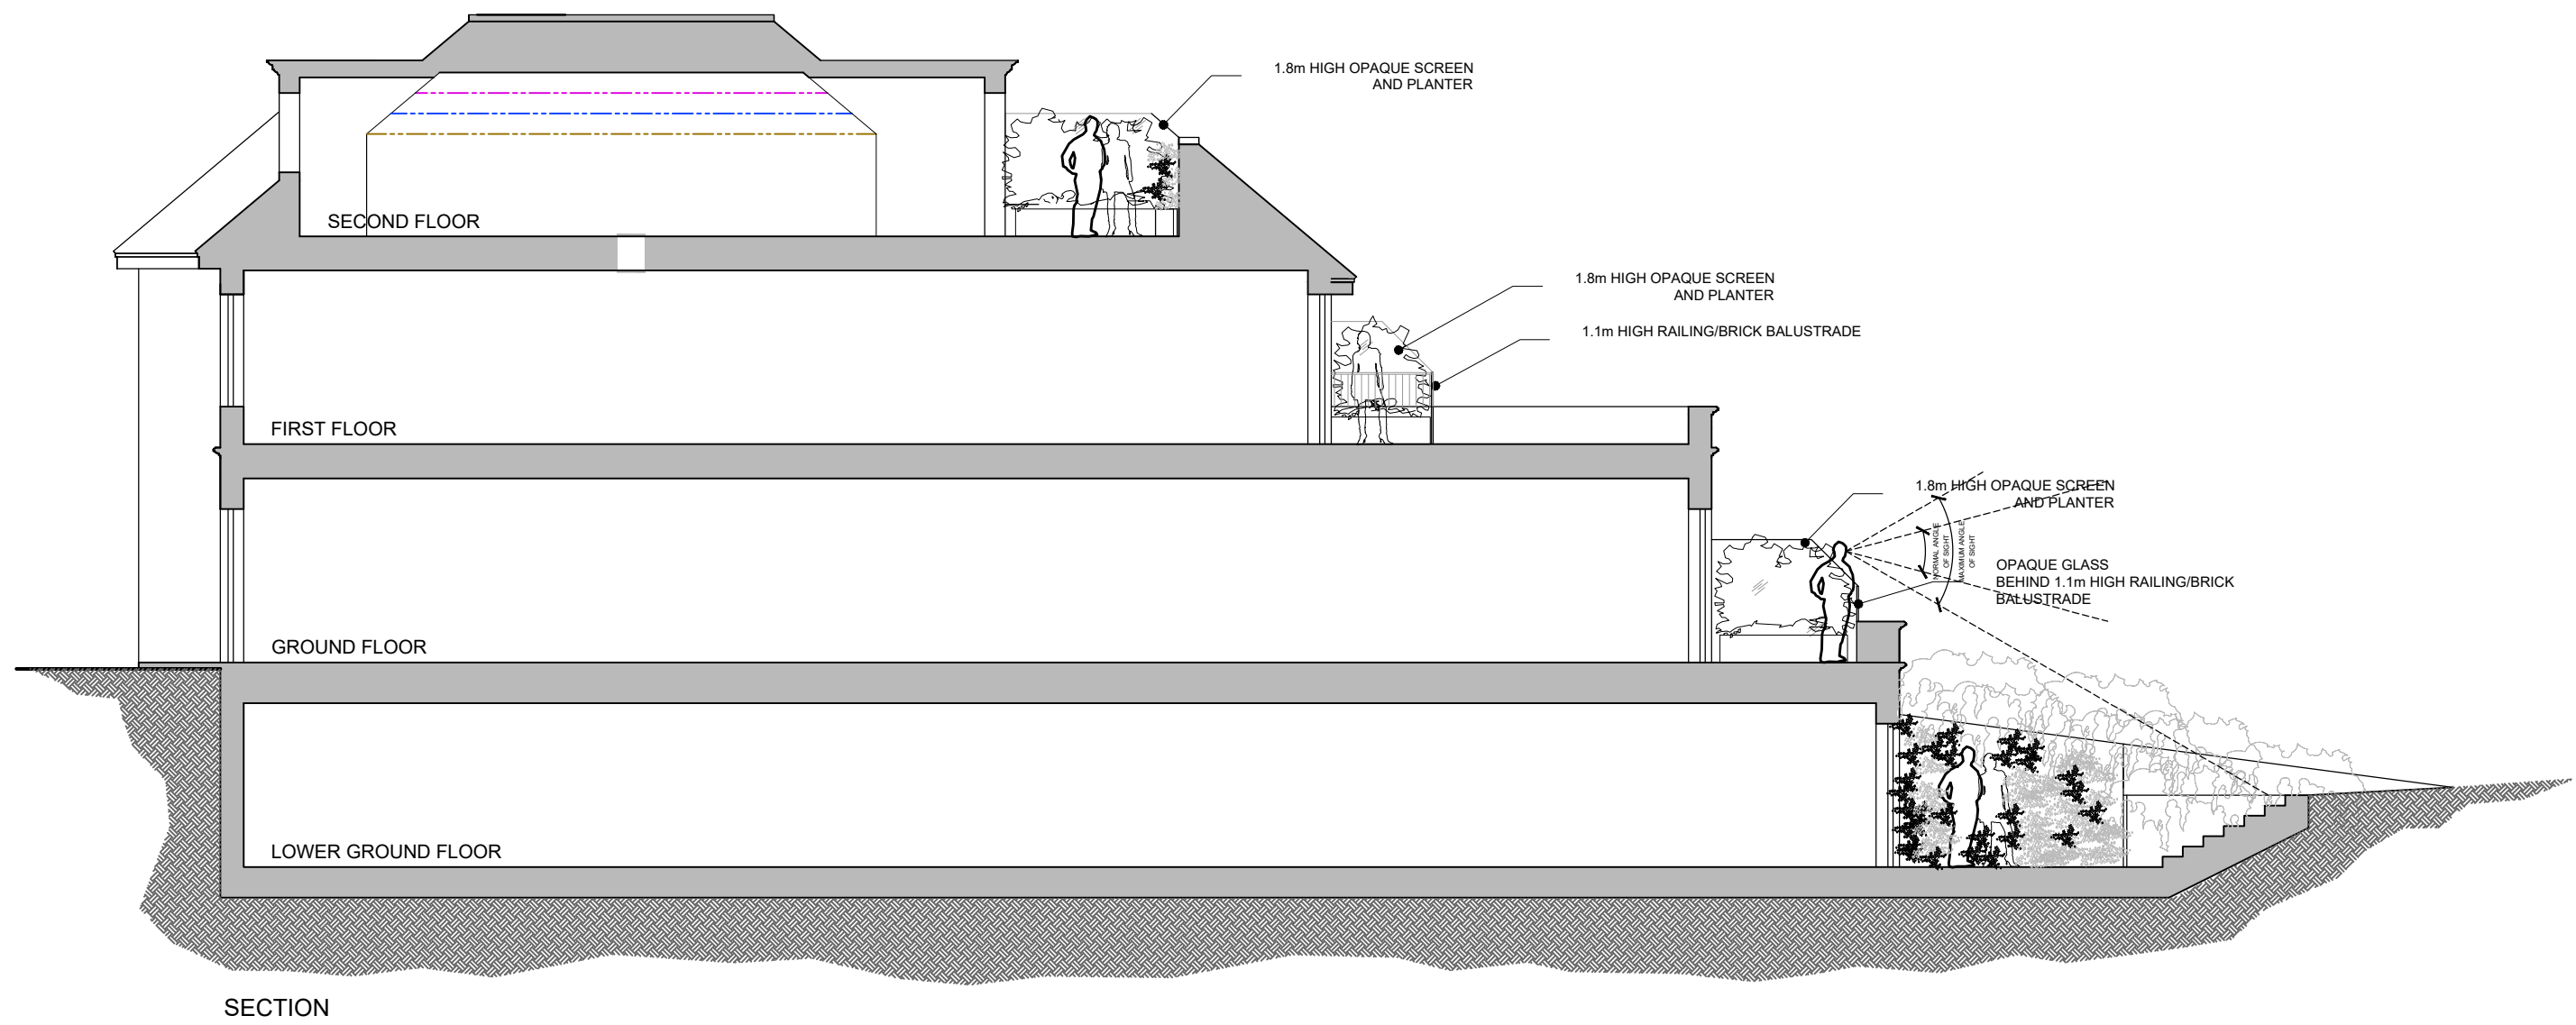

Rev. A

Date 24.10.24

Detail CHANGES TO LAYOUT

Status

PLANNING

Client

GAVACAN HOMES

Project Title

2 SANDY LODGE WAY
NORTHWOOD HA6 2BZ

Drawing Title

FLOOR PLANS
AND SECTION

Scale

1-100@A1

Date

JUNE'24

Drawn

KMB

Drawing No.

23 - J4296 - 301

Rev.

A

The copyright in this document and design is confidential to and the property of Ascot Design Limited