




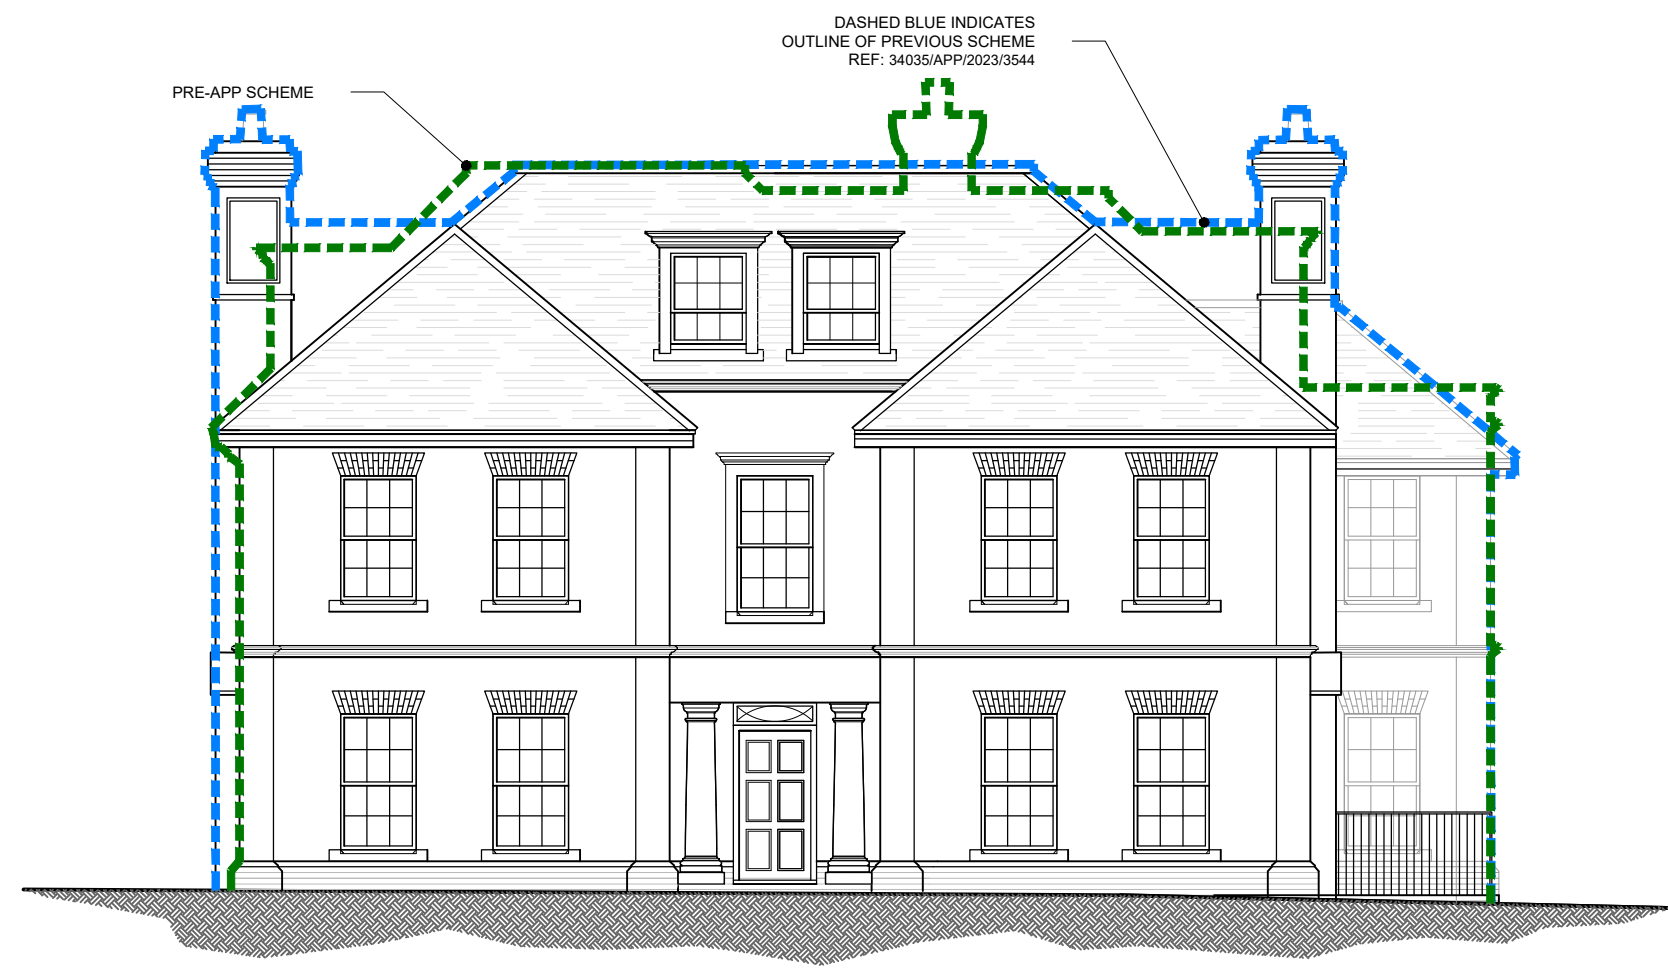


FRONT ELEVATION
*O.G. DENOTES OBSCURE GLAZED WINDOW

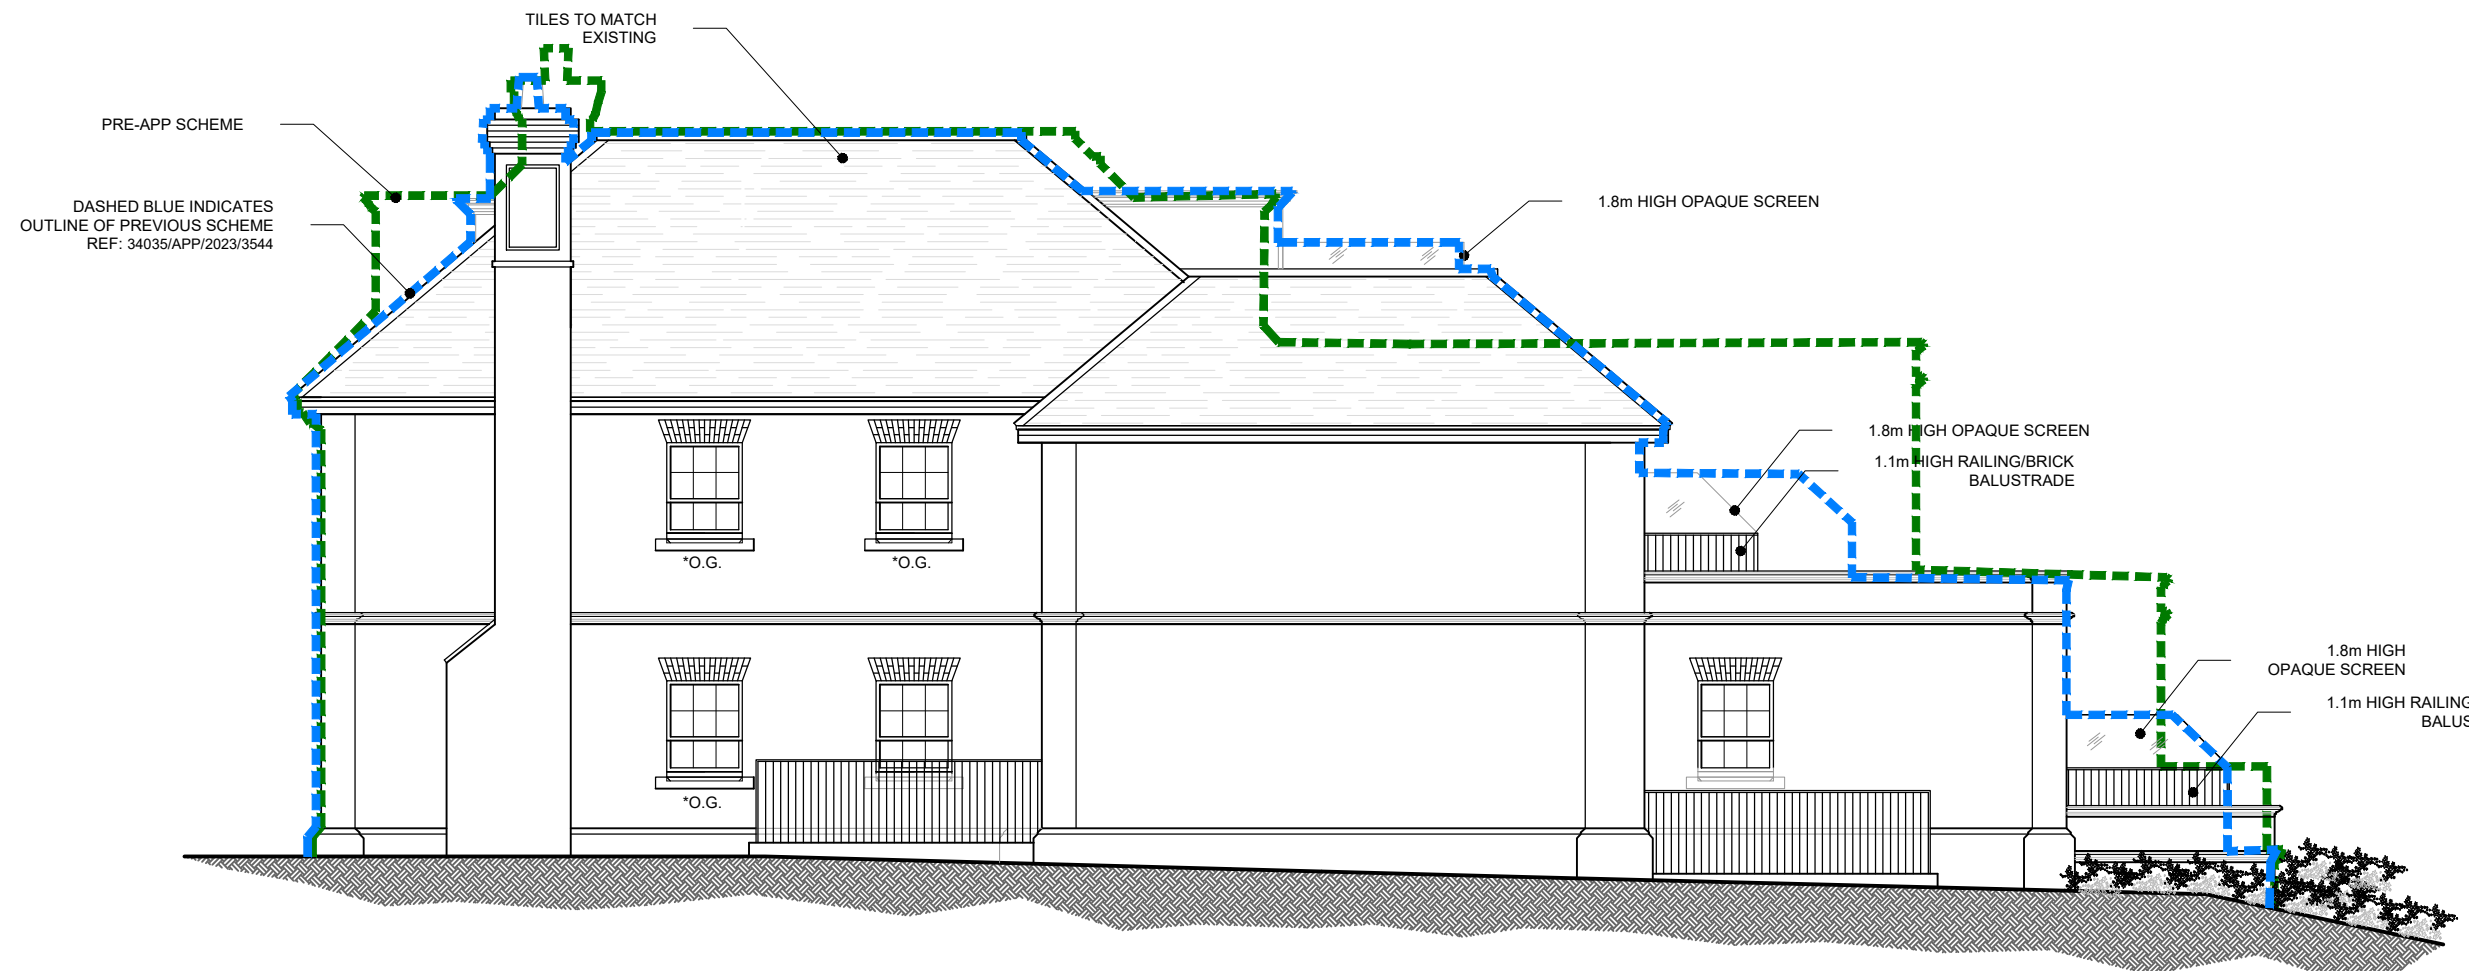

SIDE ELEVATION
*O.G. DENOTES OBSCURE GLAZED WINDOW

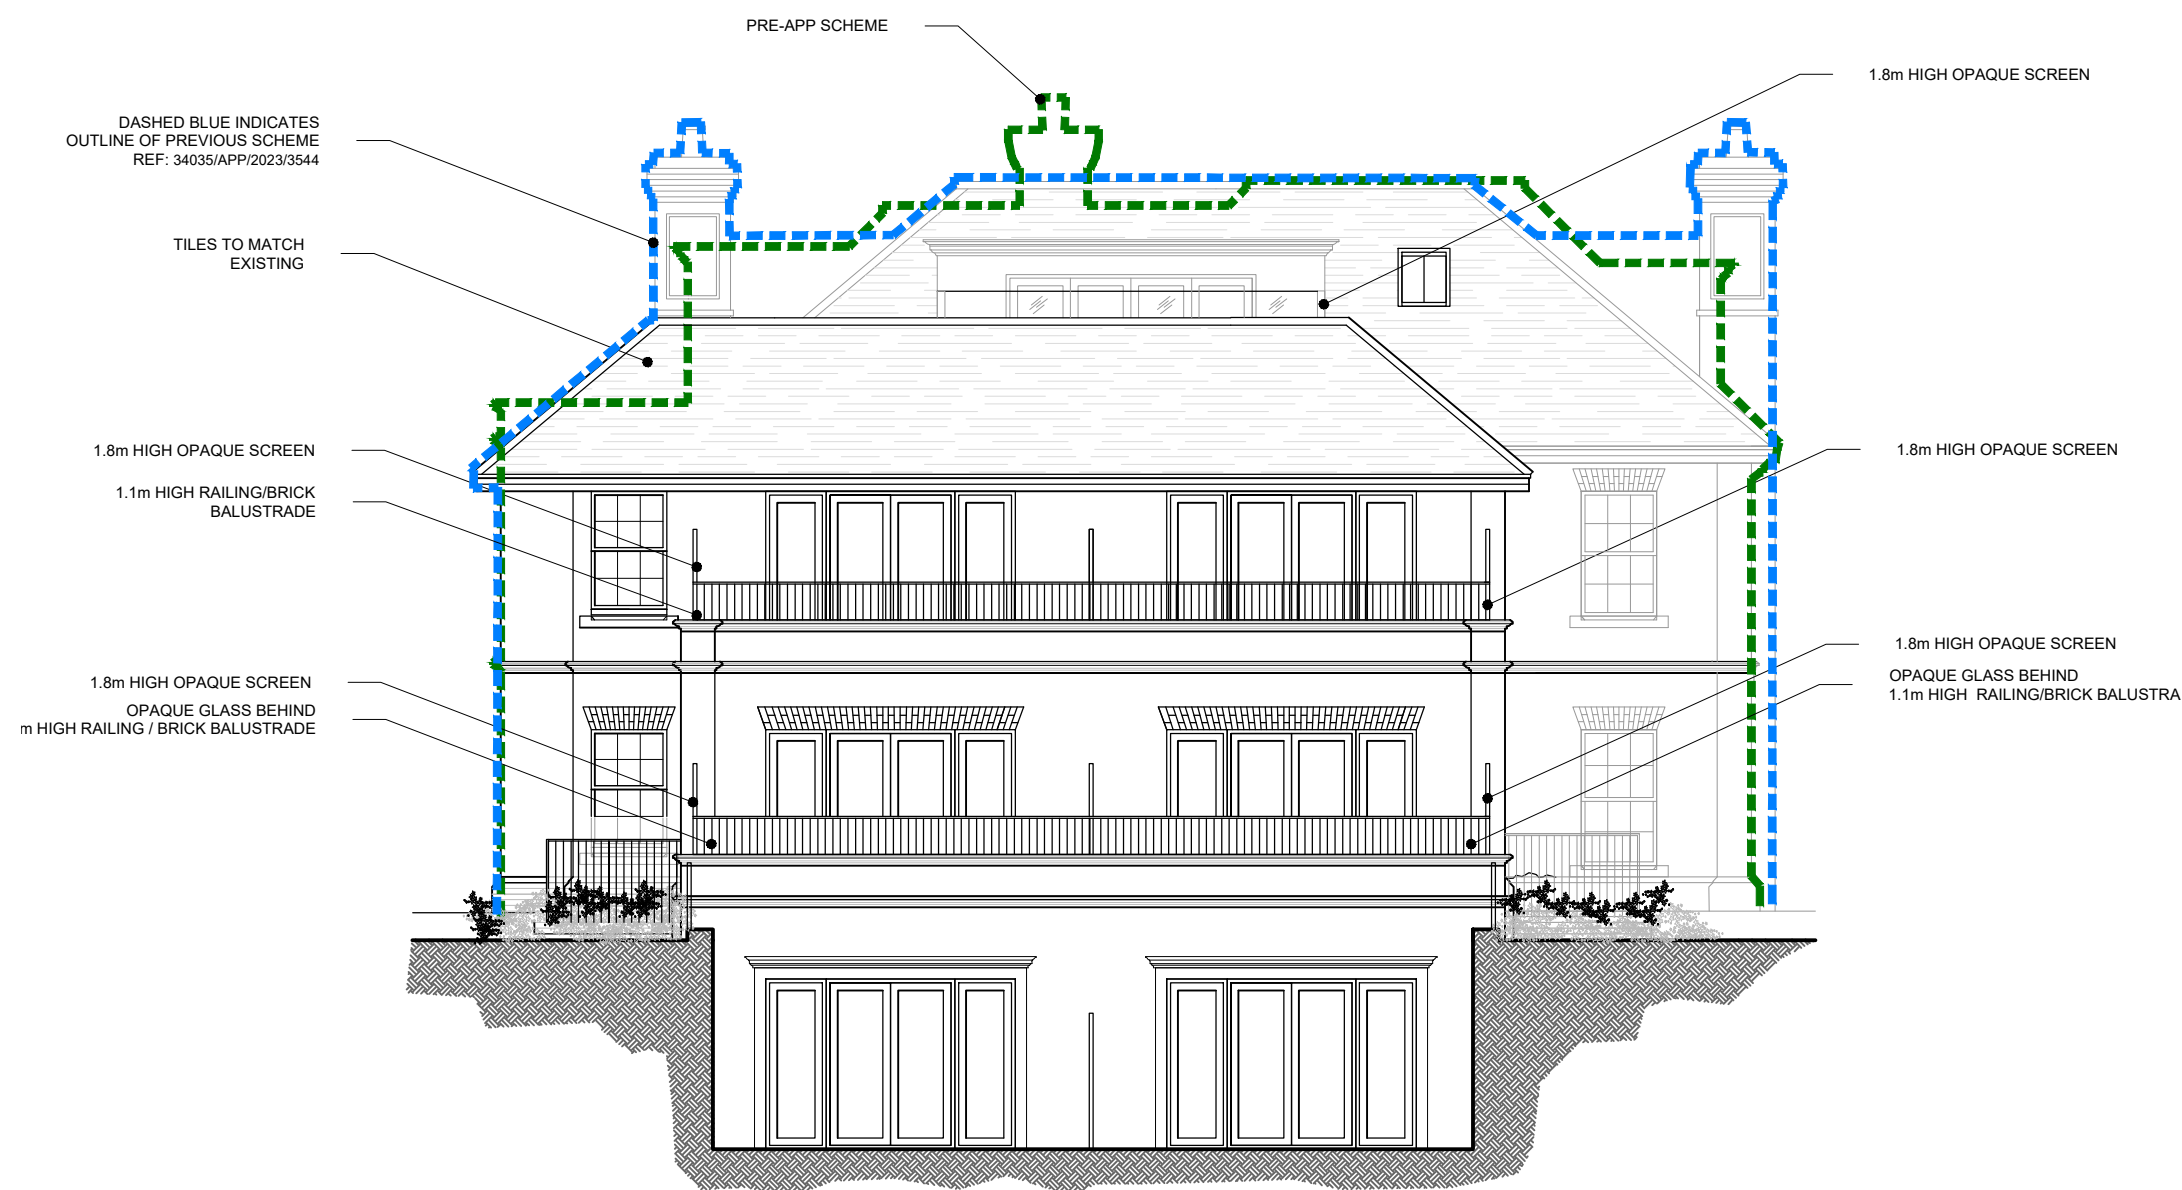

REAR ELEVATION

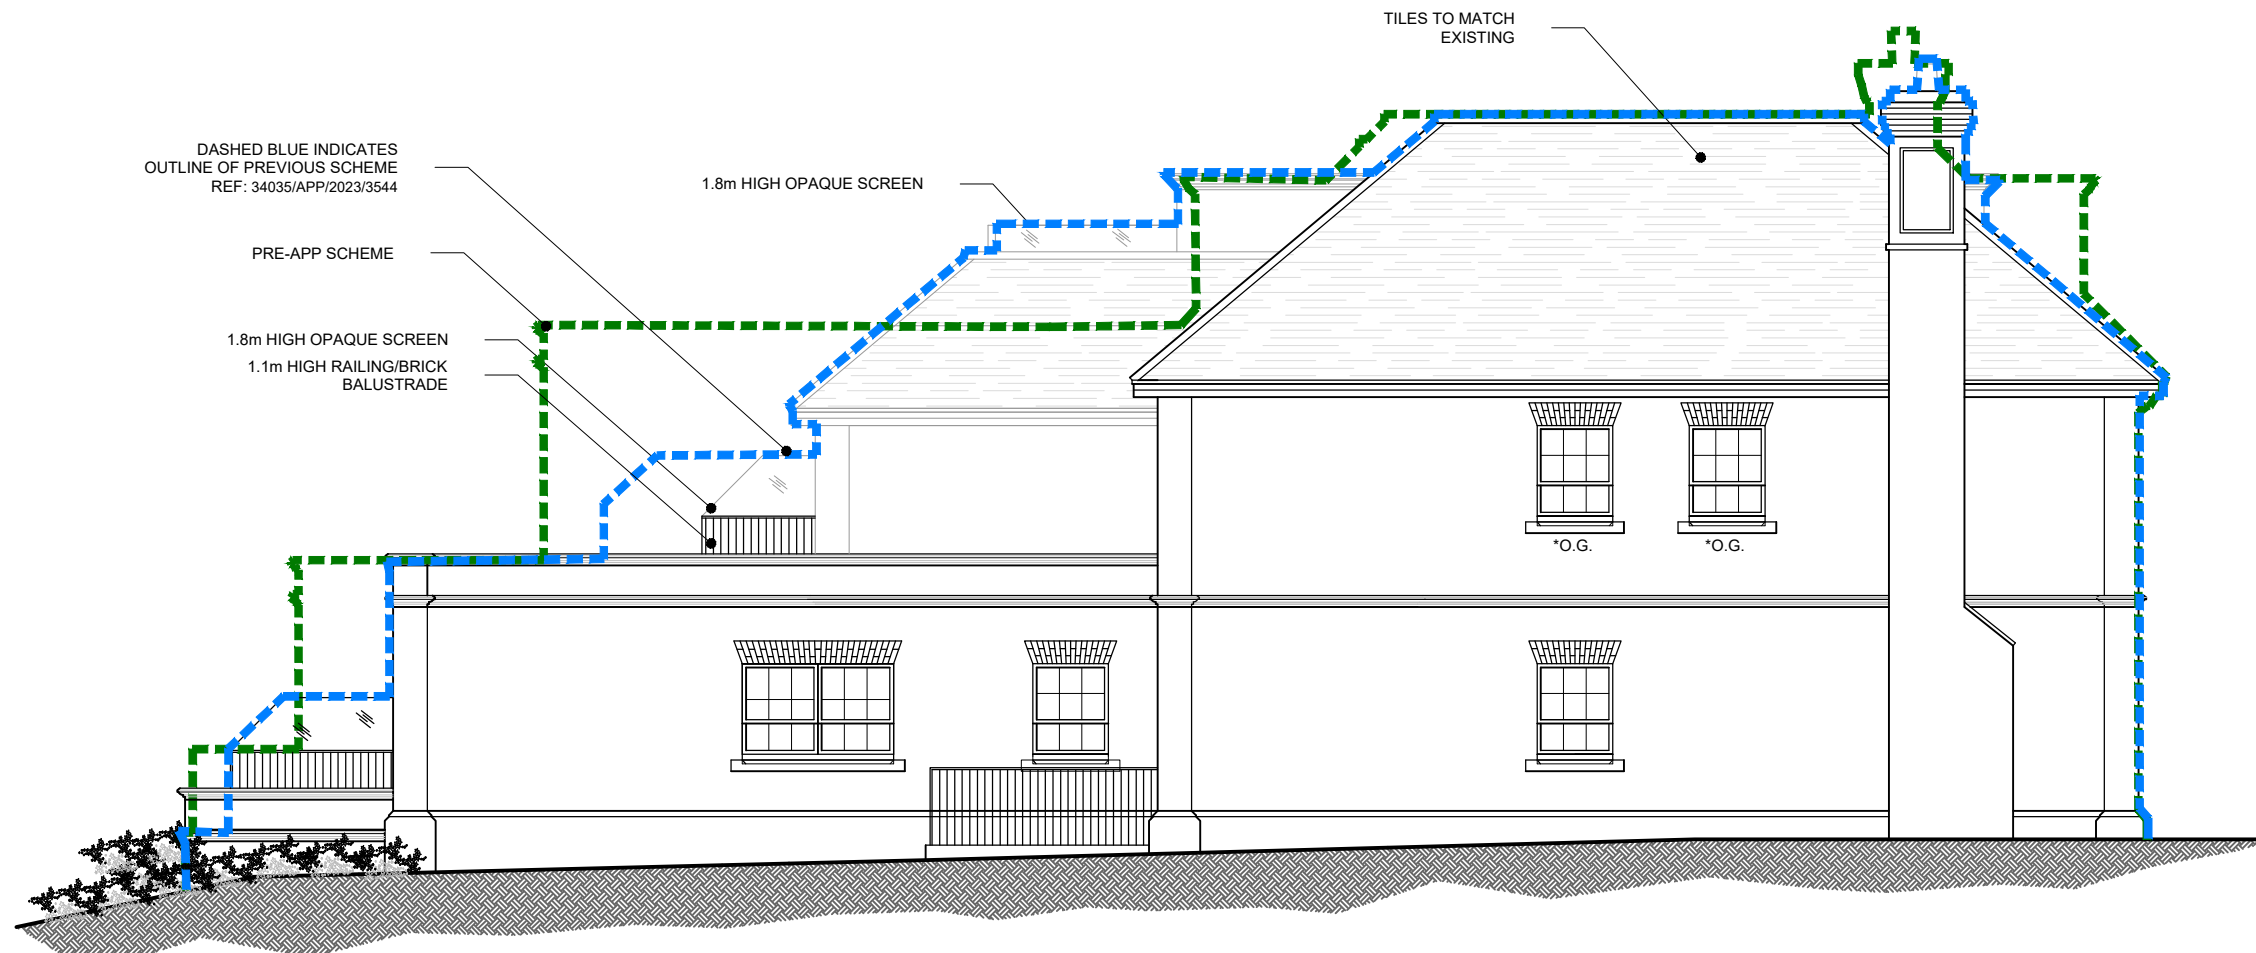

FLANK ELEVATION
*O.G. DENOTES OBSCURE GLAZED WINDOW



RED ROOF TILES
TO MATCH EXISTING




BROWN BRICKS



STONE DETAILING



POROUS DRIVEWAY

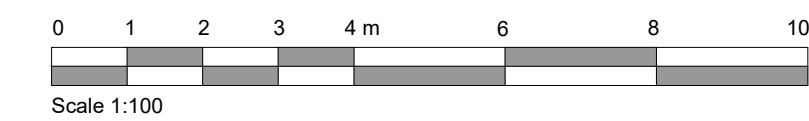

Rev.	Date	Detail

Status	PLANNING
--------	----------



ASCOT DESIGN
Timeless architecture

Ascot Design Ltd, Ashurst Manor, Ashurst Park, Ascot, Berkshire, SL5 7DD
Tel: 01344 299330 Fax: 01344 299331 Email: info@ascotdesign.com
www.ascotdesign.com

Client	GAVACAN HOMES
--------	---------------

Project Title	2 SANDY LODGE WAY NORTHWOOD HA6 2BZ
---------------	--

Drawing Title	PROPOSED ELEVATIONS
---------------	---------------------

Scale	1-100@A1	Date	JUNE'24	Drawn	KMB
-------	----------	------	---------	-------	-----

Drawing No.	23- J4296 - 302	Rev.	-
-------------	-----------------	------	---