




FRONT ELEVATION

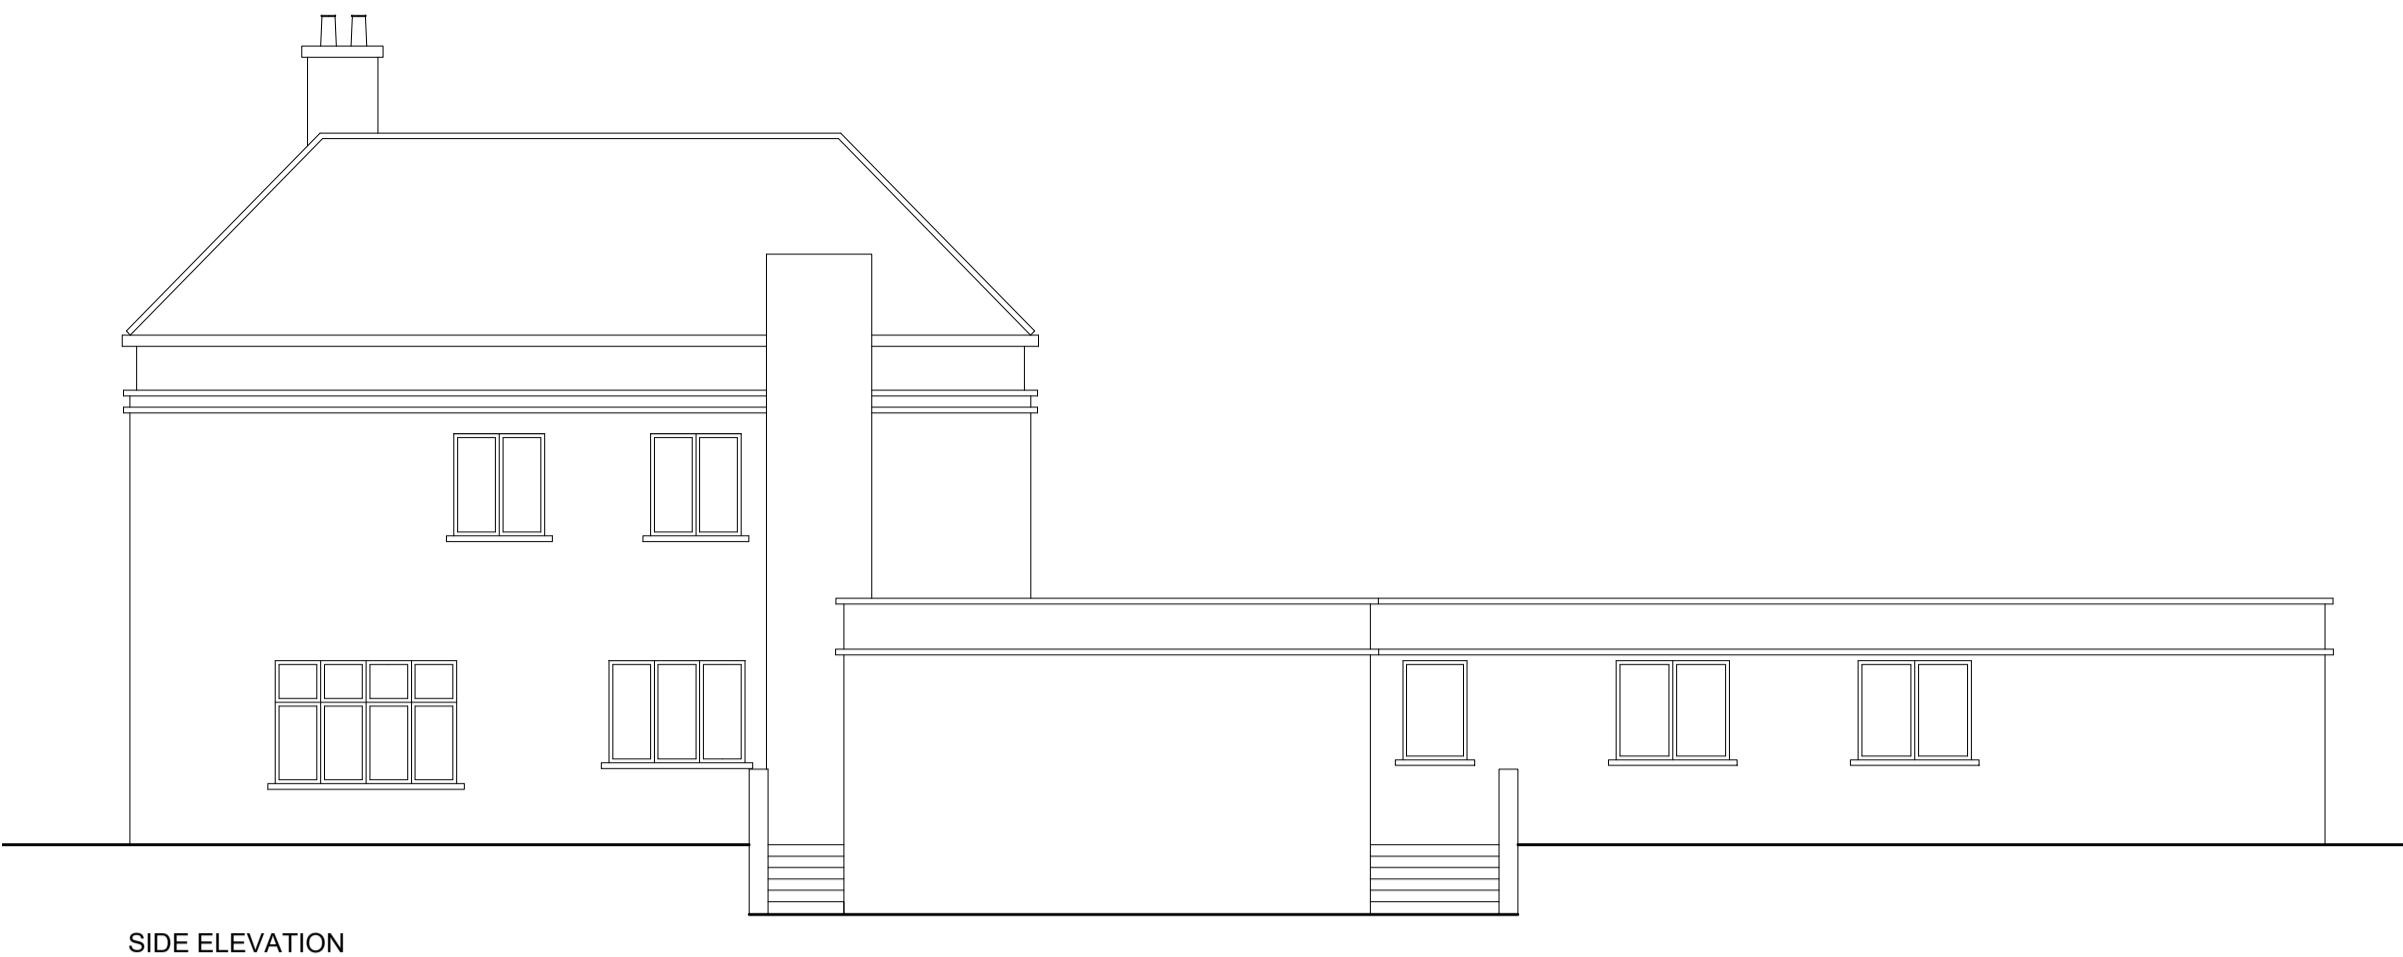


SIDE ELEVATION



REAR ELEVATION



FLANK ELEVATION

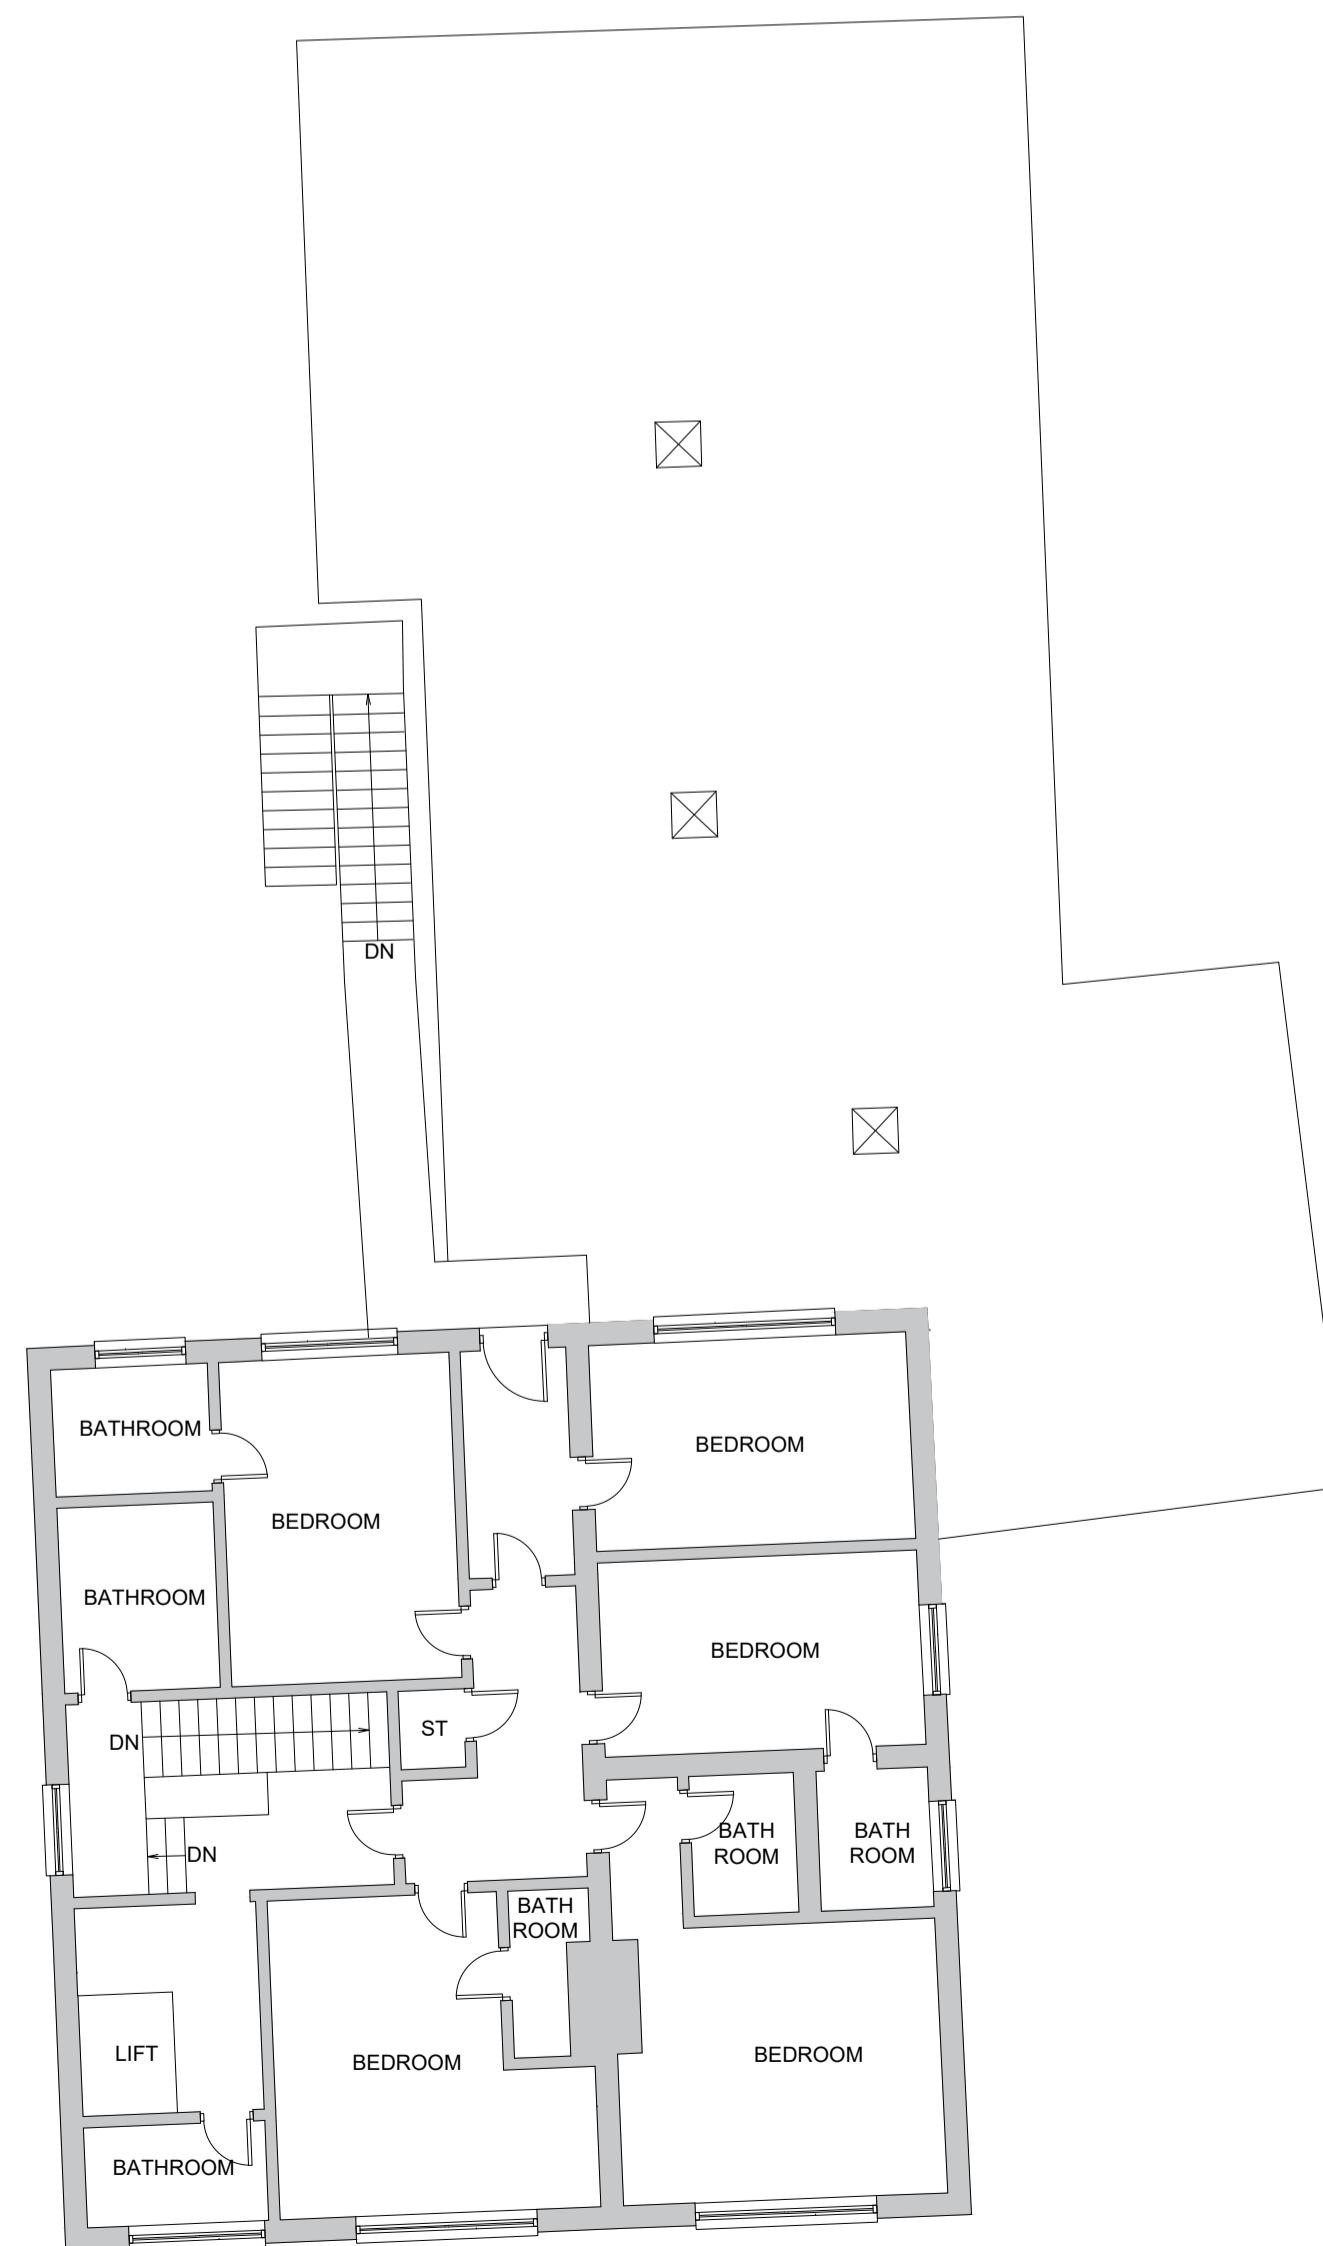

0 1 2 3 4 m 6 8 10  
Scale 1:100

Rev.  Date  Detail

Status

### PLANNING ISSUE



ASCOT DESIGN  
Timeless architecture

Ascot Design Ltd, Ashurst Manor, Ashurst Park, Ascot, Berkshire, SL5 7DD  
Tel: 01344 299330 Fax: 01344 299331 Email: info@ascotdesign.com  
www.ascotdesign.com

Client

GAVACAN HOMES

Project Title   
2 SANDY LODGE WAY,  
NORTHWOOD, HA6 2AJ

DRAWING Title   
EXISTING FLOOR PLANS AND  
ELEVATIONS

Scale: 1:100 @ A1 Date MAY'24 Drawn KJK  
 Rev.

DRAWING No. 23-J4296-307  
 Rev.

The copyright in this document and design is confidential to and  
the property of Ascot Design Limited