


KEY




LEVEL ACCESS IN ACCORDANCE WITH APPROVED DOCUMENT M4(2) REQUIREMENTS



OPAQUE PRIVACY SCREEN

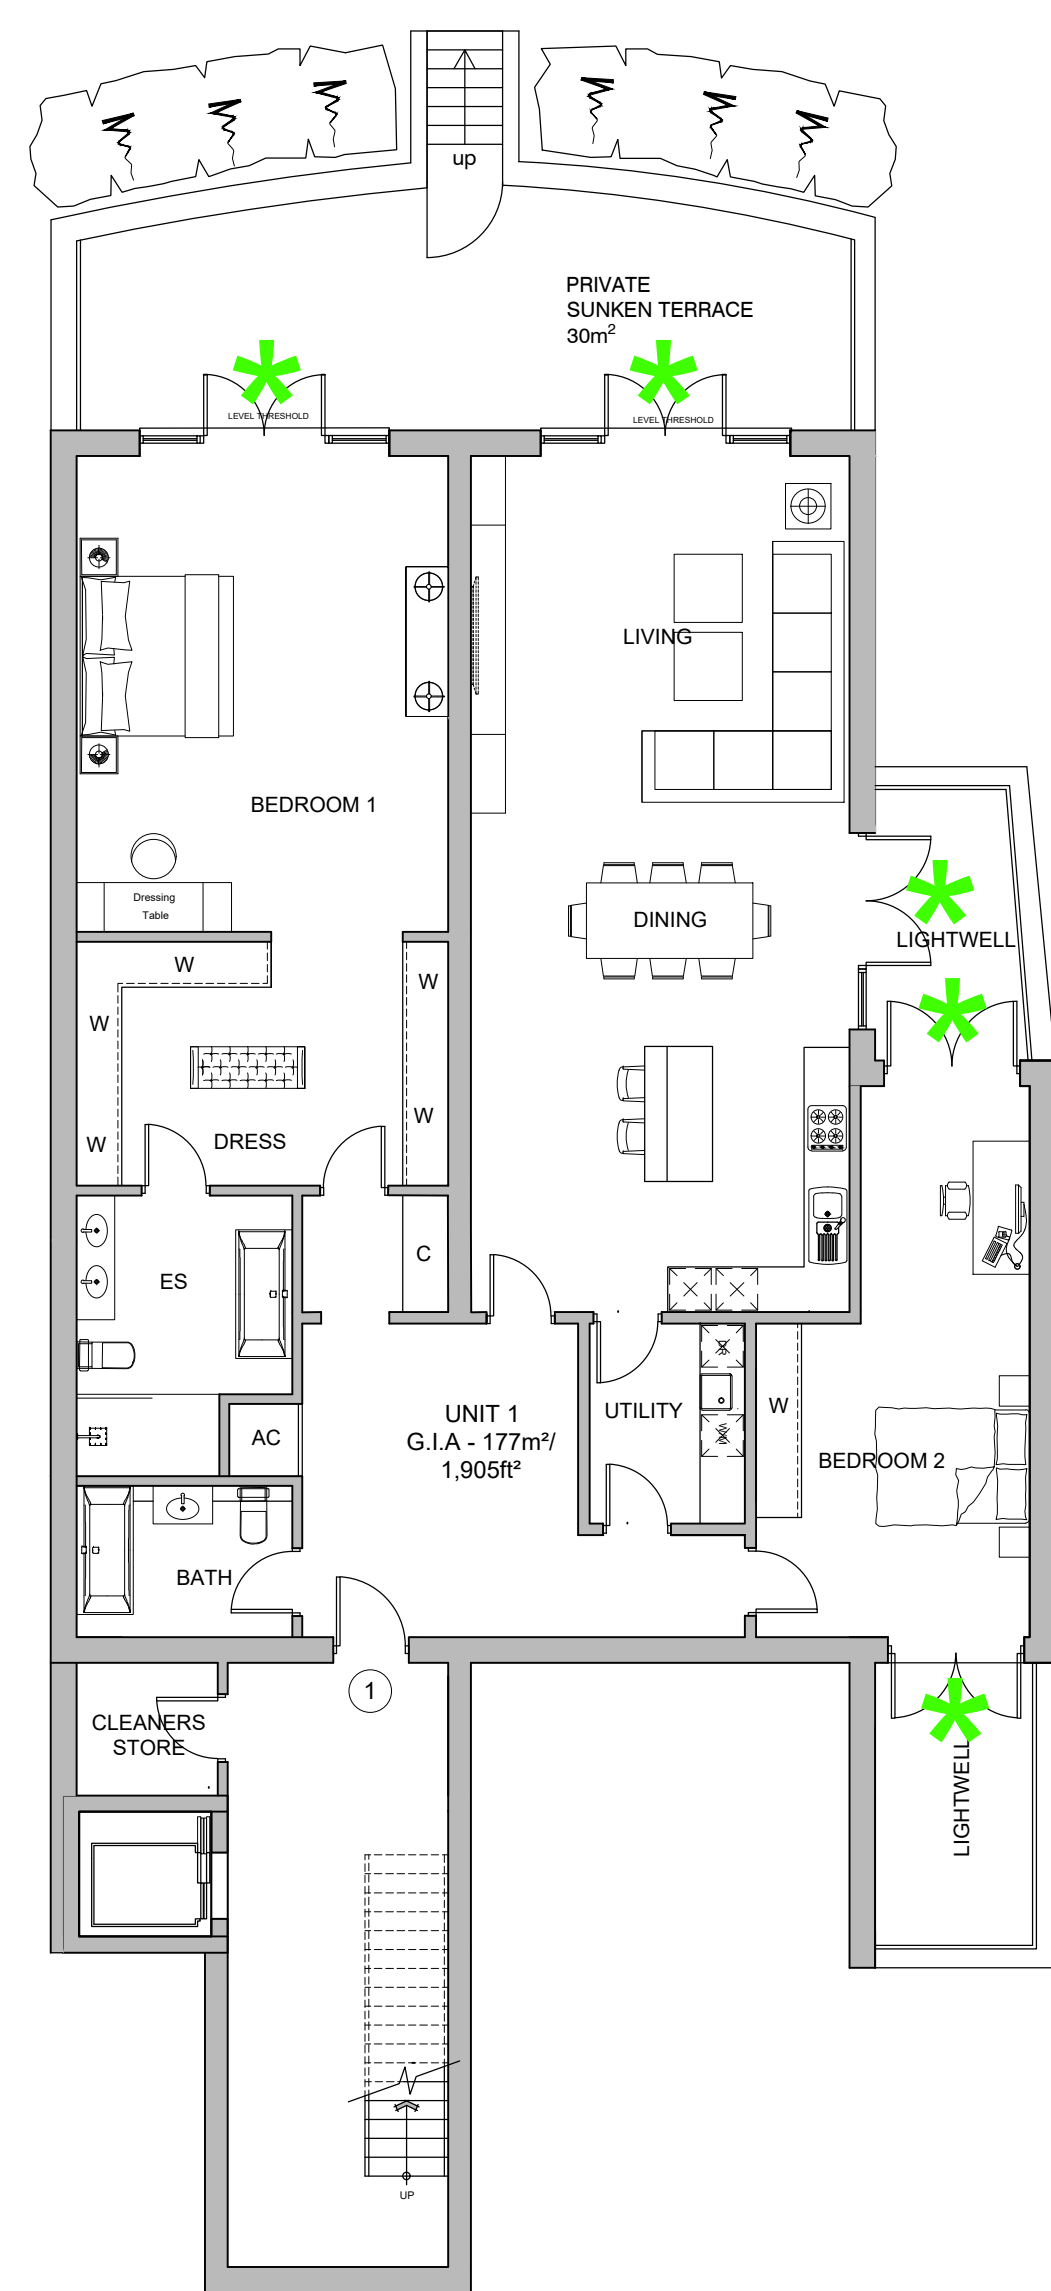


LOWER GROUND FLOOR PLAN

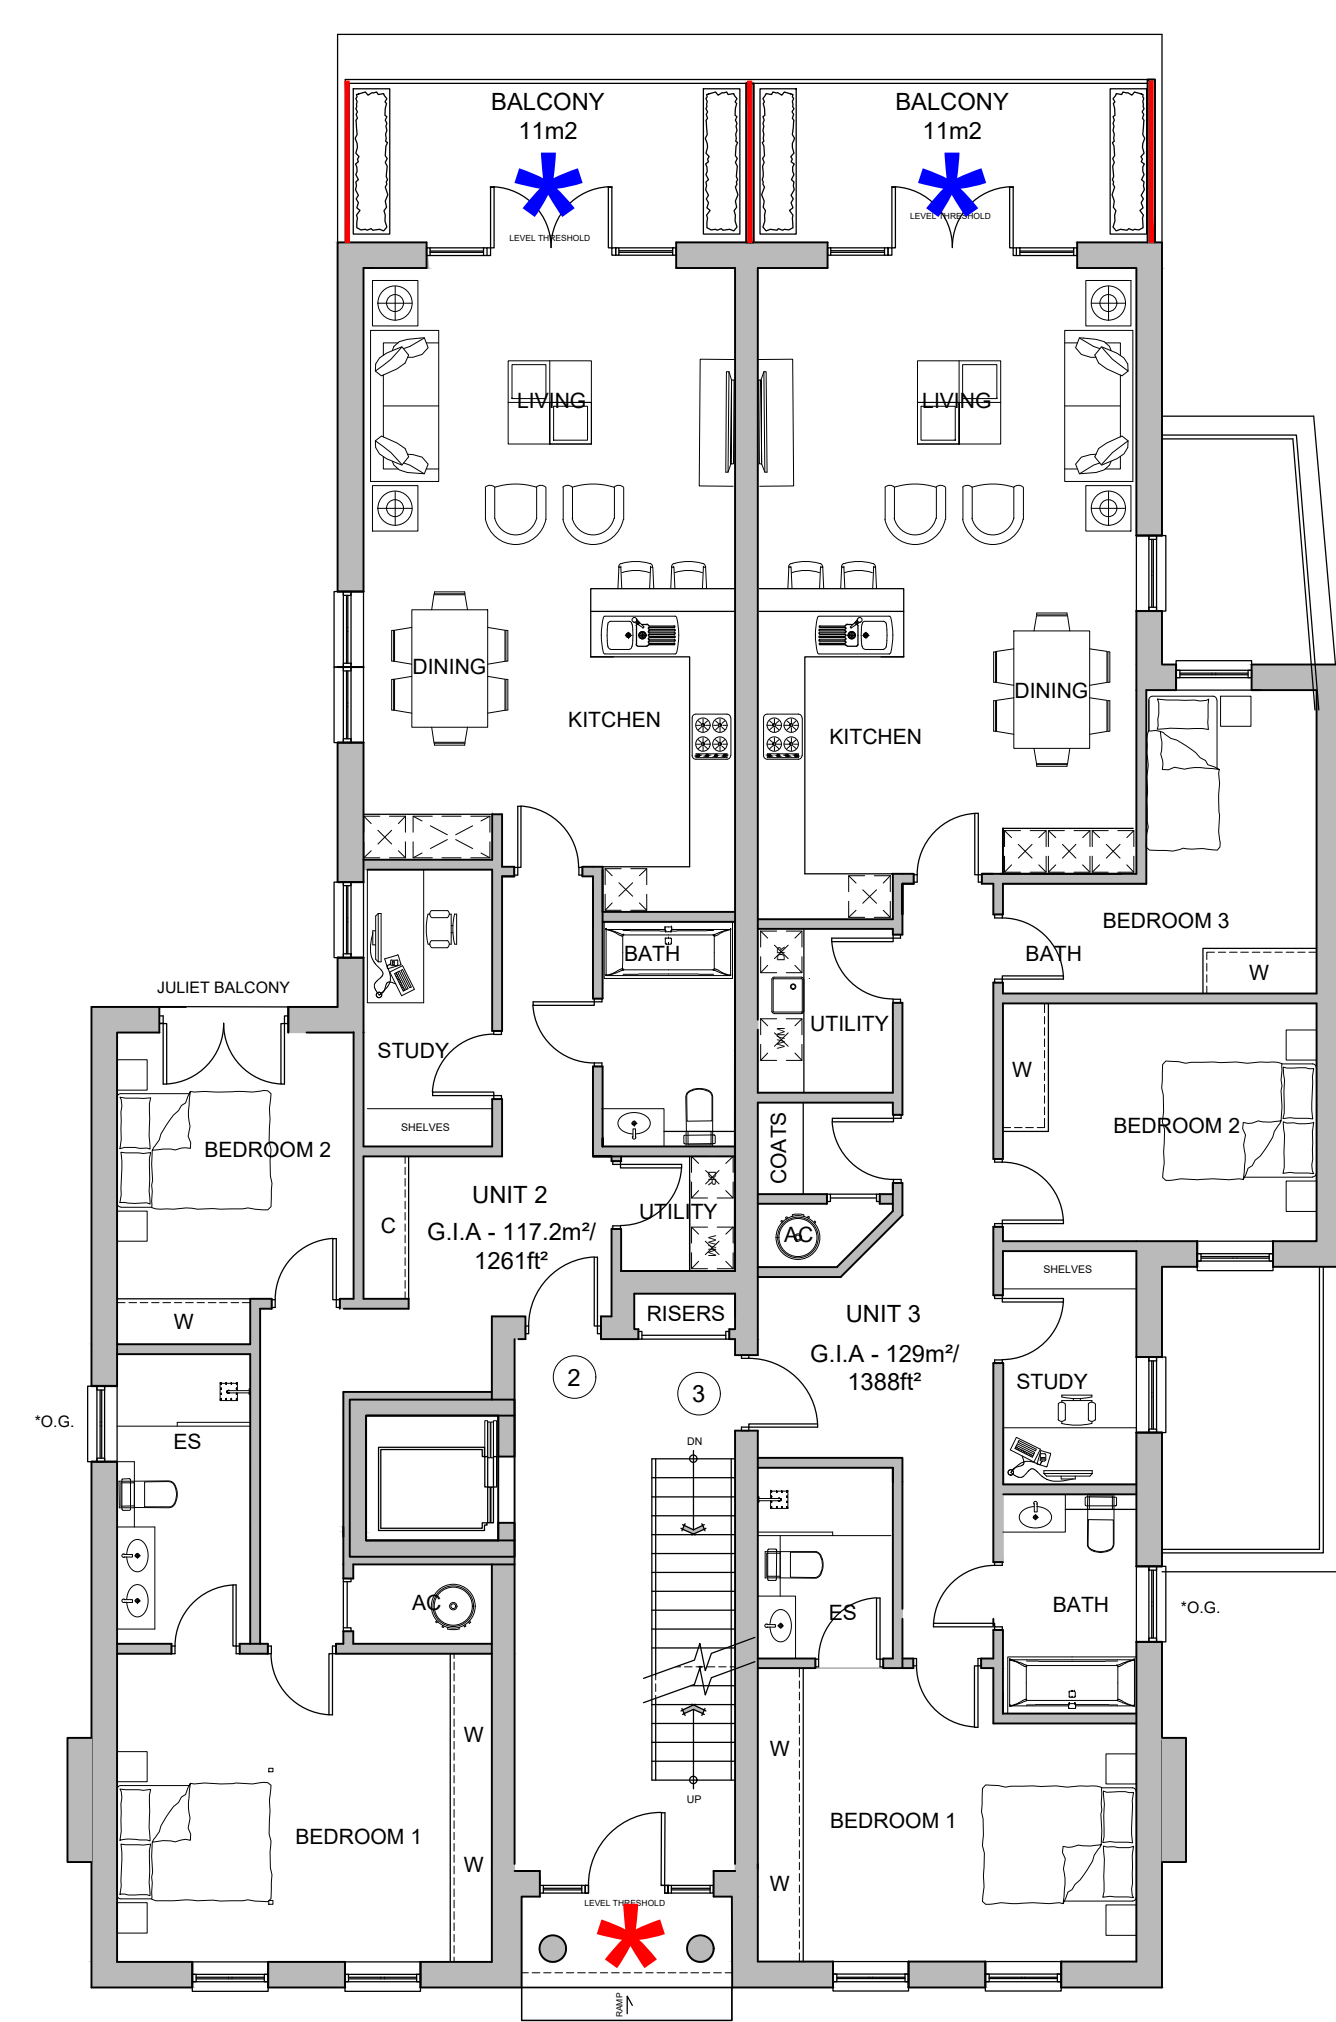


GROUND FLOOR PLAN

*O.G. DENOTES OBSCURE GLAZED WINDOW

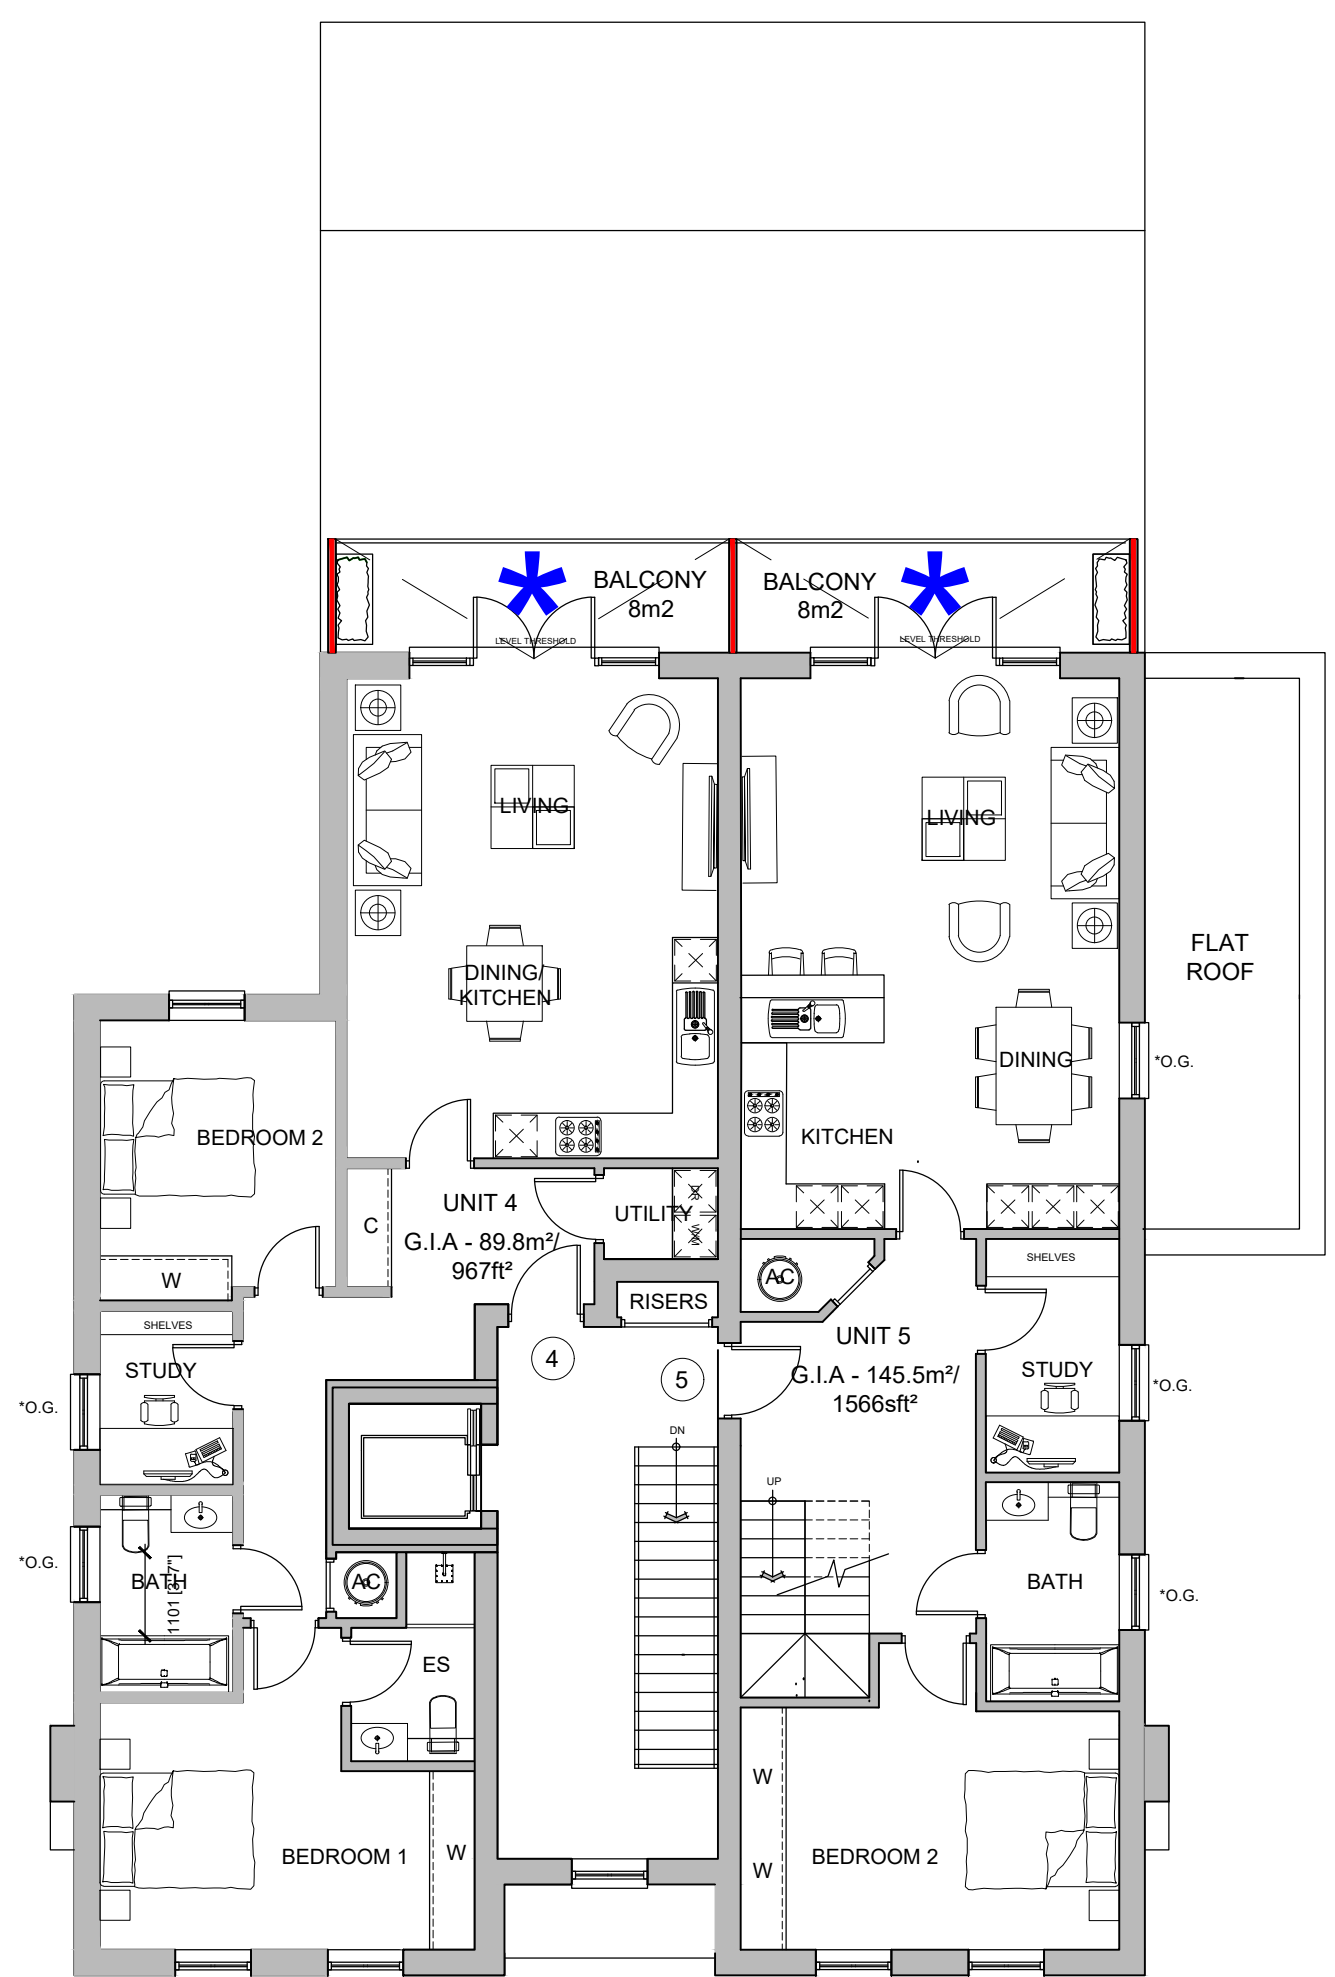


FIRST FLOOR PLAN


*O.G. DENOTES OBSCURE GLAZED WINDOW

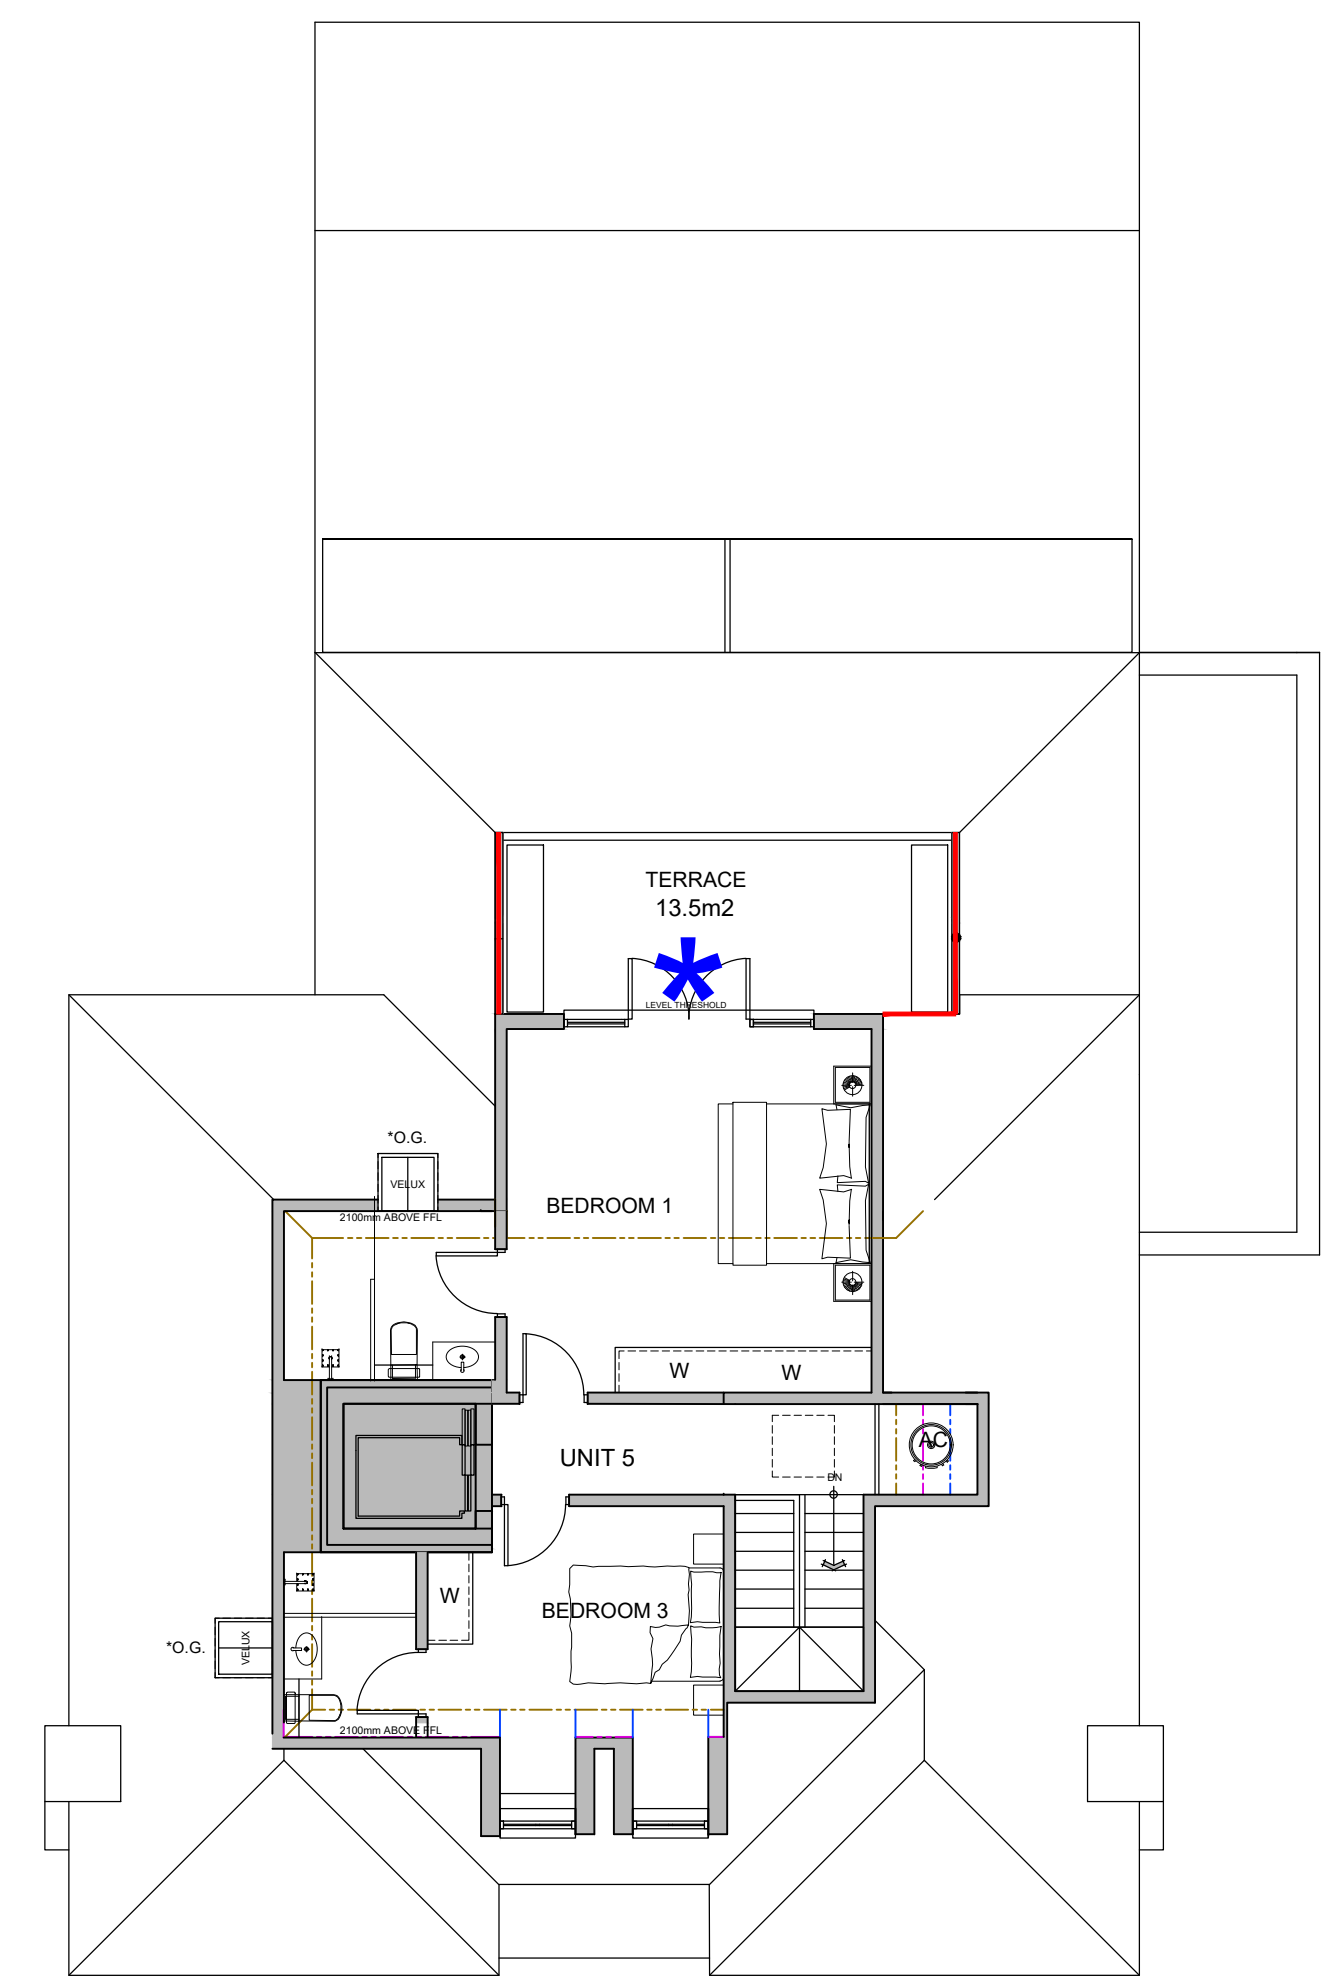


SECOND FLOOR PLAN

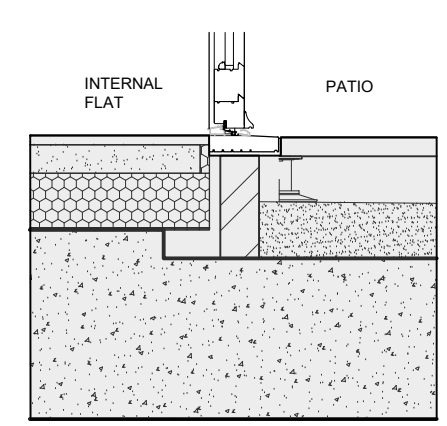


BASEMENT LEVEL THRESHOLD DETAIL (1:20@A1)

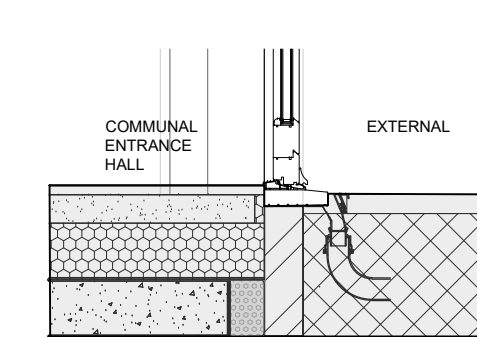

GROUND FLOOR MAIN COMMUNAL ACCESS (1:20@A1)

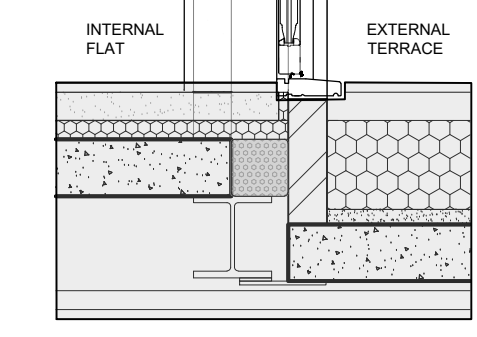

TYPICAL TERRACE THRESHOLD DETAIL (1:20@A1)

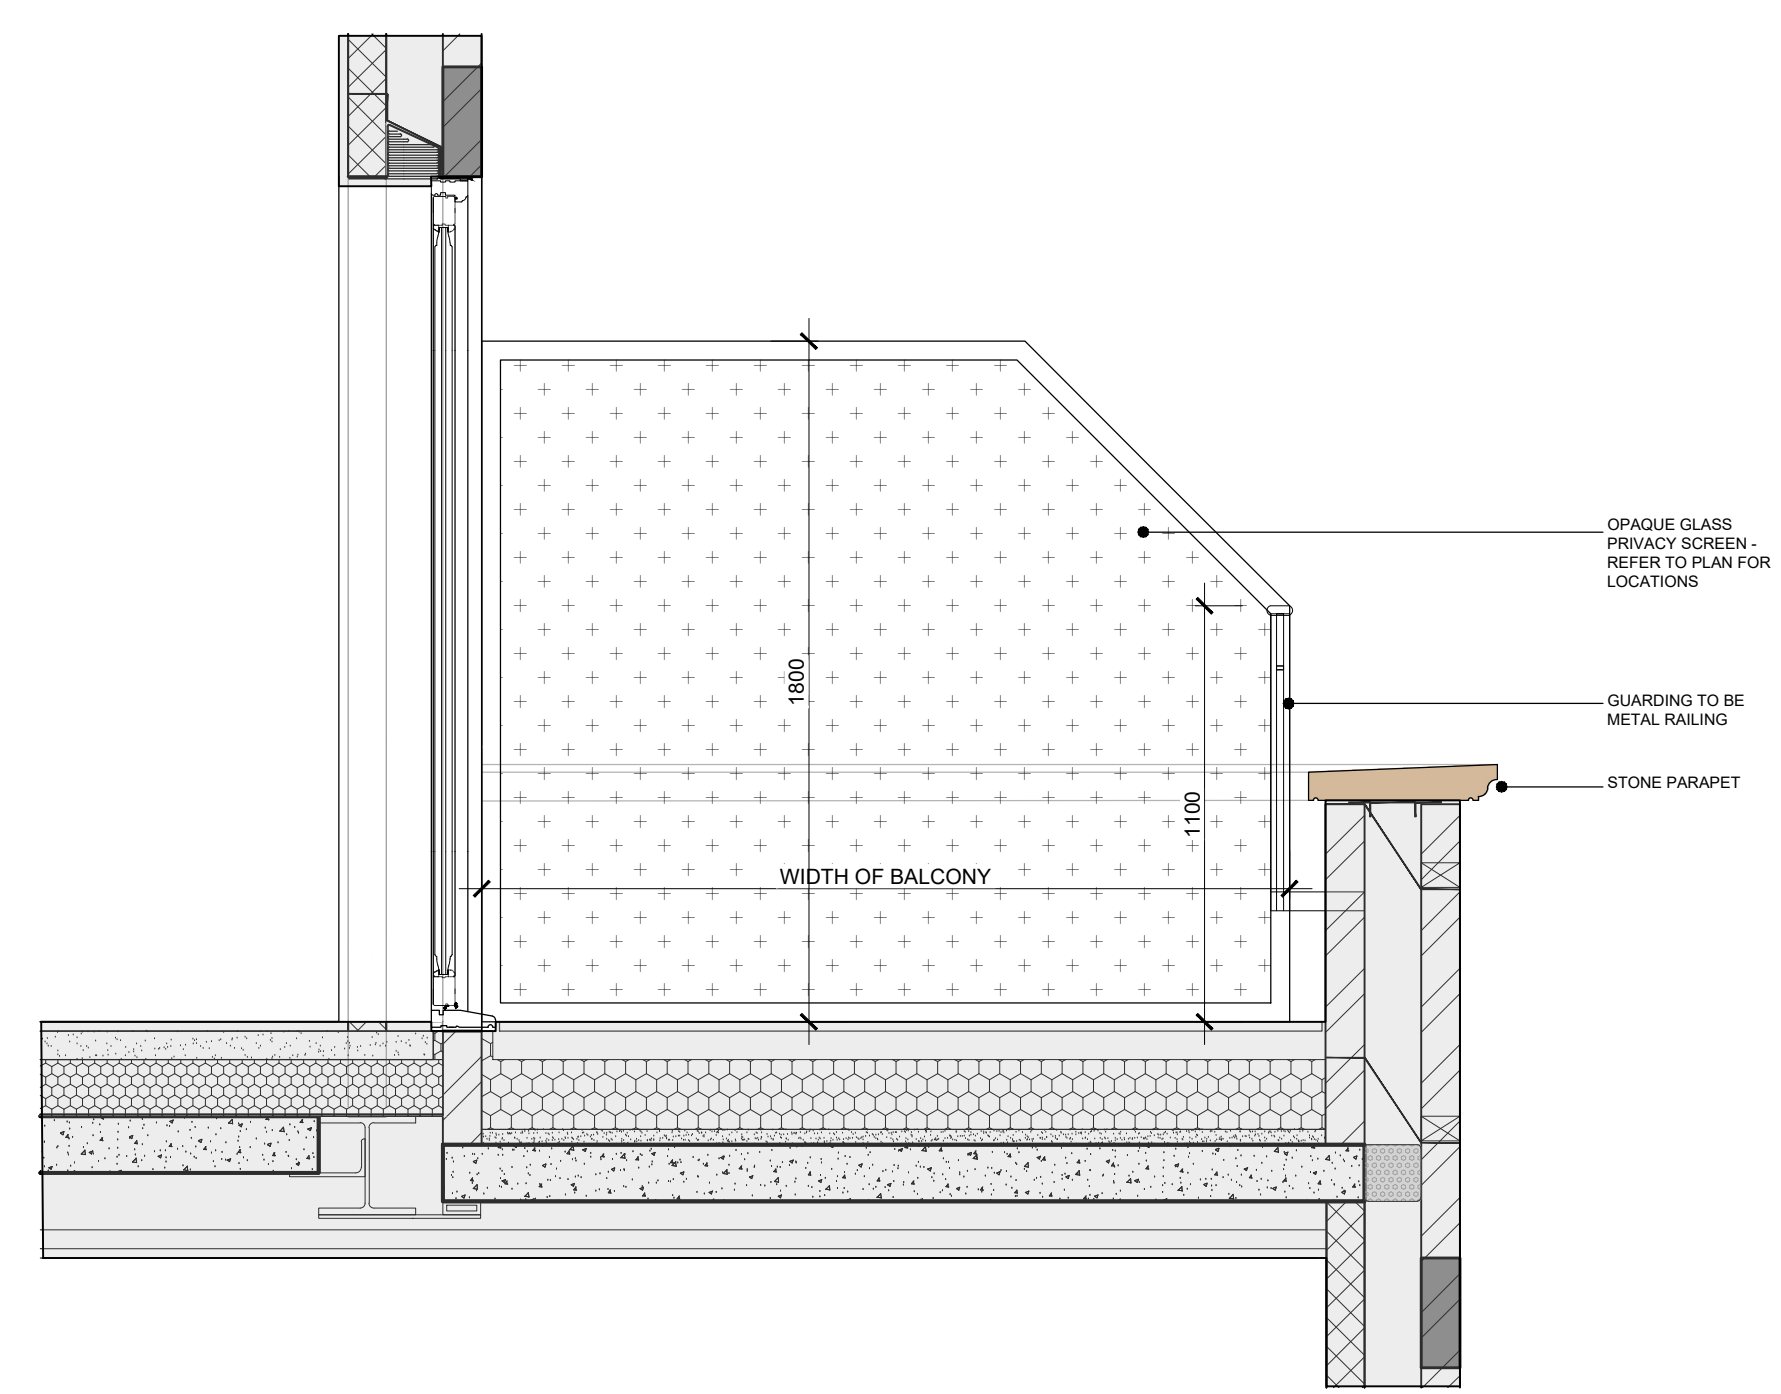

TYPICAL TERRACE BALCONY DETAIL (1:20@A1)

Rev.	Date	Detail
-	-	-
Status		
PLANNING		
		
ASCOT DESIGN Timeless architecture		
Ascot Design Ltd, Ashurst Manor, Ashurst Park, Ascot, Berkshire, SL5 7DD Tel: 01344 299330 Fax: 01344 299331 Email: info@ascotdesign.com www.ascotdesign.com		
Client		
GAVACAN HOMES		
Project Title		
2 SANDY LODGE WAY NORTHWOOD HA6 2BZ		
Drawing Title		
LEVEL ACCESS PLAN & DETAIL		
Scale	Date	Drawn
1-100@A1	SEP'25	JW
Drawing No	Rev.	
23 - J4296 - 320	-	
The copyright in this document and design is confidential to and the property of Ascot Design Limited		