





1 Location Plan  
1 : 1250




2 Site Plan  
1 : 500

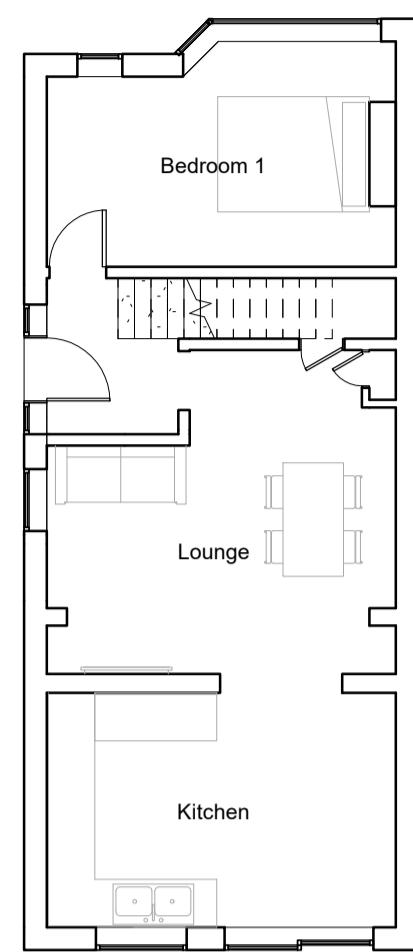


3 00\_Ground\_Existing  
1 : 100

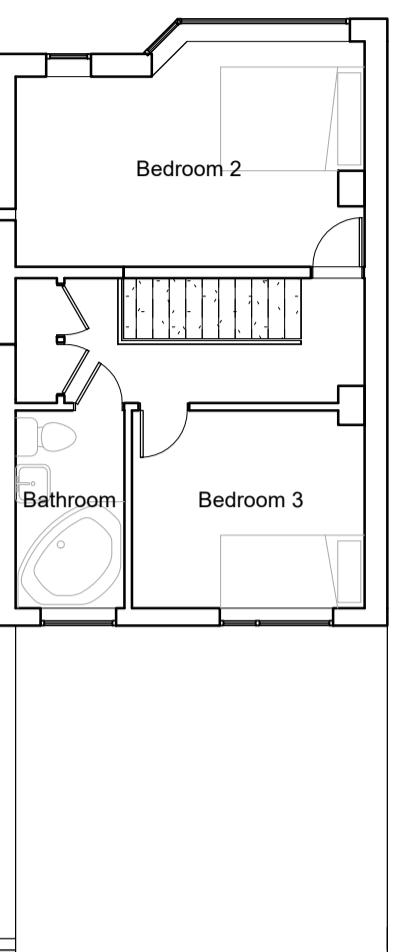


5 01\_First\_Existing  
1 : 100

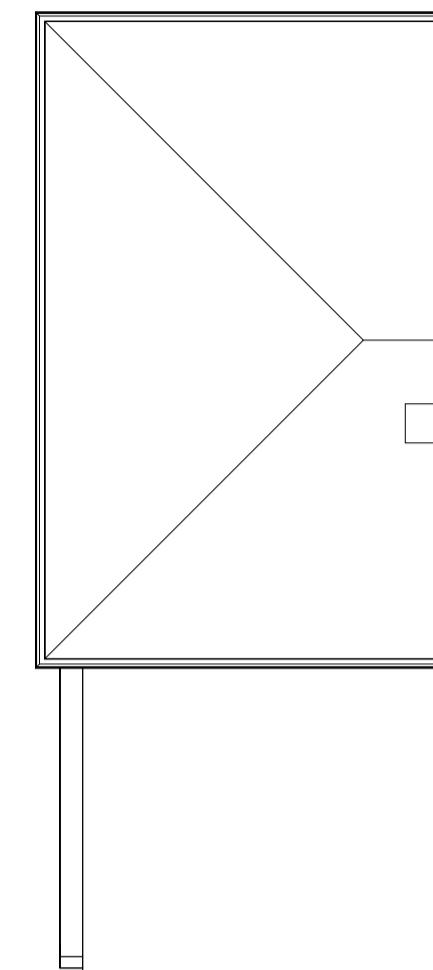


7 RF\_Roof\_Existing  
1 : 100

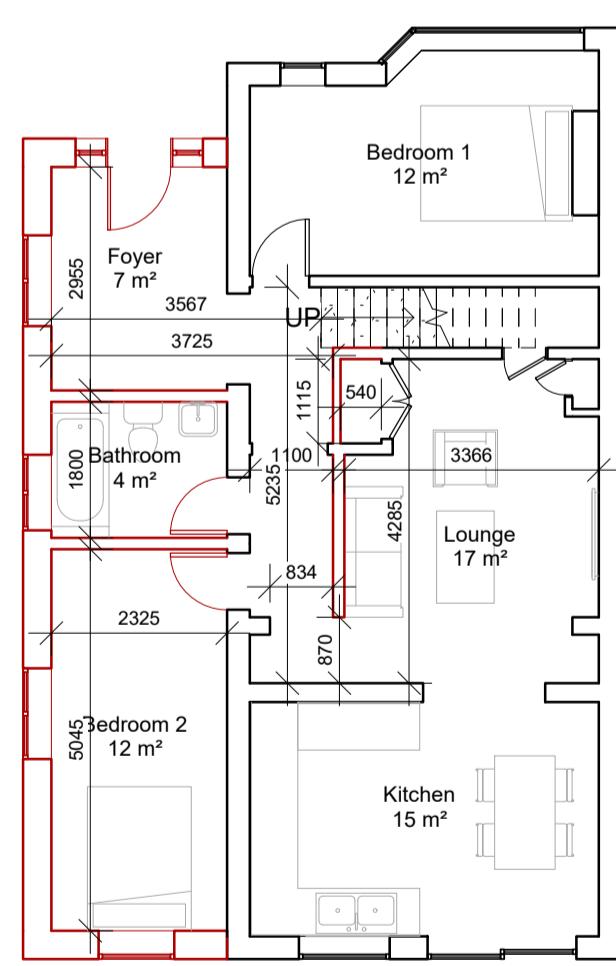


4 00\_Ground\_Proposed  
1 : 100

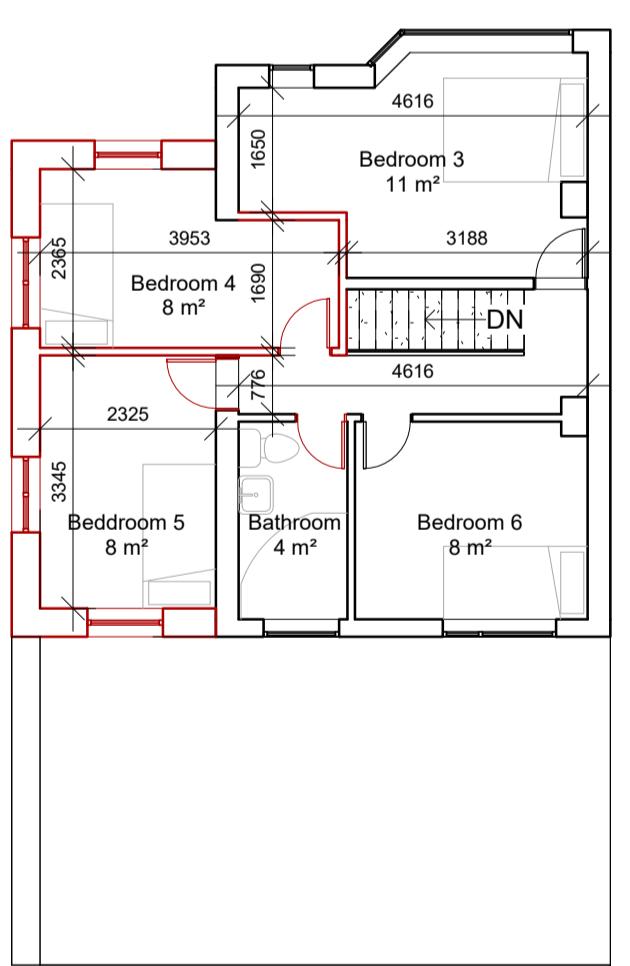

6 01\_First\_Proposed  
1 : 100

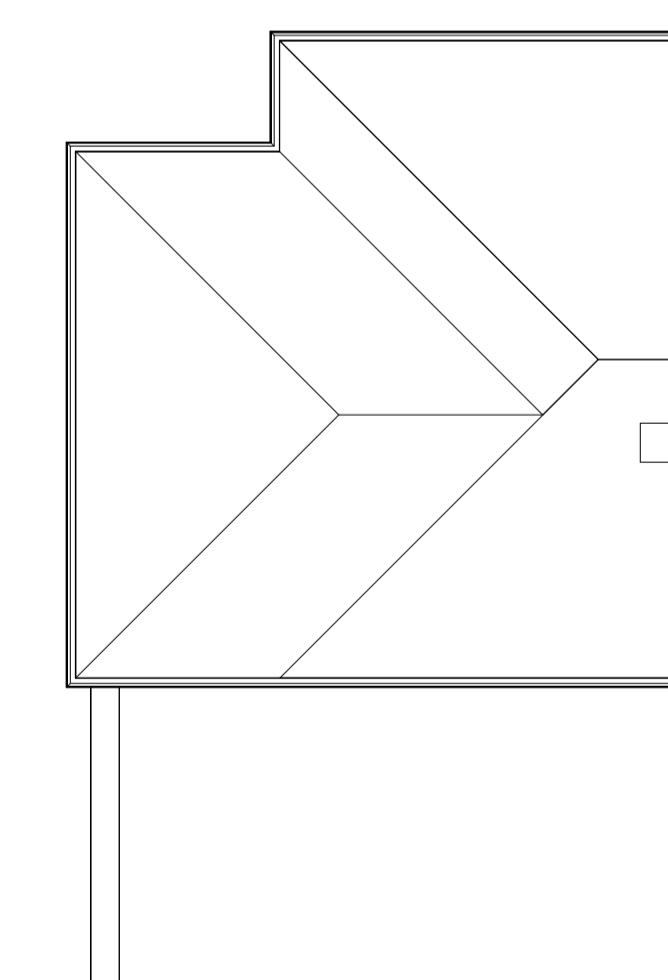


8 RF\_Roof\_Proposed  
1 : 100

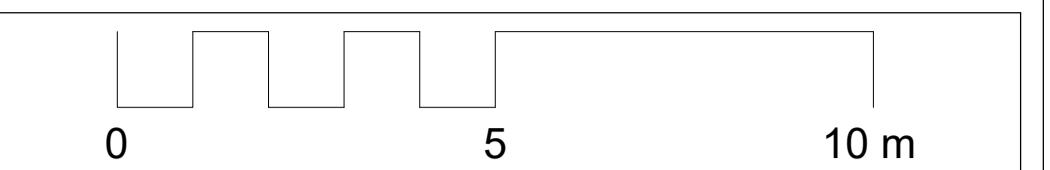


OCCUPANCY	
SINGLE BEDROOM	3
DOUBLE BEDROOM	3

**NOTE**  
This drawing must not be reissued, loaned or copied without the written consent of Consilio Town Planning Ltd. (the originator). All errors, omissions, discrepancies should be reported to the originator immediately. All dimensions to be checked before site fabrication by the contractor, his sub-contractor or supplier. Do not scale plans - use figure or grid dimensions where given. Any deviation from the drawing to be reported to the originator immediately. The Principal Contractor shall carry out a risk assessment of the proposed work and liaise with the principal designer before works commence if there is any doubt as to being able to complete the project in a safe manner compliant with the Construction Design and Management Regulations 2015. All works to comply with the relevant British Standards, Codes of Practice and the Building Regulations.

<b>Consilio</b>	
TELEPHONE	01494932288
EMAIL	INFO@CONSILIOTOWNPLANNING.CO.UK
WEB	WWW.CONSIGLIOTOWNPLANNING.CO.UK
<b>CONSILIO TOWN PLANNING LTD.</b>	
2L, ARGYLE HOUSE 76 JOEL STREET NORTHWOOD HA6 1LL	
<b>CLIENT</b> MR SRAN	
<b>ADDRESS</b> 19 RUTLAND ROAD HAYES UB3 4AG	
<b>TITLE</b> TWO STOREY SIDE EXTENSION	
SCALE 1:100 @A1	
DATE FEB 2025	
DRAWN HK	
CHECKED HM	
JOB NO. 19-25 DRAWING NO.001 REV:	
1925-CTP-Z3-S-G200-PL-00-P02	

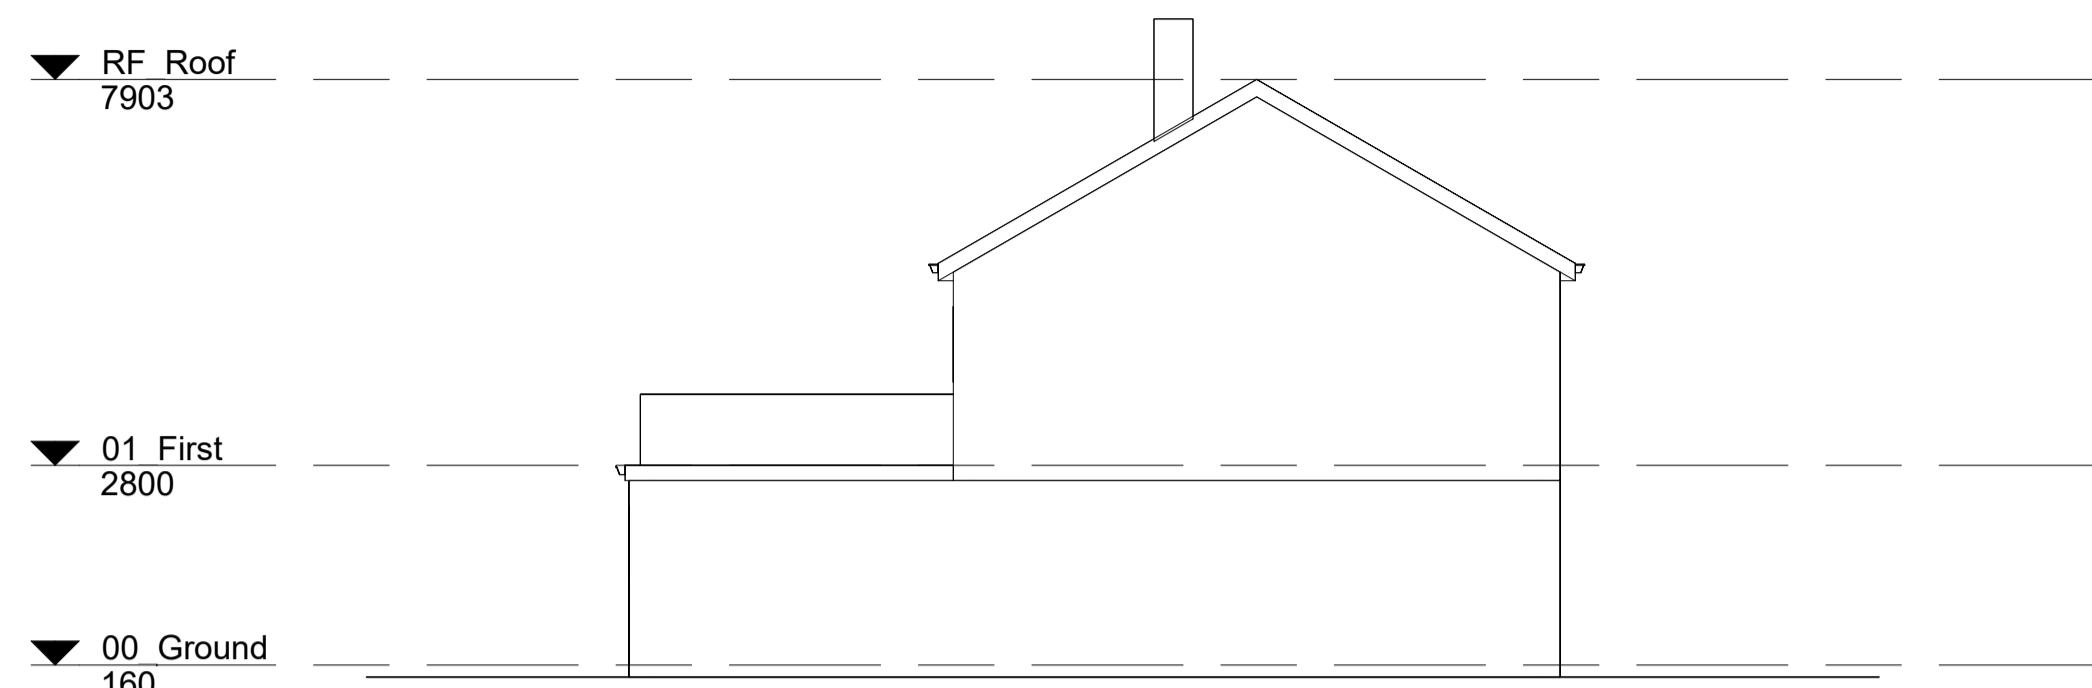

9 EE\_East\_Existing  
1 : 100

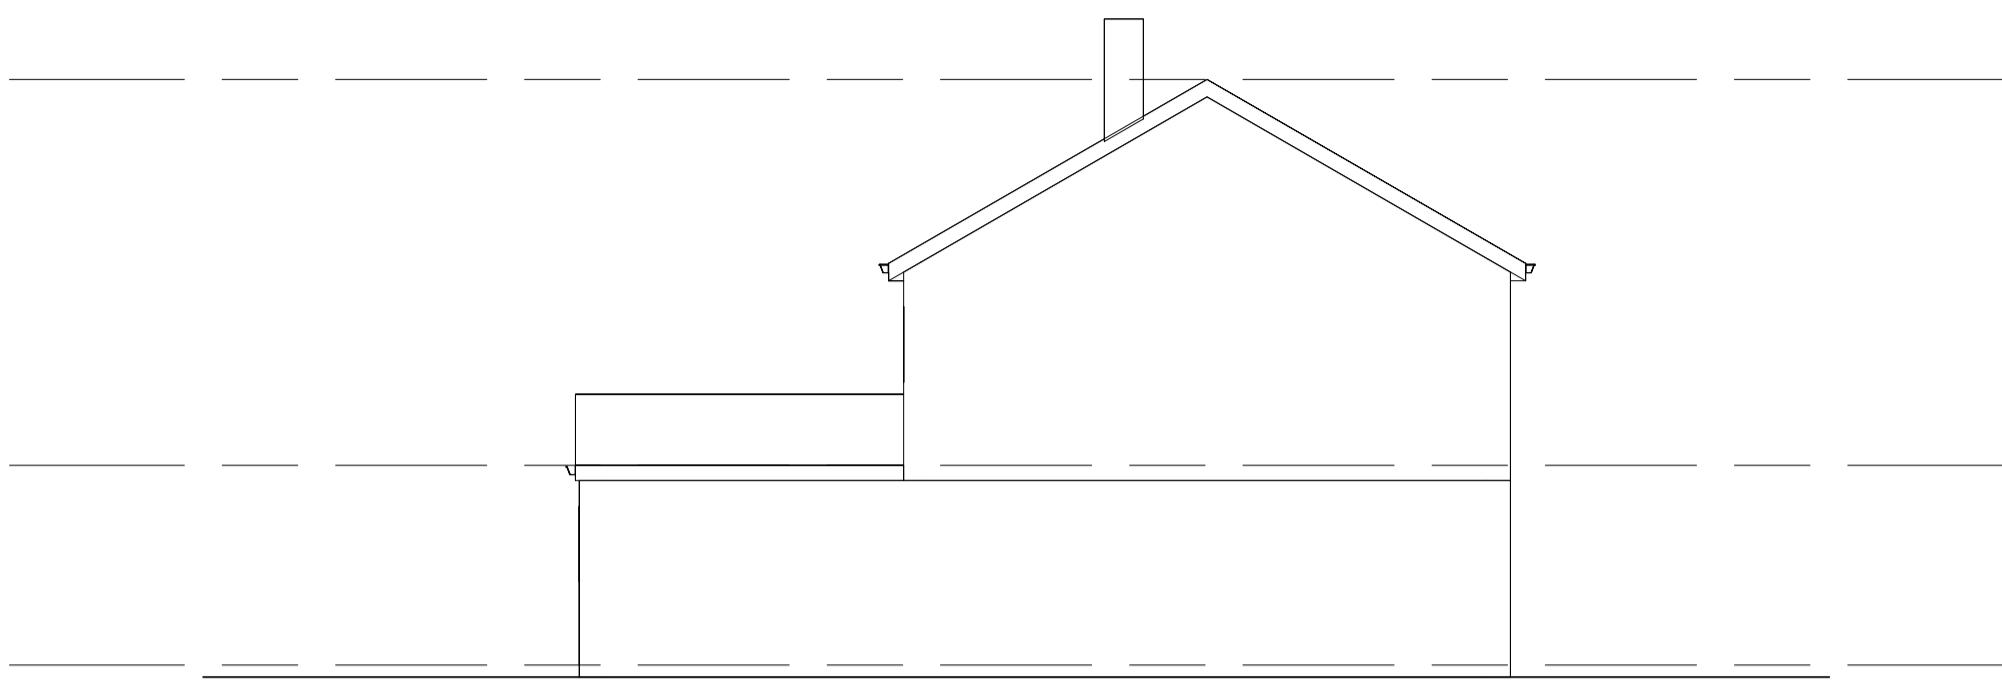


10 EE\_East\_Proposed  
1 : 100



11 ES\_South\_Existing  
1 : 100




12 ES\_South\_Proposed  
1 : 100

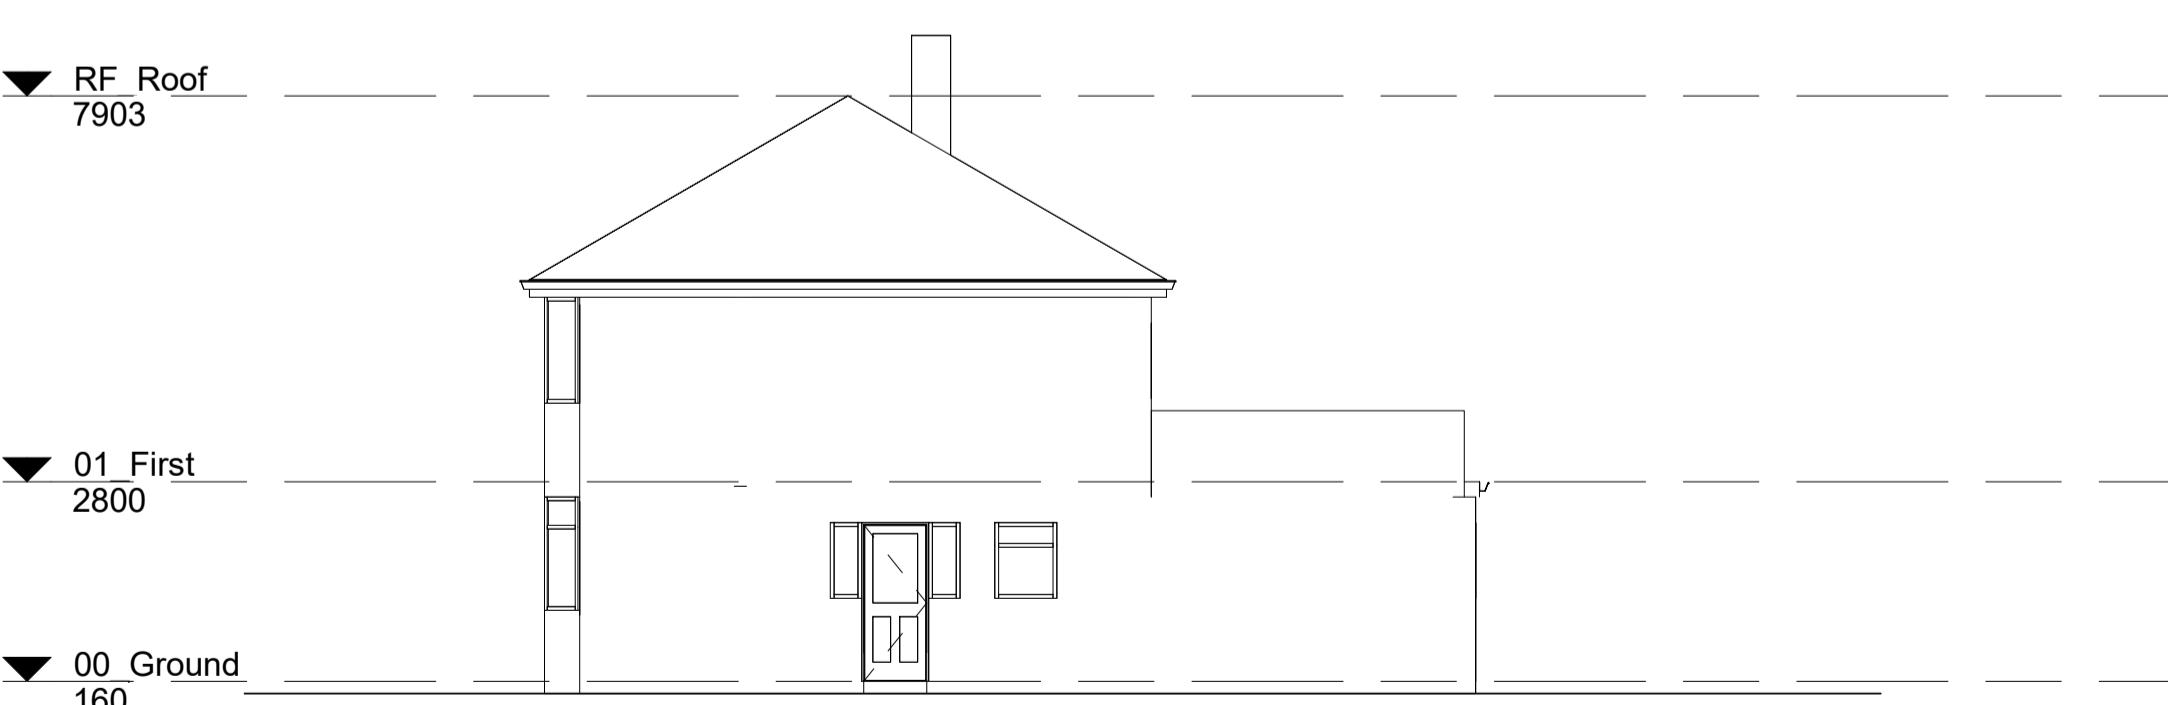

15 EW\_West\_Existing  
1 : 100



16 EW\_West\_Proposed  
1 : 100

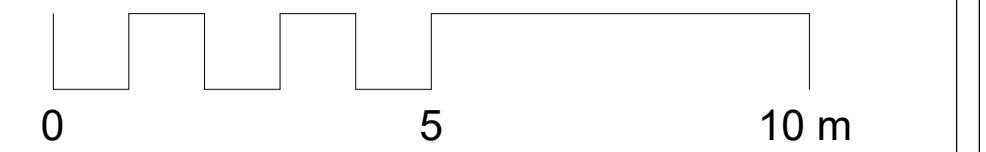

**NOTE**  
This drawing must not be reissued, loaned or copied without the written consent of Consilio Town Planning Ltd. (the originator). All errors, omissions, discrepancies should be reported to the originator immediately. All dimensions to be checked before site fabrication by the contractor, his sub-contractor or supplier. Do not scale plans - use figure or grid dimensions where given. Any deviation from the drawing to be reported to the originator immediately. The Principal Contractor shall carry out a risk assessment of the proposed work and liaise with the principal designer before works commence if there is any doubt as to being able to complete the project in a safe manner compliant with the Construction Design and Management Regulations 2015. All works to comply with the relevant British Standards, Codes of Practice and the Building Regulations.

**Consilio** 

TELEPHONE  
01494932288

EMAIL  
INFO@CONSIGLIOTOWNPLANNING.CO.UK

WEB  
WWW.CONSIGLIOTOWNPLANNING.CO.UK

CONSIGLIO TOWN PLANNING LTD.

2L, ARGYLE HOUSE  
76 JOEL STREET  
NORTHWOOD  
HA6 1LL

**CLIENT**

MR SRAN

**ADDRESS**

19 RUTLAND ROAD  
HAYES UB3 4AG

**TITLE**

TWO STOREY SIDE EXTENSION

SCALE 1:100 @A1

DATE FEB 2025

DRAWN HK

CHECKED HM

JOB NO. 19-25 DRAWING NO.002 REV:  
1925-CTP-Z3-S-G200-PL-00-P02