




4 Existing Front Elevation

Scale 1/100

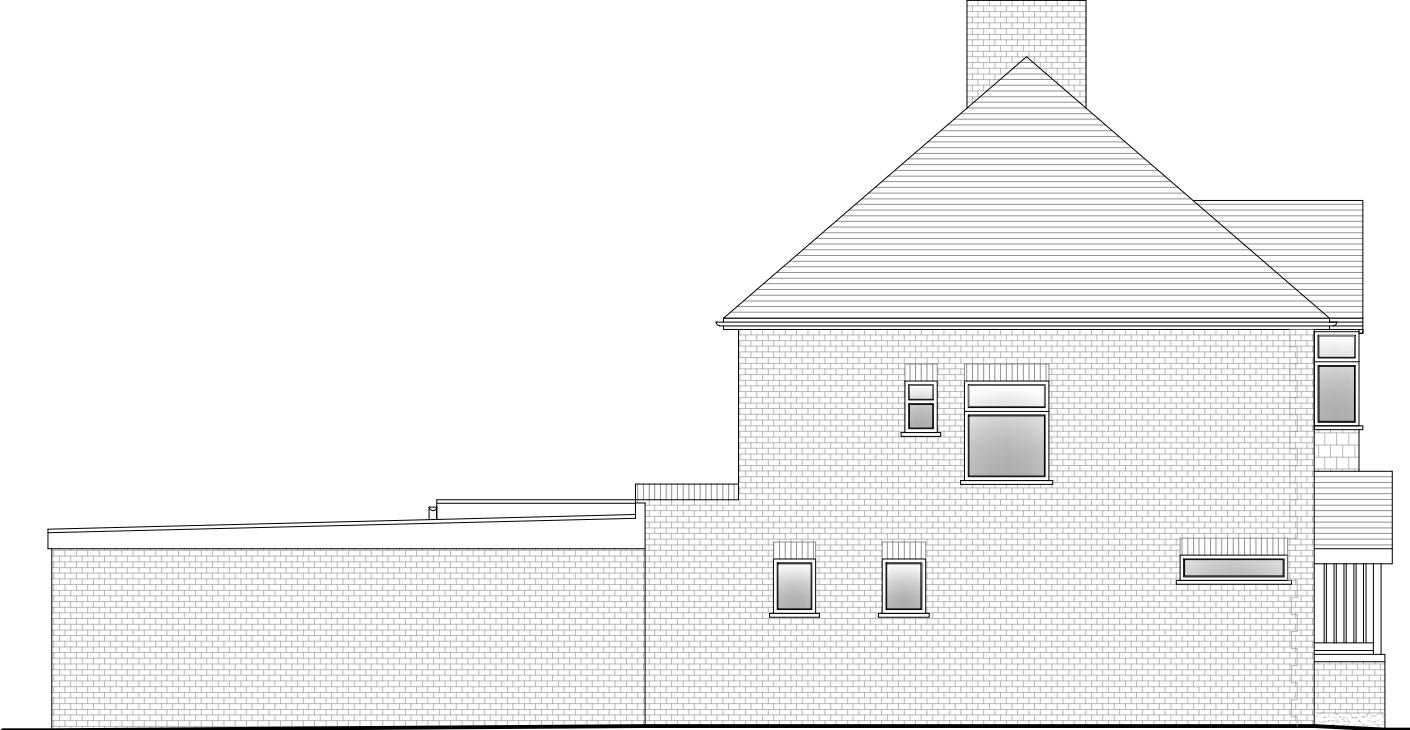


5 Existing Side Elevation

Scale 1/100



6 Existing Rear Elevation

Scale 1/100

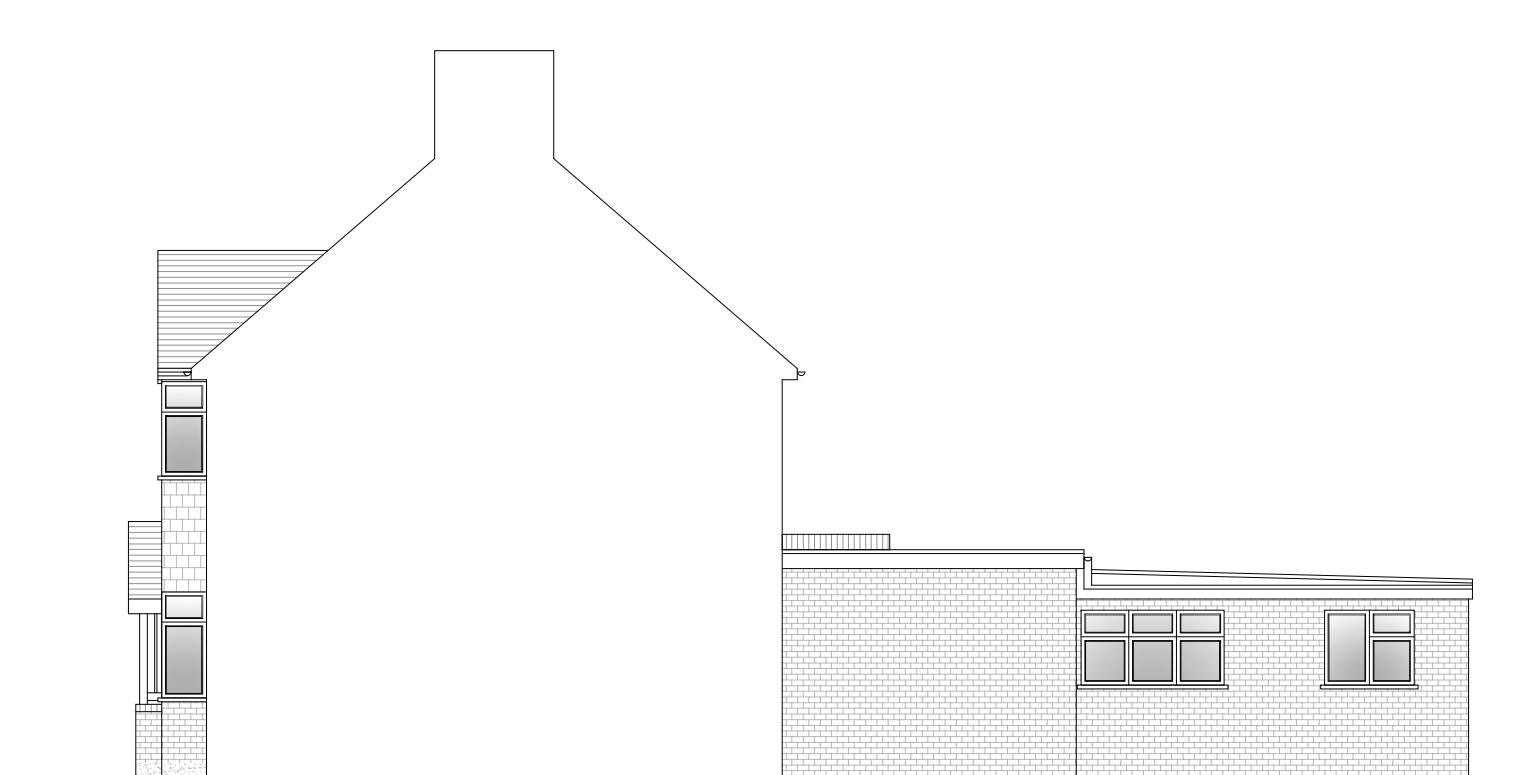

7 Existing Side Elevation

Scale 1/100

PARTY WALL ACT 1996
OWNER/S MUST ENSURE ALL
PARTY WALL AGREEMENTS ARE
IN PLACE BEFORE ANY BUILDING
WORKS ARE TO COMMENCE

0 1 2 3 4 5 10m

--	--	--	--	--

IMPORTANT GENERAL NOTE
The specification is to be read in conjunction with the plans/section details, and other associated structural details as may be provided.
All work is to be carried out to the Local Authority Planning and Building Regulations Approval, and the Codes of Practice and British Standards as necessary.
All dimensions, levels, sizes, positions and locations of particulars as indicated on drawings are to be verified by the appointed Contractor on site prior to engaging in works. Any discrepancies must be reported to the Architect/Surveyor/Engineer or responsible person/s immediately.
The Contractor is responsible for ensuring compliance with the CDM Regulations, and appropriate Health & Safety on site precautions.
The Client/Building Owner must obtain any necessary PARTY WALL AGREEMENTS, prior to engaging in the works on site.

Revision Date Description

Page Size A3
Scale 1:100
Revision 1st
Drawn By RA AP
Checked By
Drawing Status Planning Issue
Date Mar-24

DontMoveExtend.com
Planning Permission Specialists
Project 170 Ryefield Avenue
Uxbridge UB10 9DD
Title Existing Elevations
Drawing No. RA170-02-1002