




FRONT VIEW

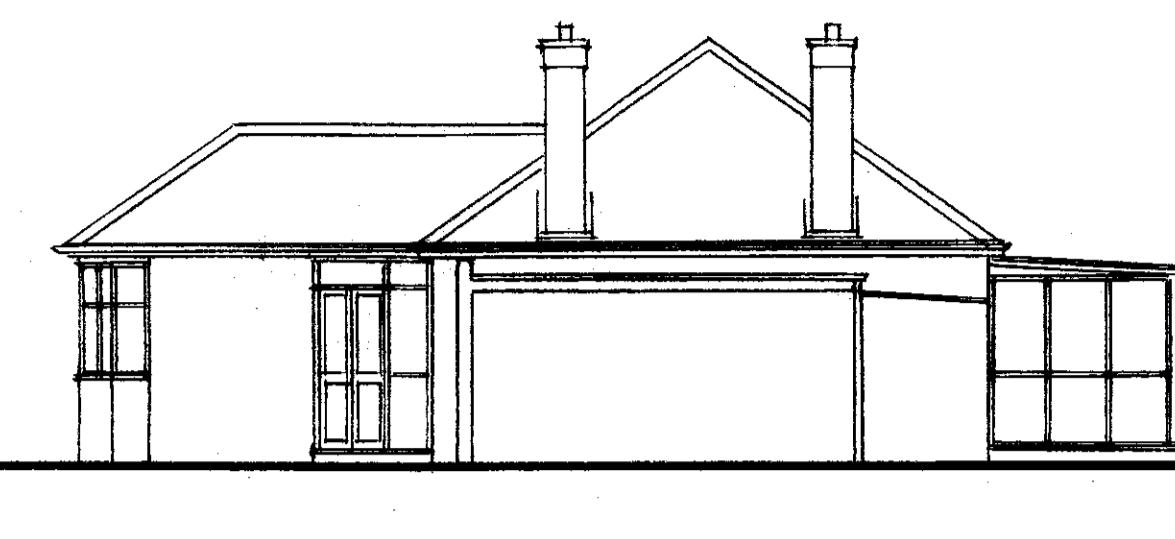


SIDE VIEW

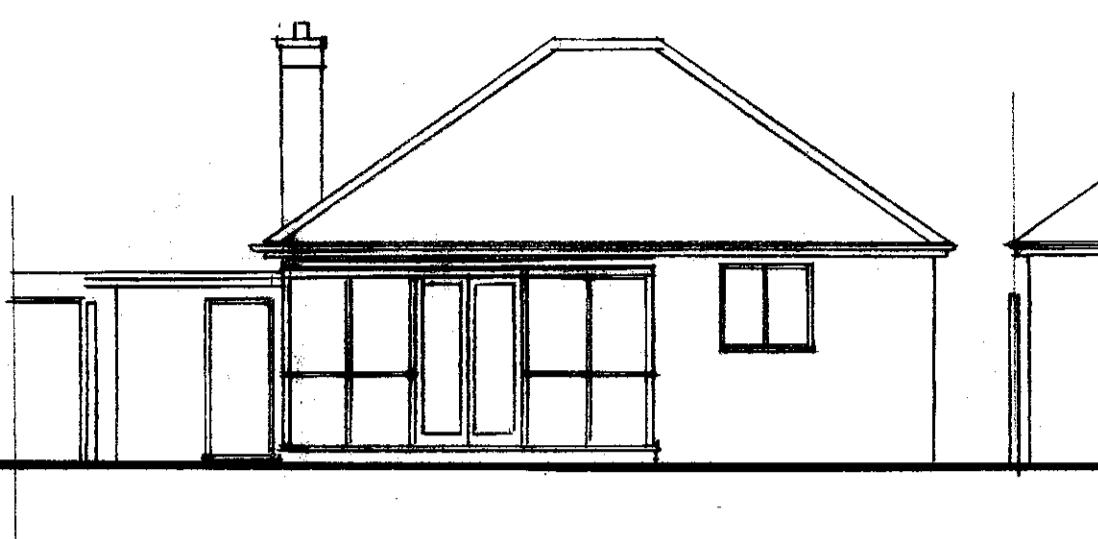

REAR VIEW

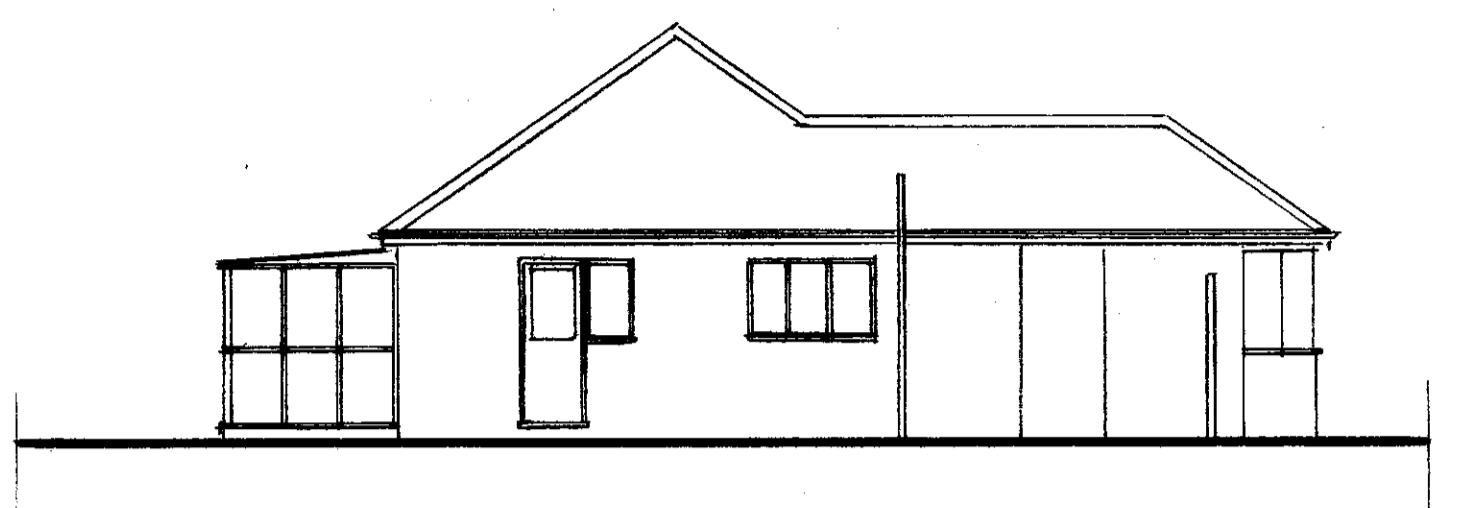

SIDE VIEW TO NO.44

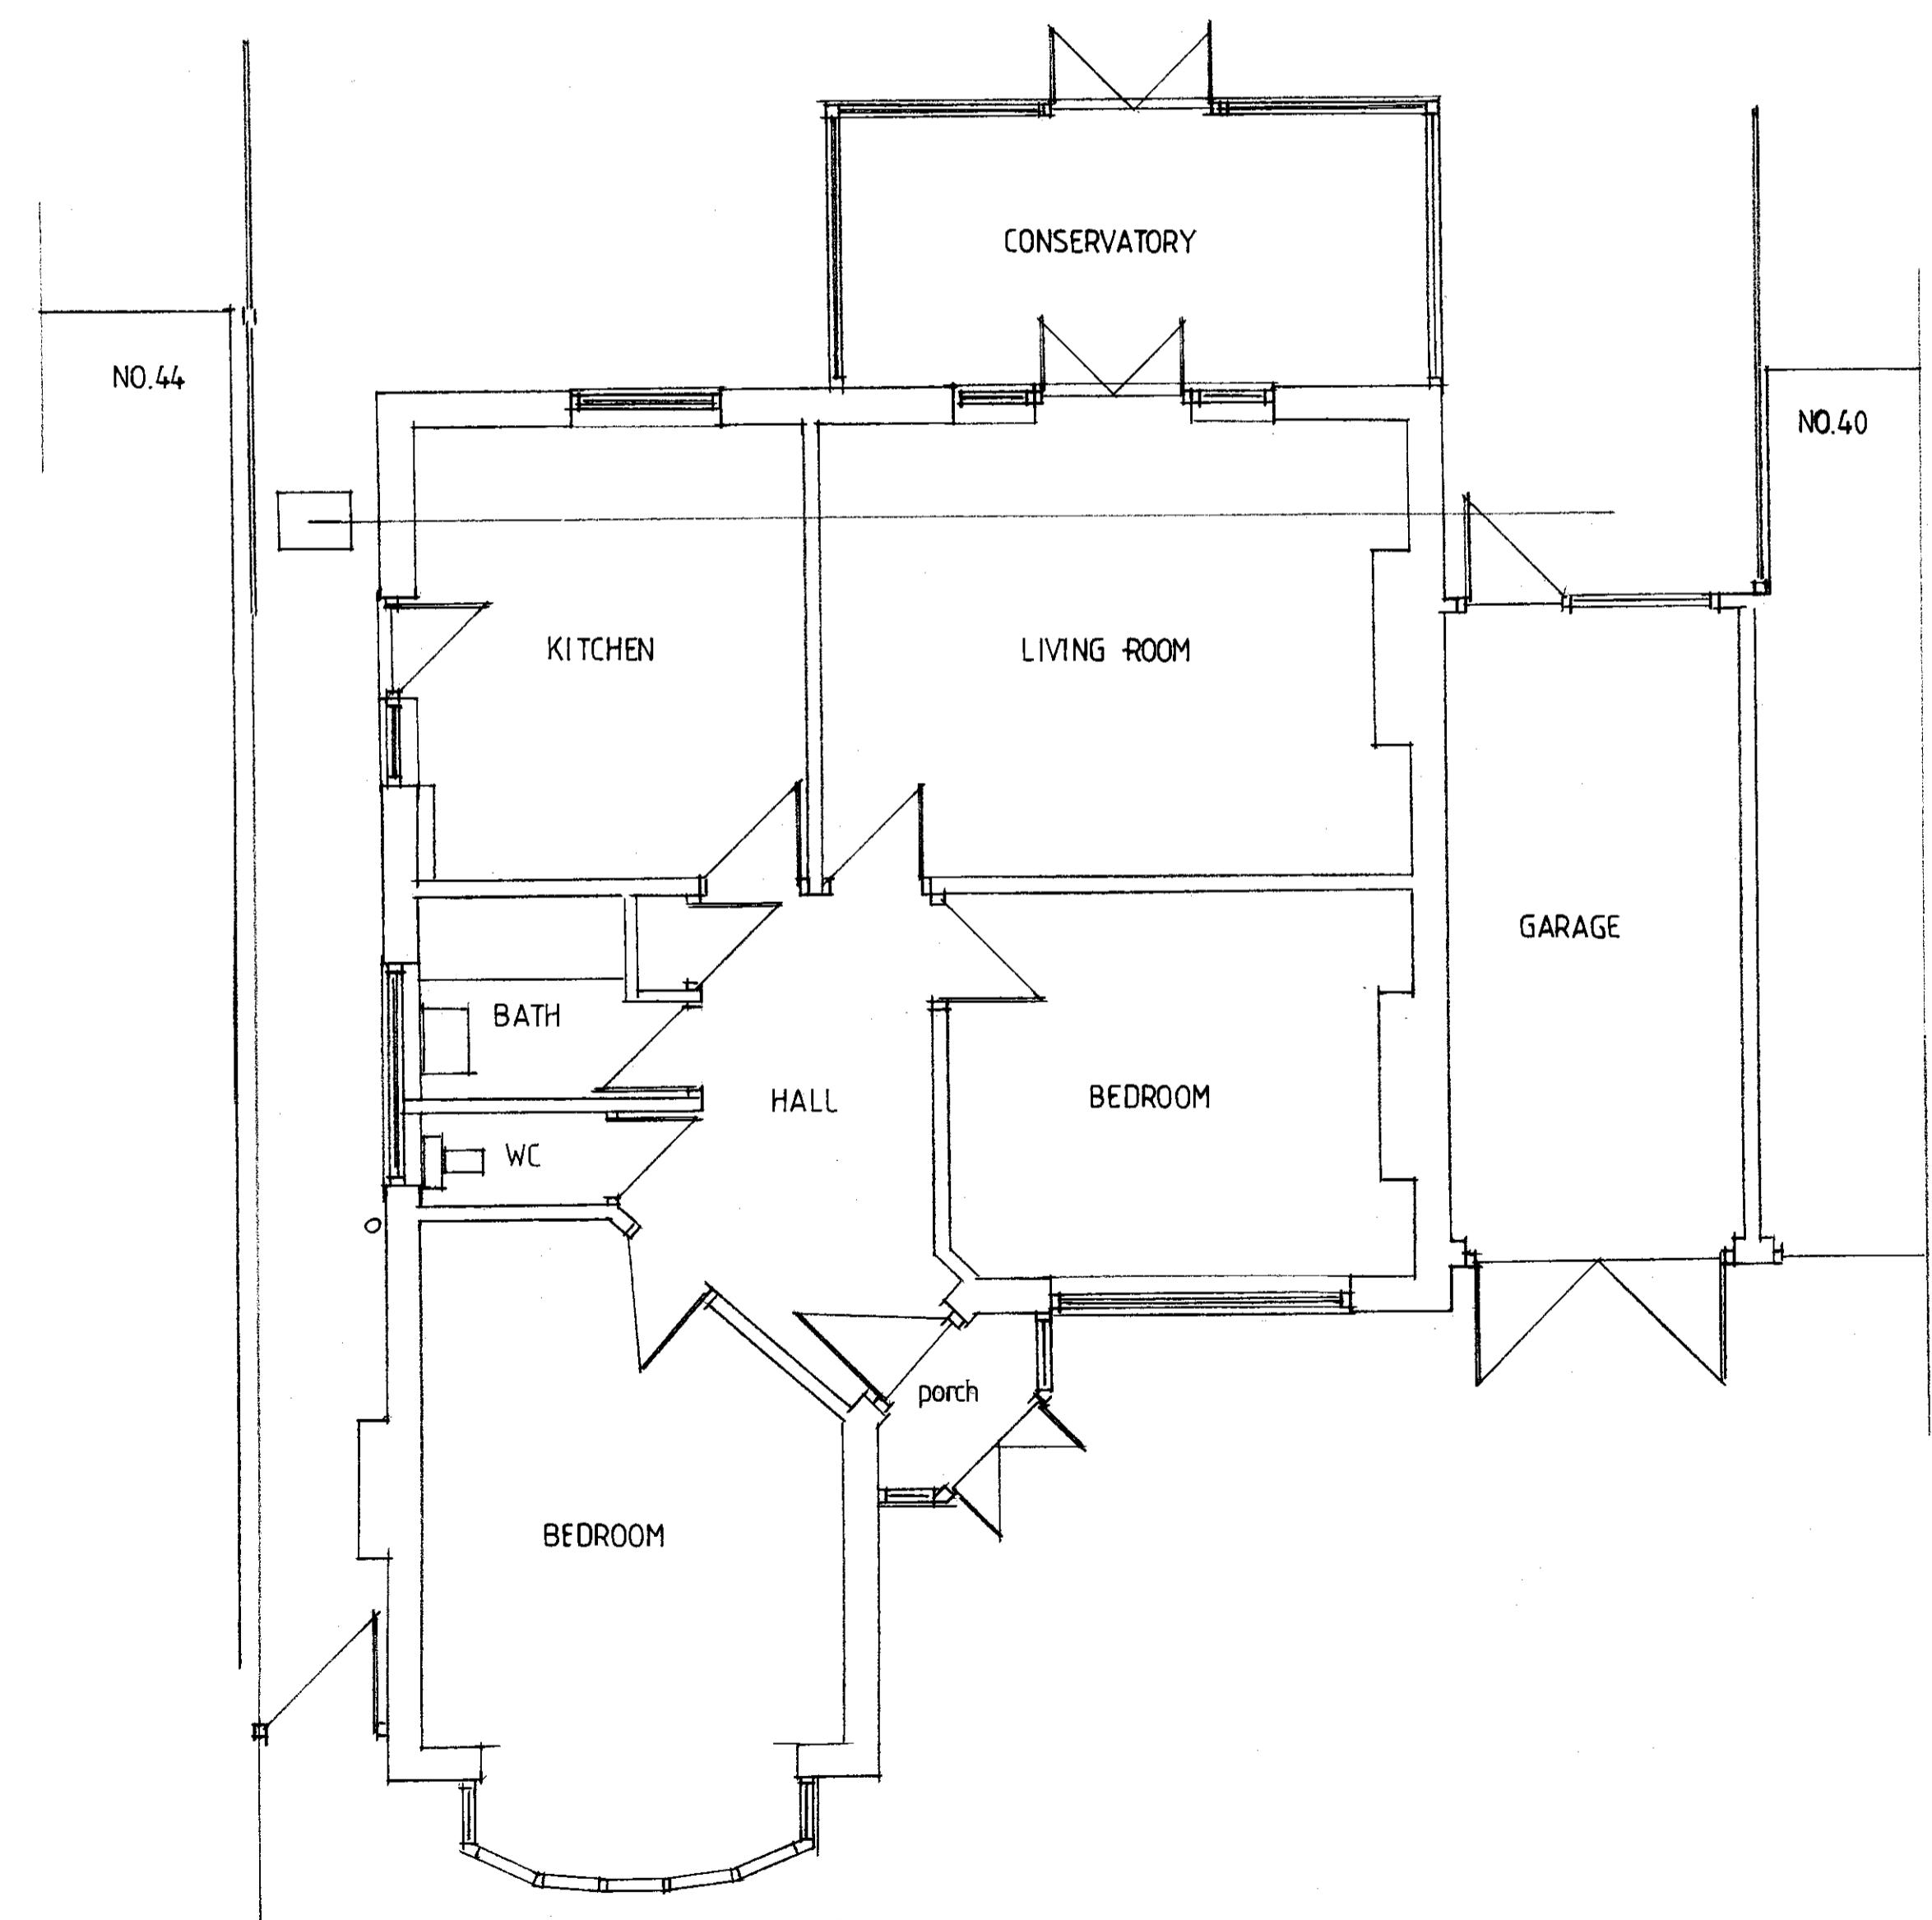

GROUND FLOOR PLAN

**homeplans**  
Church Gardens, Church Hill, Harefield, Middlesex UB9 6DU

T: 01895 822488  
E: patrick@homeplansharefield.com  
W: www.homeplansharefield.com



CLIENT: MS C CAMPBELL

PROJECT: 42 WILLOW GROVE  
RUISLIP

TITLE: EXISTING BUILDING  
FLOOR PLAN & ELEVATIONS

DRG NO:  
21341

DATE: OCT. 2020  
SCALE: 1:50 | 1:100 AT A1  
DRAWN: