

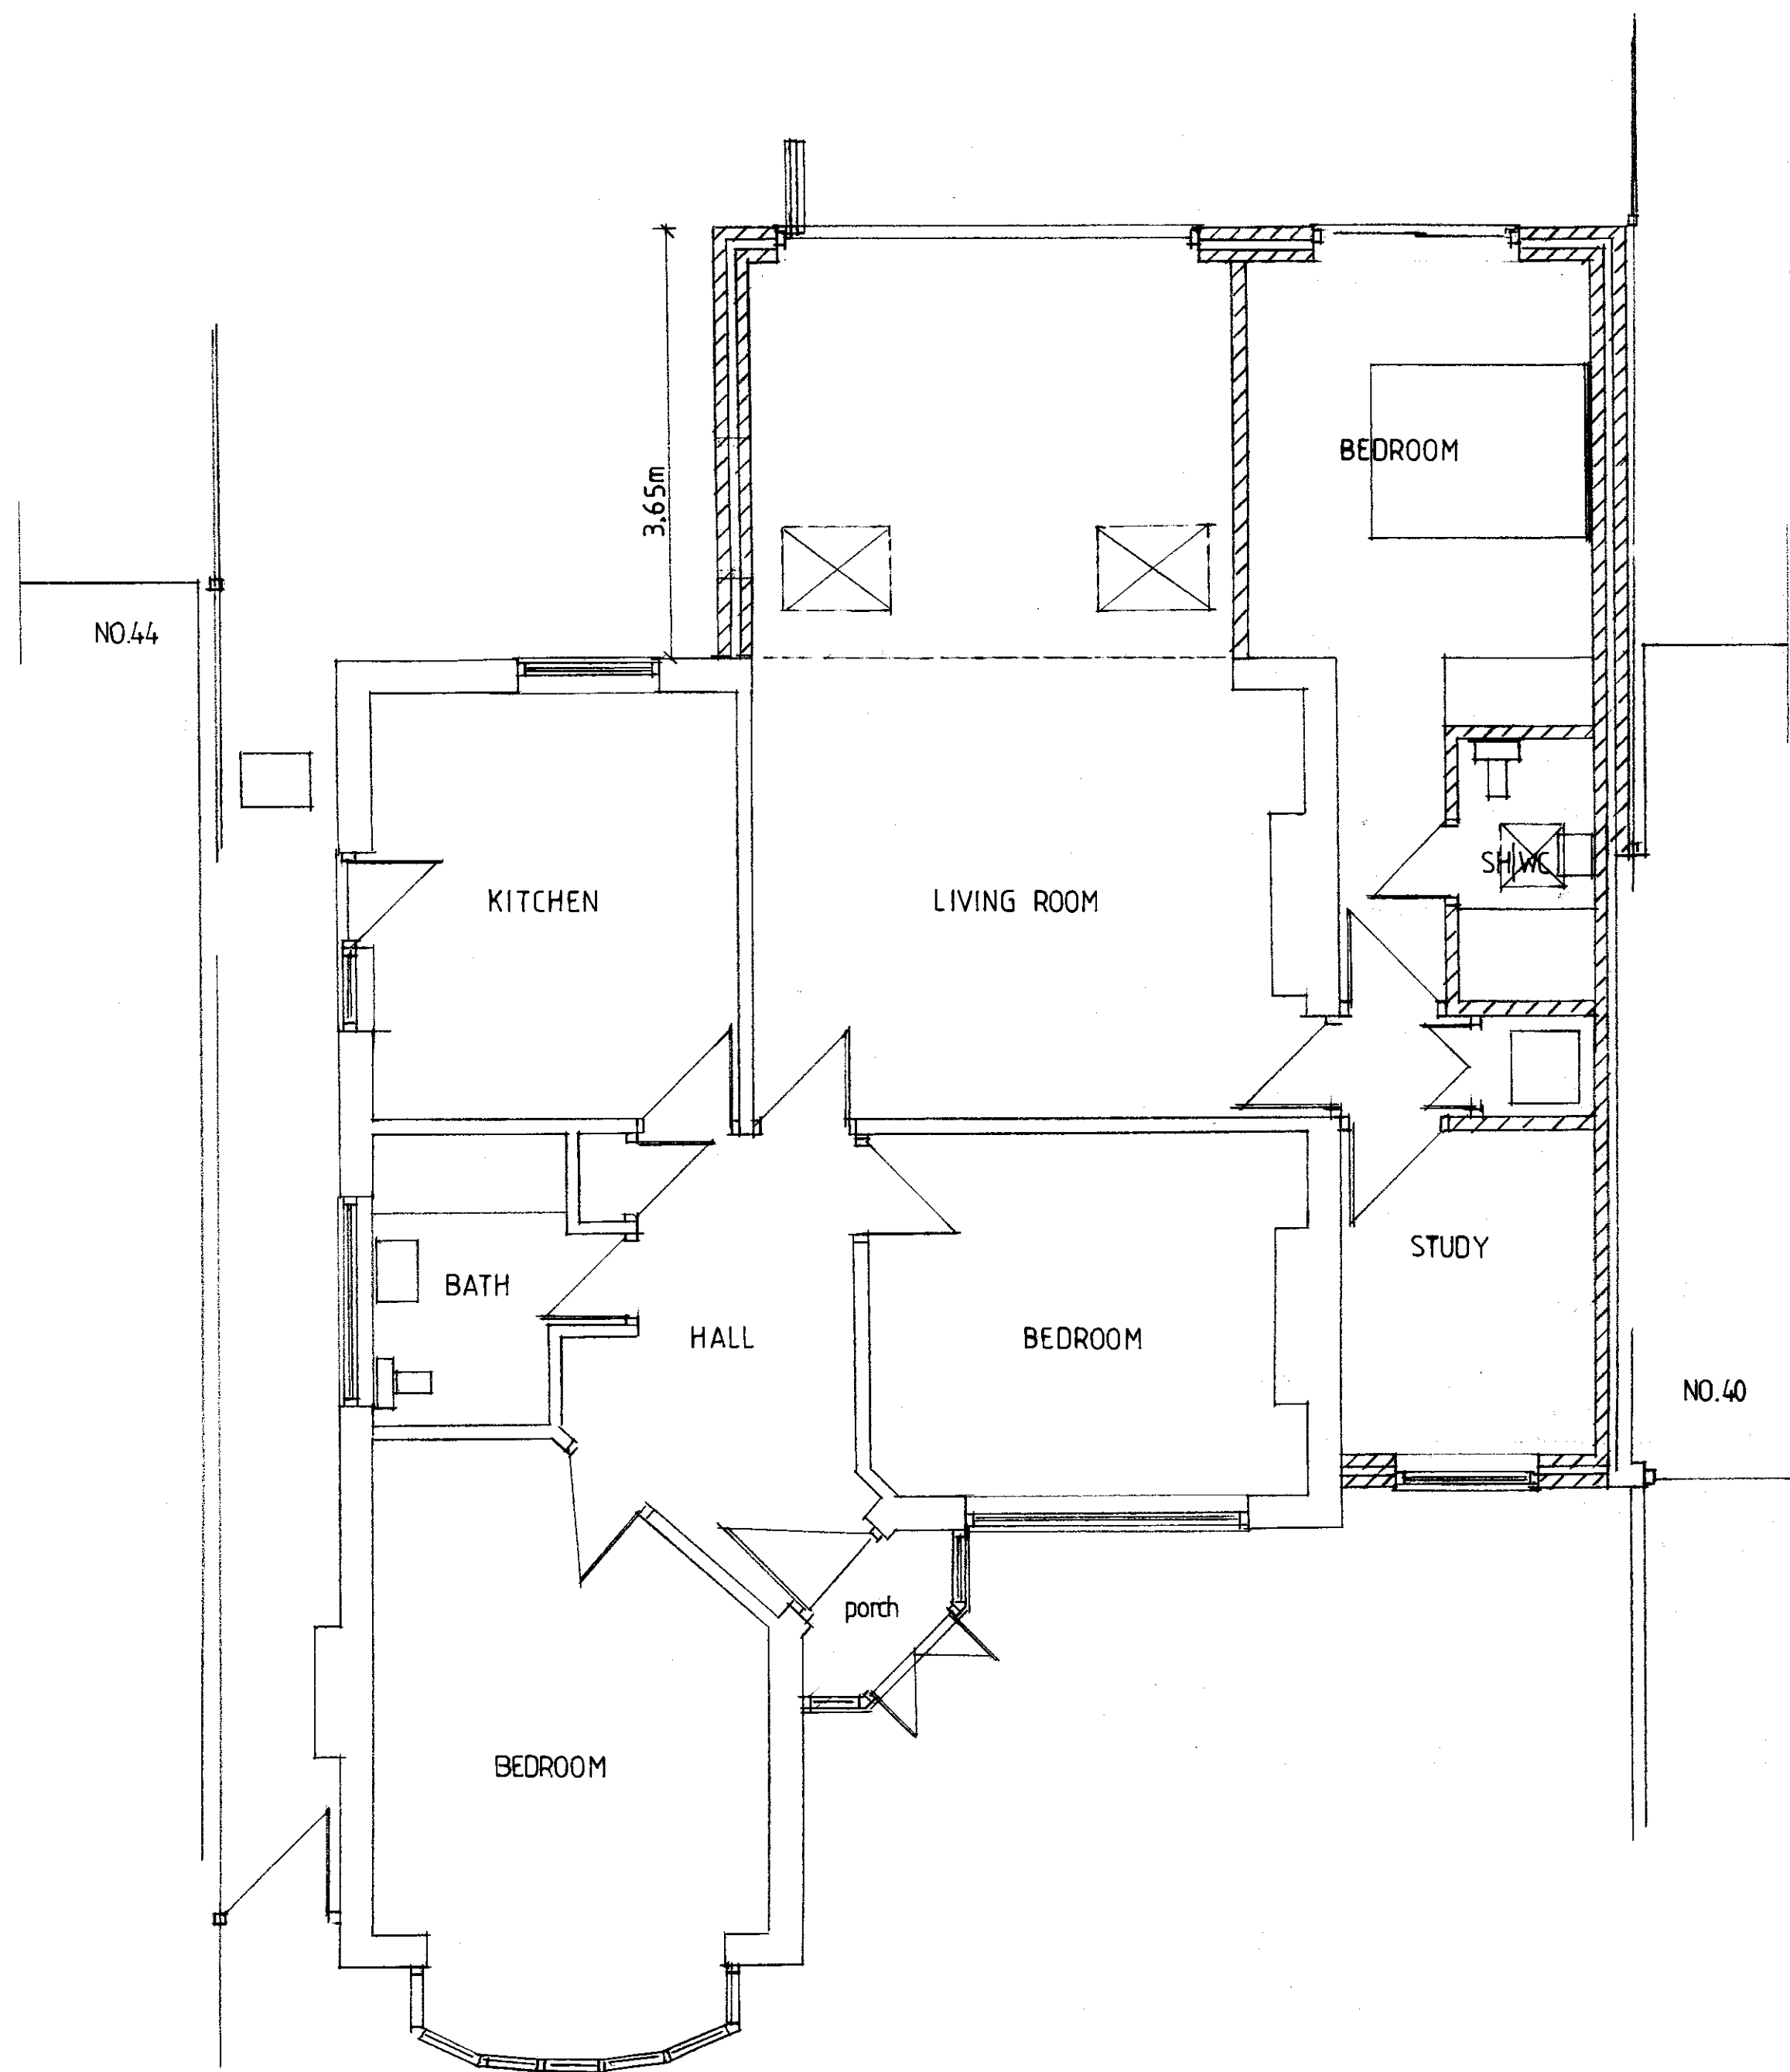
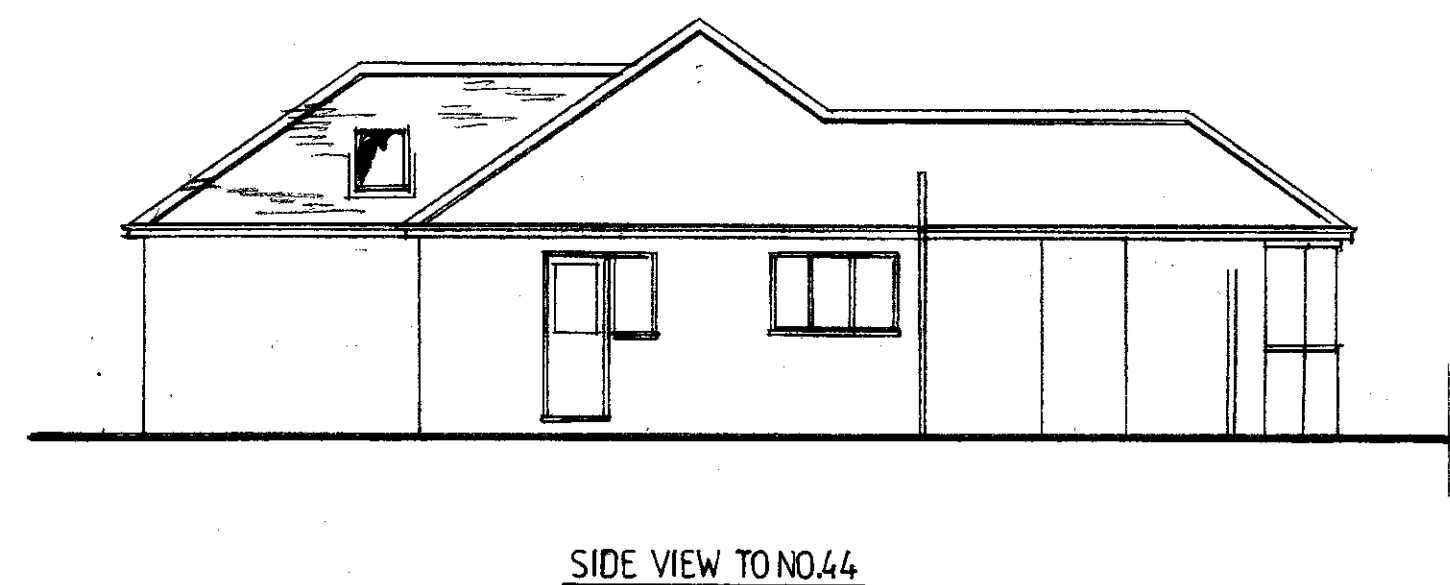


REVISION:	DATE:	NOTE:

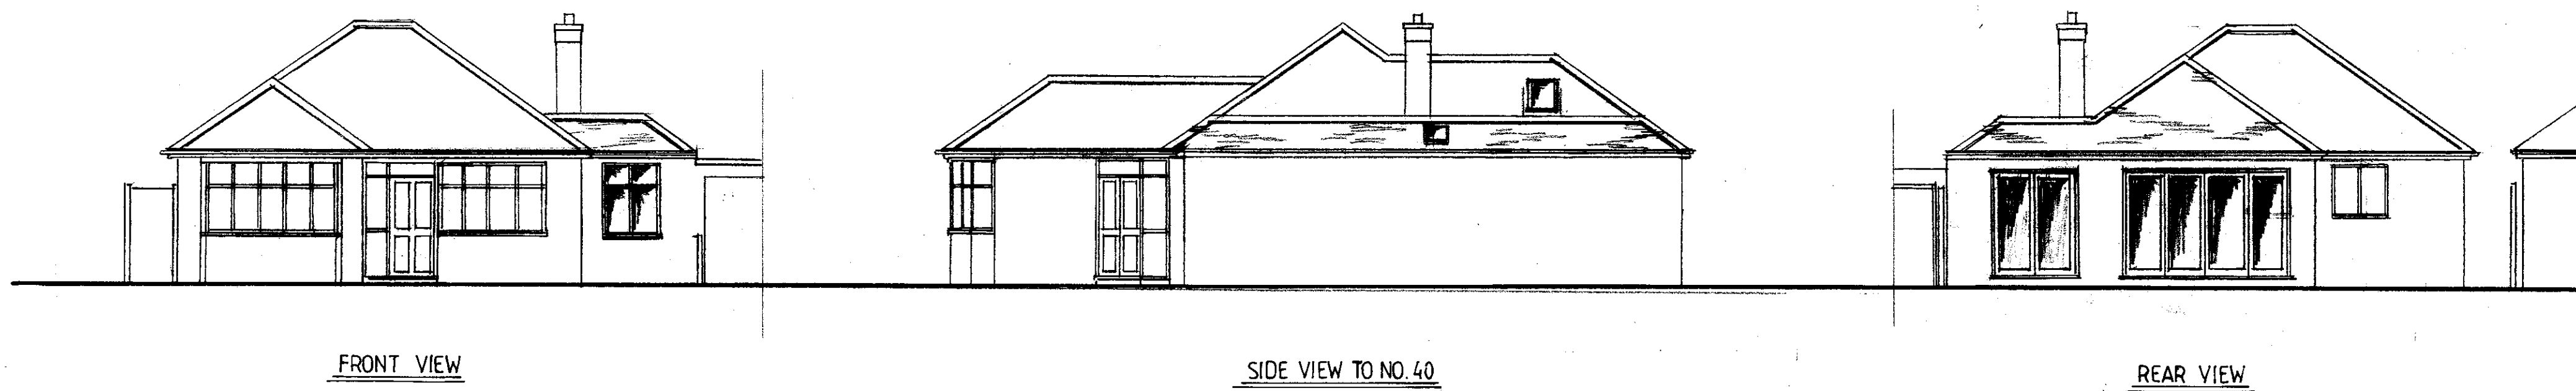

© COPYRIGHT
THIS DRAWING IS THE PROPERTY OF HOME PLANS LIMITED
DO NOT SCALE FROM THIS DRAWING
ALL DIMENSIONS TO BE CHECKED ON SITE

 

homeplans

Church Gardens, Church Hill, Harefield, Middlesex UB9 6DU

T: 01895 822488
E: patrick@homeplansharefield.com
W: www.homeplansharefield.com



CLIENT:		MS C CAMPBELL	
PROJECT:		42 WILLOW GROVE RUISLIP	
TITLE:		DESIGN PROPOSAL - EXTENSIONS FLOOR PLAN & ELEVATIONS	DRG NO: 213412
DATE:	OCT. 2020	SCALE:	1: 50 1:100 AT A1
DRAWN:			