



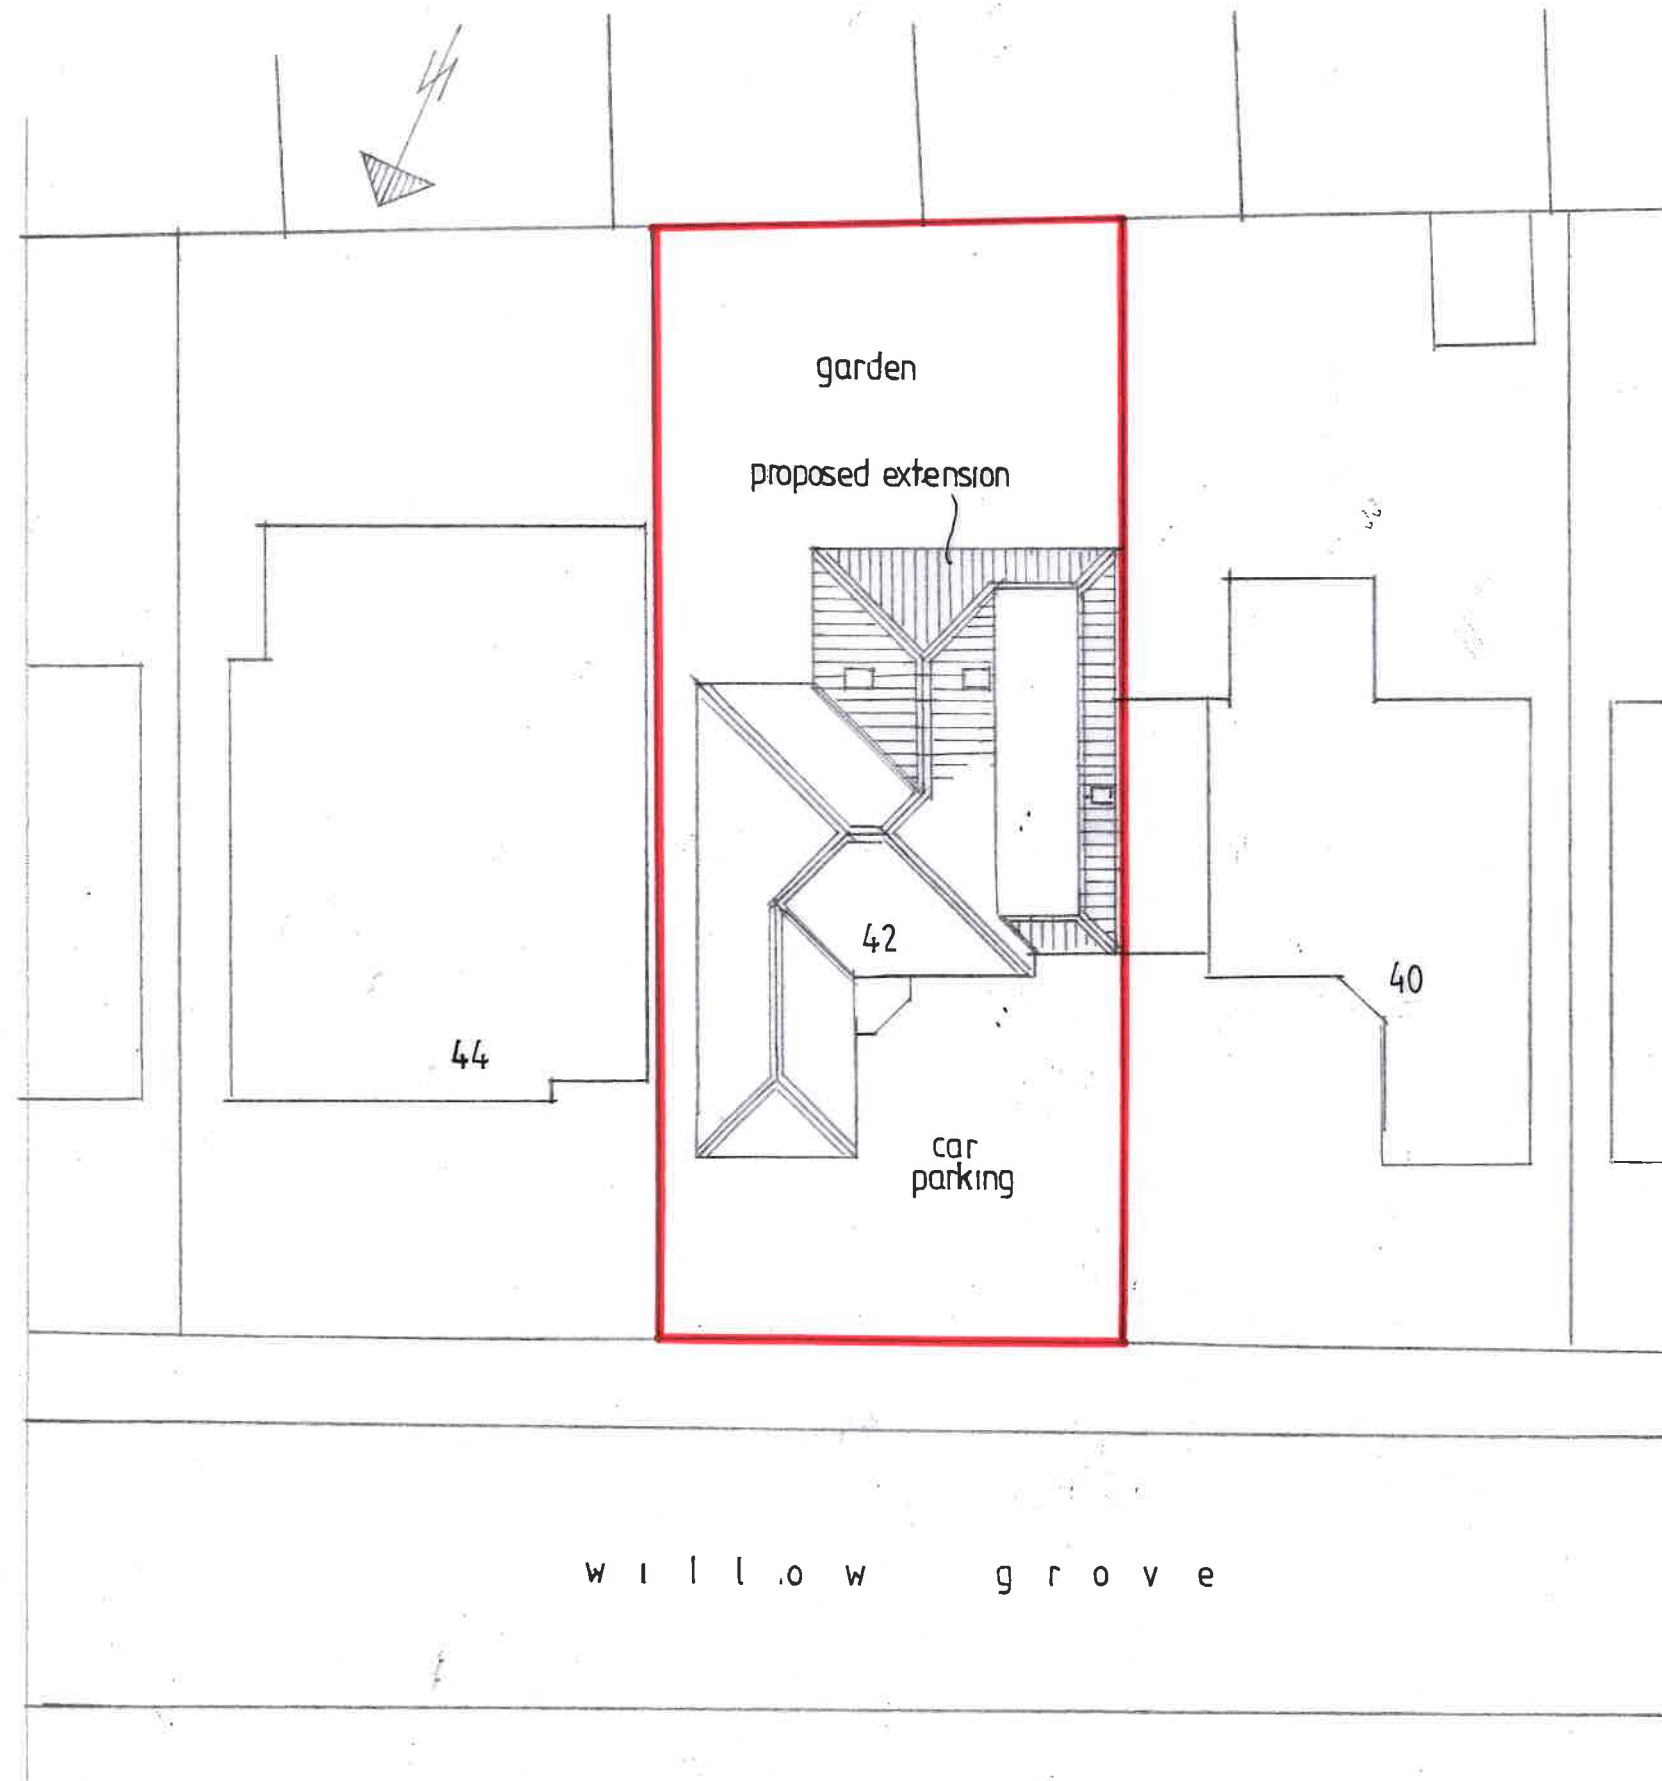

BLOCK PLAN 1:200

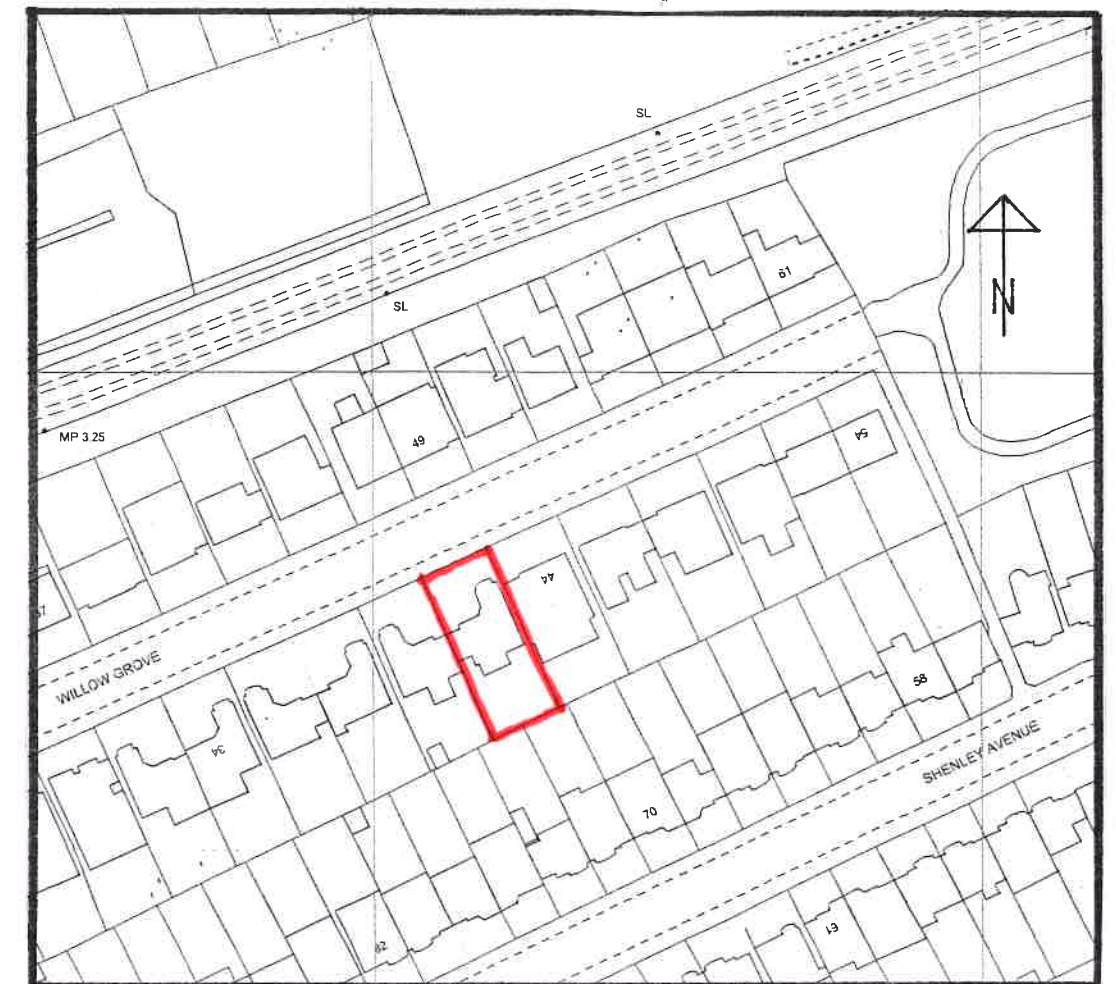

SITE LOCATION 1:1250

homeplans

Church Gardens, Church Hill, Harefield, Middlesex UB9 6DU

T: 01895 822488

E: patrick@homeplansharefield.com

W: www.homeplansharefield.com



P J McHugh RIBA
7632833

CLIENT: MS C CAMPBELL

PROJECT: 42 WILLOW GROVE
RUISLIP

TITLE: DESIGN PROPOSAL • EXTENSIONS
SITE PLANS

DRG NO:
213413

DATE:
OCT. 2020

SCALE:
1:200 AT A3

DRAWN: