





SCALE BAR - 1:50

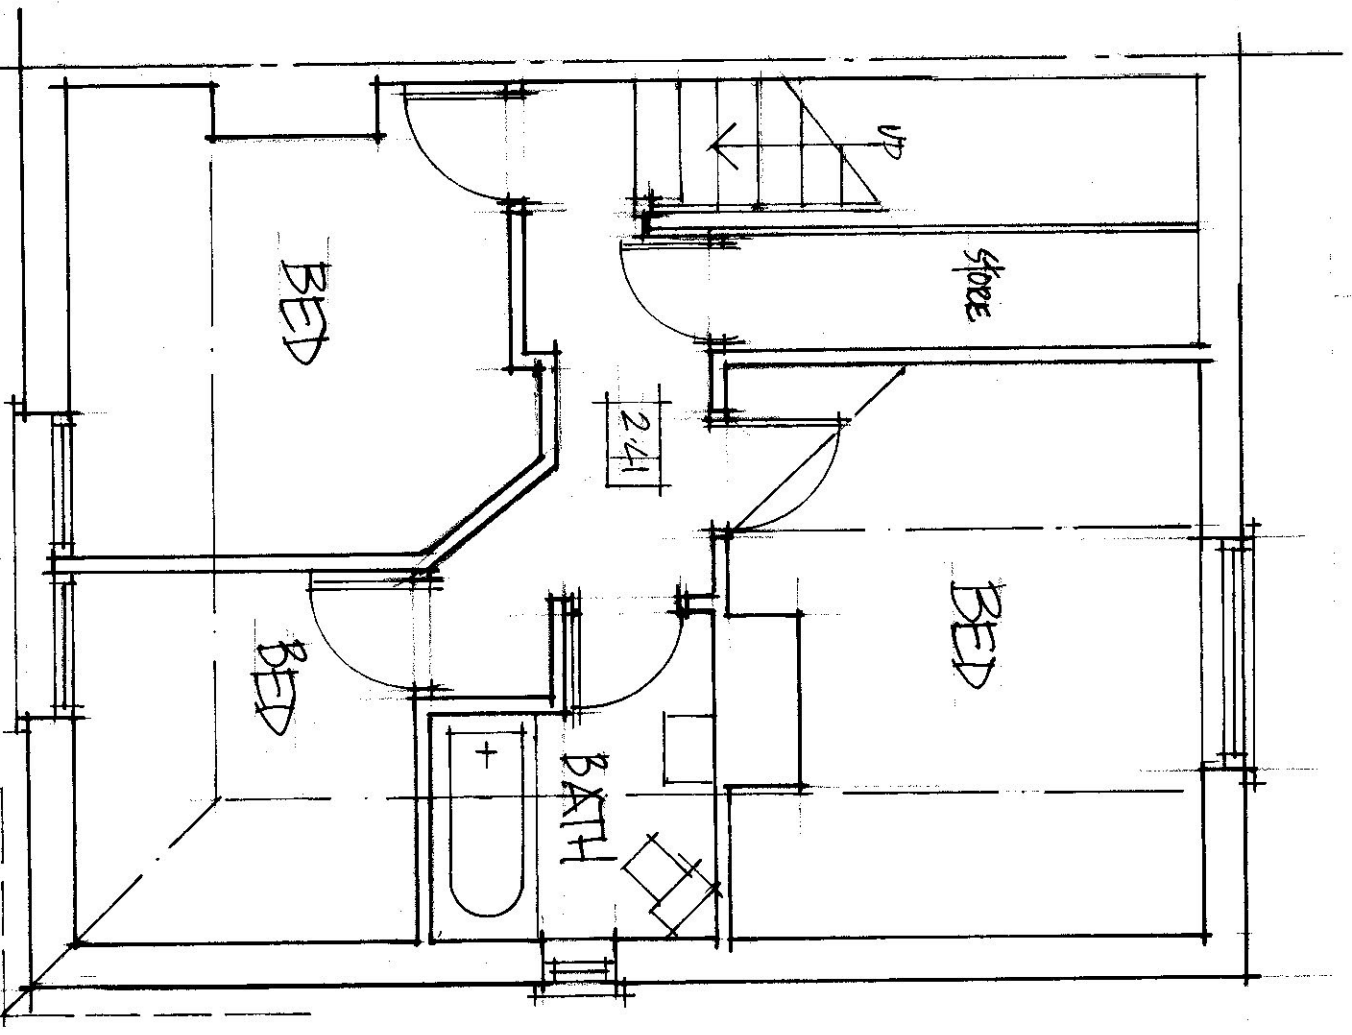

EXISTING FIRST FLOOR PLAN - 1:50


NEIGHBOURS
PROPERTY

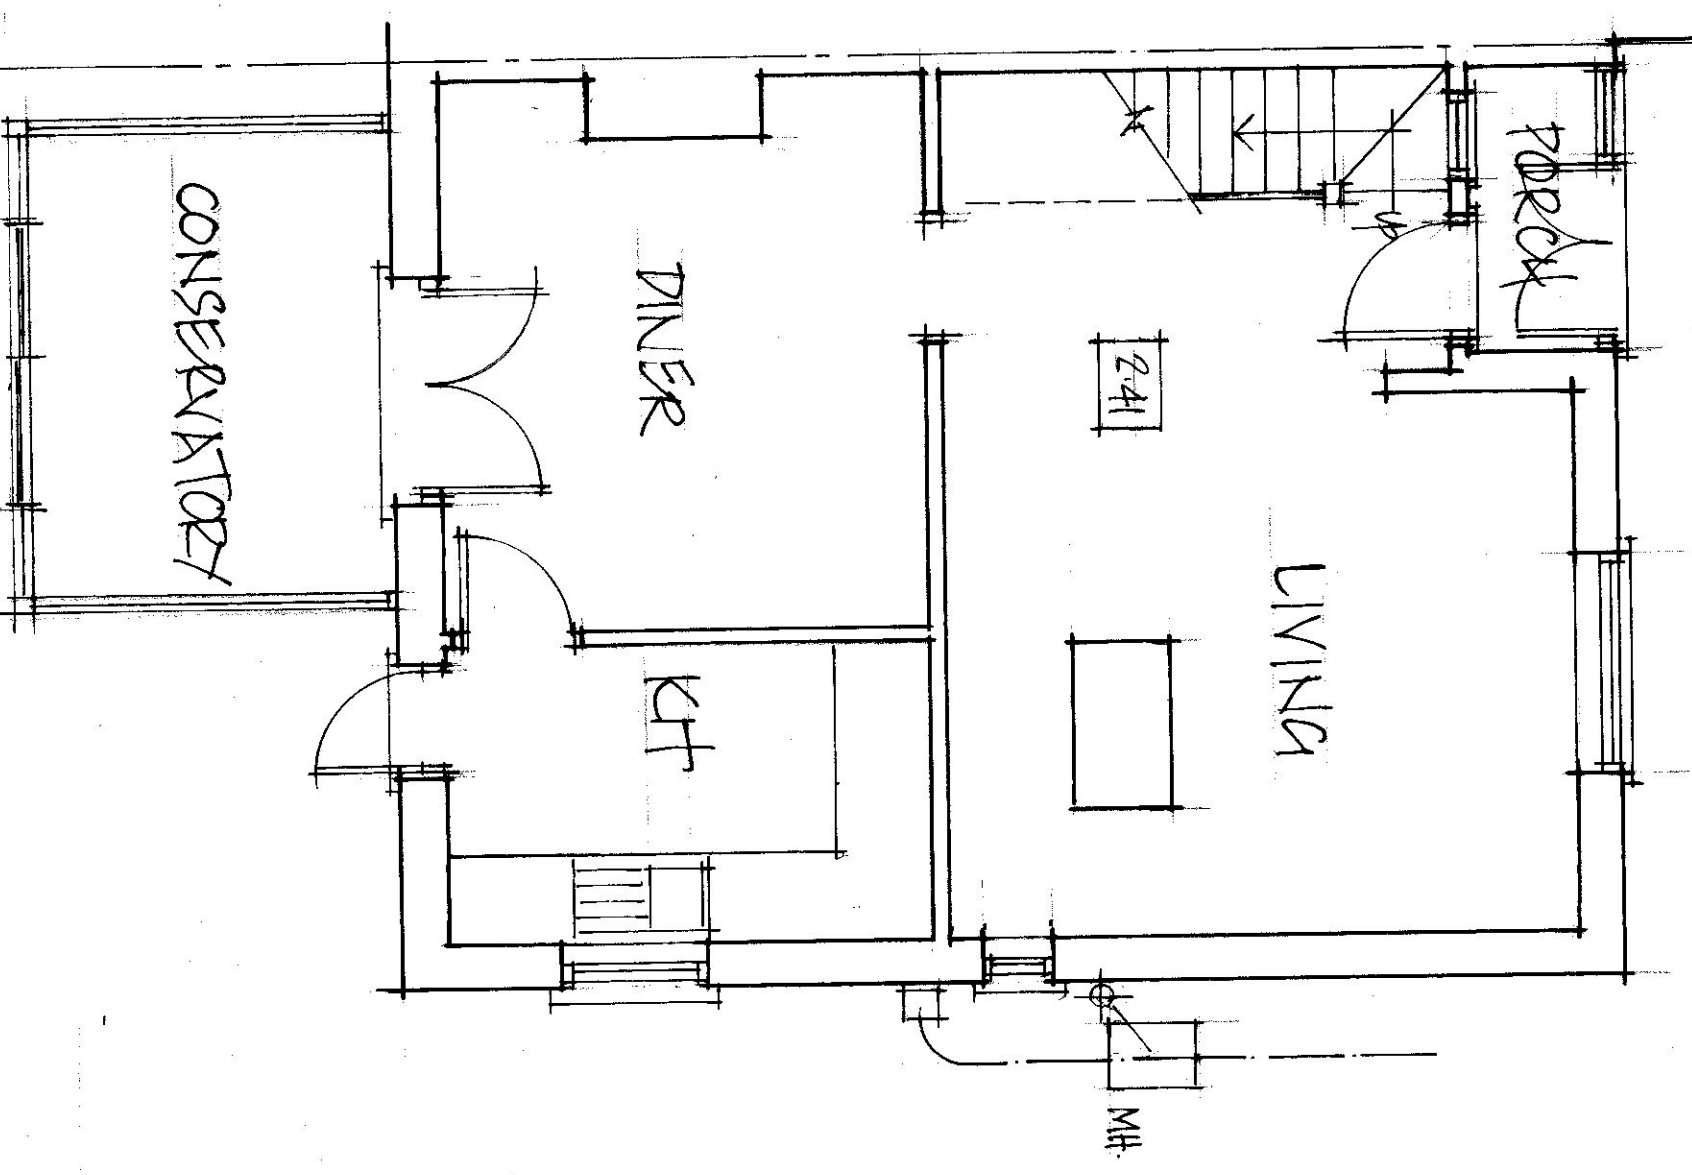

EXISTING GROUND FLOOR PLAN - 1:50

SURVEY & EXISTING		MR. W. GORNAKPA		M. BURKLAND.	
66 HERCULES ROAD		SCALE: 1:50			
UXBRIDGE, UB10 9UB		DRG: 0909/1		TEL: 07436 115850	
(15, HILLINGDON)					

SITE BOUNDARY

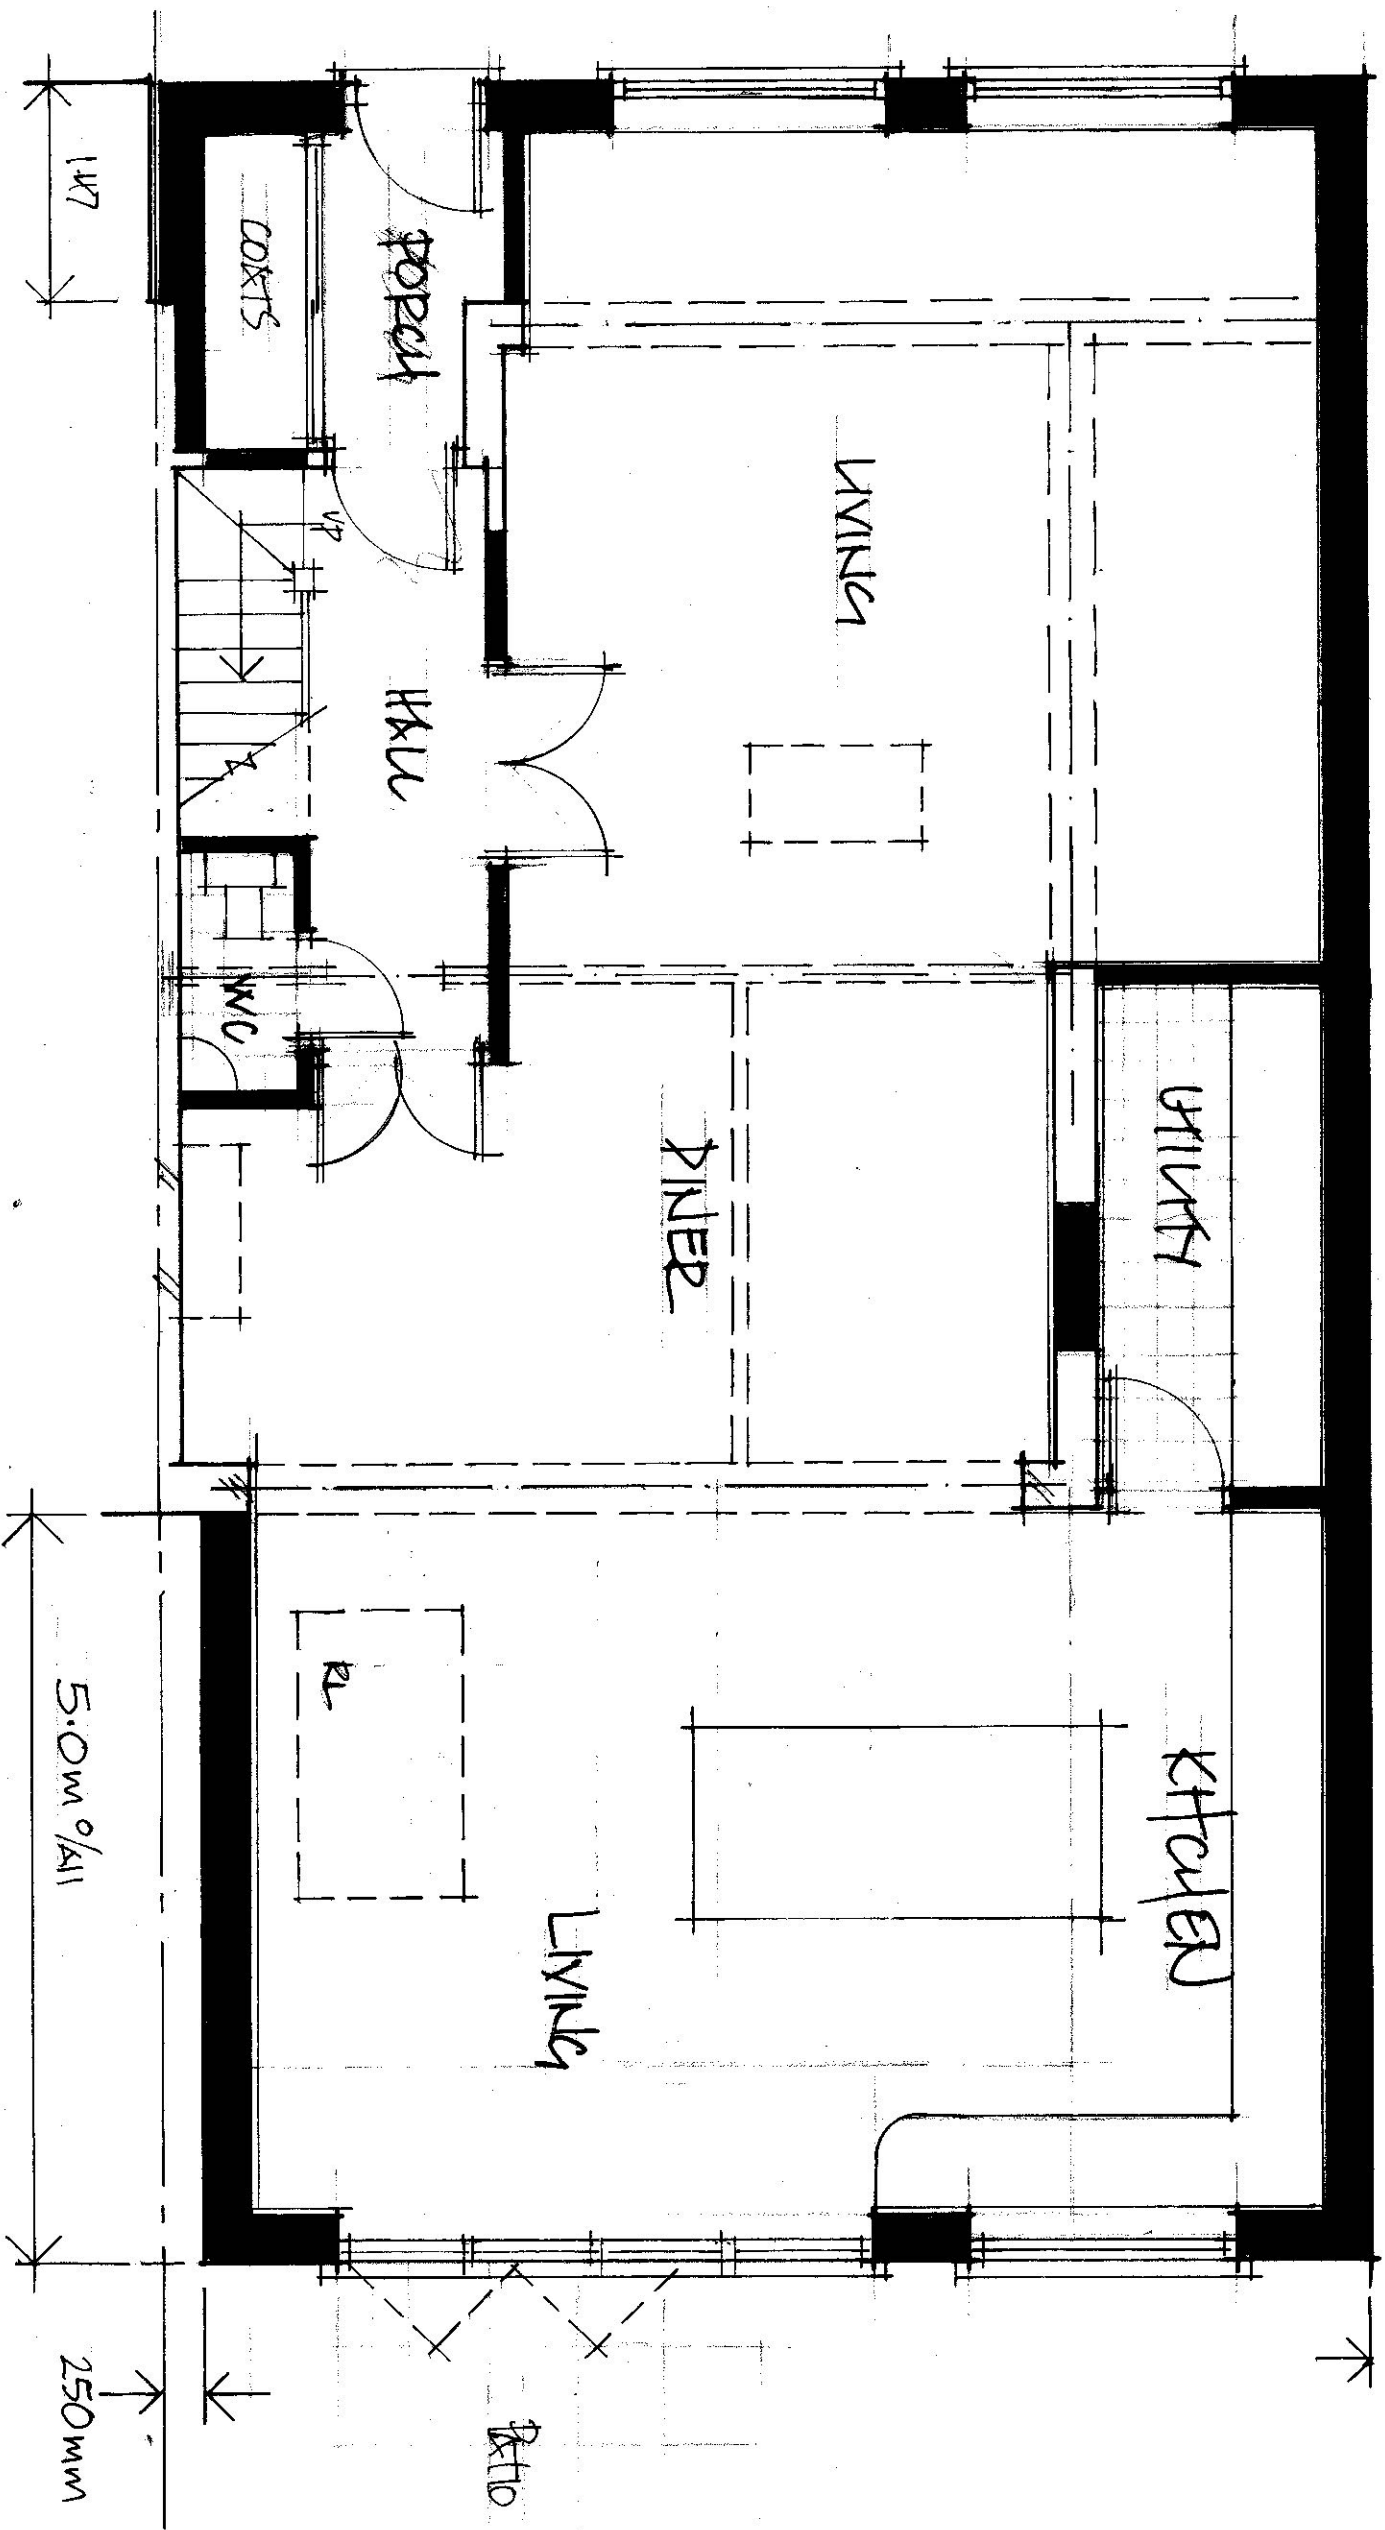

PROPOSED GROUND FLOOR PLAN - 1:50



SCALE BAR - 1:50

A3

PROPOSED EXTENSIONS.

66 HERMES ROAD
LXBRIDGE, UB10 9NR


MR. W. GORWALLA

SCALE 1:50

DRG: 0909/2

M. BURKHALD.

TEL: 07436 115850

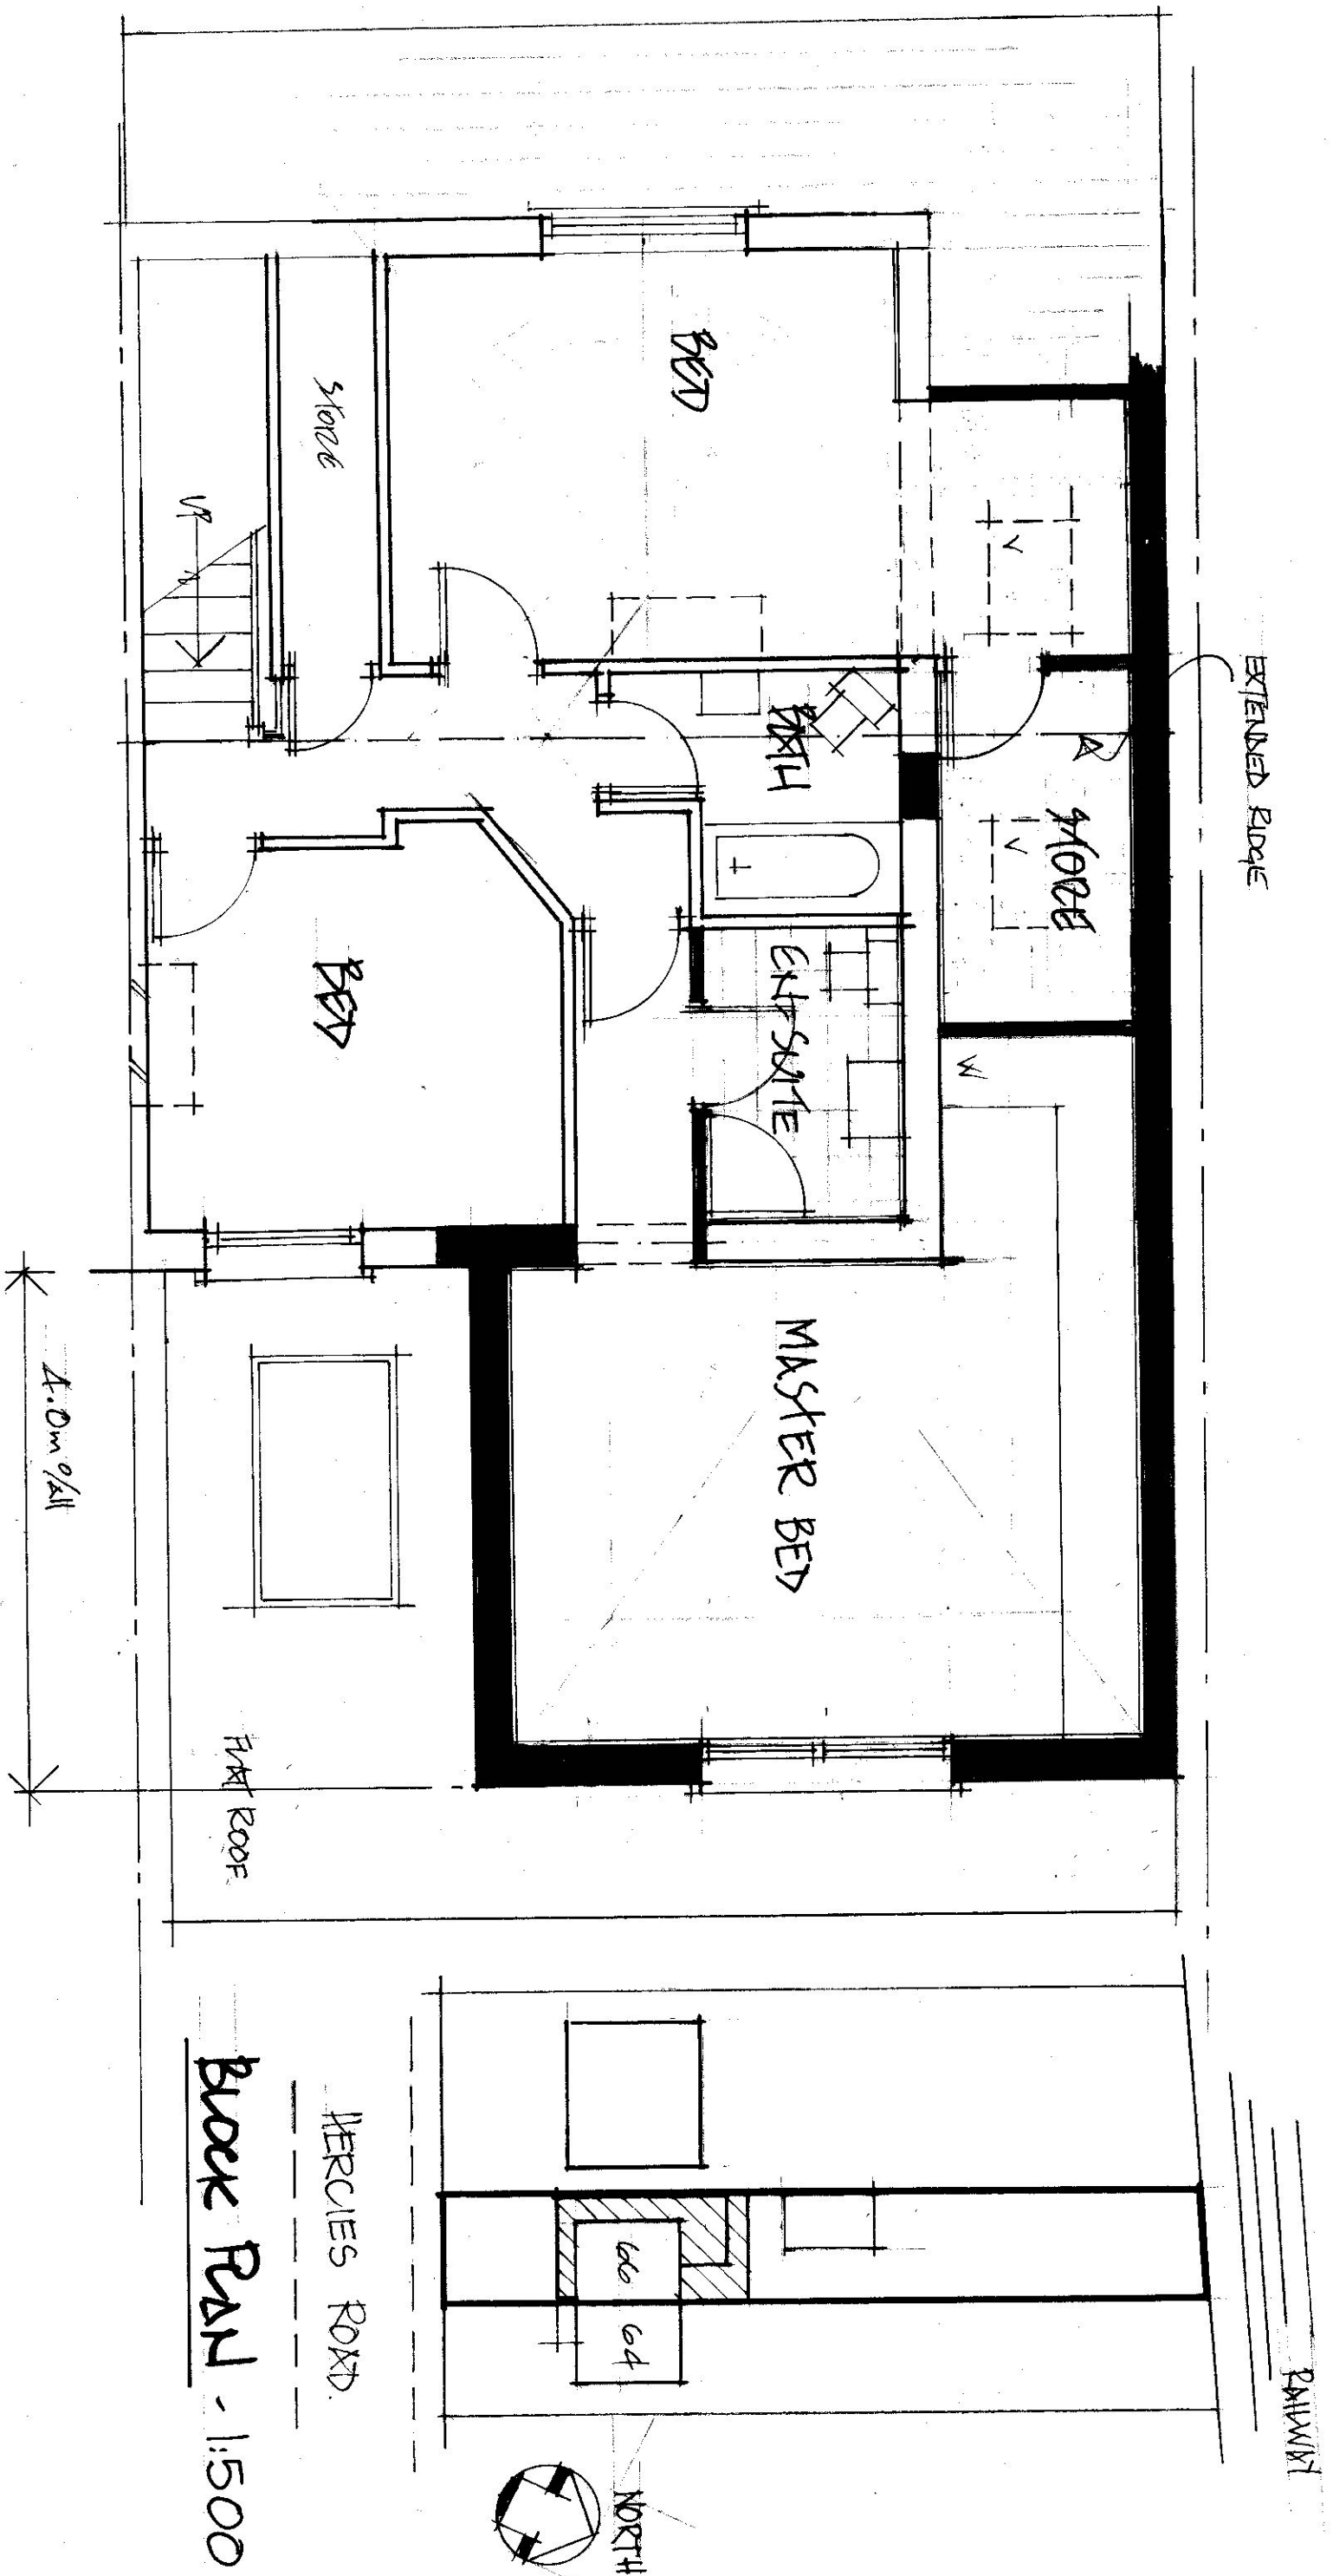


Scale Bar - 1:50


PROPOSED EXTENSIONS		MR. W. GORWARD		M. BURKARD	
66 HERCULES ROAD		SCALE: 1:50			
UXBRIDGE, UB10 9NB.		DRG: 0909/3		Tel: 07436 115850	

K3


EXTEND FINISHES
TO NEW WORKS TO
MATCH EX. STRUCTURE

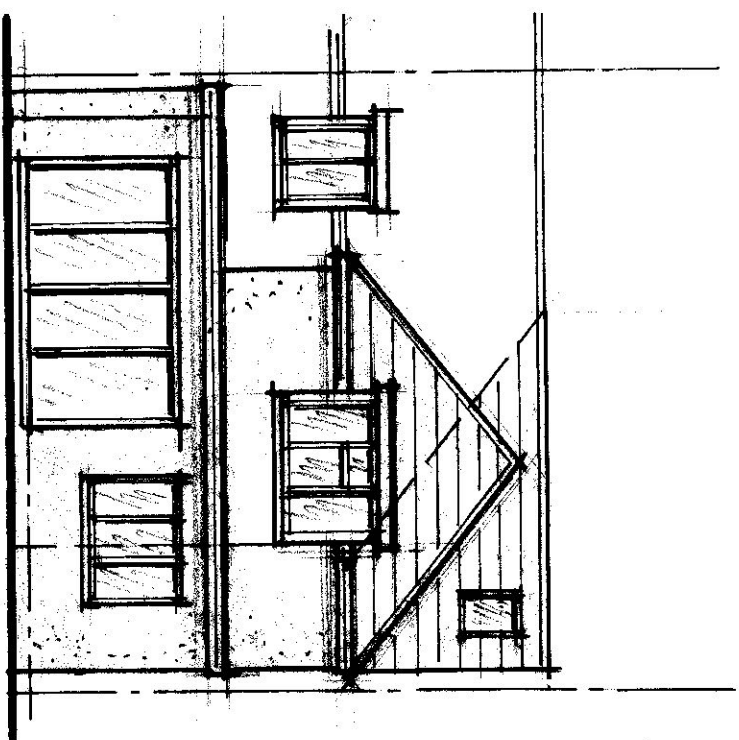

REAR - 1:100

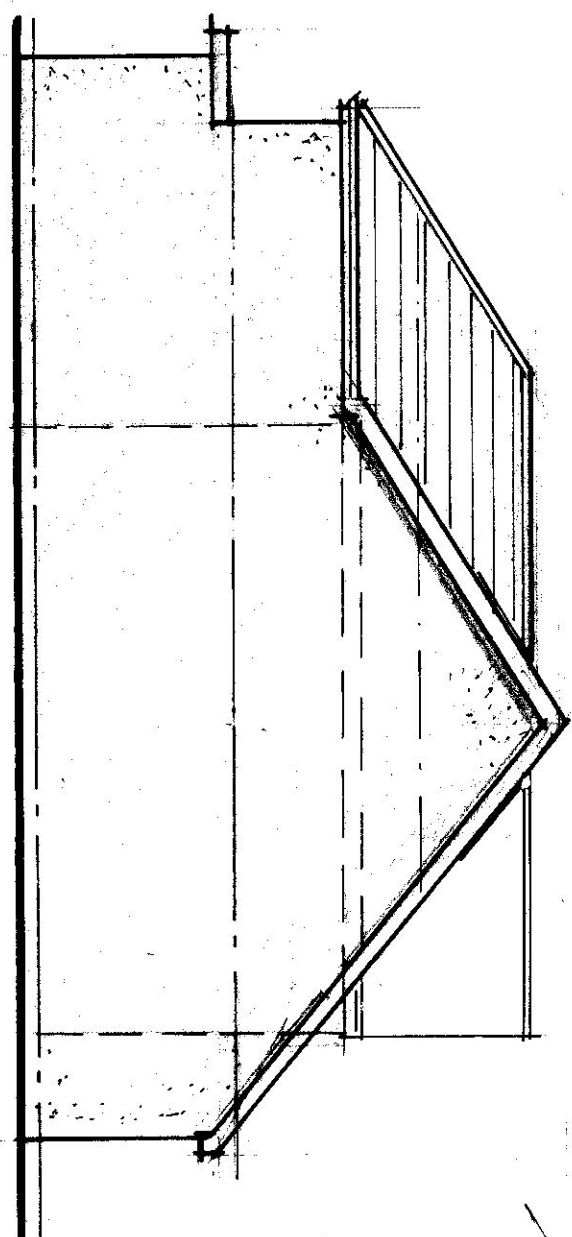

SIDE - 1:100

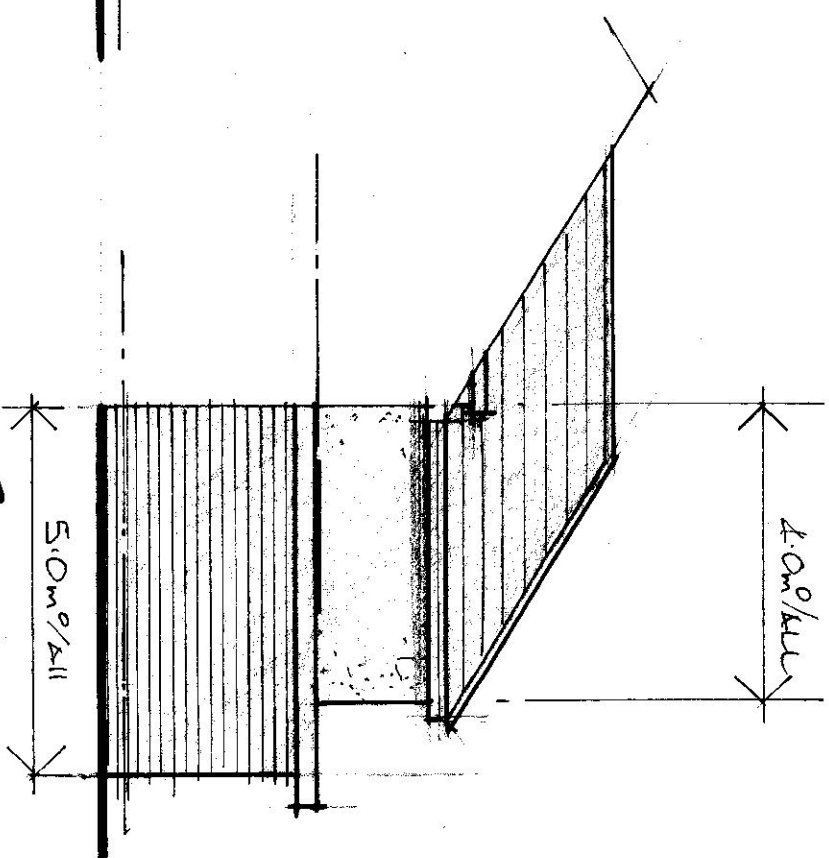


SIDE - 1:100


PROPOSED ELEVATIONS - 1:100



SCALE BAR - 1:100

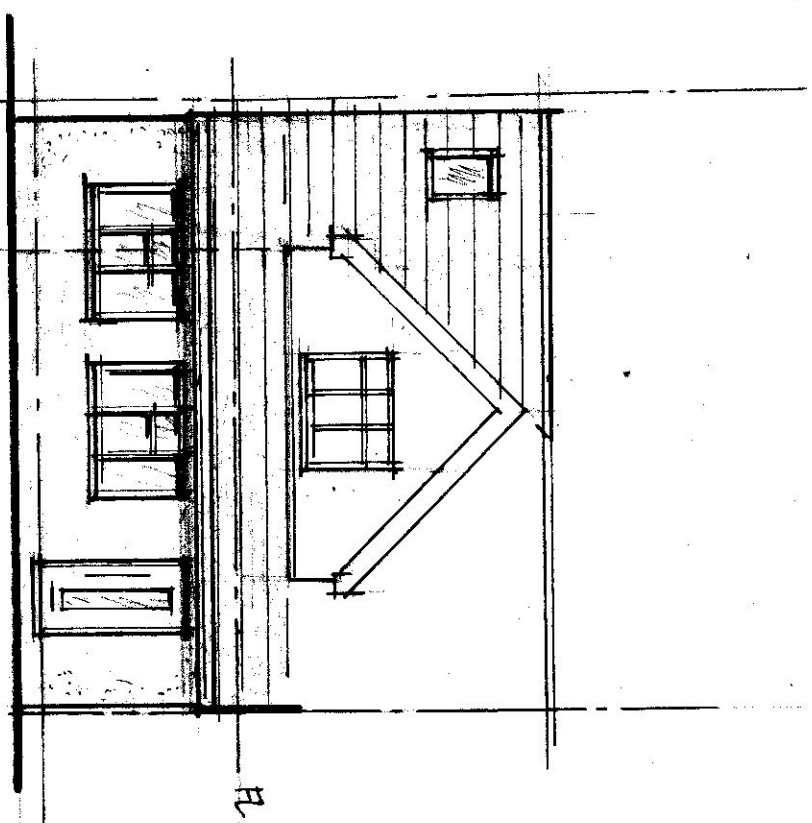

FRONT - 1:100

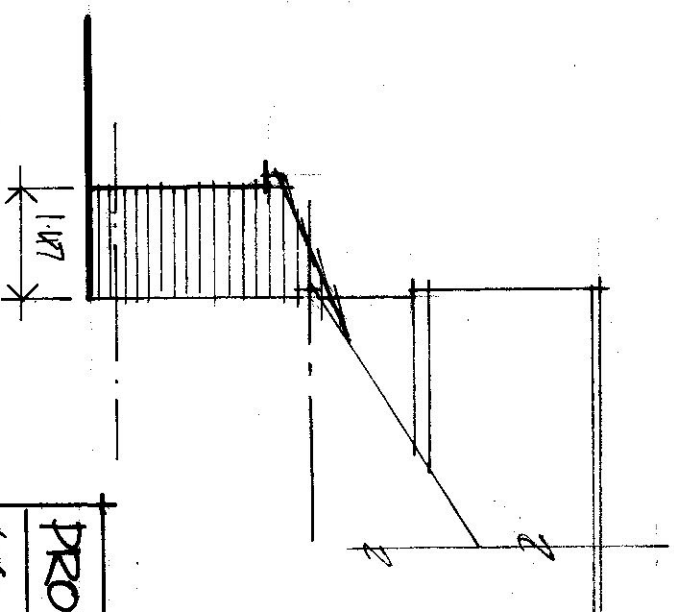

SIDE - 1:100

PROPOSED EXTENSIONS.

66 HERCULES ROAD,
WARRIDGE, WIR10 9NB.

MR. W. GORHAM


M. BURMAN

SCALE: 1:100


DRG: 0909/4

TEL: 07436 115850


A3

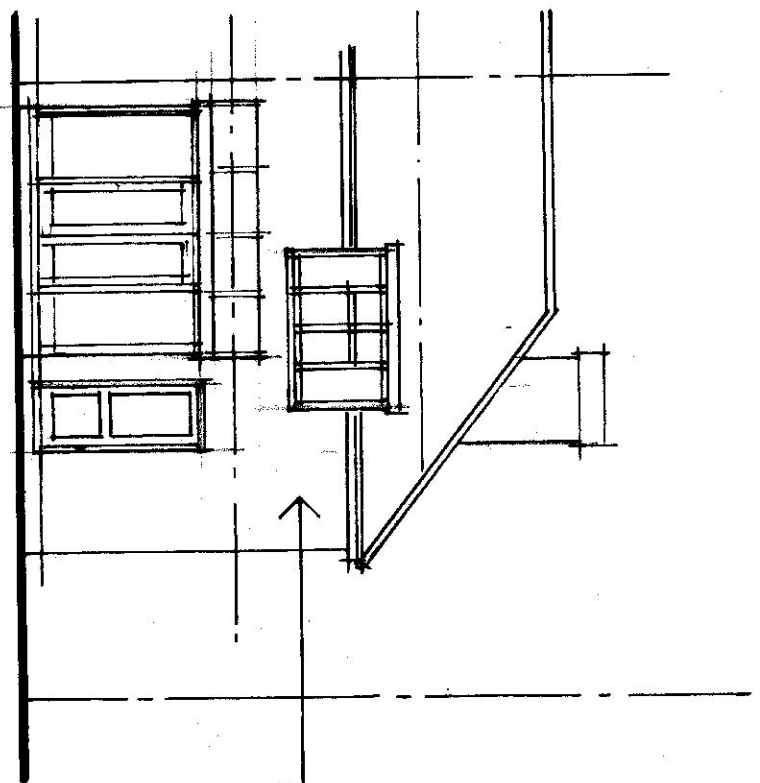


REAR - 1:100

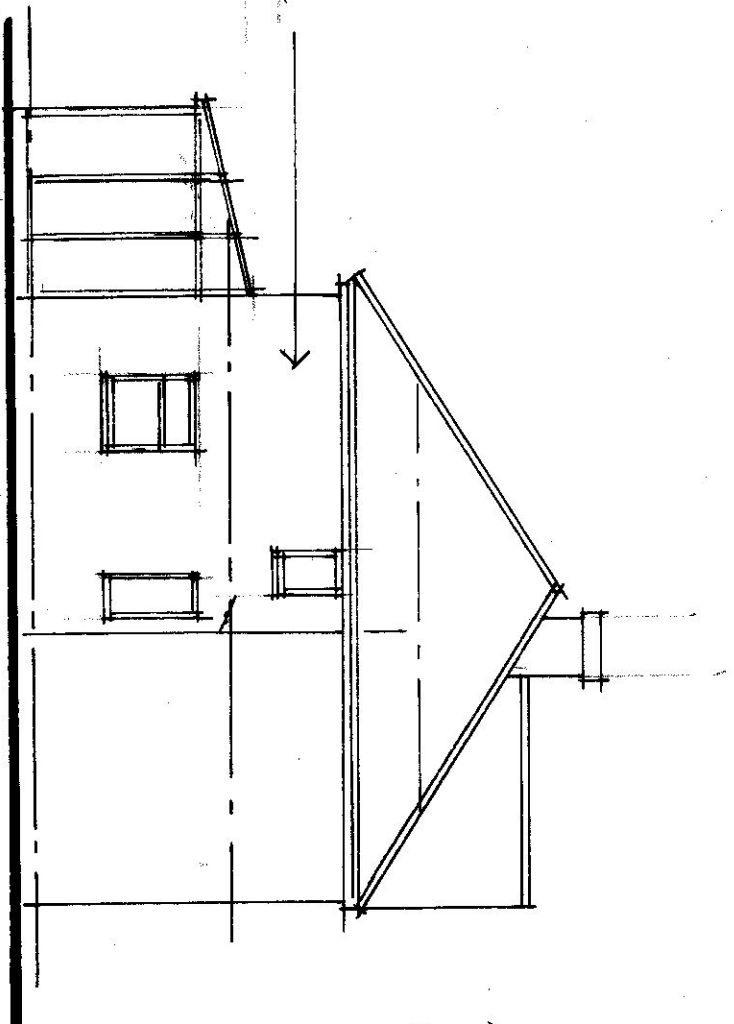

SIDE - 1:100

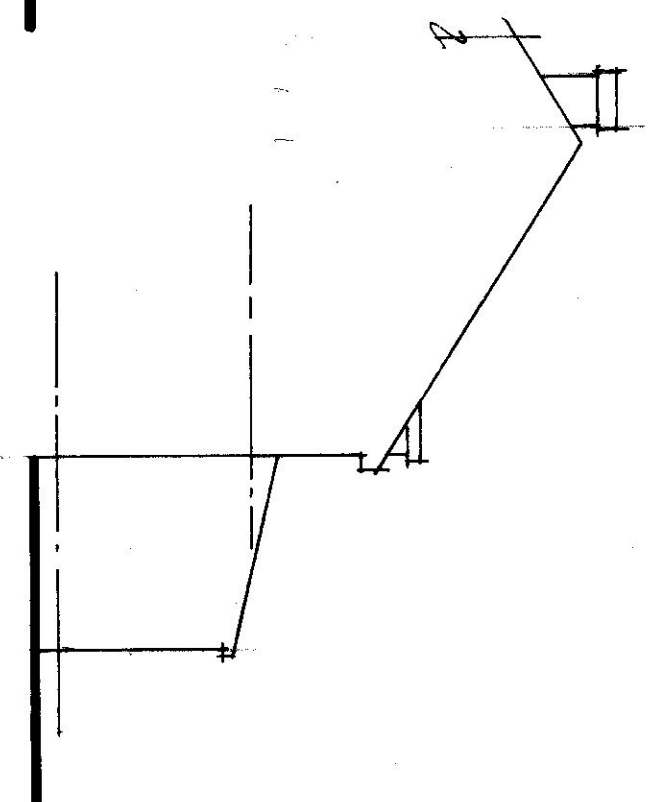

SIDE - 1:100

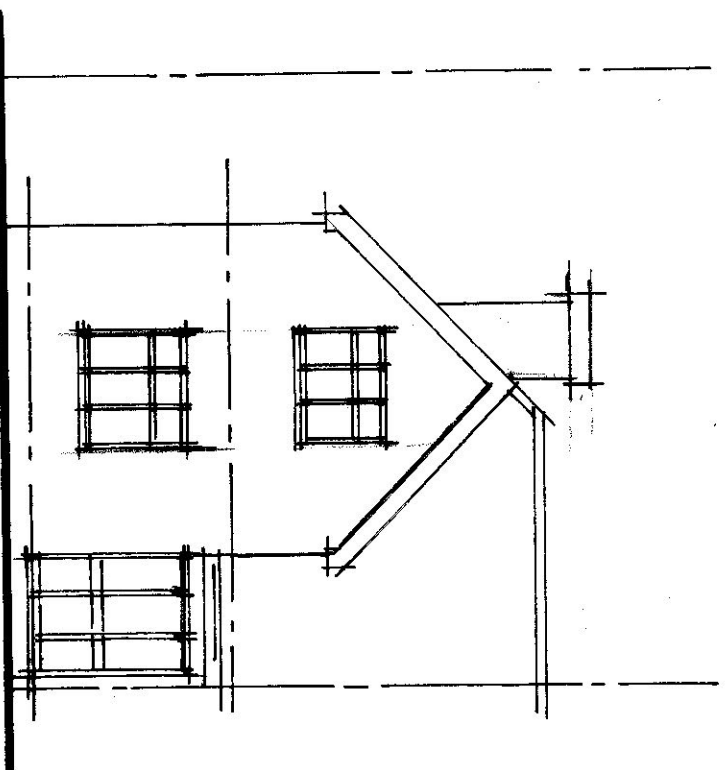

FRONT - 1:100

EXISTING ELEVATIONS - 1:100



SCALE BAR - 1:100

EXISTING ELEVATIONS.

66 HERCULES ROAD
UXBRIDGE UB10 9UB

MR. W. GOREWARA

SCALE: 1:100

DRG: 0909/5

M. BURLAND

TEL: 07436 115850