


**Proposed front elevation**


scale 1:100

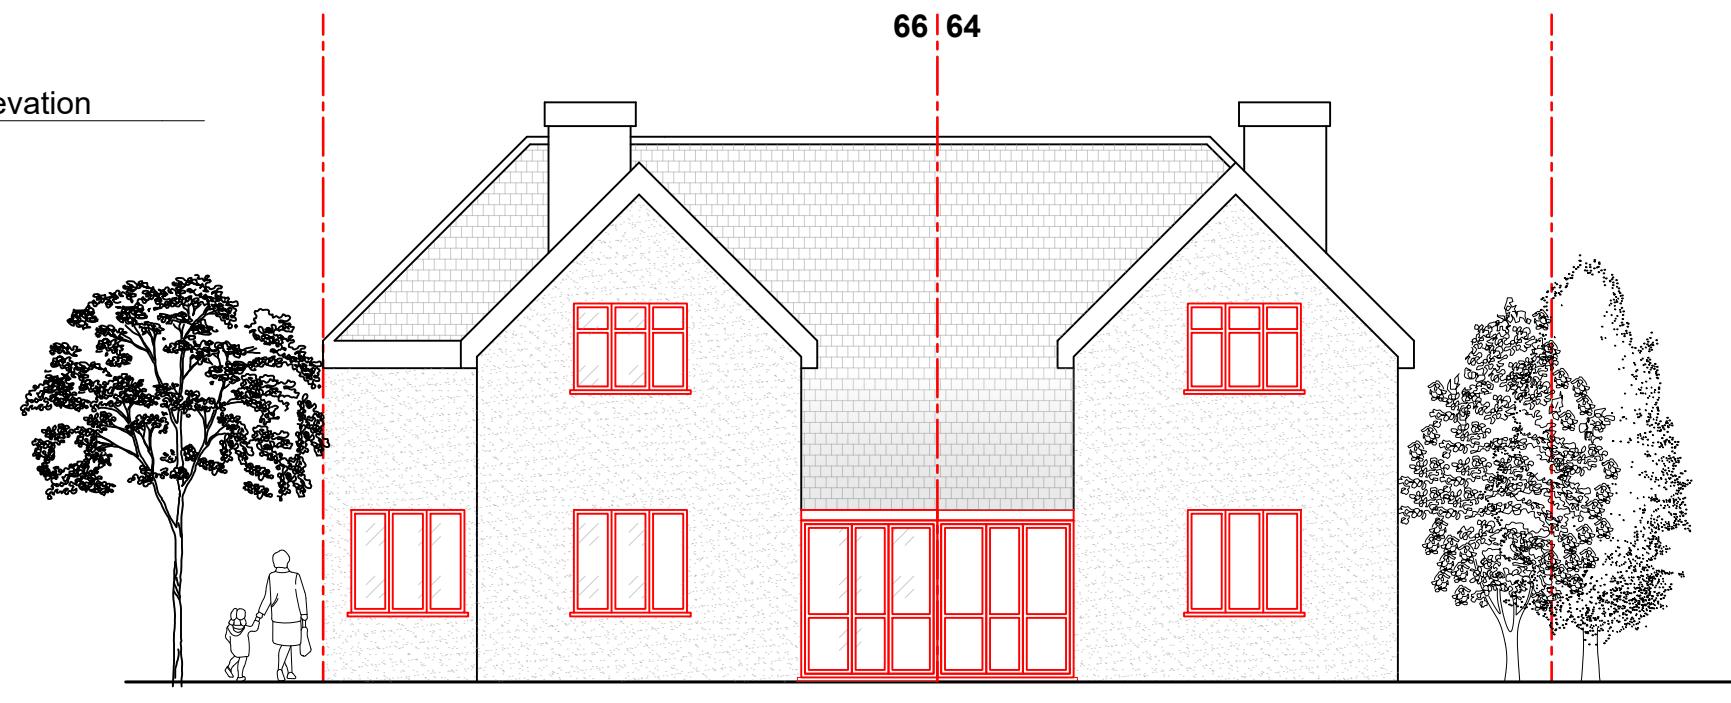

Front of 66 Hercies Road

**Proposed rear elevation**

scale 1:100

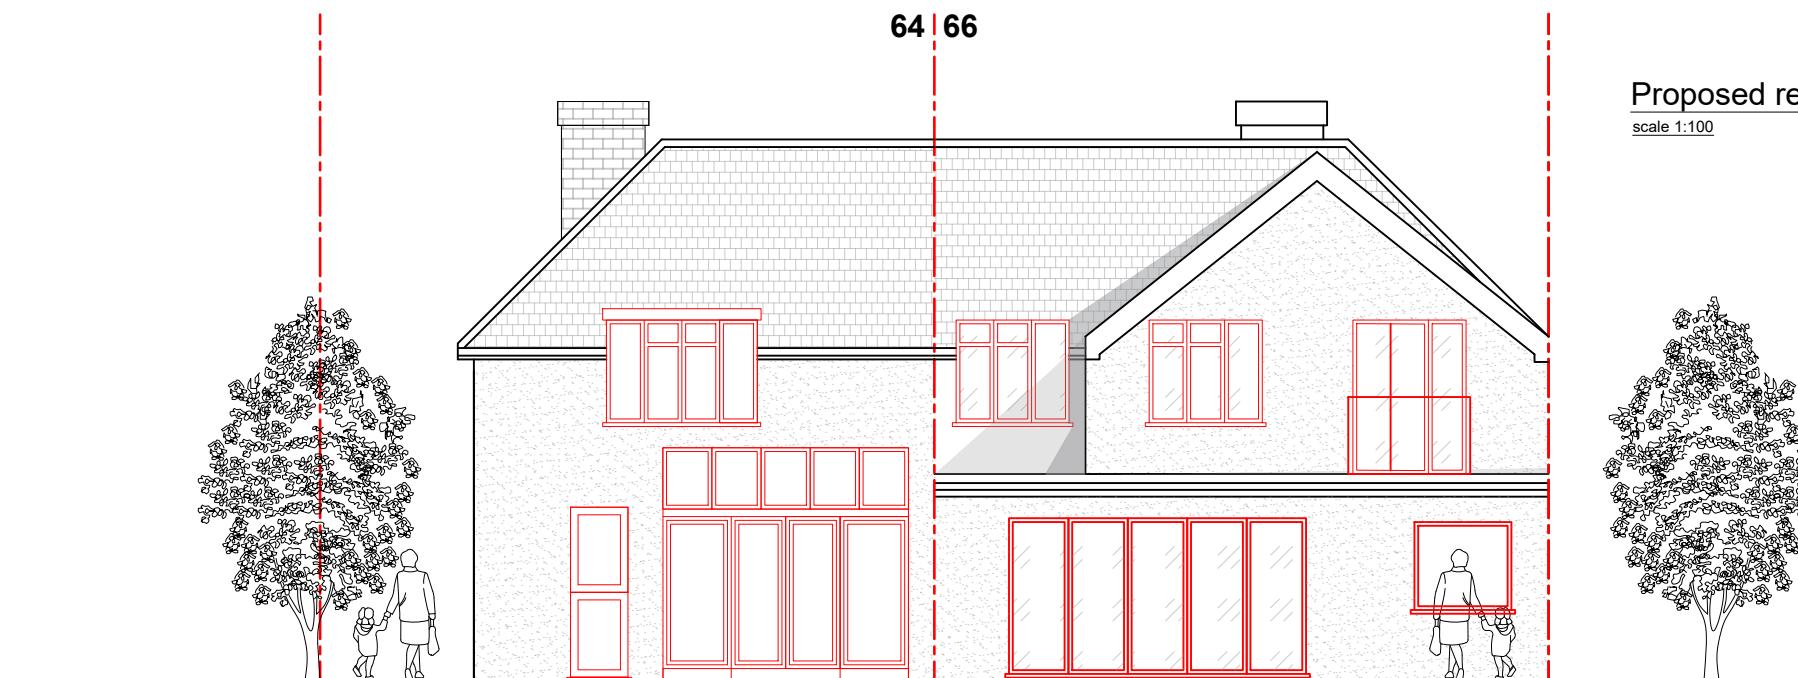

Rear of 66 Hercies Road

CLIENT

Mr. Wiji Gorwara

PROJECT LOCATION  
66 Hercies Road, UB10 9NB  
Hillingdon, London


SCALE  
1:50 / A3

DATE  
January - 2022

DRAWING NO. REV.

01ELS  
DRAWN  
TAHER

**Floor plan it, design and build**

 

NOTE: ALL PROPOSED  
MATERIALS TO MATCH  
EXISTING

DRAWING TITLE  
Proposed Front and  
Rear elevation



152 – 160 Kemp House,  
City Road , London EC1  
Email: Info@floorplanit.co.uk  
WWW.FLOORPLANIT.CO.UK  
TEL: 07704203080