


Proposed ground floor

scale 1:100

64 66

Front of 66 Hercies Road

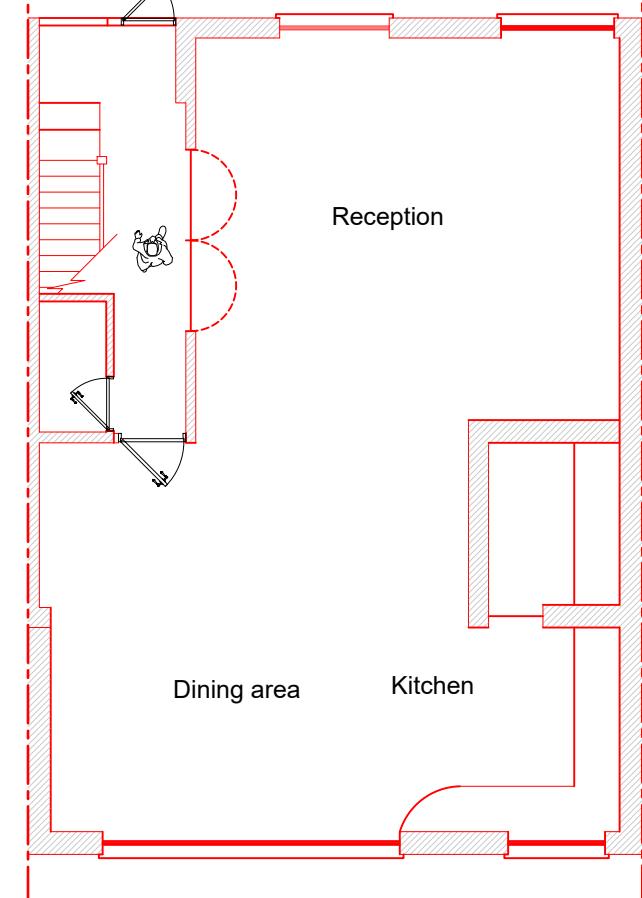

Proposed first floor

scale 1:100

64 66


Bed II

Bed I

W.C.

W.C.

Bed II

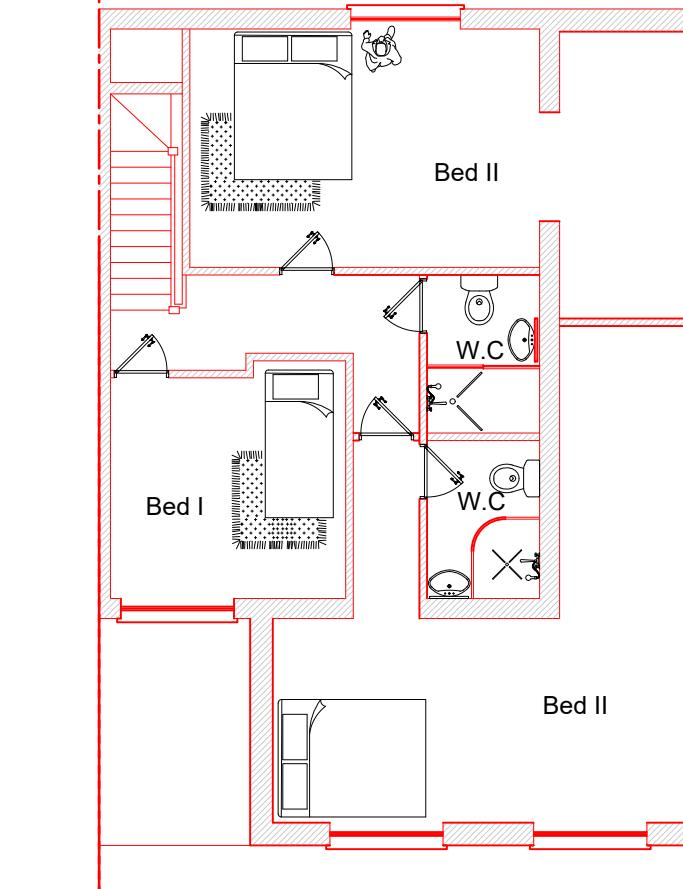

CLIENT

Mr. Wiji Gorwara

PROJECT LOCATION

66 Hercies Road, UB10 9NB  
Hillingdon, London

SCALE

1:100 / A3

DATE

January - 2022

DRAWING NO. REV

01RP

DRAWN

TAHER

Floor plan it, design and build



NOTE: ALL PROPOSED  
MATERIALS TO MATCH  
EXISTING

DRAWING TITLE

Proposed ground & First floor



152 – 160 Kemp House,  
City Road , London EC1  
Email: Info@floorplanit.co.uk  
WWW.FLOORPLANIT.CO.UK  
TEL: 07704203080