



Proposed West facing Side elevation

scale 1:100

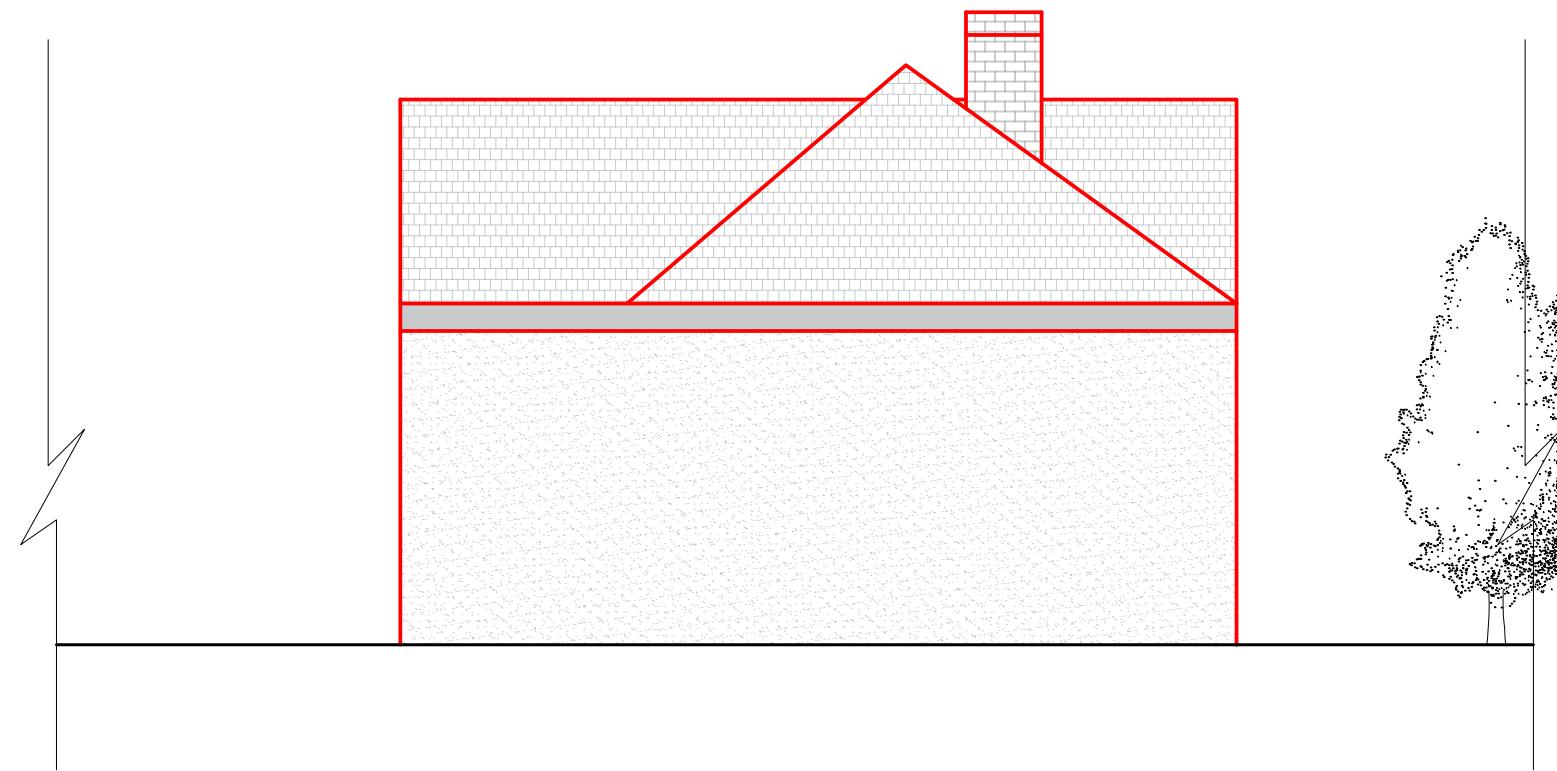

Existing West facing Side elevation

scale 1:100

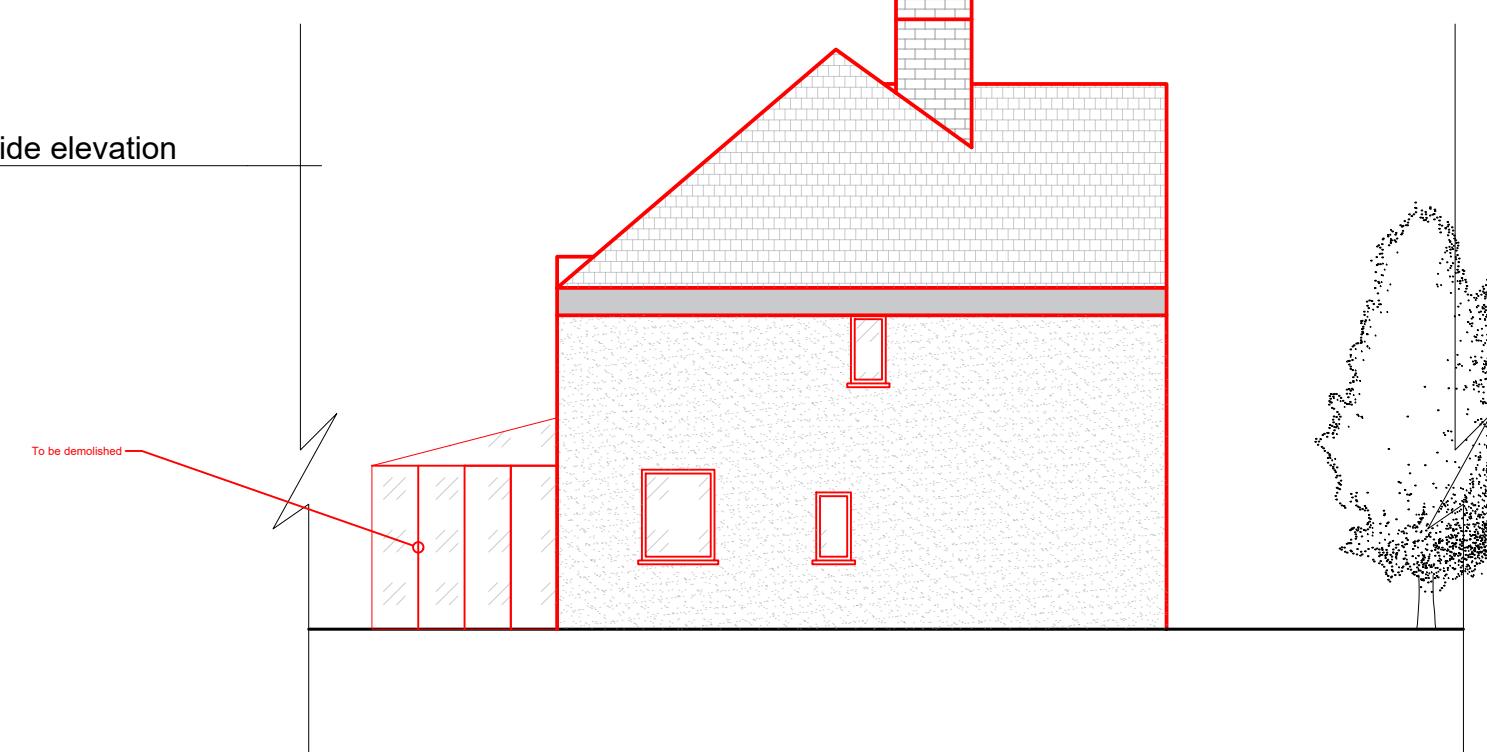

CLIENT

Mr. Wiji Gorwara

PROJECT LOCATION
66 Hercules Road, UB10 9NB
Hillingdon, London

SCALE
1:100 / A3
DATE
January - 2022
DRAWING NO. REV
01RP
DRAWN
TAHER


Floor plan it, design and build



NOTE: ALL PROPOSED
MATERIALS TO MATCH
EXISTING

DRAWING TITLE

Existing & Proposed Side elevation

 

152 – 160 Kemp House,
City Road, London EC1
Email: Info@floorplanit.co.uk
WWW.FLOORPLANIT.CO.UK
TEL: 07704203080