



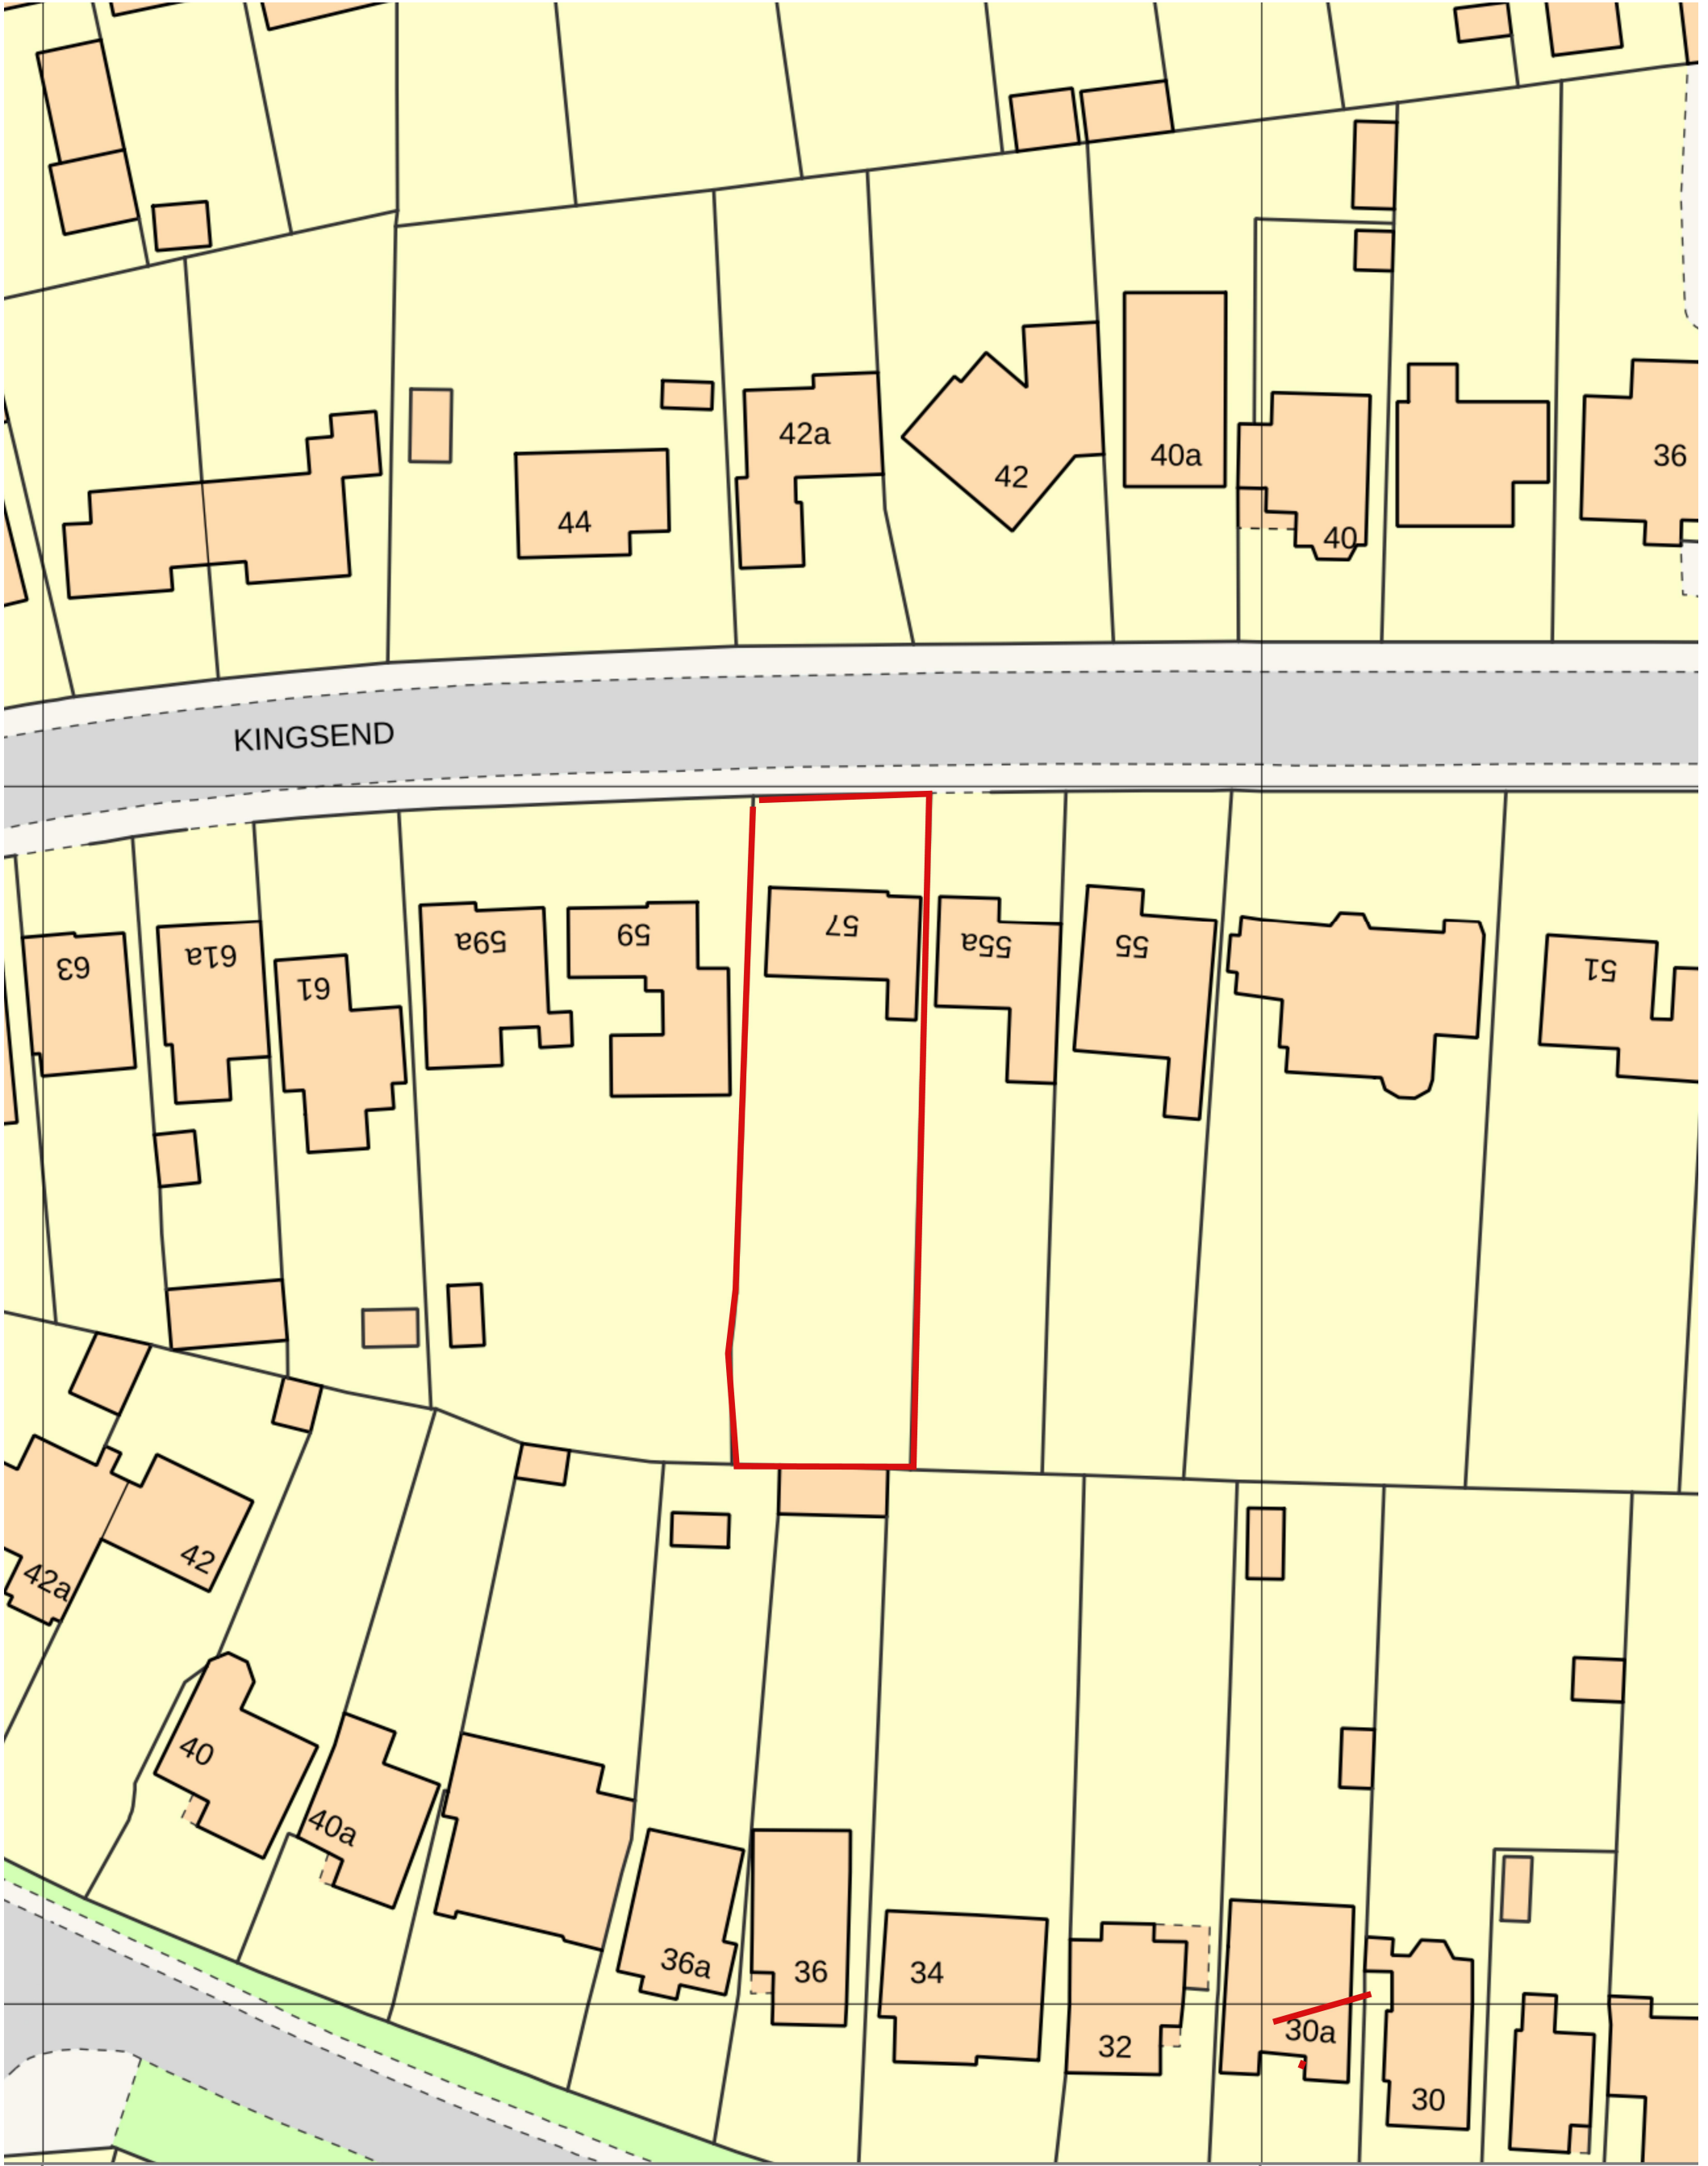

900 m F

509 000 m F

 

Dimensions are approximate only
and must be checked prior to construction

FOR PLANNING - NOT FOR CONSTRUCTION

Site Address:
57 Kingsend
Ruislip
HA4 7DD


14th July 2025

Block Plan @1:500

57 KIN /L100

Elinoar Haseen Architecture
and Design Ltd
07870699937
arch@elinoarhaseen.com

Scale:
1:500

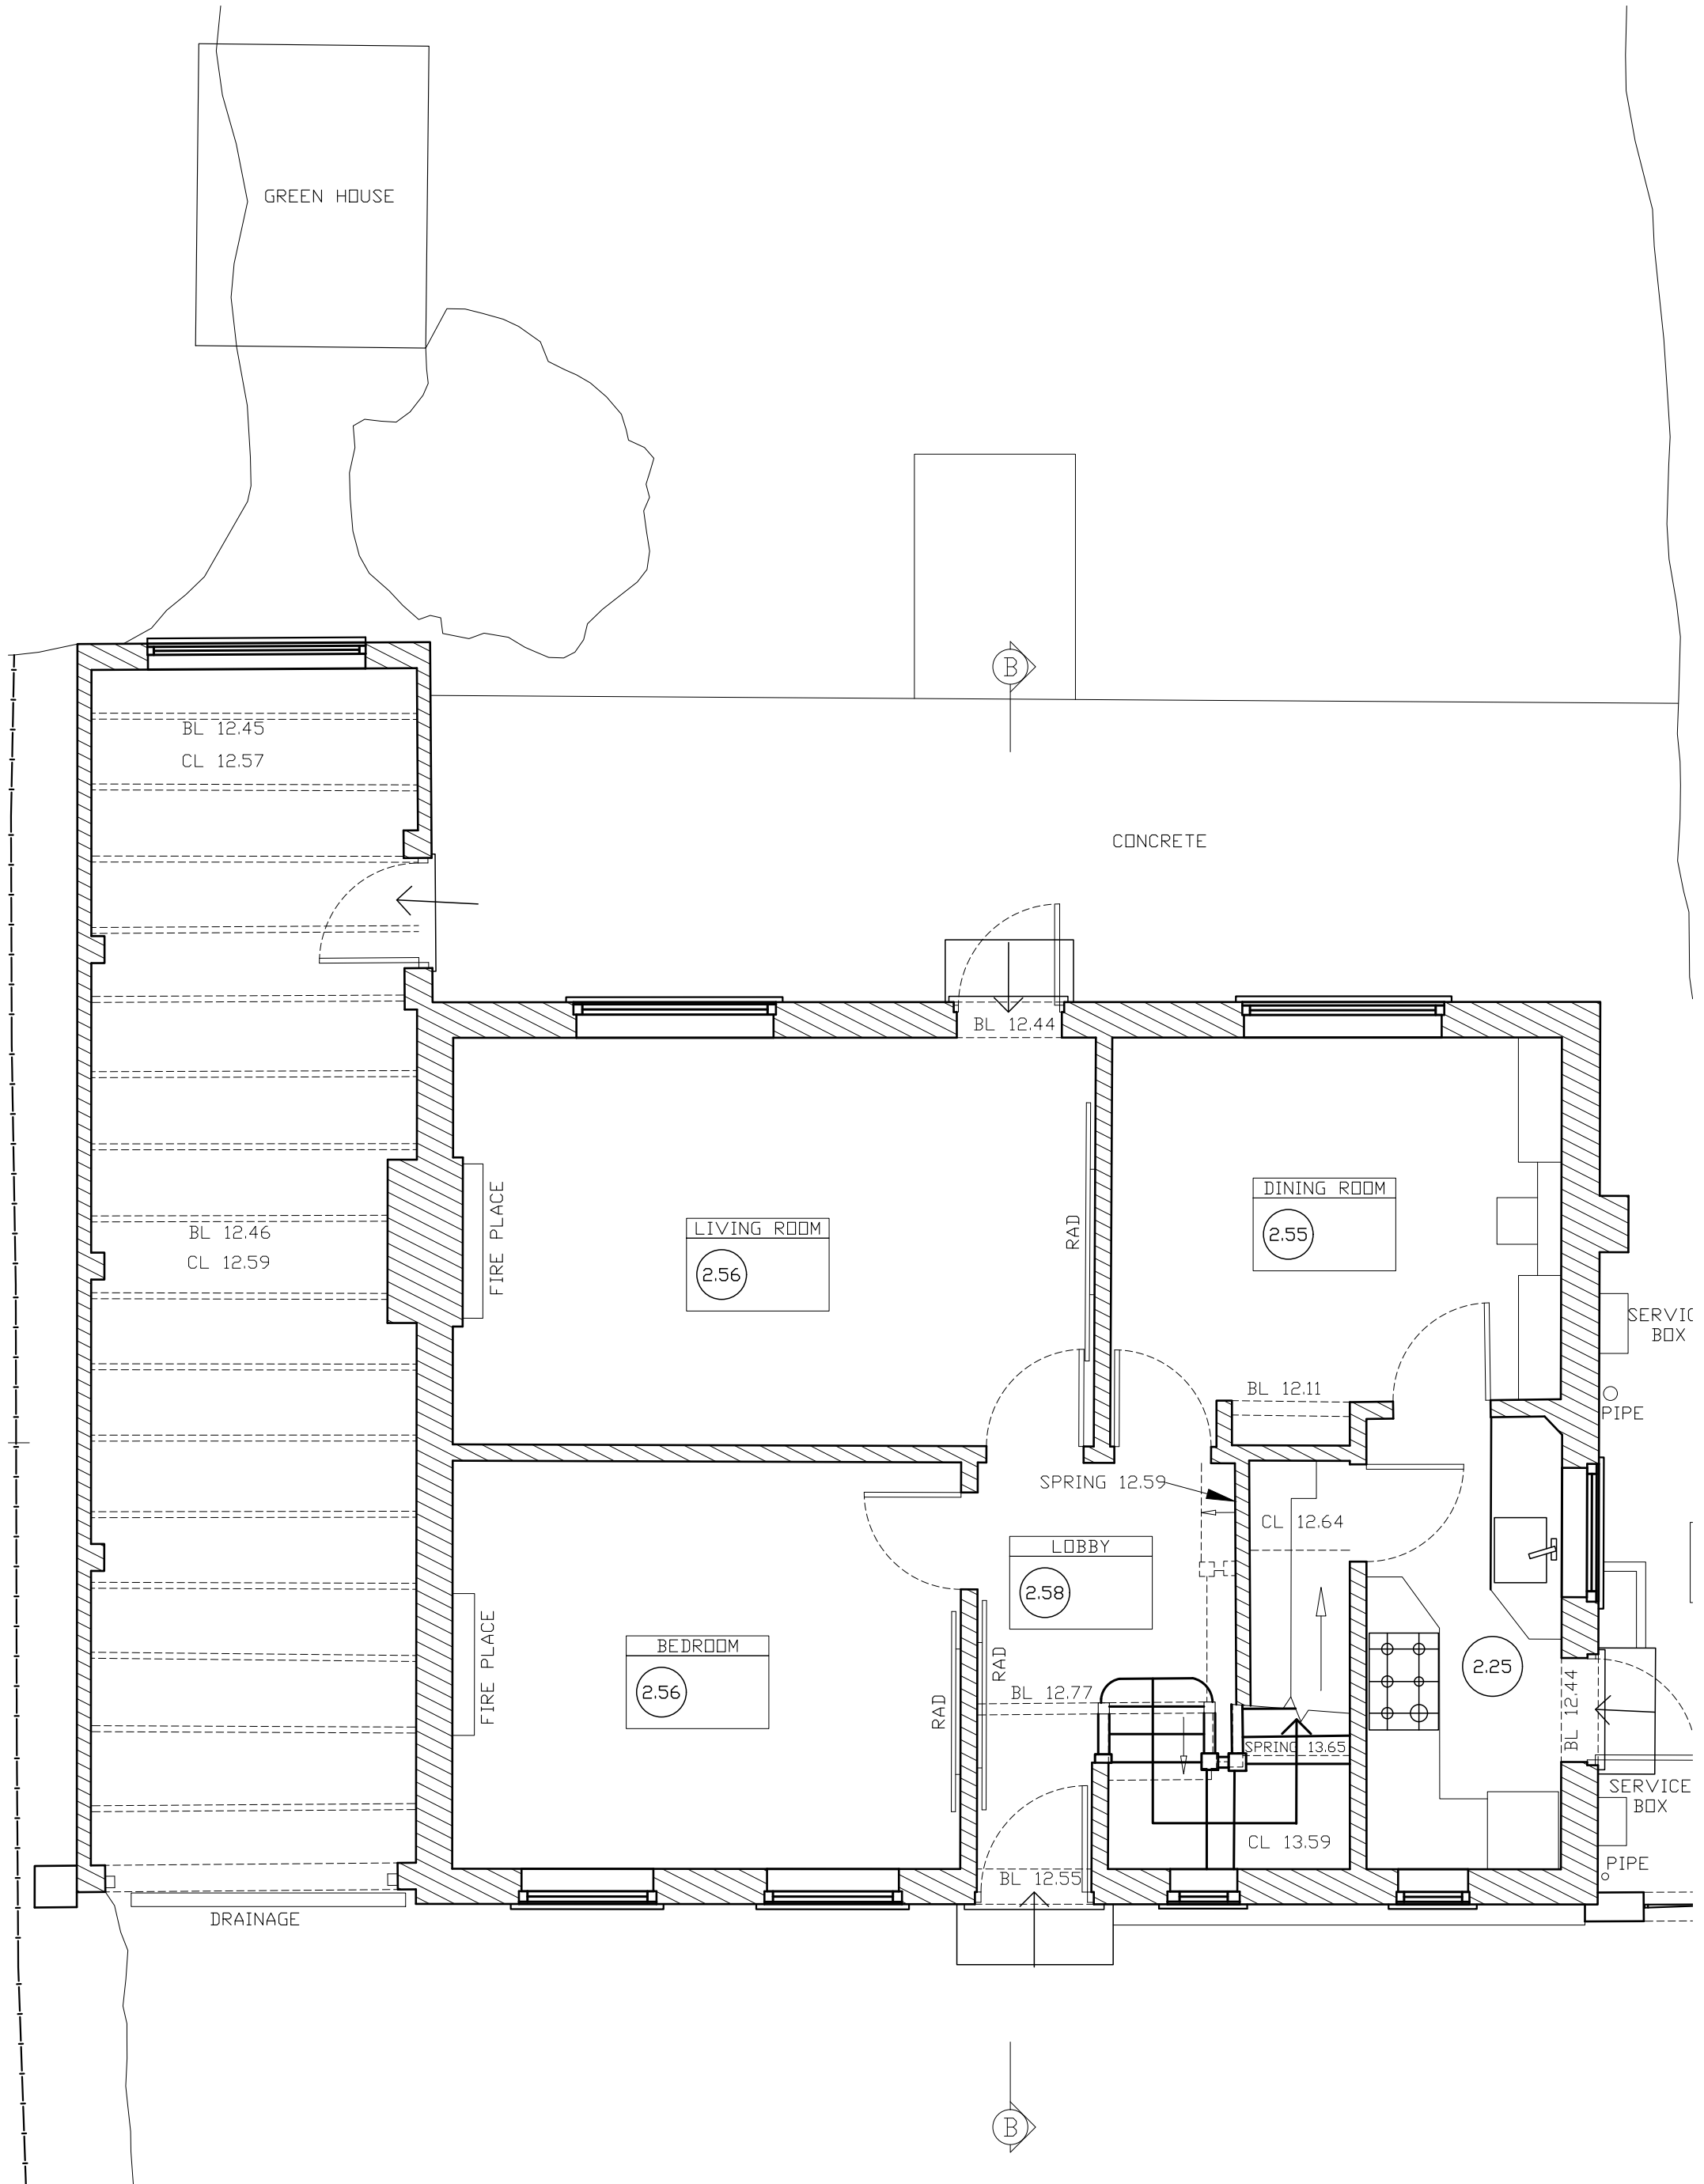

Dimensions are approximate only
and must be checked prior to construction

FOR PLANNING - NOT FOR CONSTRUCTION

Site Address:
57 Kingsend
Ruislip
HA4 7DD

14th July 2025

Existing Ground Floor Plan @1:50


57 KIN /S100

Elinoar Haseen Architecture
and Design Ltd
07870699937
arch@elinoarhaseen.com

Scale:
1:50



EASTING_1
NORTHING_1

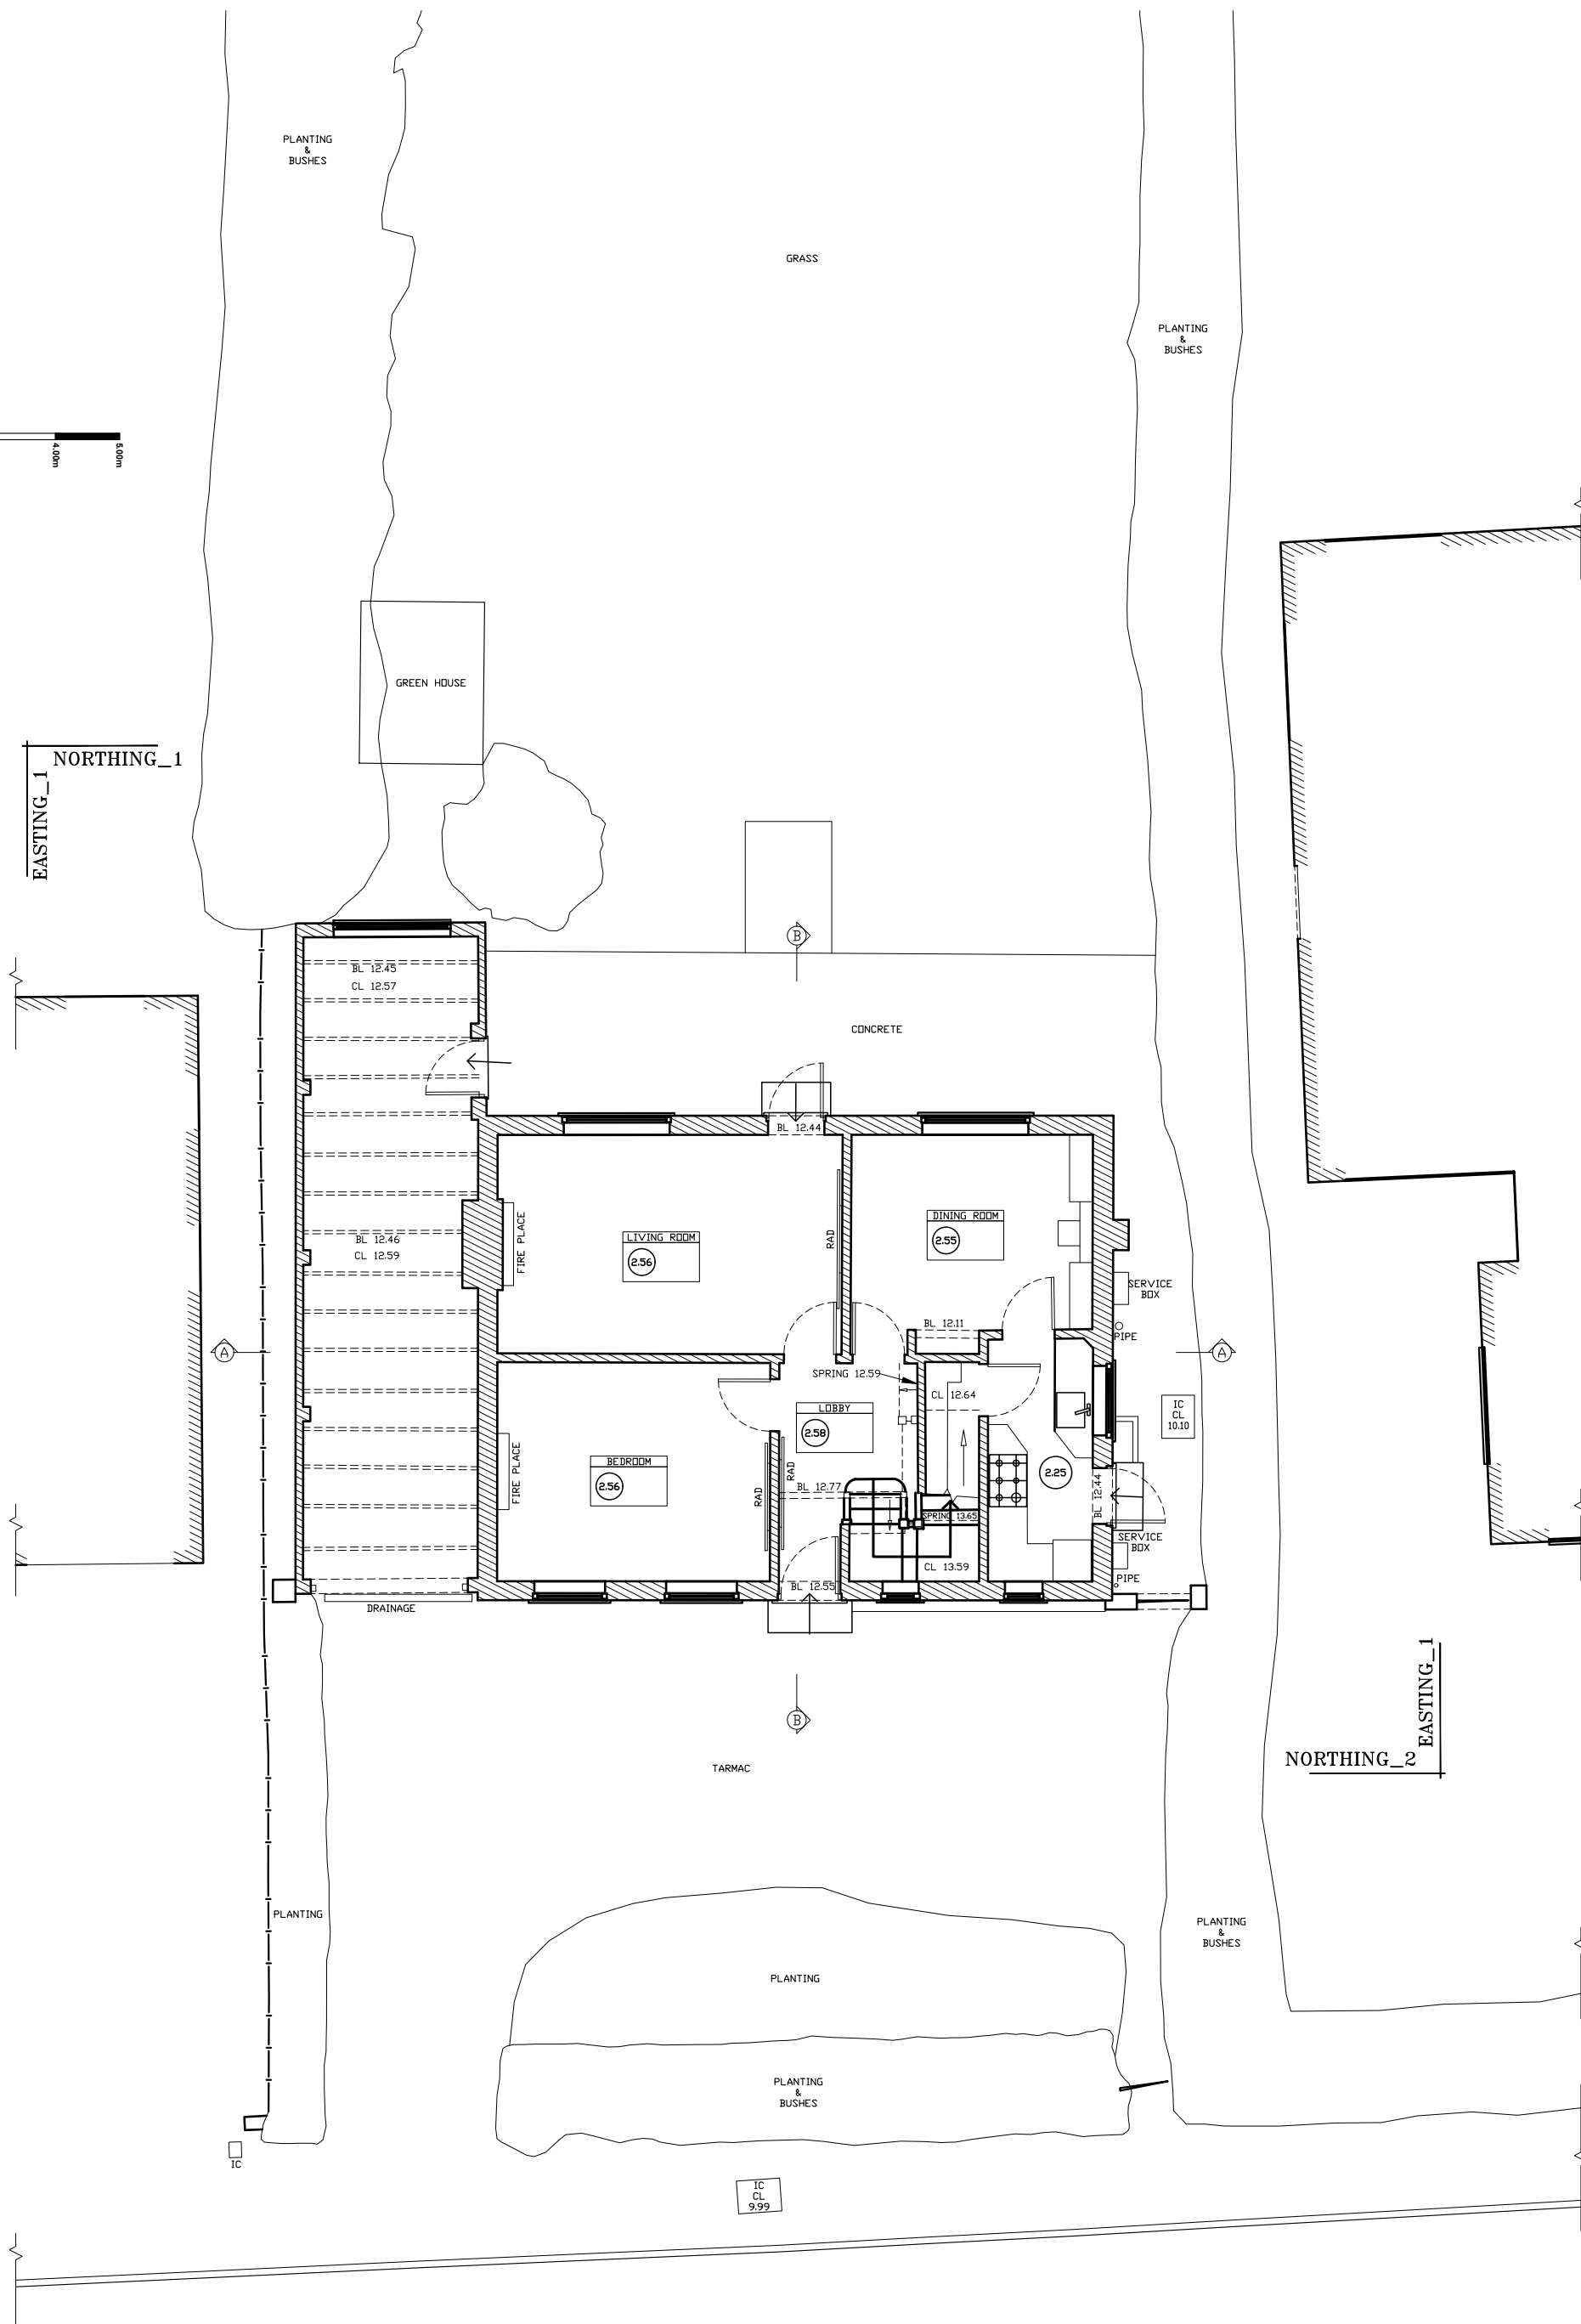

EASTING_1
NORTHING_2



2M 4M 6M 8M 10M
FOR SCALING PURPOSES, THIS LINE IS 10M LONG @1:100

Dimensions are approximate only
and must be checked prior to construction

FOR PLANNING - NOT FOR CONSTRUCTION


Site Address:
57 Kingsend
Ruislip
HA4 7DD

14th July 2025
Existing Ground Floor Plan @1:100


57 KIN /S100(2)

Elinoar Haseen Architecture
and Design Ltd
07870699937
arch@elinoarhaseen.com

Scale:
1:100

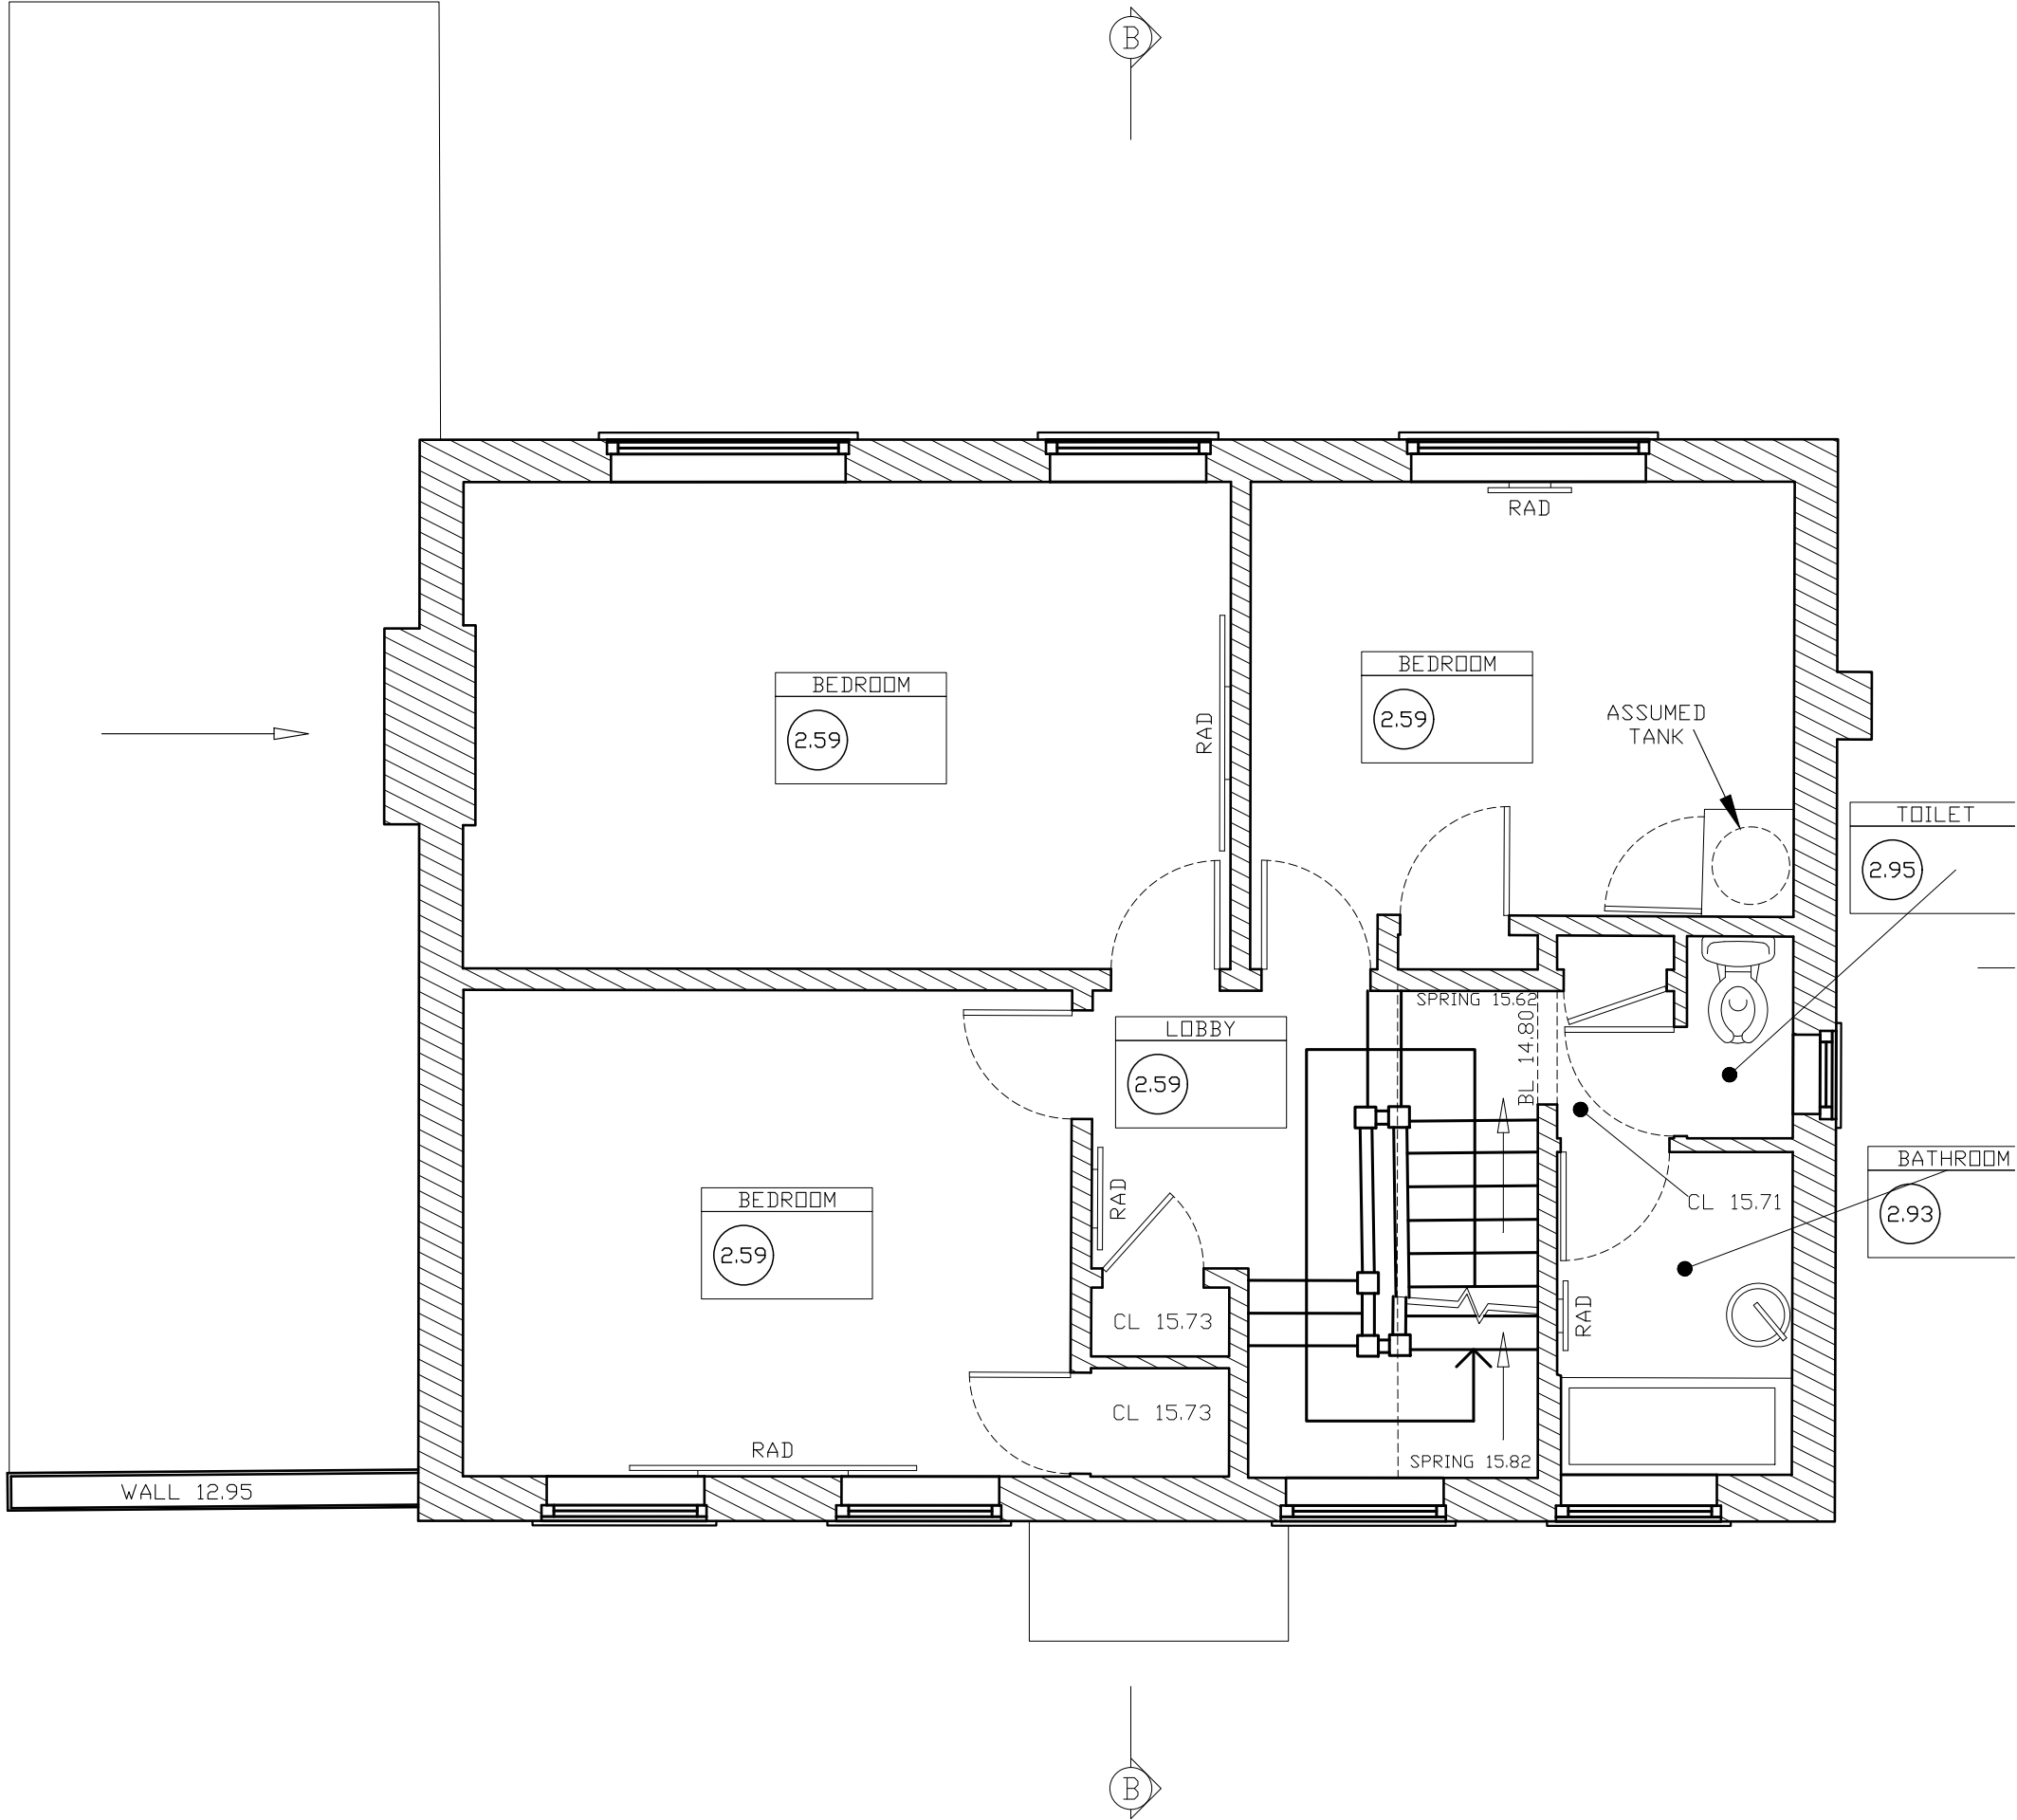

FIRST FLOOR

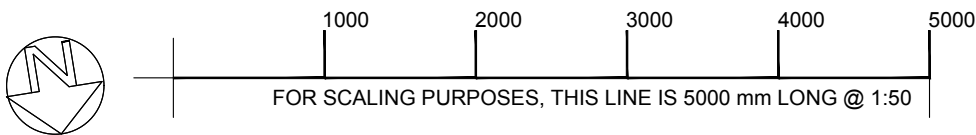

Dimensions are approximate only
and must be checked prior to construction

FOR PLANNING - NOT FOR CONSTRUCTION

Site Address: 57 Kingsend
Ruislip
HA4 7DD


14th July 2025

Existing First Floor Plan @1:50


57 KIN /S101

Elinoar Haseen Architecture
and Design Ltd
07870699937
arch@elinoarhaseen.com

Scale:
1:50

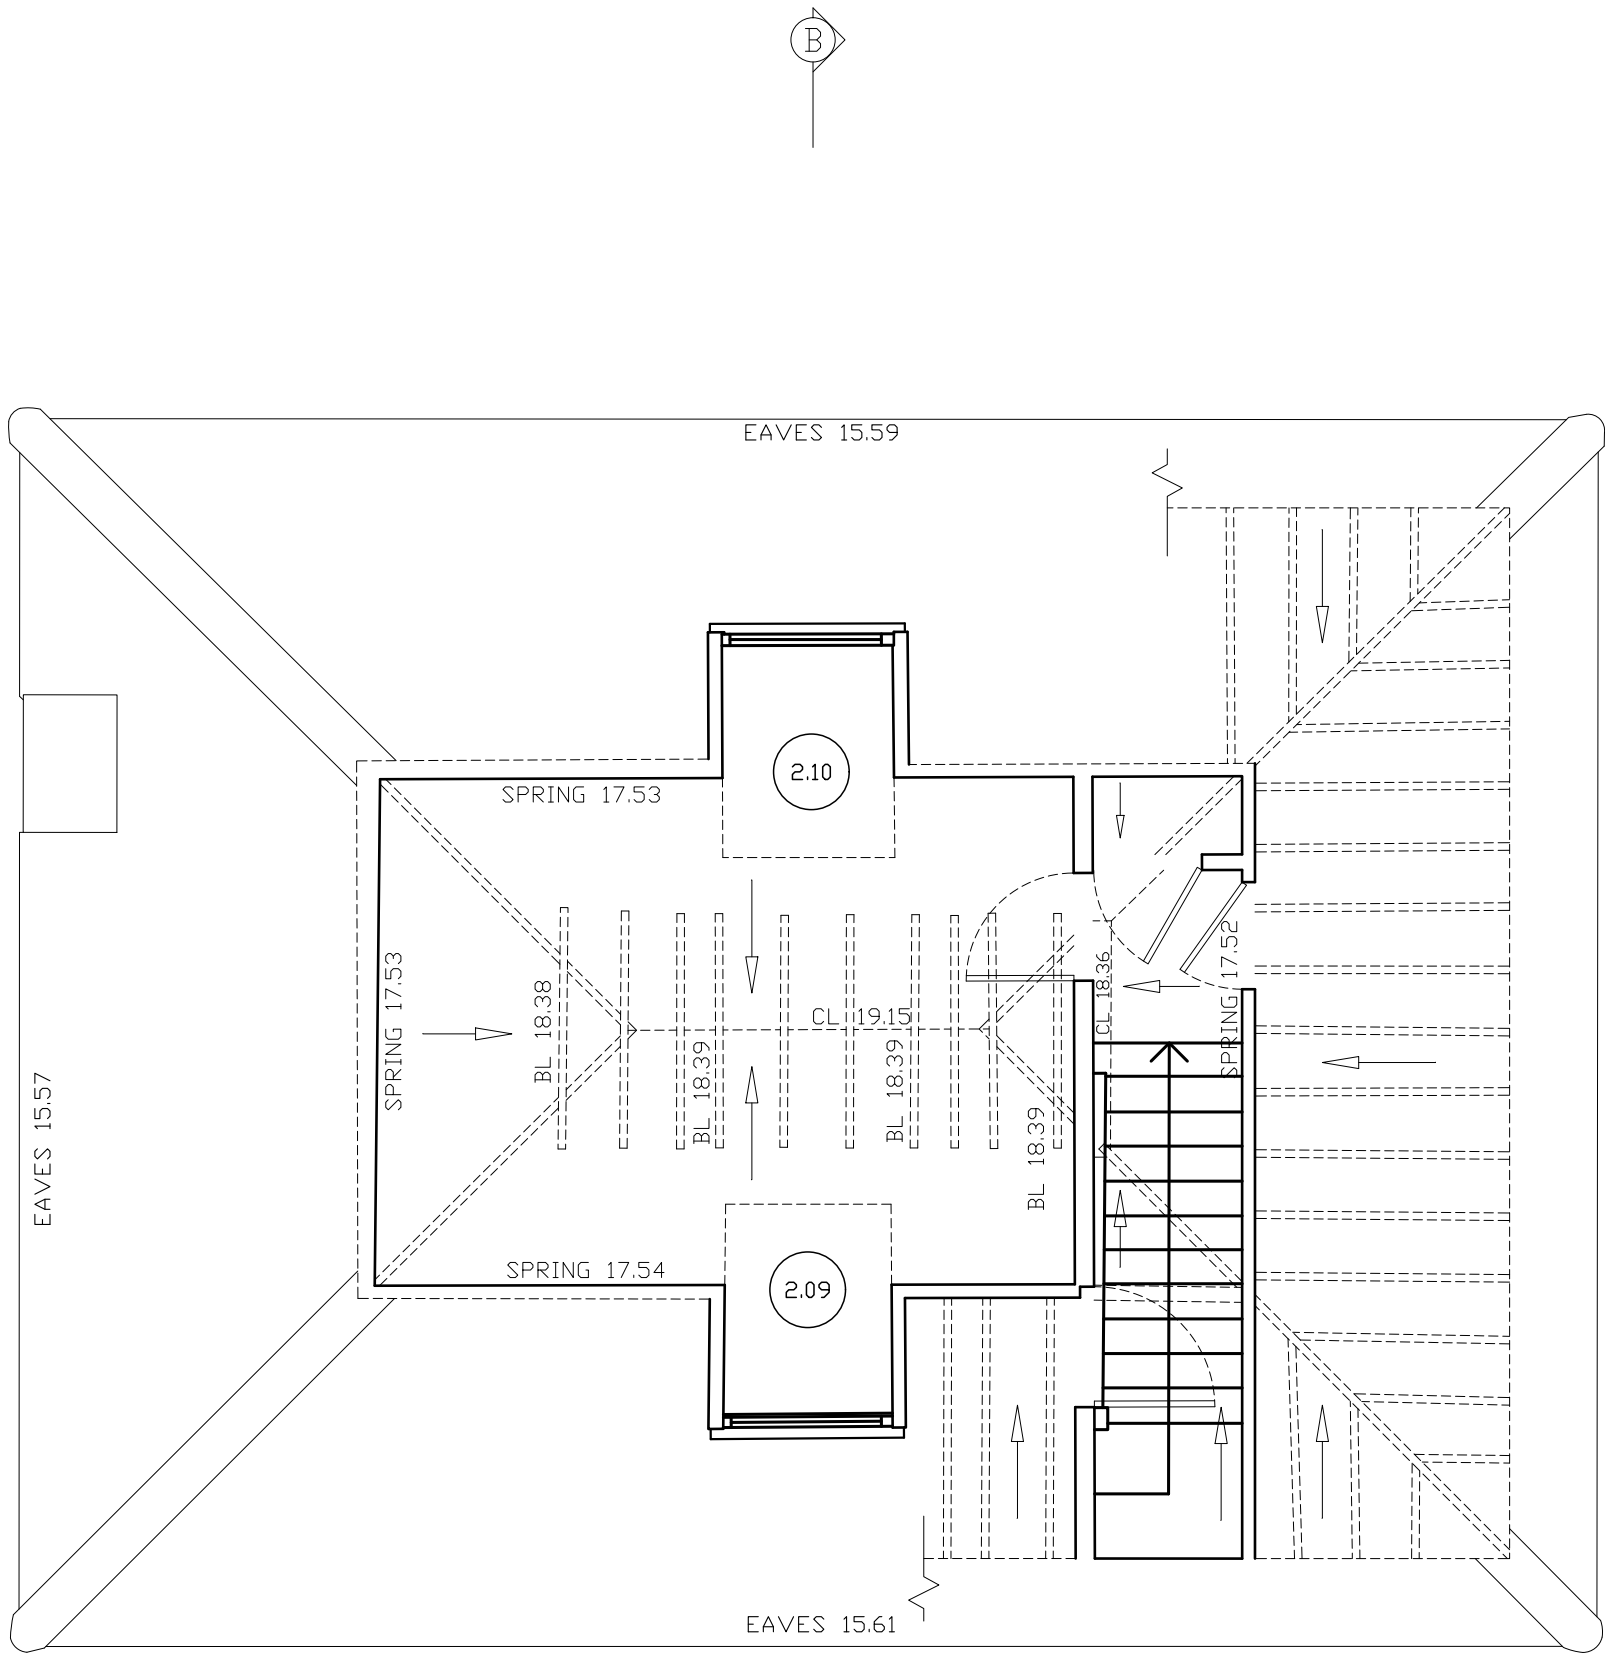

LOFT

 

Dimensions are approximate only
and must be checked prior to construction

FOR PLANNING - NOT FOR CONSTRUCTION


Site Address:
57 Kingsend
Ruislip
HA4 7DD

14th July 2025


Existing Loft Plan @1:50

57 KIN /S102

Scale:
1:50

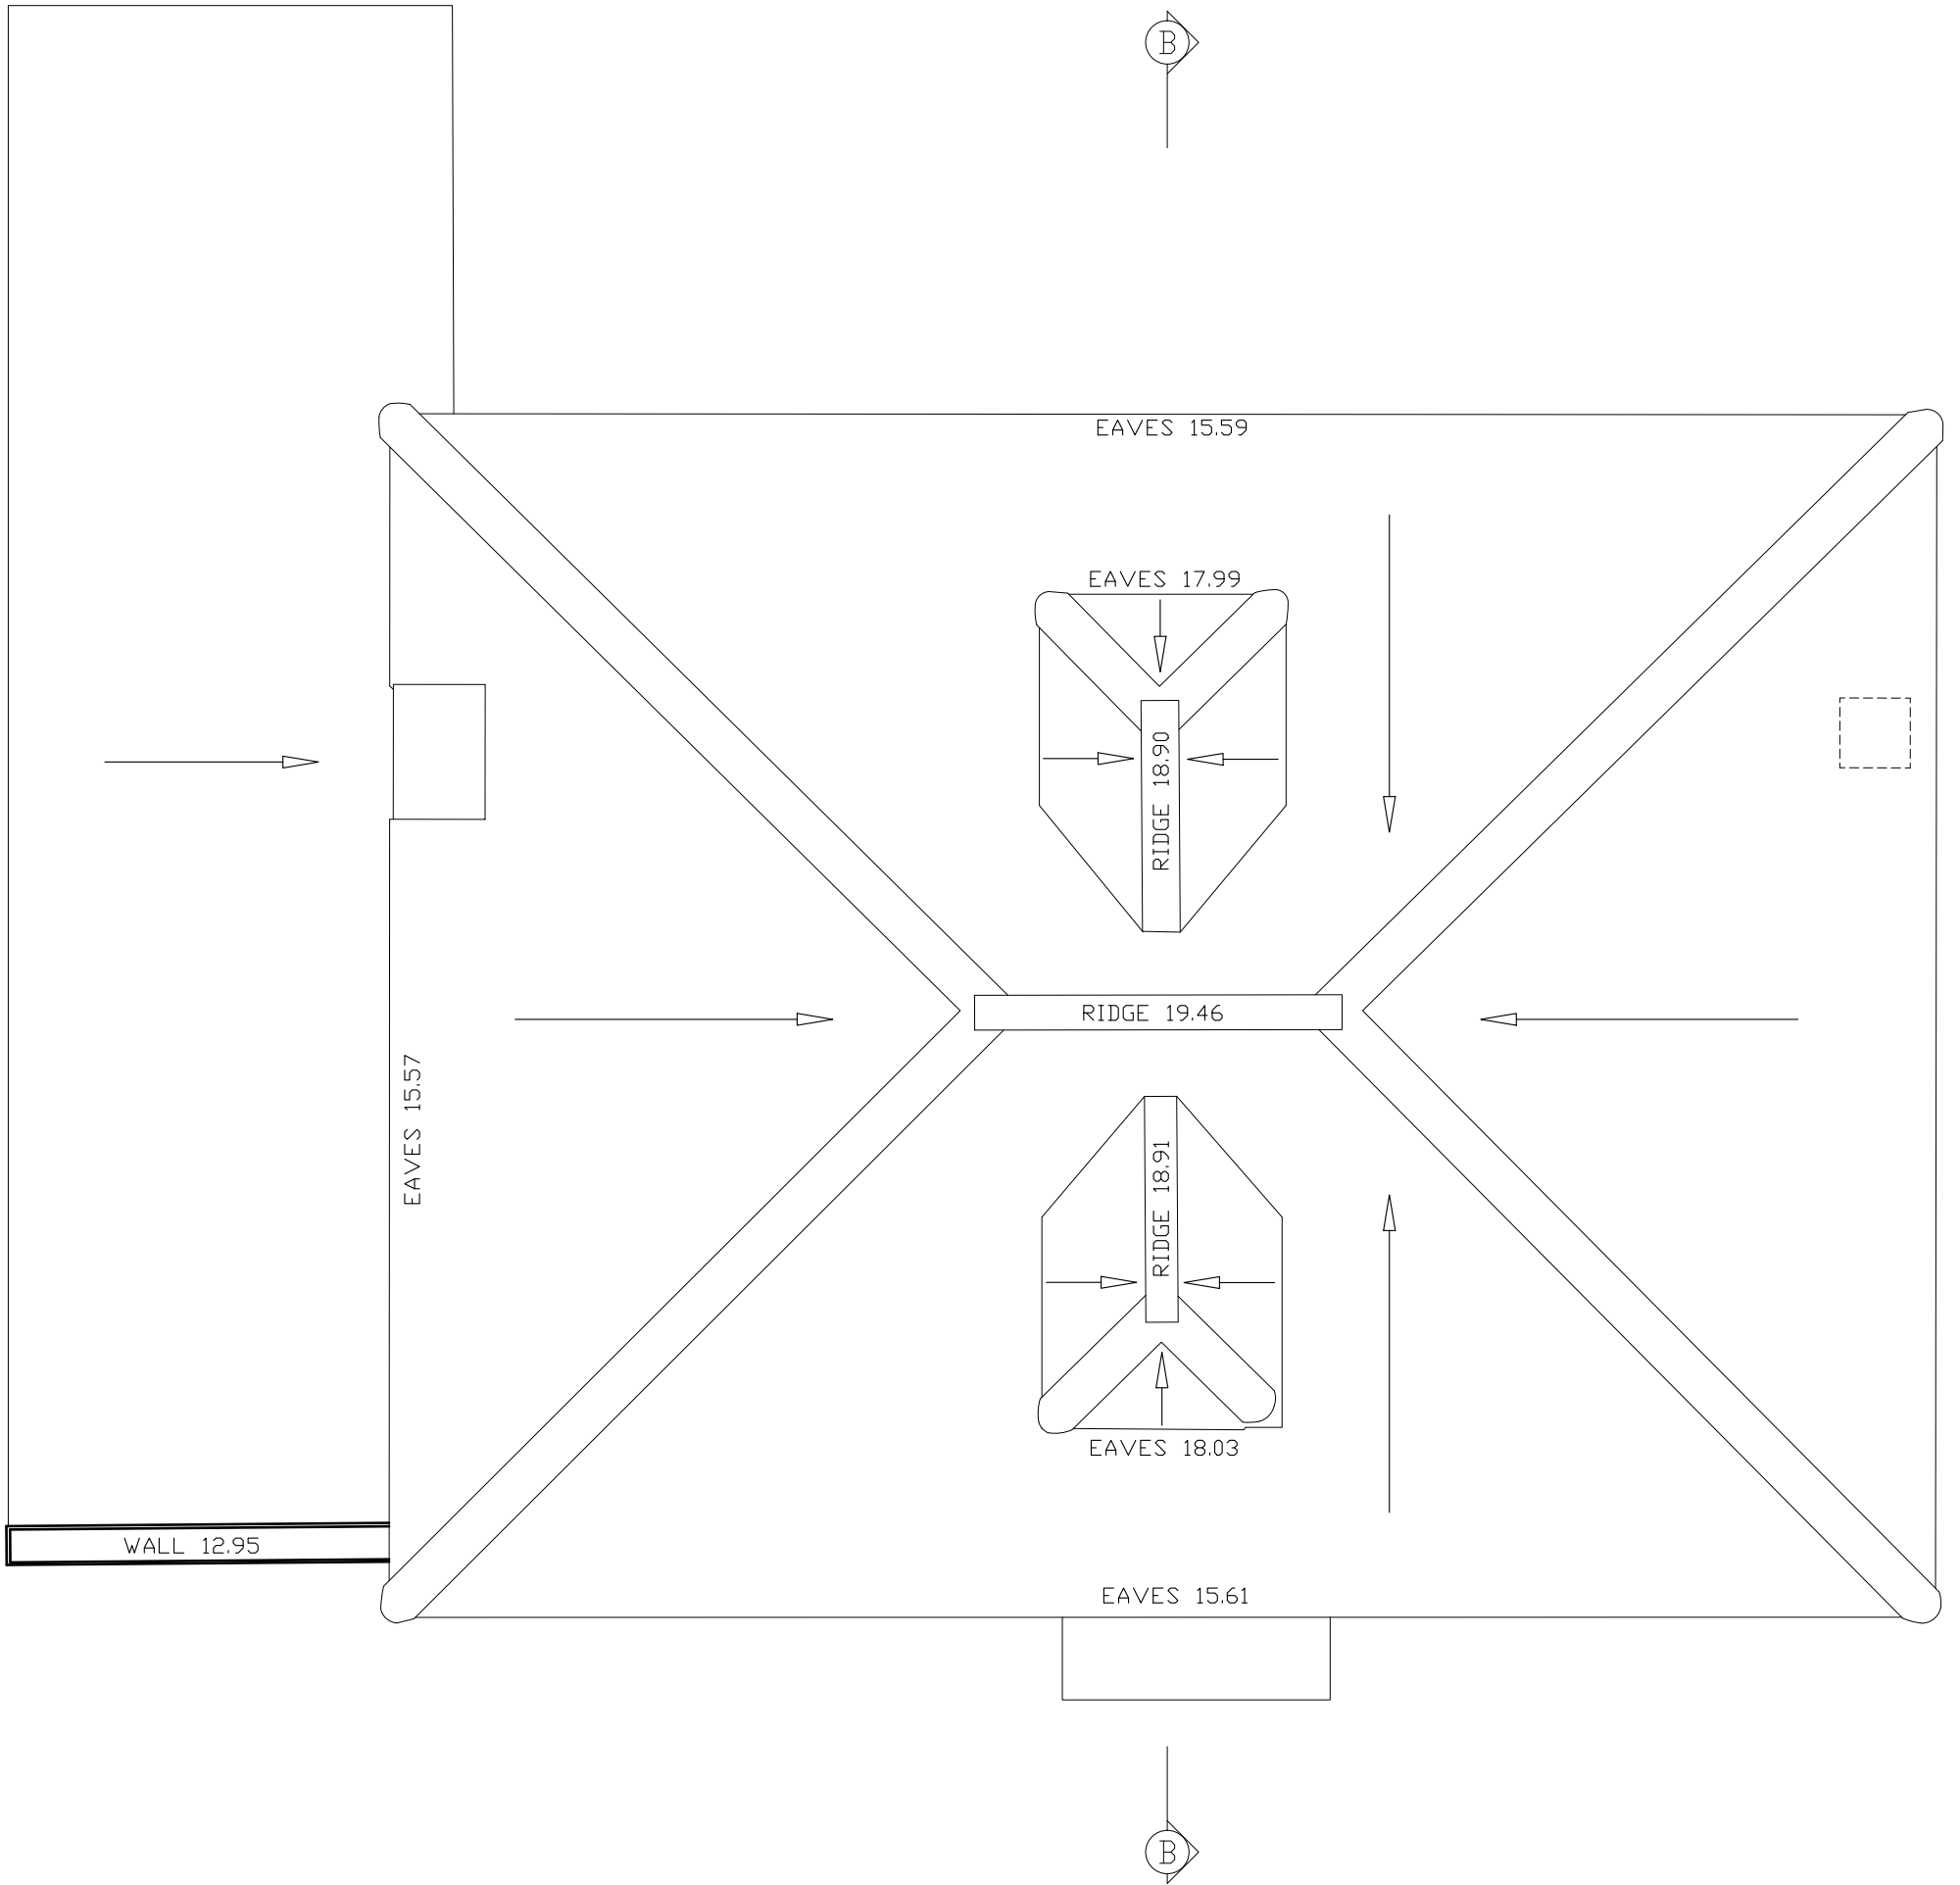

ROOF

 

Dimensions are approximate only
and must be checked prior to construction

FOR PLANNING - NOT FOR CONSTRUCTION

Site Address:
57 Kingsend
Ruislip
HA4 7DD

14th July 2025

Existing Roof Plan @1:50

57 KIN /S103

Elinoar Haseen Architecture
and Design Ltd
07870699937
arch@elinoarhaseen.com

Scale:
1:50



Dimensions are approximate only
and must be checked prior to construction

FOR PLANNING - NOT FOR CONSTRUCTION

Site Address:
57 Kingsend
Ruislip
HA4 7DD


14th July 2025

Existing Front Elevation @1:50

57 KIN /S300

Elinoar Haseen Architecture
and Design Ltd
07870699937
arch@elinoarhaseen.com

Scale:
1:50

 

Dimensions are approximate only
and must be checked prior to construction
FOR PLANNING - NOT FOR CONSTRUCTION

Site Address:
57 Kingsend
Ruislip
HA4 7DD



14th July 2025

Existing Rear Elevation @1:50

57 KIN /S301

Elinoar Haseen Architecture
and Design Ltd
07870699937
arch@elinoarhaseen.com

Scale:
1:50

 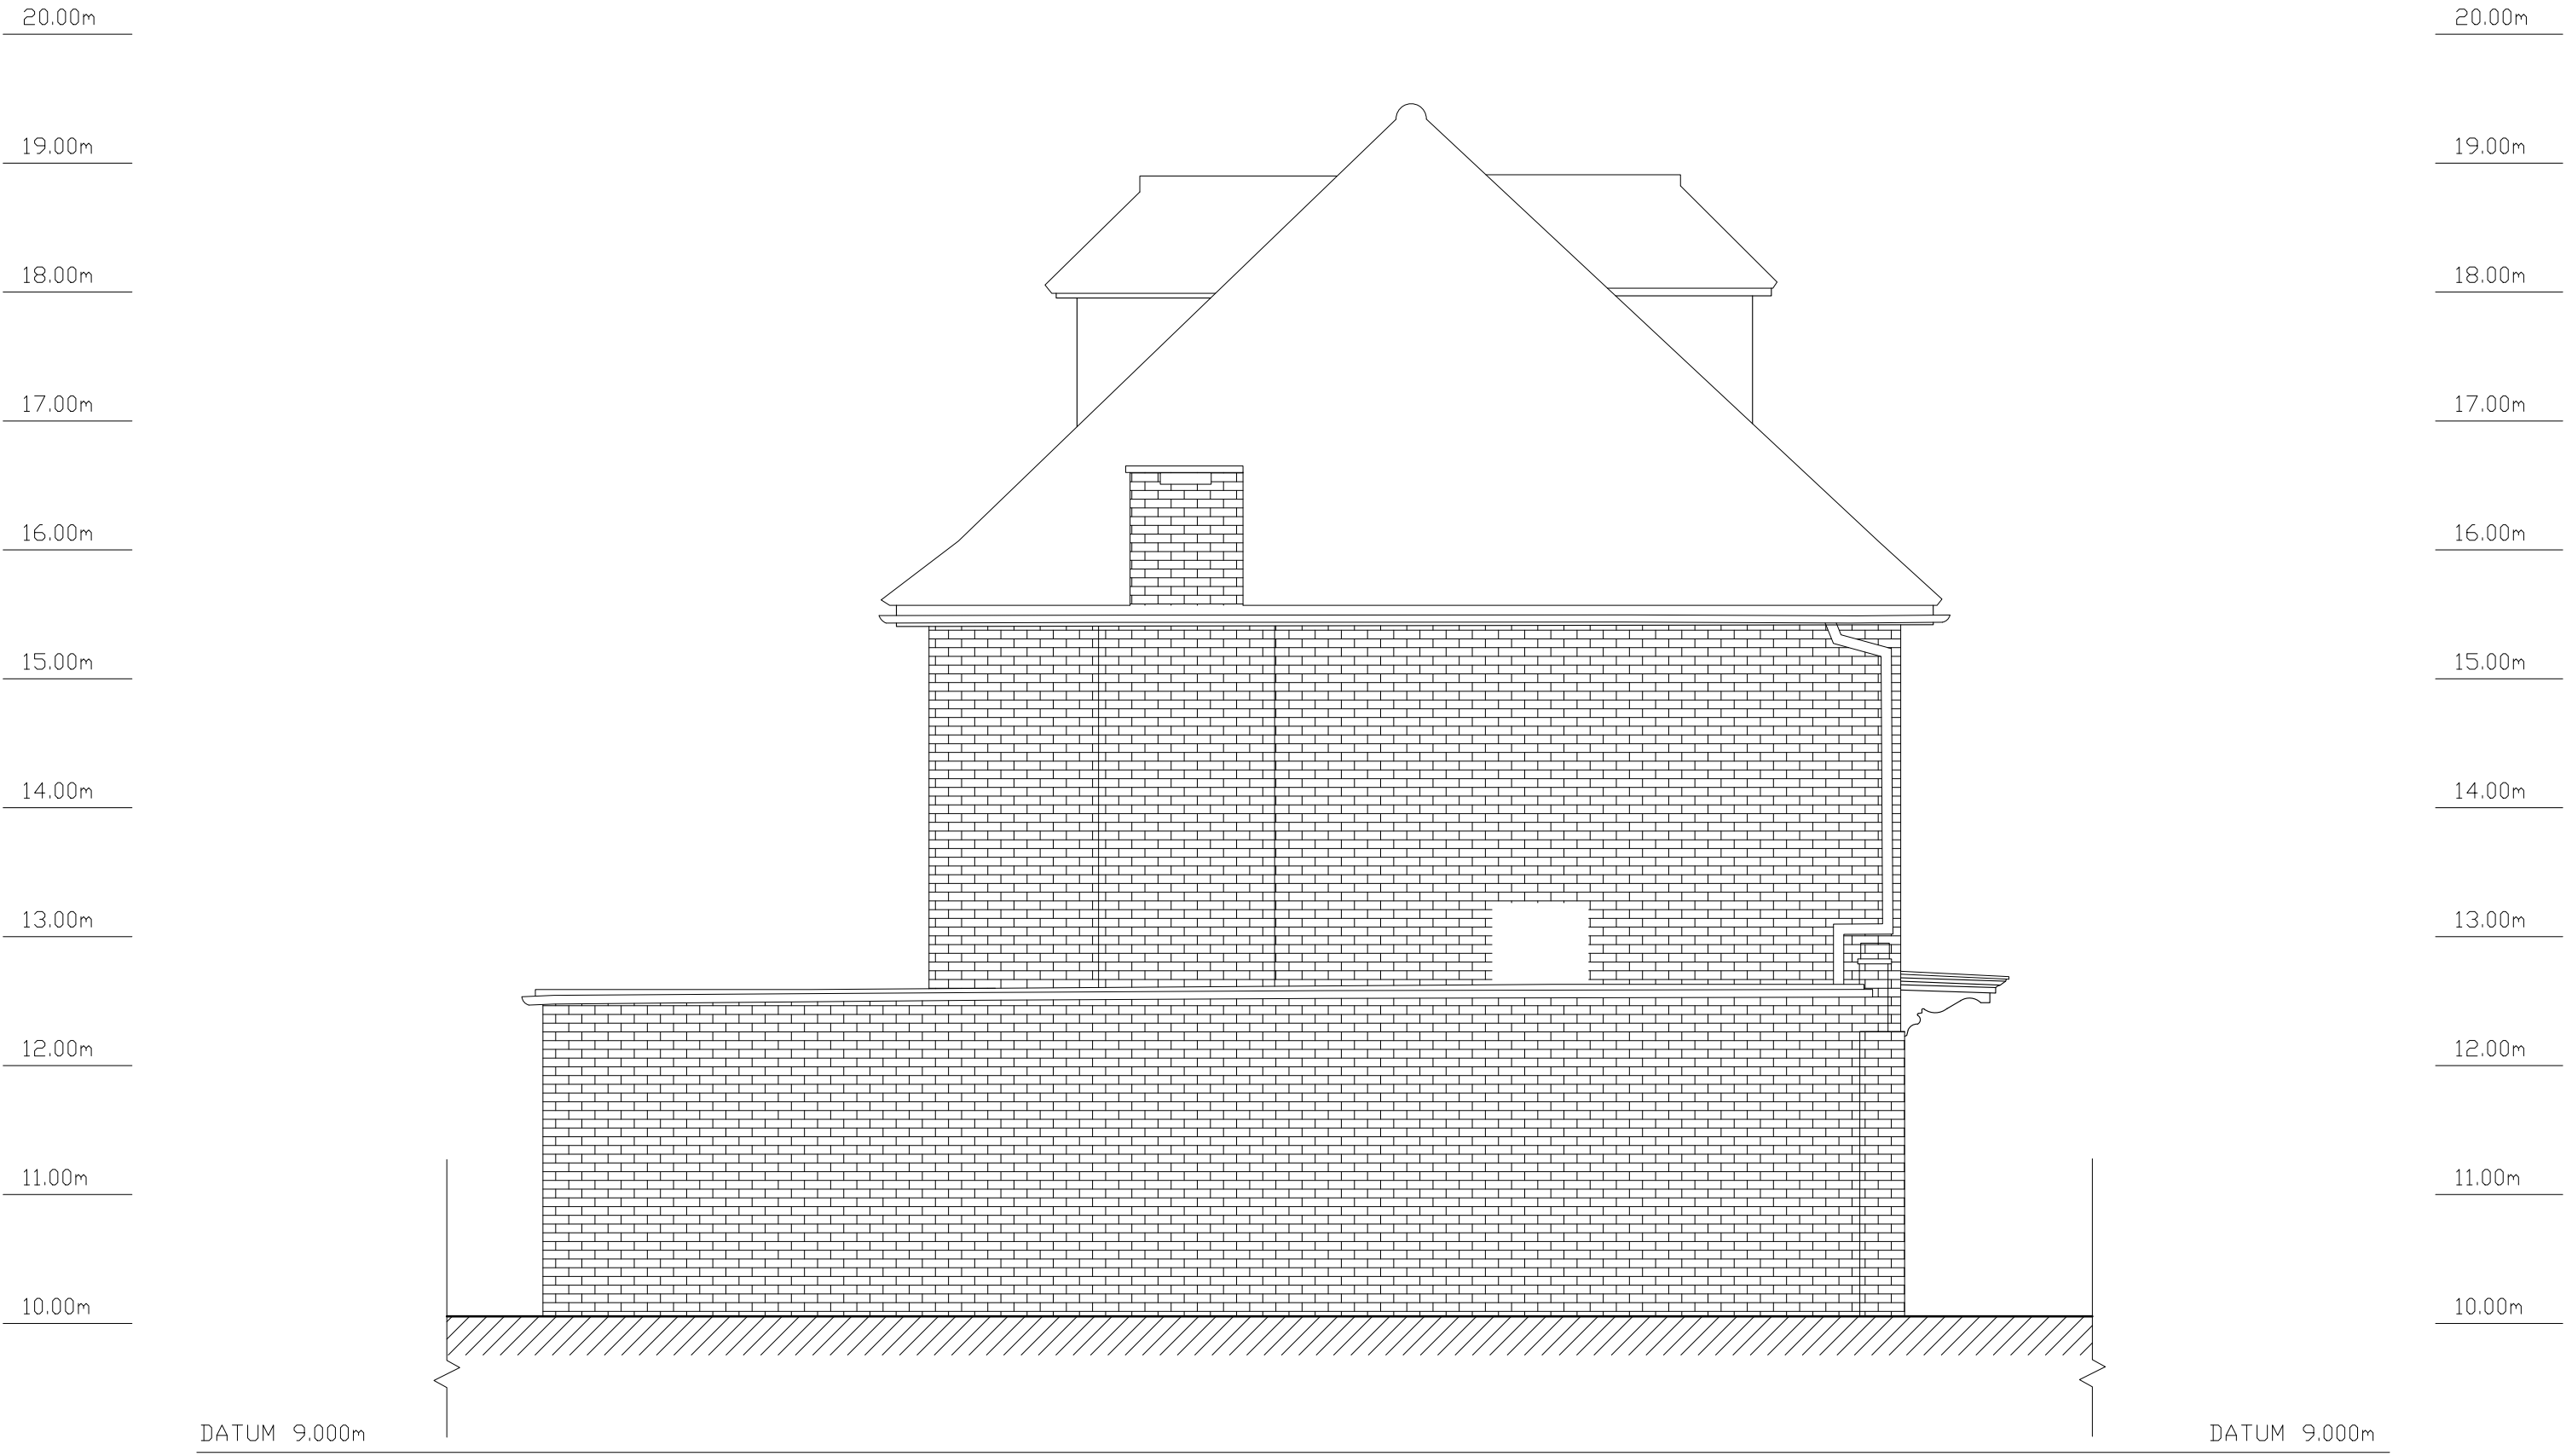

**Dimensions are approximate only
and must be checked prior to construction**

FOR PLANNING - NOT FOR CONSTRUCTION

Site Address:
57 Kingsend
Ruislip
HA4 7DD



14th July 2025

Existing East Side Elevation @1:50

57 KIN /S302

**Elinoar Haseen Architecture
and Design Ltd**
07870699937
arch@elinoarhaseen.com

Scale:
1:50

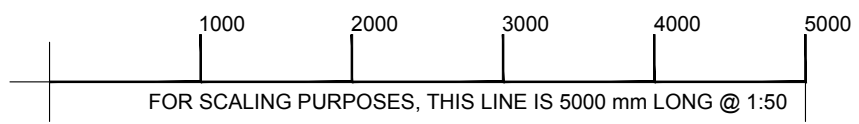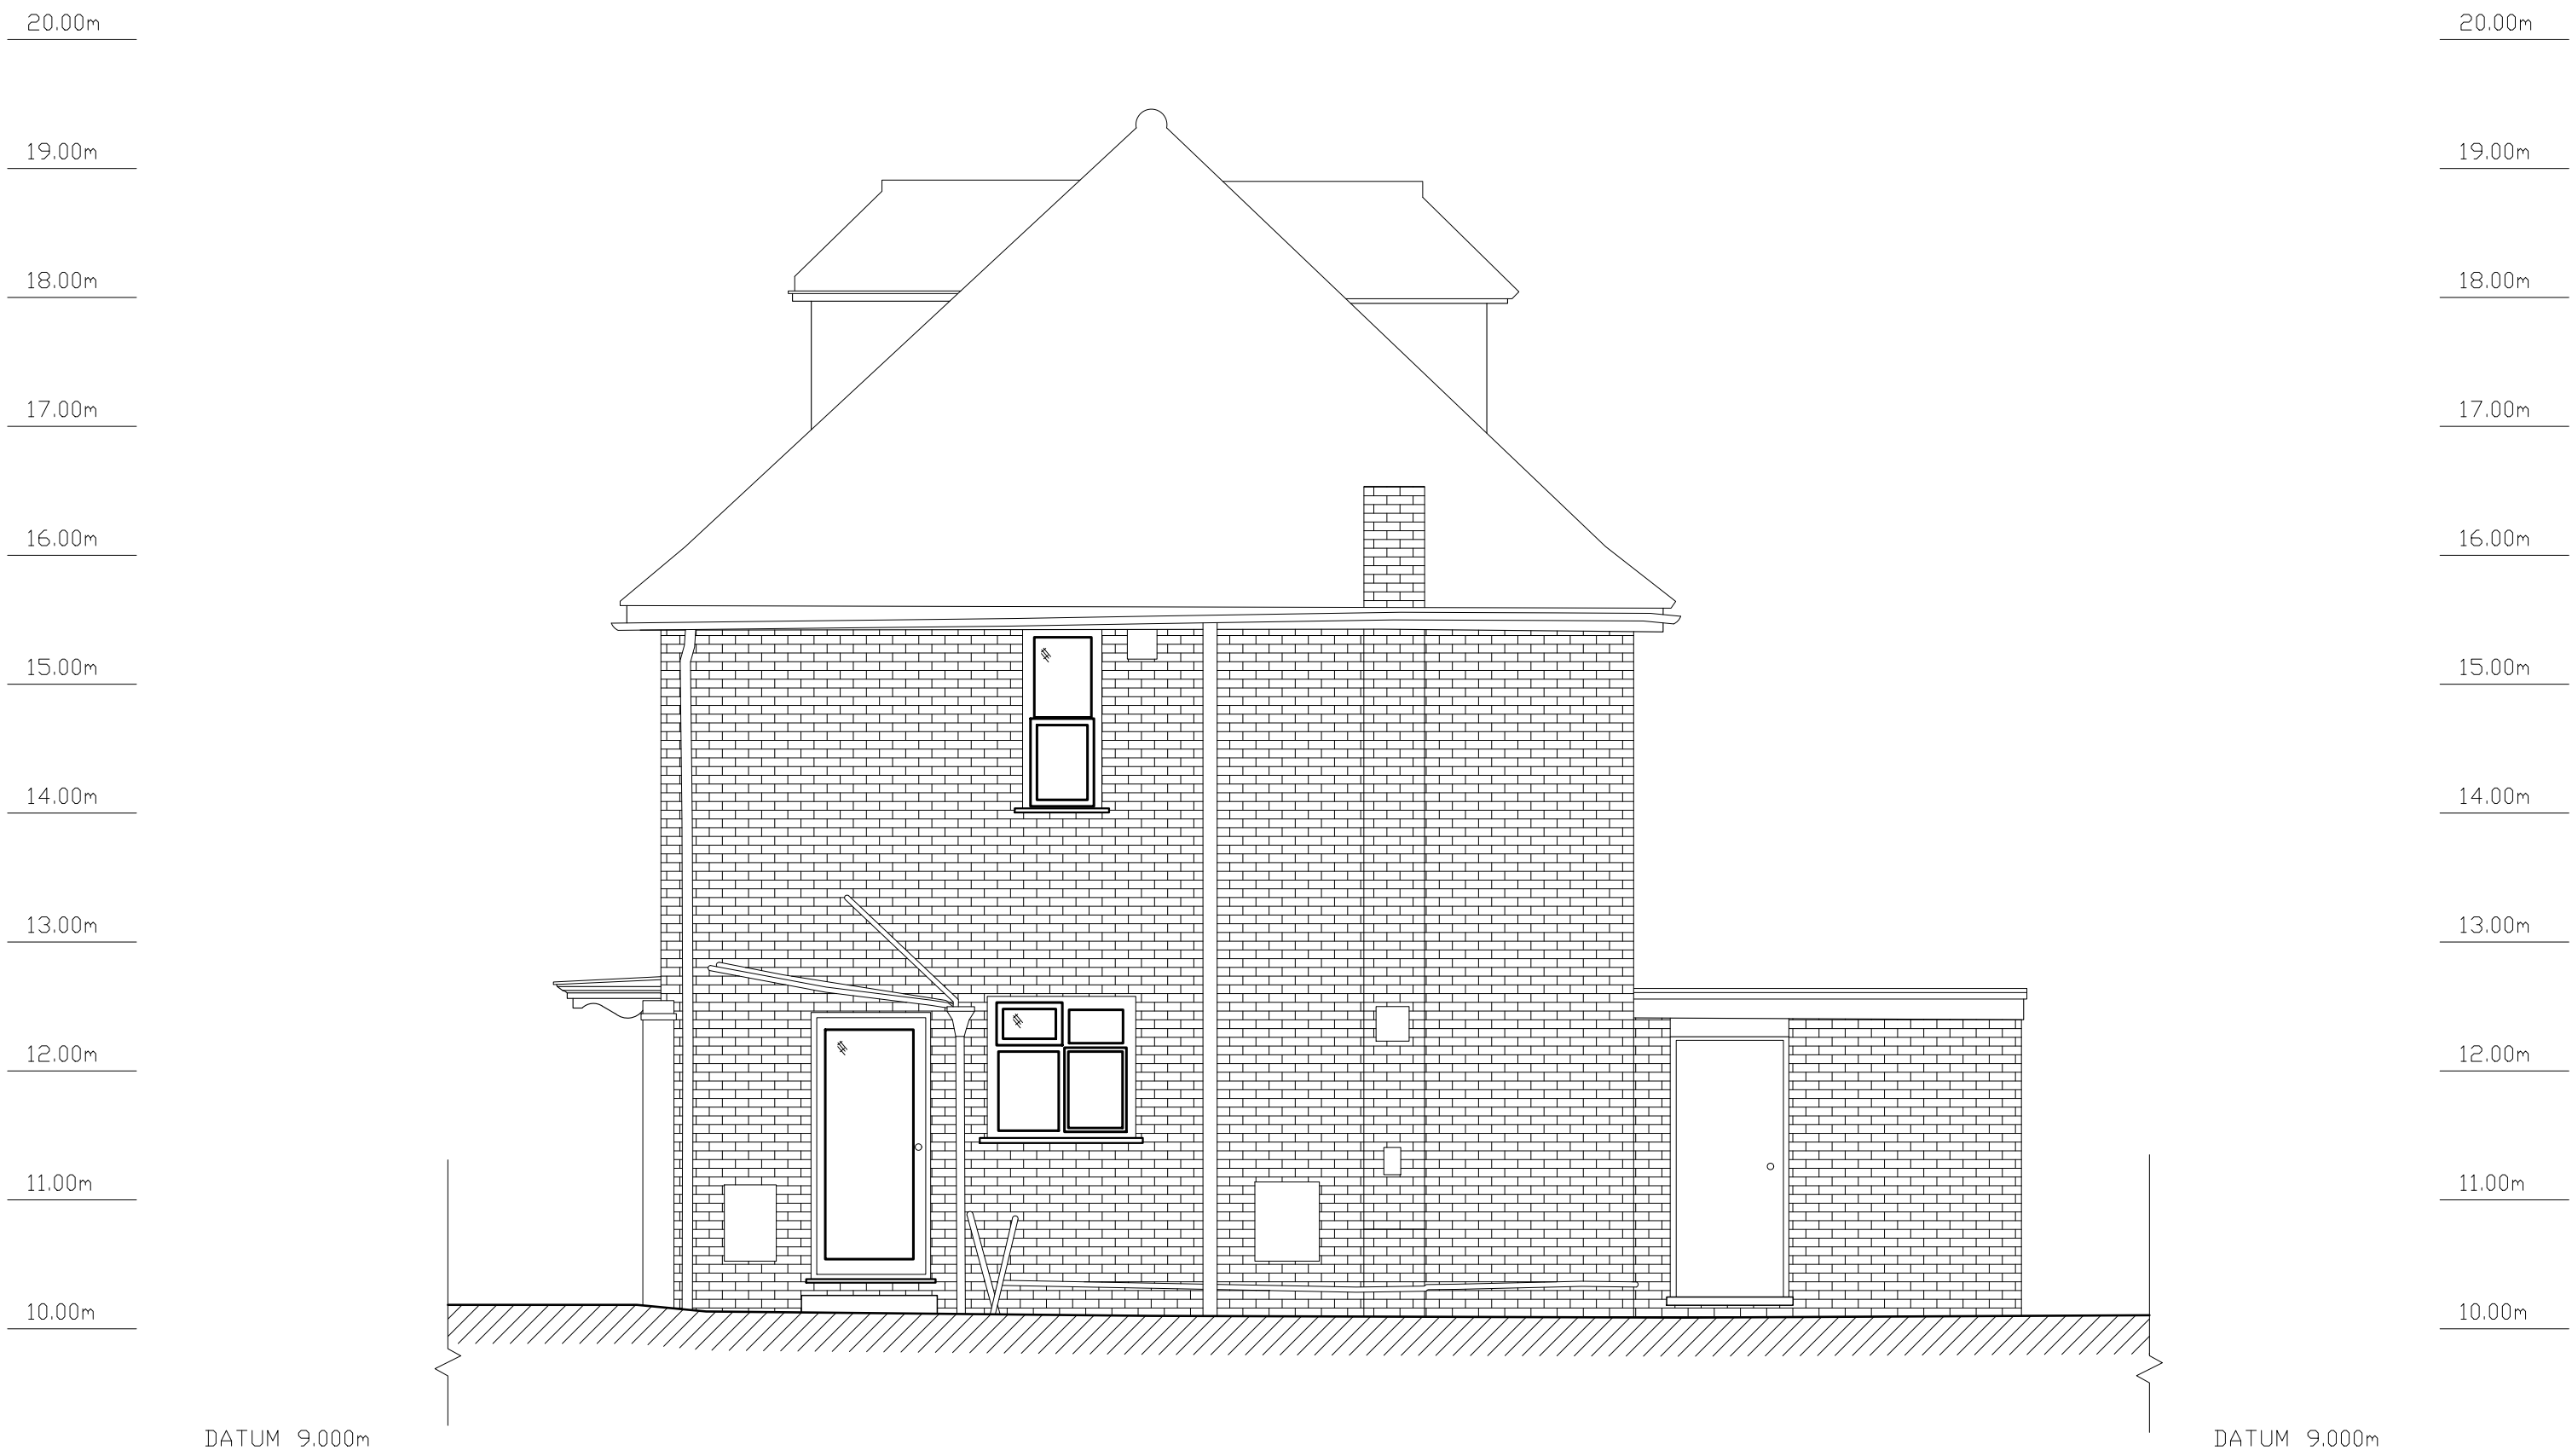

Dimensions are approximate only and must be checked prior to construction		Elinoar Haseen Architecture and Design Ltd 07870699937 arch@elinoarhaseen.com
FOR PLANNING - NOT FOR CONSTRUCTION		
Site Address: 57 Kingsend Ruislip HA4 7DD	14th July 2025 Existing West Side Elevation @1:50 57 KIN /S303	Scale: 1:50