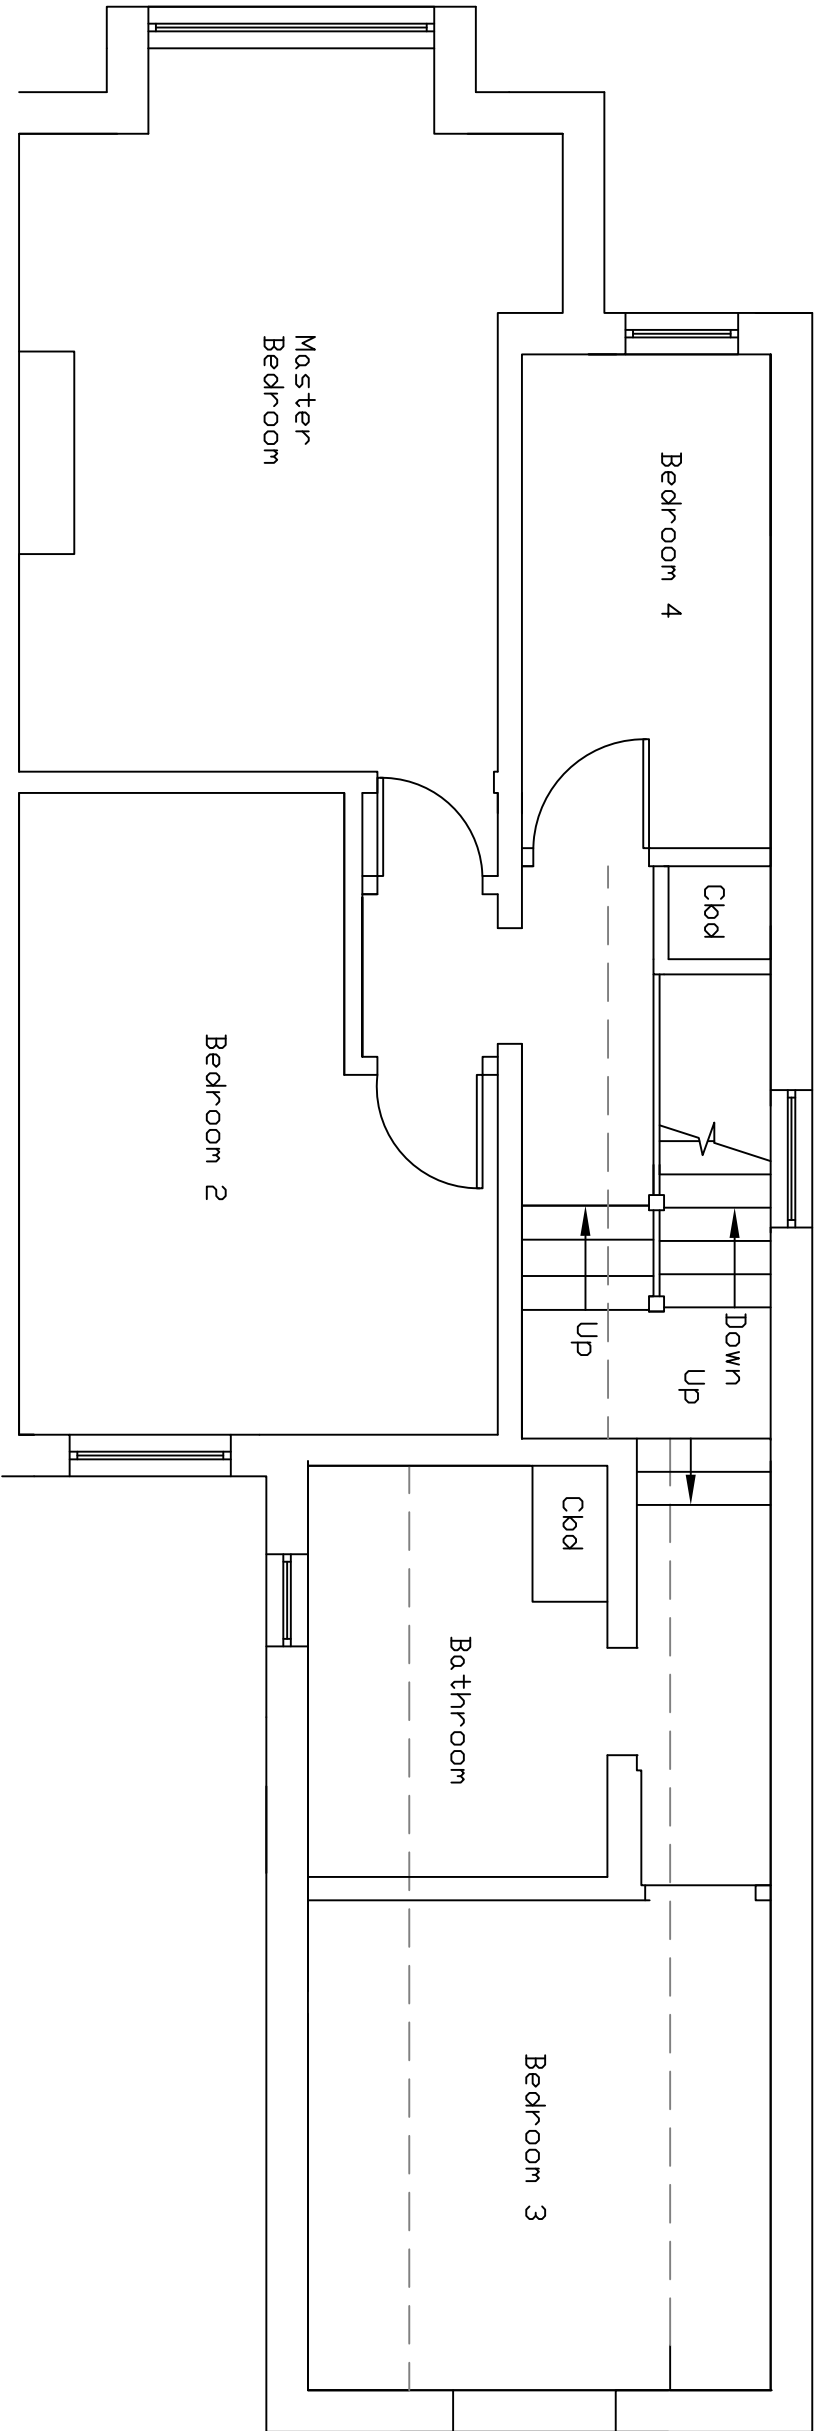


Ref.	Date	Revision	Preliminary Drawing		
	Apr' 21				

Existing First Floor Plan			Dwg. No.	Rev.
			002	

Scale	1:50 @ A3		Job No.	
	Drn. By	R.D.	221088	
		Chkd. By	M.F.	

Client	Mr & Mrs Garton
--------	-----------------

Project	63 Chester Road, Northwood
---------	----------------------------

FIDLER ASSOCIATES LTD
STRUCTURAL ENGINEERS, SURVEYORS
& PROJECT MANAGERS
31 Hillside Road, Northwood, Middx HA6 1PY
Tel : 01923 840482 Fax : 01923 840483
Email : mike@fidlerassociates.co.uk