




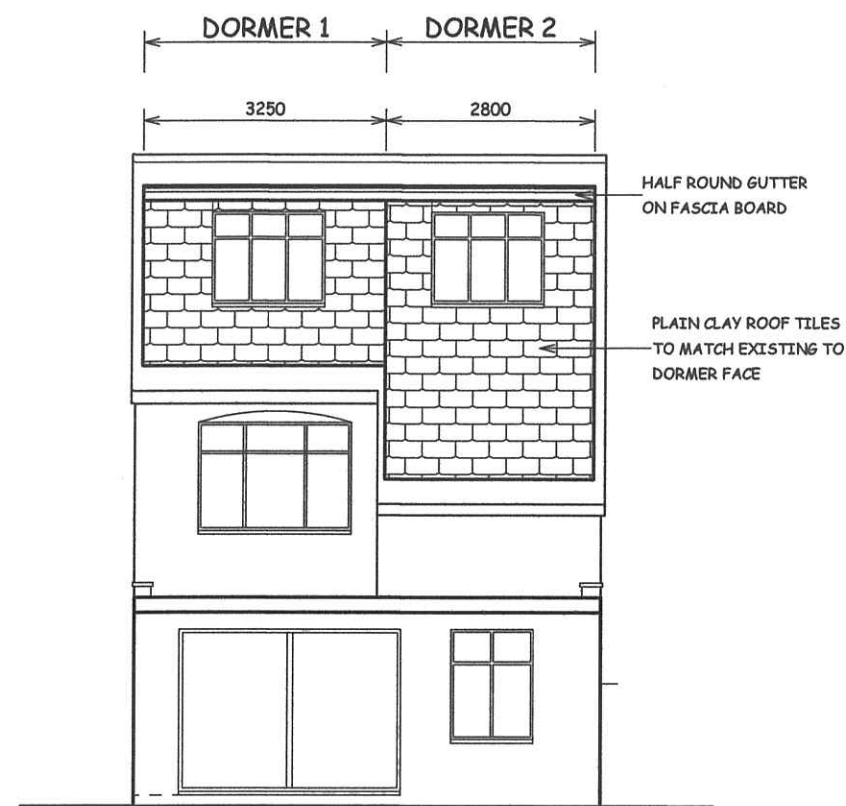


PROPOSED REAR ELEVATION

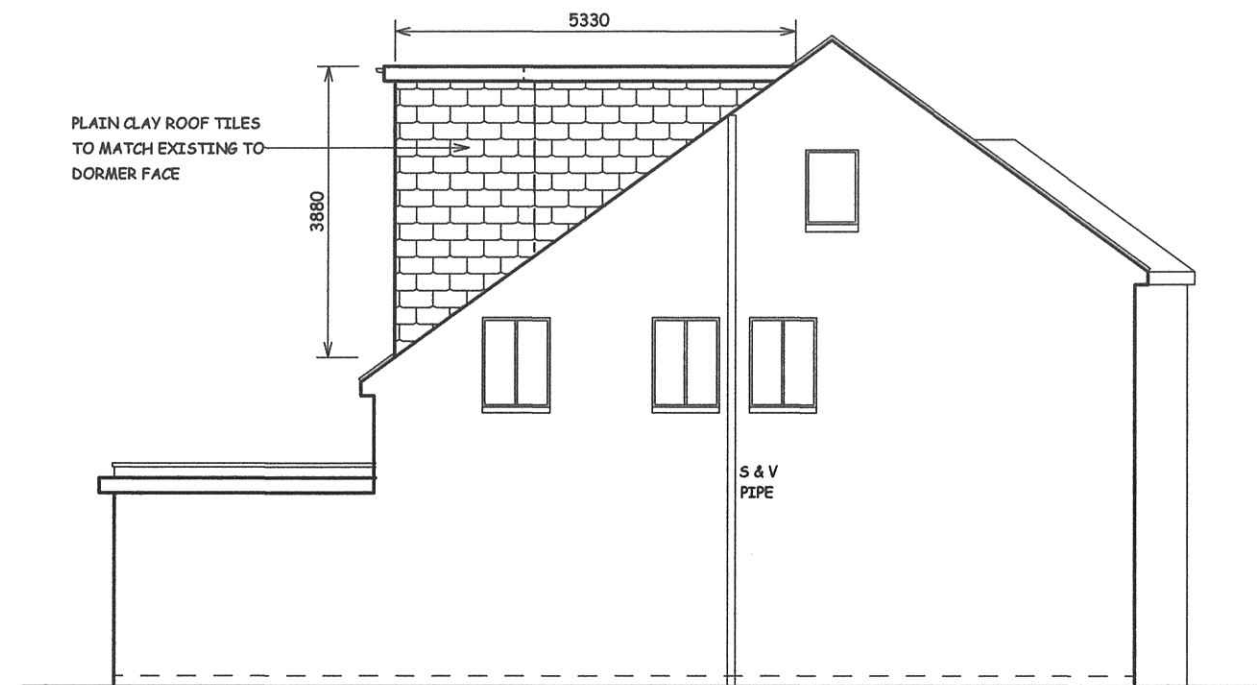

PROPOSED FLANK WALL ELEVATION

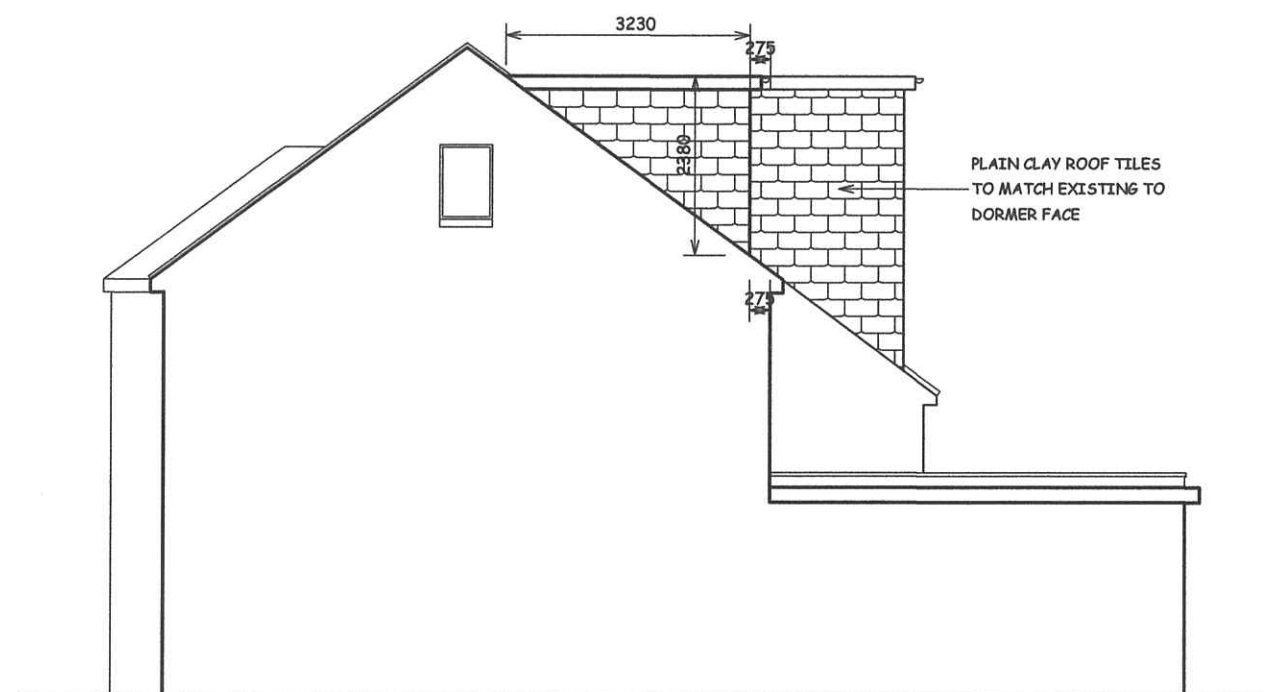

PROPOSED OPPOSITE FLANK WALL ELEVATION

 

SCALE BAR

NOTES:
ALL DIMENSIONS MUST BE CHECKED ON SITE AND NOT
SCALED FROM THIS DRAWING AND ANY DISCREPANCY
VERIFIED

A	AUG/22	DORMERS VOLUME CALCULATIONS CORRECTED
DATE	REVISION	

COPYRIGHT:

R.P.ARCHITECTURAL SERVICES
39A,NORWICH ROAD
NORTHWOOD
MIDDLESEX
HA6 1ND

Tel: 07753 659794

CLIENT:

JOB TITLE:

12 CROMWELL ROAD
HAYES
UB3 2PP

DRAWING TITLE:

PROPOSED ELEVATIONS
& VOLUME GAIN CALCU-
LATIONS

SCALE : 1:100

DATE:JUNE/2022

DRAWN: RPA

DRG. NO.

RPA/12/CR/105

REV.

A

VOLUME OF DORMER 1

WIDTH X HEIGHT X DEPTH X 0.5
3.25 X 2.38 X 3.23 X 0.5
= 12.49M3

VOLUME OF DORMER 2

WIDTH X HEIGHT X DEPTH X 0.5
2.80 X 3.88 X 5.33 X 0.5
= 28.95M3

TOTAL VOLUME INCREASE


= 12.49 + 28.95
= 41.44M3



EXISTING FRONT ELEVATION



PROPOSED FRONT ELEVATION

 

SCALE BAR

NOTES :
ALL DIMENSIONS MUST BE CHECKED ON SITE AND
NOT SCALED FROM THIS DRAWING

A	
DATE	

COPYRIGHT:

R.P.ARCHITECTURAL SERVICES
39A,NORWICH ROAD
NORTHWOOD
MIDDLESEX
HA6 1ND

Tel: 07753 659794

CLIENT:

JOB TITLE:

12 CROMWELL ROAD
HAYES
UB3 2PP



DRAWING TITLE:

EXISTING & PROPOSED
FRONT ELEVATIONS

SCALE : 1:100

DATE:AUG/2022 DRAWN: RPA

DRG. NO. RPA/12/CR/106	REV.
-------------------------------	--------------

 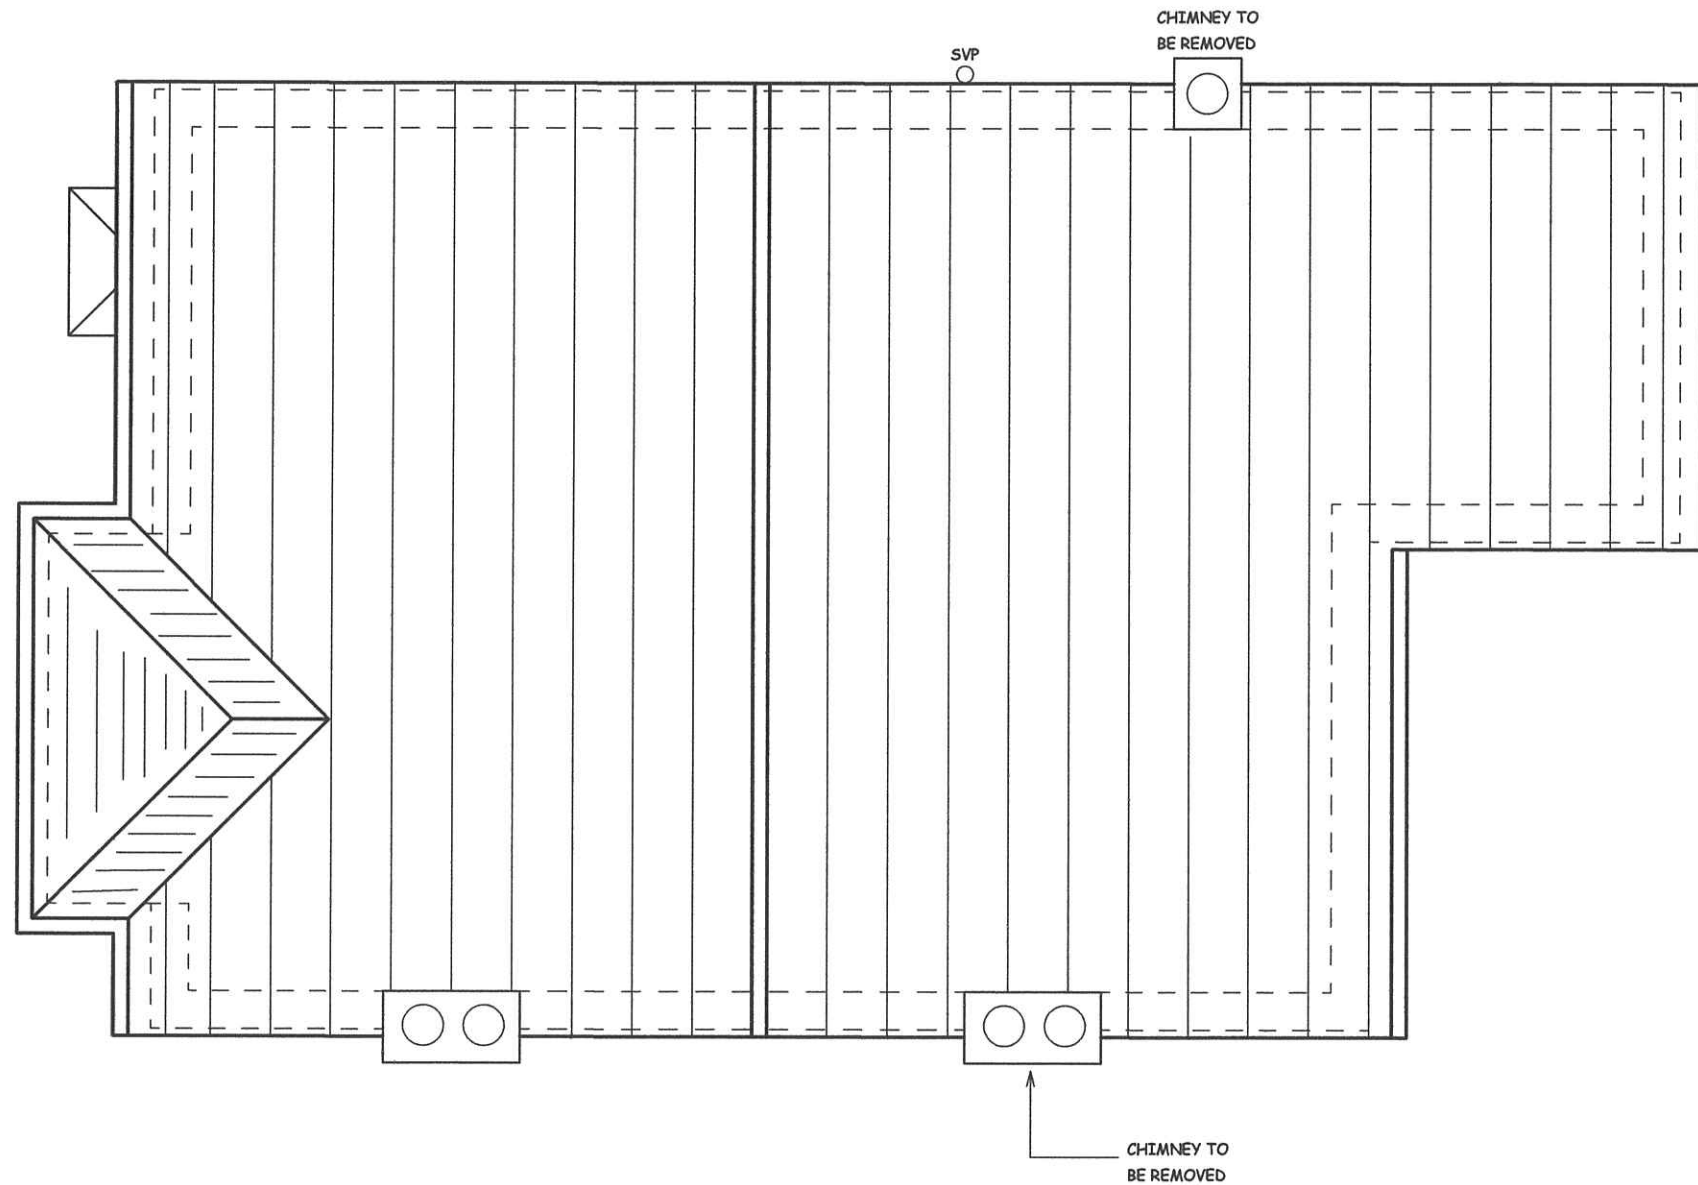

SCALE BAR

NOTES:
ALL DIMENSIONS MUST BE CHECKED ON SITE AND NOT
SCALED FROM THIS DRAWING AND ANY DISCREPANCY
VERIFIED

A		
REV.	DATE	DESCRIPTION

COPYRIGHT:

R.P.ARCHITECTURAL SERVICES
39A,NORWICH ROAD
NORTHWOOD
MIDDLESEX
HA6 1ND

Tel:07753 659794

CLIENT:

JOB TITLE:

12 CROMWELL ROAD
HAYES
UB3 2PP

DRAWING TITLE



EXISTING ROOF PLAN

SCALE: 1:50

DATE:AUG/2022

DRAWN: RPA

DRAWING. NO.	REV.
RPA/12/CR/107	

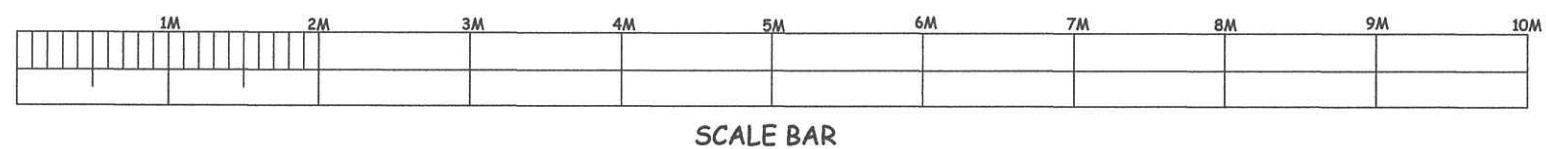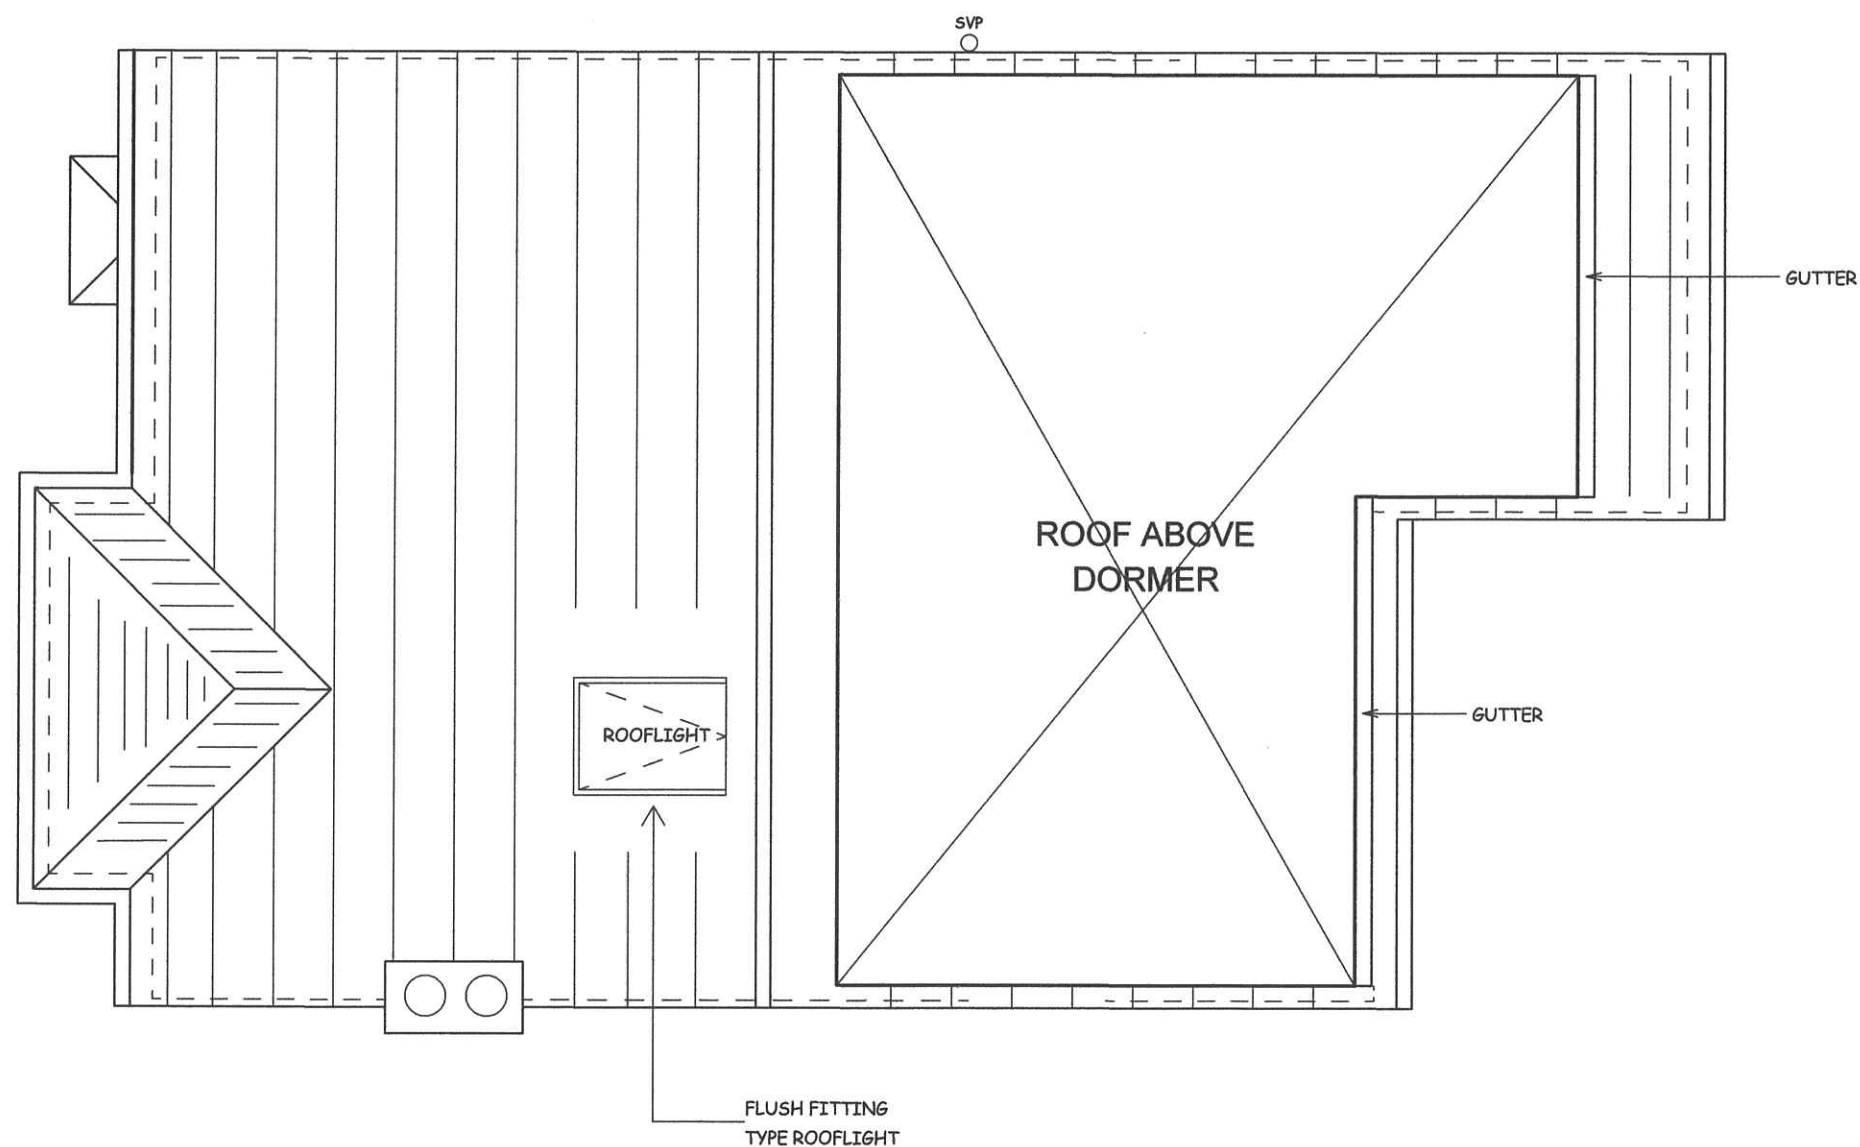

NOTES:
ALL DIMENSIONS MUST BE CHECKED ON SITE AND NOT
SCALED FROM THIS DRAWING AND ANY DISCREPANCY
VERIFIED

A		
REV.	DATE	DESCRIPTION

COPYRIGHT:

R.P.ARCHITECTURAL SERVICES
39A,NORWICH ROAD
NORTHWOOD
MIDDLESEX
HA6 1ND

Tel:07753 659794

CLIENT:

JOB TITLE:

12 CROMWELL ROAD
HAYES
UB3 2PP

DRAWING TITLE

PROPOSED ROOF PLAN

SCALE: 1:50

DATE:AUG/2022

DRAWN: RPA

DRAWING. NO.

RPA/12/CR/108

REV.