






EXISTING REAR ELEVATION

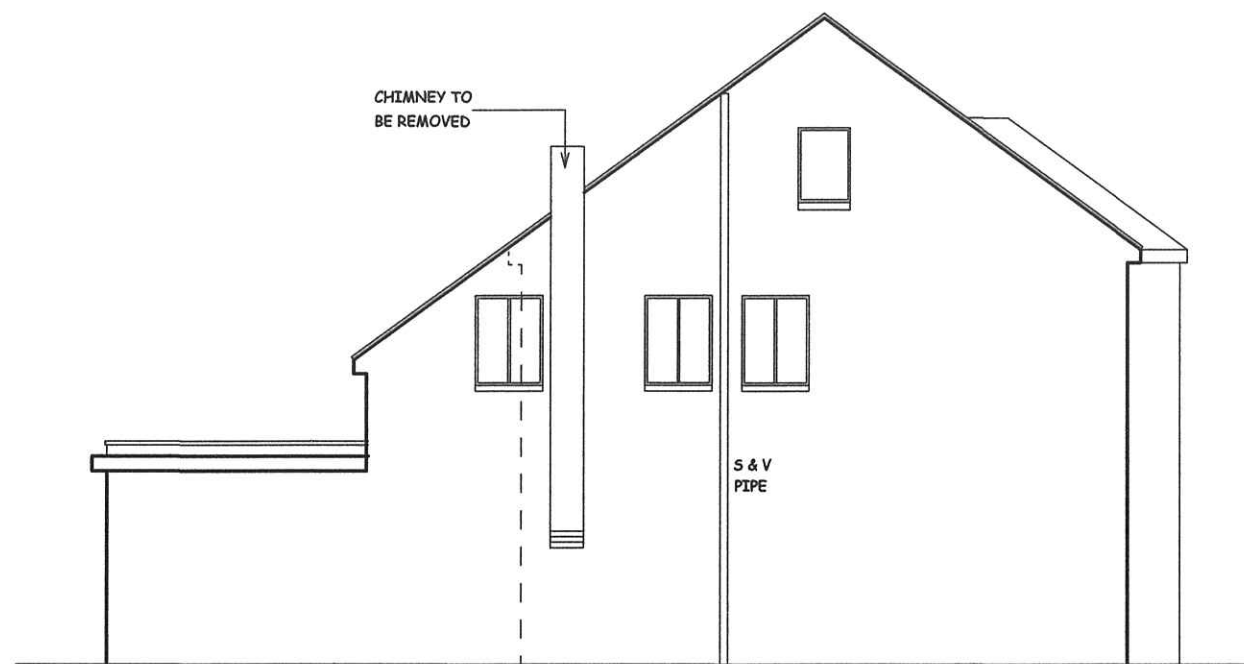

EXISTING FLANK WALL ELEVATION

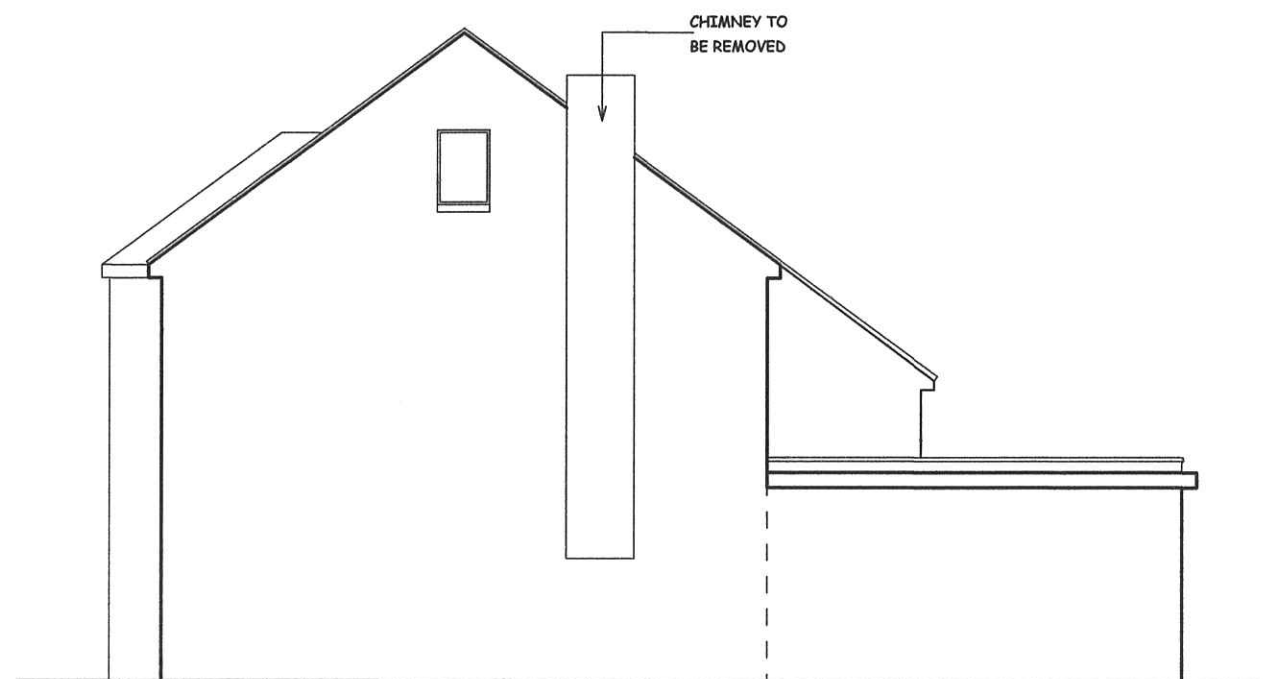

EXISTING OPPOSITE FLANK WALL ELEVATION

 

SCALE BAR

NOTES :
ALL DIMENSIONS MUST BE CHECKED ON SITE AND
NOT SCALED FROM THIS DRAWING

A	DATE	REVISION

COPYRIGHT:

R.P.ARCHITECTURAL SERVICES
39A,NORWICH ROAD
NORTHWOOD
MIDDLESEX
HA6 1ND

Tel: 07753 659794

CLIENT:

JOB TITLE:

12 CROMWELL ROAD
HAYES
UB3 2PP

DRAWING TITLE:

EXISTING ELEVATIONS

SCALE : 1:100

DATE:JUNE/2022

DRAWN: RPA

DRG. NO.

RPA/12/CR/104

REV.