




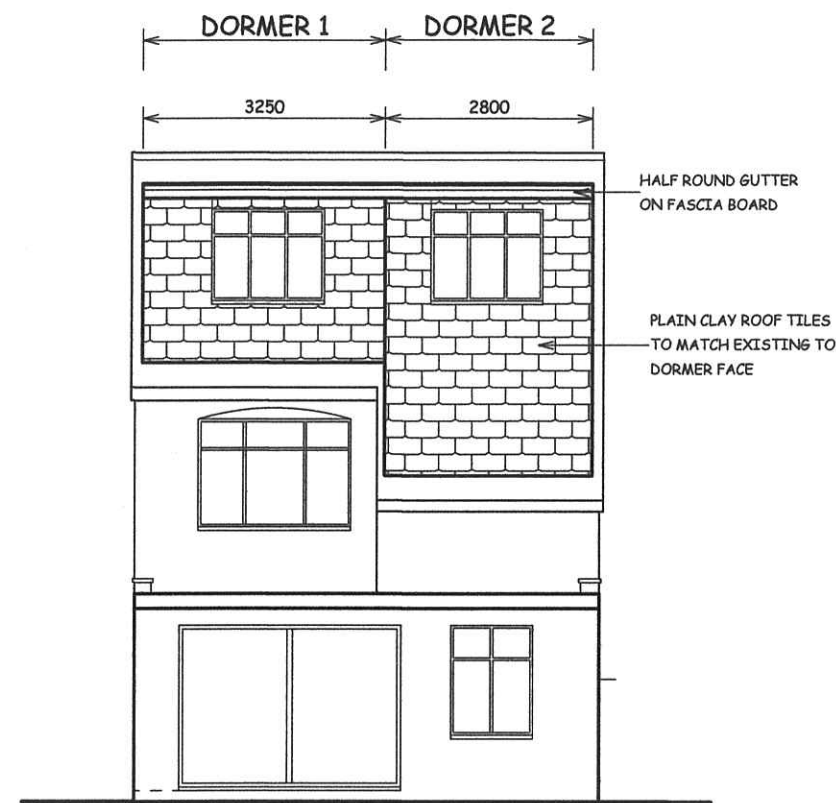


PROPOSED REAR ELEVATION

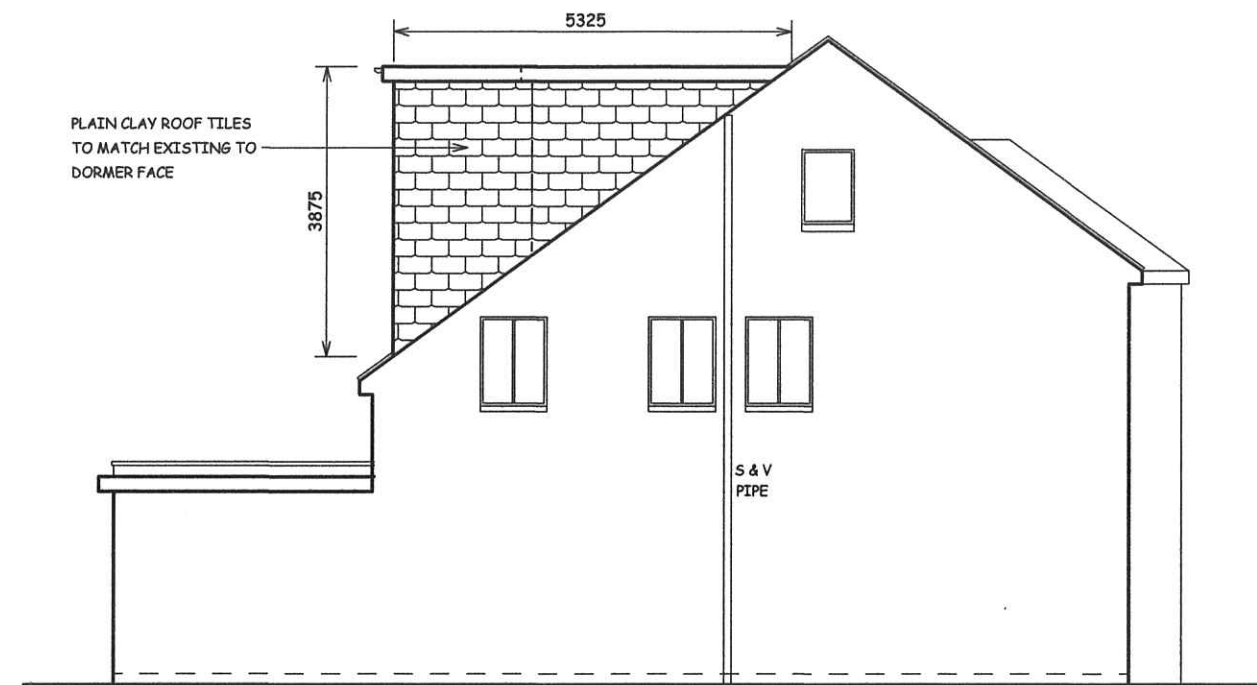

PROPOSED FLANK WALL ELEVATION

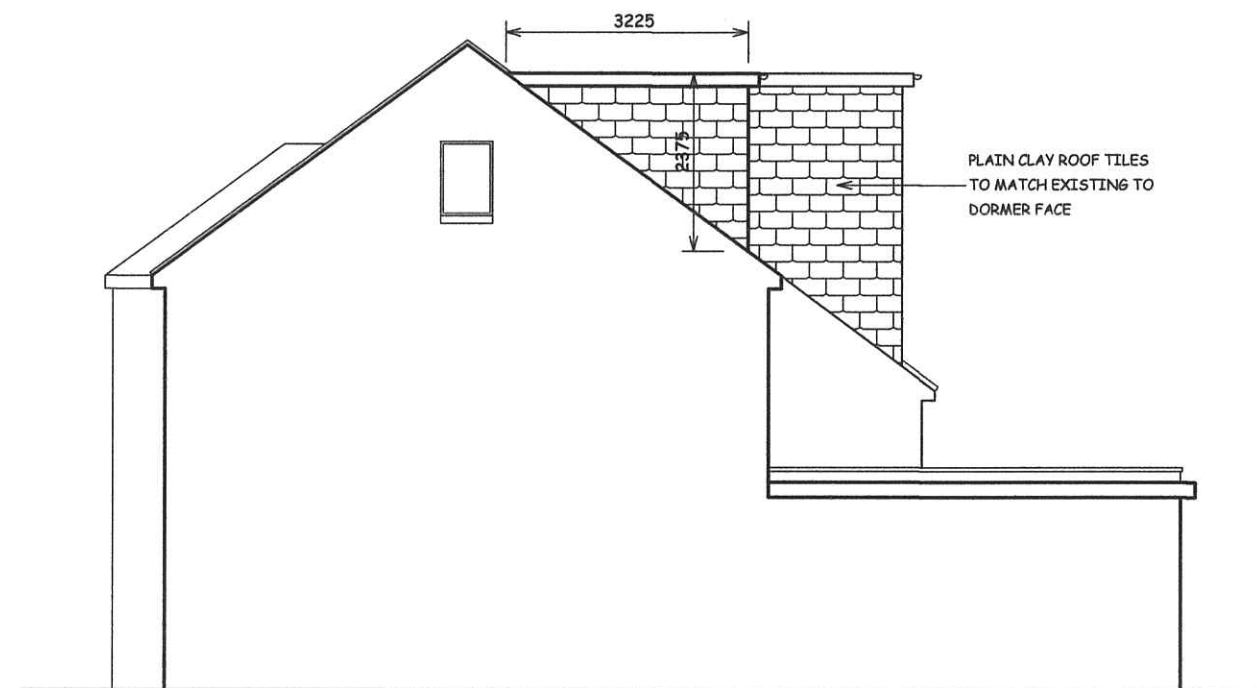

PROPOSED OPPOSITE FLANK WALL ELEVATION

 

SCALE BAR

NOTES:
ALL DIMENSIONS MUST BE CHECKED ON SITE AND NOT
SCALED FROM THIS DRAWING AND ANY DISCREPANCY
VERIFIED

A	DATE	REVISION

COPYRIGHT:

R.P.Architectural Services
39A, NORWICH ROAD
NORTHWOOD
MIDDLESEX
HA6 1ND

Tel: 07753 659794

CLIENT:

JOB TITLE:

12 CROMWELL ROAD
HAYES
UB3 2PP

DRAWING TITLE:

PROPOSED ELEVATIONS
& VOLUME GAIN CALCU-
LATIONS

SCALE : 1:100

DATE: JUNE/2022

DRAWN: RPA

DRG. NO.

RPA/12/CR/105

REV.

VOLUME OF DORMER 1

WIDTH X HEIGHT X DEPTH X 0.5
3.25 X 2.375 X 3.225 X 0.5
= 12.45M³

VOLUME OF DORMER 2

WIDTH X HEIGHT X DEPTH X 0.5
2.80 X 3.875 X 5.325 X 0.5
= 18.03M³

TOTAL VOLUME INCREASE

= 12.45 + 18.03
= 30.48M³