
 


SCALE BAR

NOTES:	COPYRIGHT:	JOB TITLE	DRAWING TITLE	SCALE: 1:50	DRAWING. NO.	REV.
ALL DIMENSIONS MUST BE CHECKED ON SITE AND NOT SCALED FROM THIS DRAWING AND ANY DISCREPANCY VERIFIED	R.P.ARCHITECTURAL SERVICES 39A,NORWICH ROAD NORTHWOOD HA6 1ND Tel: 07753 659794	12 CROMWELL ROAD HAYES UB3 2PP	EXISTING GROUND FLOOR	DATE: JUNE/2023	RPA/12/CR/201	
				DRAWN:RP		

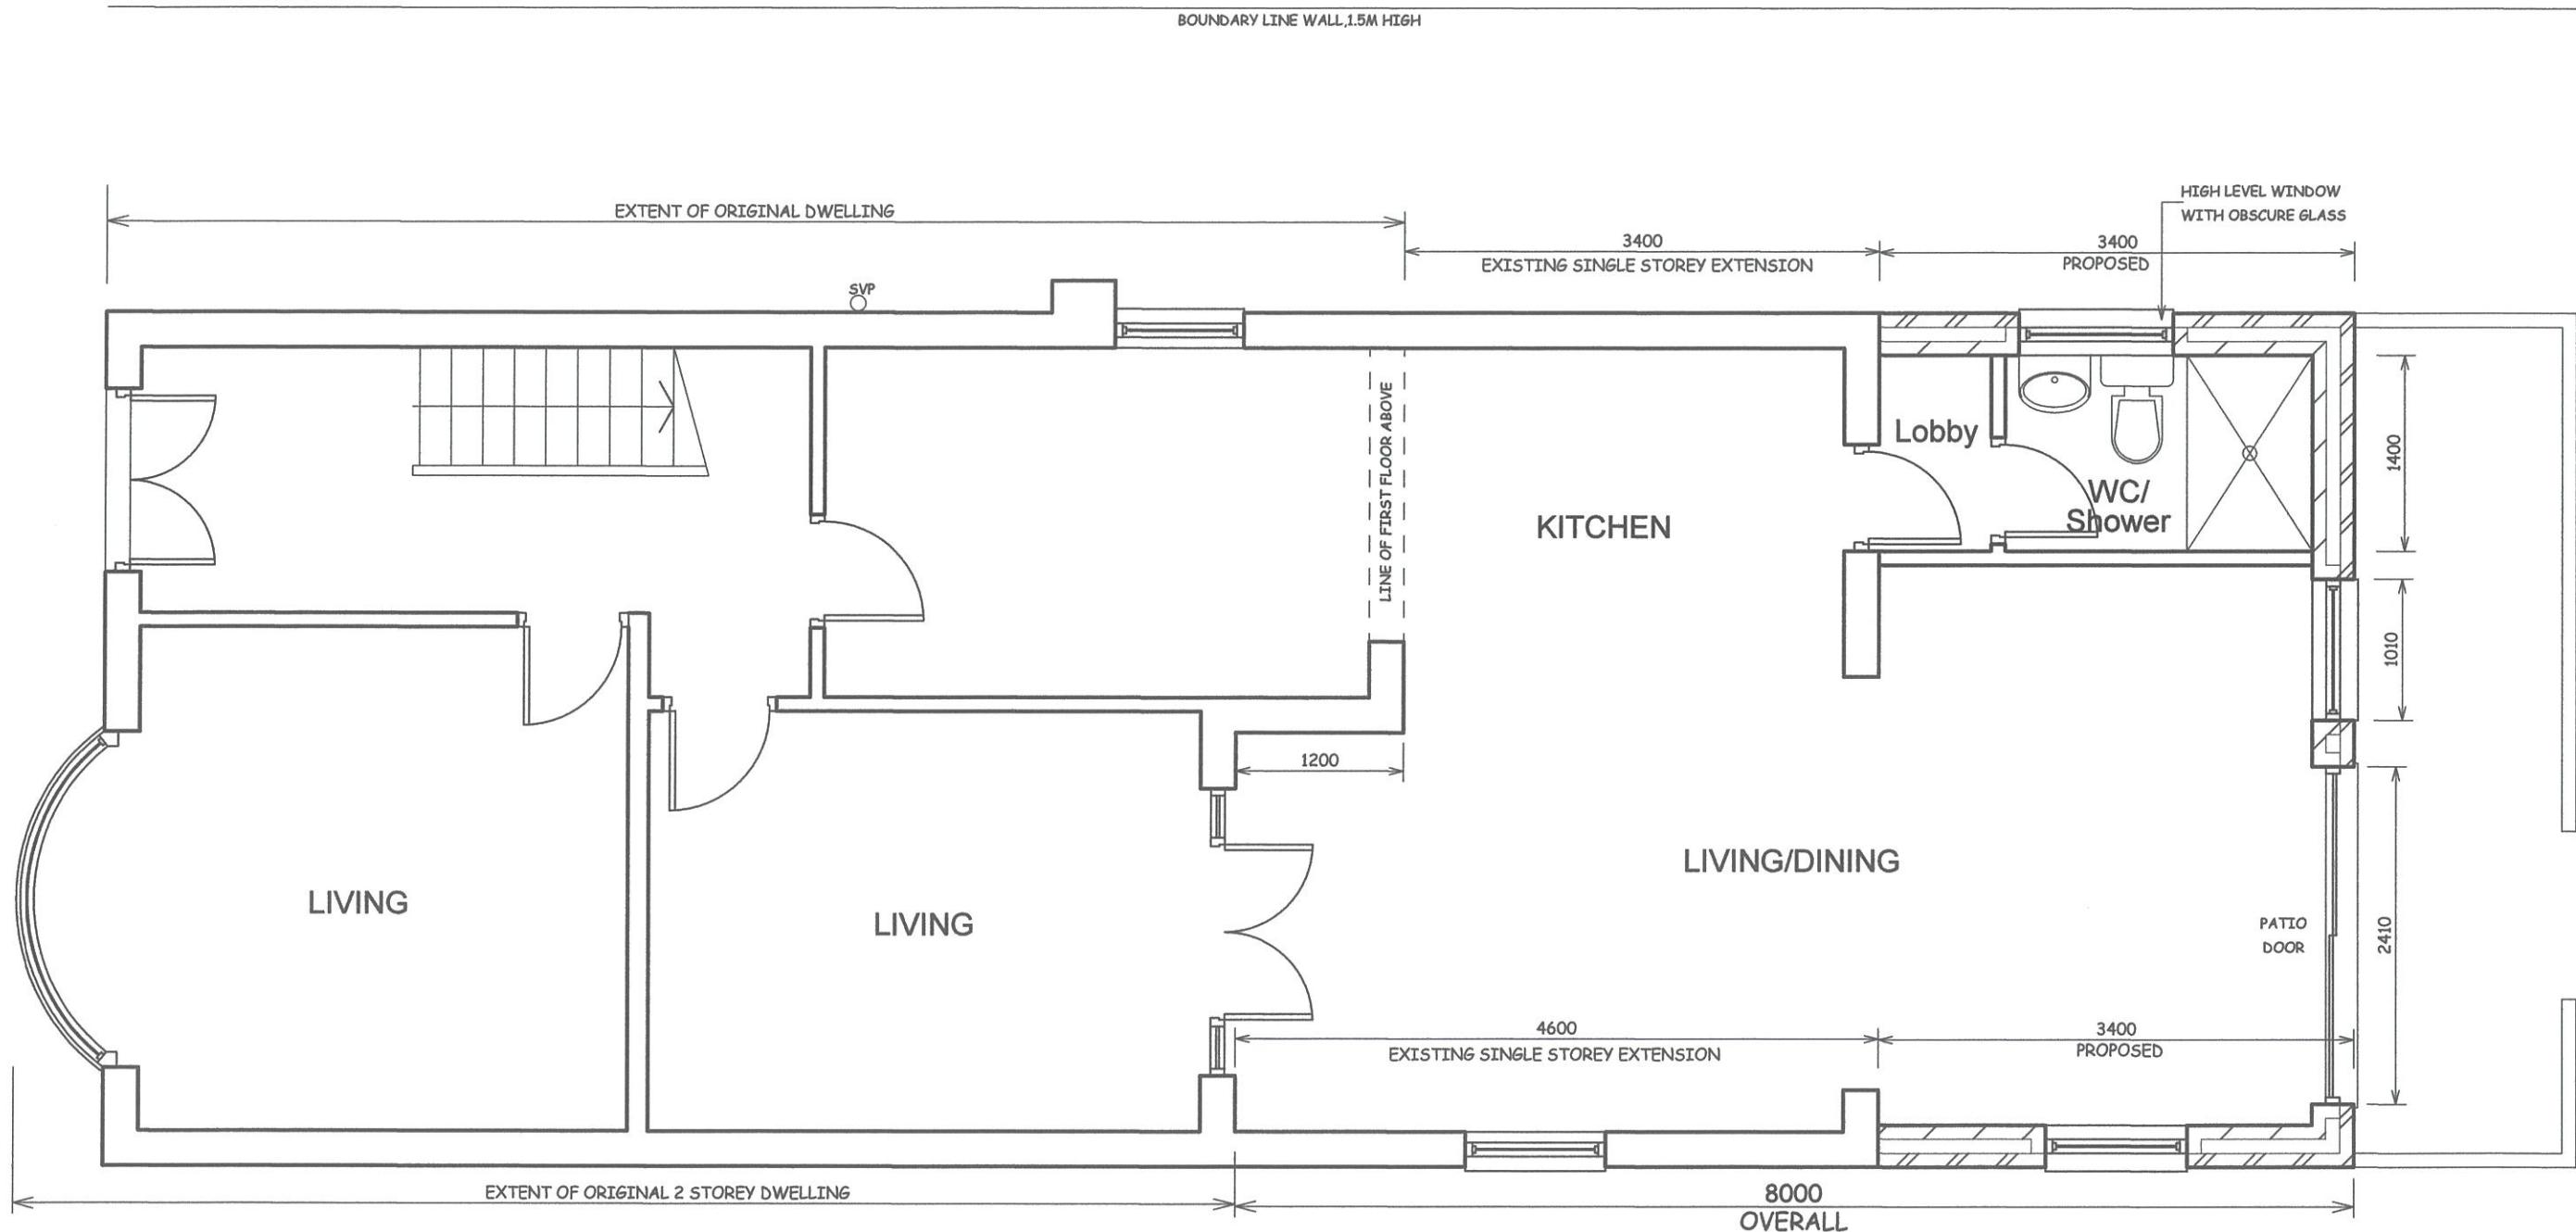

SCALE BAR

NOTES:	COPYRIGHT:	JOB TITLE	DRAWING TITLE	SCALE: 1:50	
ALL DIMENSIONS MUST BE CHECKED ON SITE AND NOT SCALED FROM THIS DRAWING AND ANY DISCREPANCY VERIFIED	R.P.ARCHITECTURAL SERVICES 39A,NORWICH ROAD NORTHWOOD HA6 1ND Tel: 07753 659794	12 CROMWELL ROAD HAYES UB3 2PP	PROPOSED GROUND FLOOR	DATE:JUNE/2023	DRAWN:RP

NOTES:  
ALL DIMENSIONS MUST BE CHECKED ON SITE AND  
NOT SCALED FROM THIS DRAWING




EXISTING REAR ELEVATION



EXISTING FLANK WALL ELEVATION



EXISTING OPPOSITE FLANK WALL ELEVATION

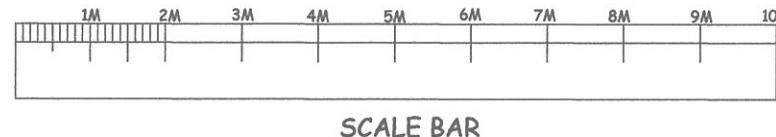

SCALE BAR

A  
DATE

COPYRIGHT:

R.P.ARCHITECTURAL SERVICES  
39A,NORWICH ROAD  
NORTHWOOD  
MIDDLESEX  
HA6 1ND

Tel: 07753 659794

CLIENT:

JOB TITLE:

12 CROMWELL ROAD  
HAYES  
UB3 2PP

DRAWING TITLE:

EXISTING ELEVATIONS

SCALE : 1:100

DATE:JULY/2022

DRAWN: RPA

DRG. NO. RPA/12/CR/203  
REV.


NOTES:  
ALL DIMENSIONS MUST BE CHECKED ON SITE AND  
NOT SCALED FROM THIS DRAWING




PROPOSED REAR ELEVATION



PROPOSED FLANK WALL ELEVATION

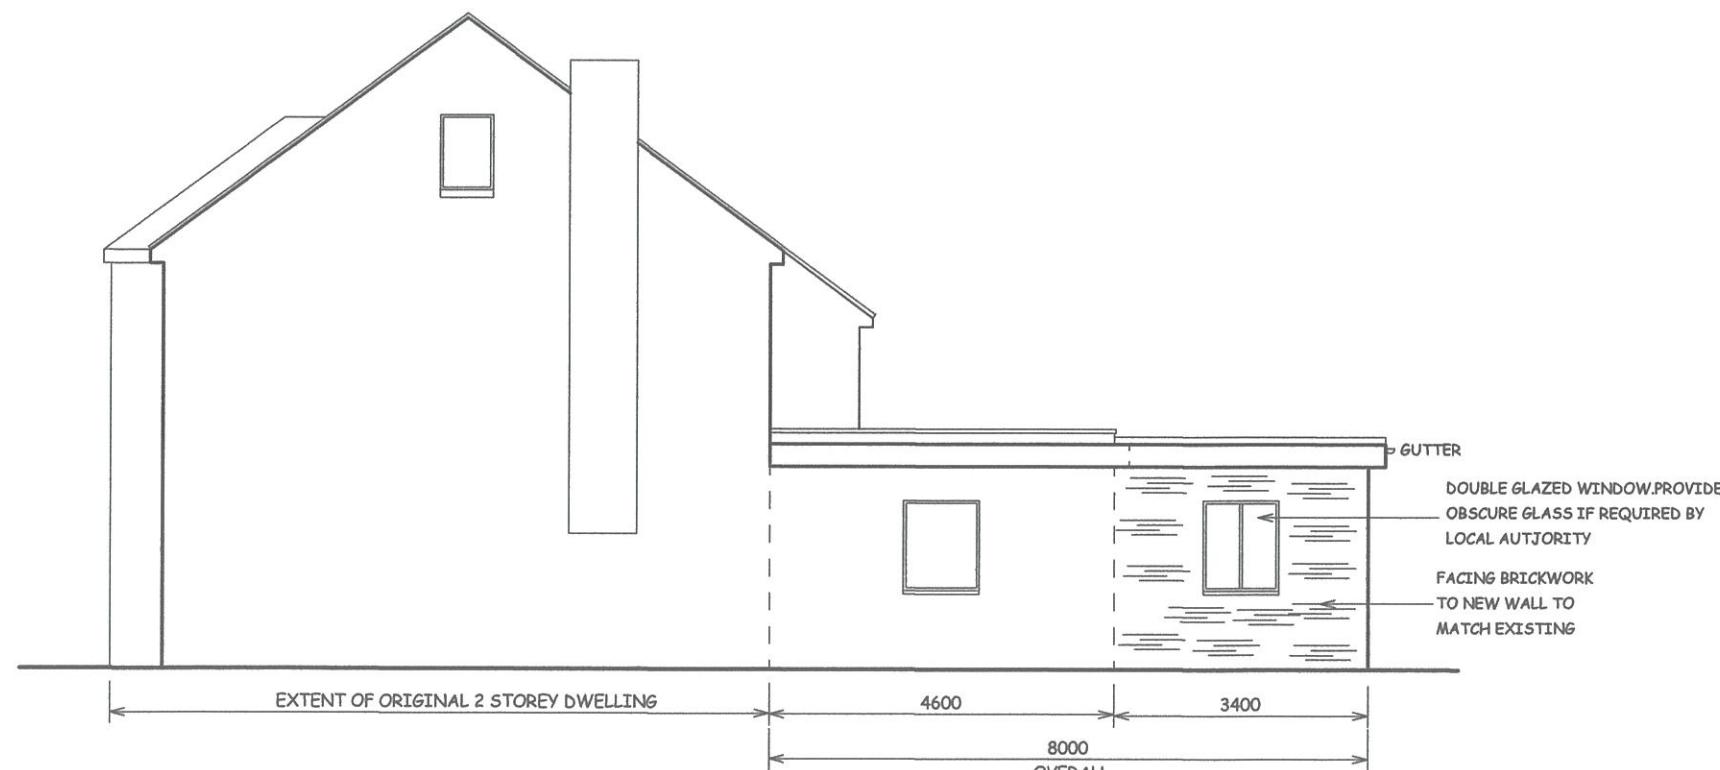

PROPOSED OPPOSITE FLANK WALL ELEVATION

 

SCALE BAR

A  
DATE

COPYRIGHT:  
R.P.ARCHITECTURAL SERVICES  
39A,NORWICH ROAD  
NORTHWOOD  
MIDDLESEX  
HA6 1ND

Tel: 07753 659794

CLIENT:

JOB TITLE:  
12 CROMWELL ROAD  
HAYES  
UB3 2PP

DRAWING TITLE:

PROPOSED ELEVATIONS

SCALE : 1:100

DATE:JULY/2022 DRAWN: RPA

DRG. NO. RPA/12/CR/204  
REV.