




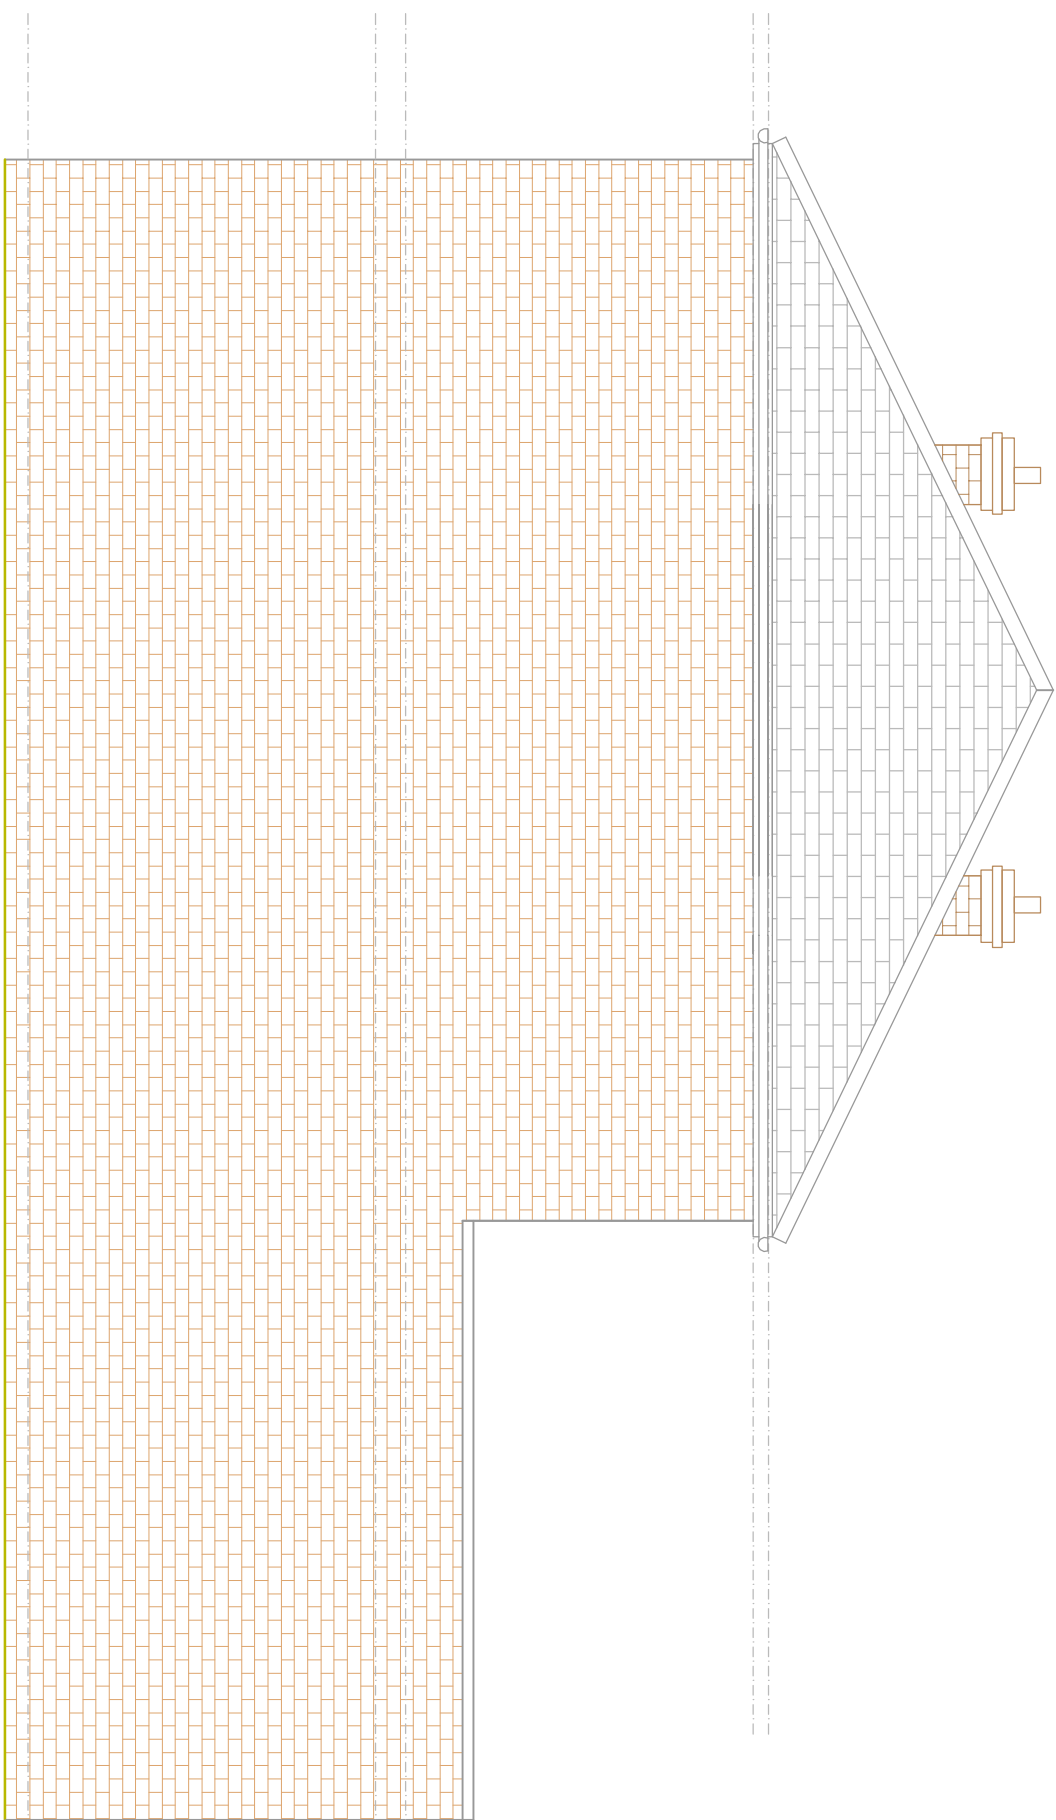

EXISTING SIDE ELEVATION 1  
SCALE BAR 1:50 @ A1

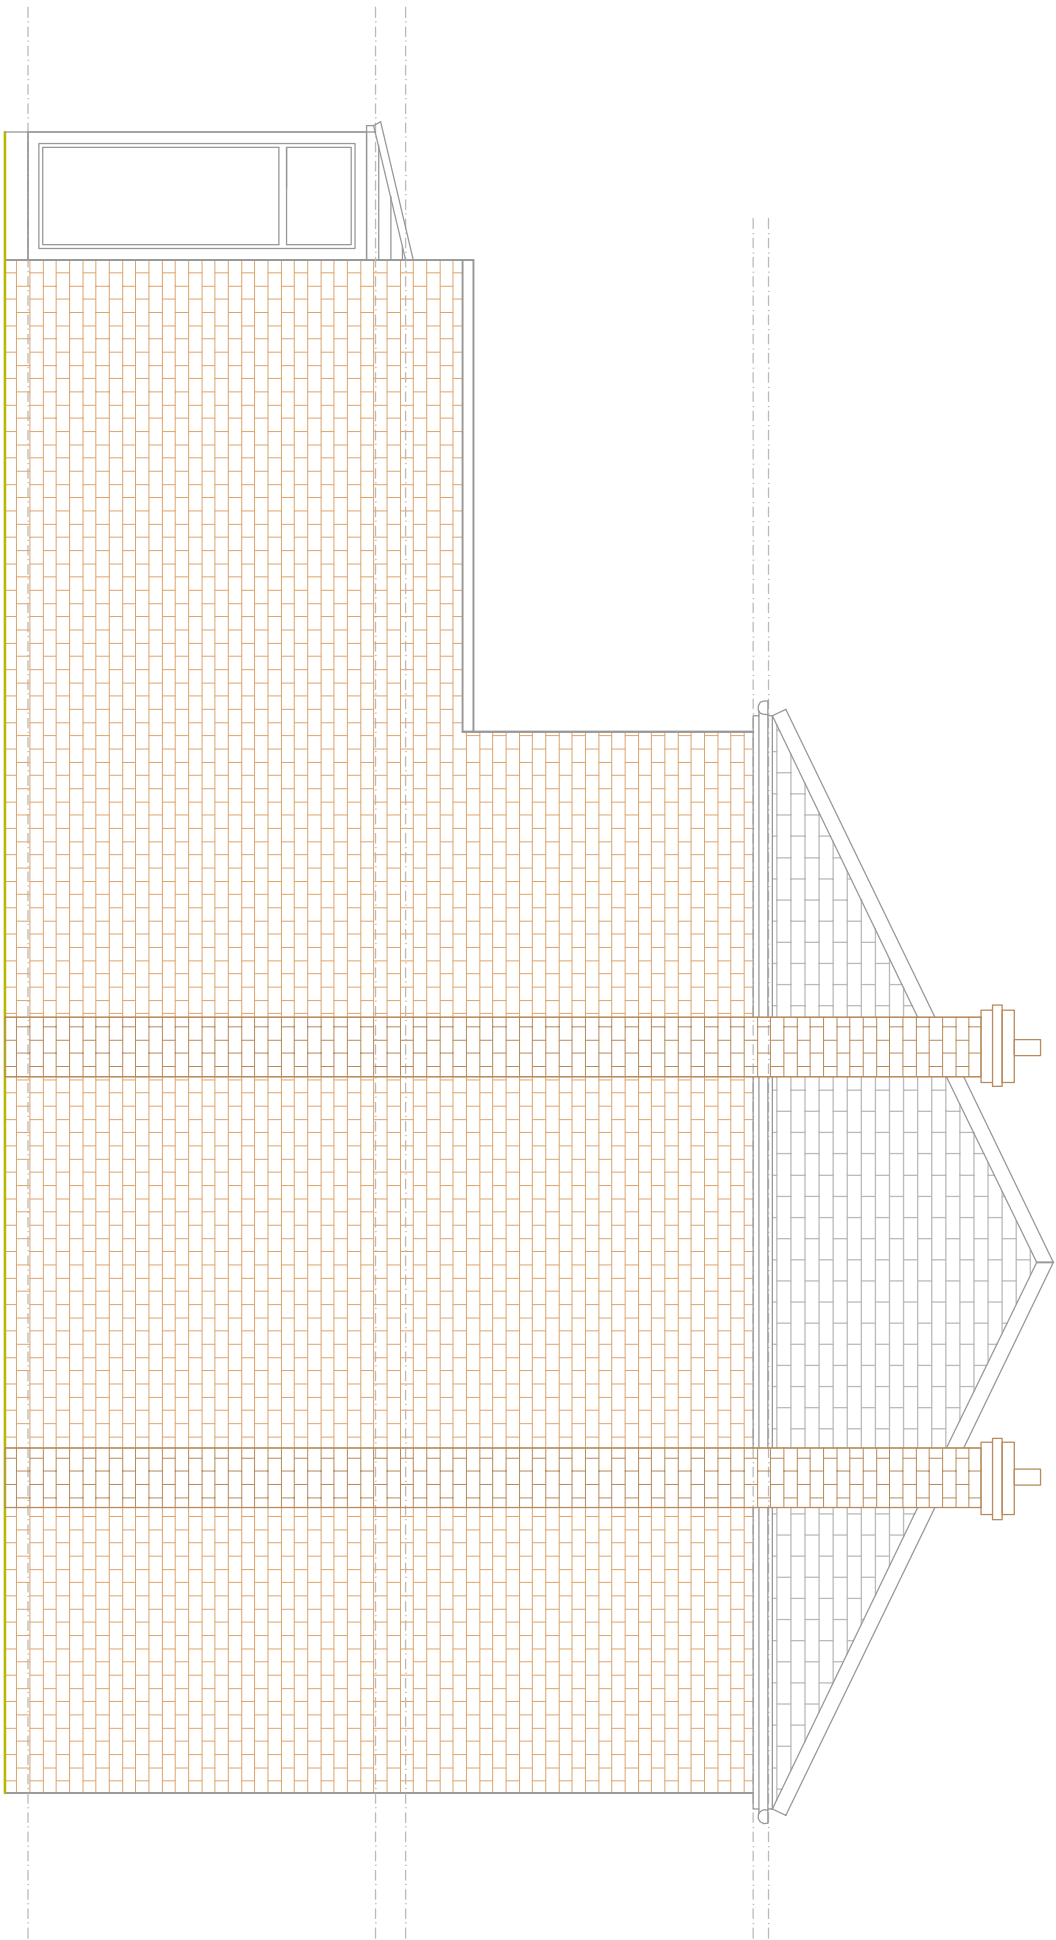

EXISTING SIDE ELEVATION 2  
SCALE BAR 1:50 @ A1

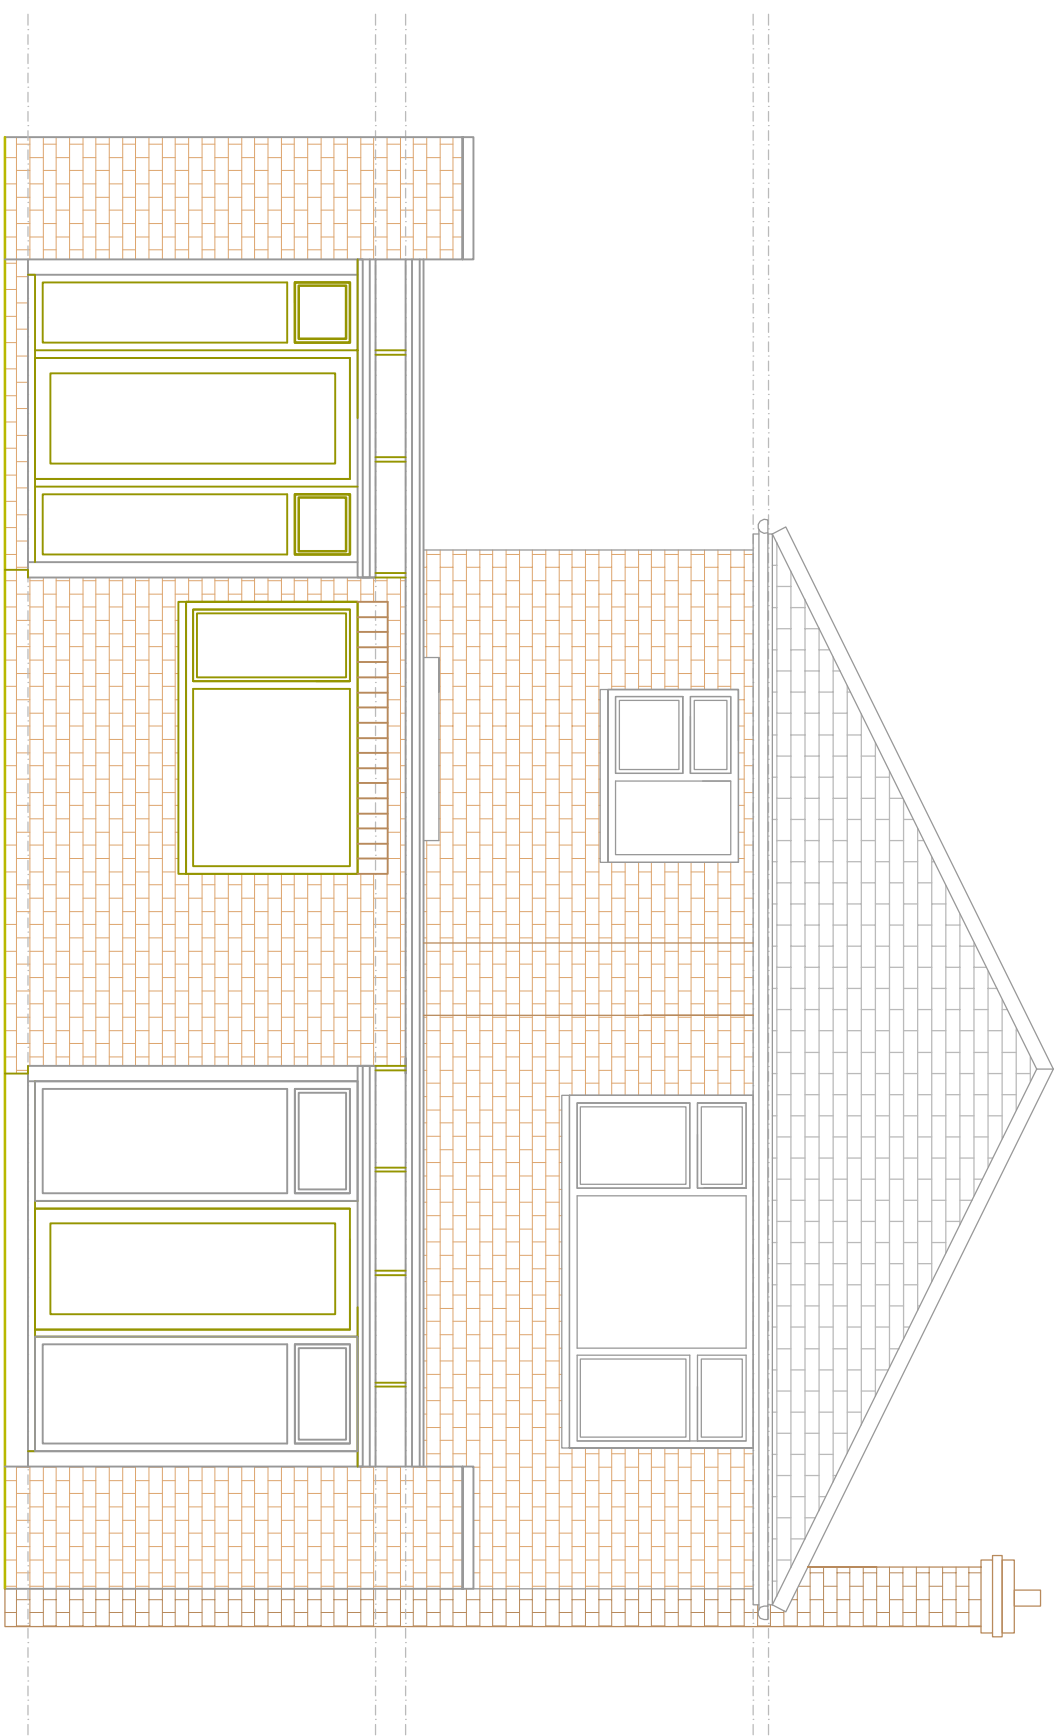

EXISTING REAR ELEVATION  
SCALE BAR 1:50 @ A1

GENERAL NOTES:

THIS DRAWING IS NOT TO BE USED. THE MAIN CONTRACTOR IS RESPONSIBLE FOR THE ACCURACY OF THE INFORMATION PROVIDED. ANY DISCREPANCIES REPORTED TO COTSWOLD RESIDENTIAL DESIGN LTD AT ONCE. ANY CONSTRUCTION WORK CARRIED OUT PRIOR TO OBTAINING THE NECESSARY APPROVALS IS ENTIRELY AT THE HOUSEHOLD CONTRACTOR'S RISK. ALL BUILDING WORK IS TO BE CARRIED OUT TO THE SATISFACTION OF THE LOCAL AUTHORITY AND BUILDING CONTROL OFFICE, AND IN ACCORDANCE WITH CURRENT BUILDING REGULATIONS, AND AS SUCH ANY UNDESIRABLE BUILDING WORKS THAT MAY BE REQUIRED ON SITE. THE MAIN CONTRACTOR SHALL BE ENTIRELY RESPONSIBLE FOR THE SECURITY, INTEGRITY AND STABILITY OF THE BUILDING SITE DURING THE WORKS DURATION. THIS DRAWING IS THE COPYRIGHT OF COTSWOLD RESIDENTIAL DESIGN LTD. THIS DRAWING MAY NOT BE COPIED BY ANY THIRD PARTY WITHOUT PRIOR PERMISSION.

Cotswold Residential Design Ltd

Drawn: Description

Date

By

Office: 14 Station Road, Cotswold, Oxfordshire, OX8 1LE, UK

Telephone: 01865 328 0000

Email: [info@cotswoldresidential.co.uk](mailto:info@cotswoldresidential.co.uk)

DRAWING TITLE: EXISTING ELEVATIONS

REF: ADDRESS: 80 HOLYAKE CRESENT, ICEHURST, WILT BA1

SCALE: 1:50 @ A1

DRAWN BY: MB

DATE: 04.04.23

DRAWING NO: HDV-LV-02