



PROPOSED SIDE ELEVATION 1
SCALE BAR 1:50 @ A1

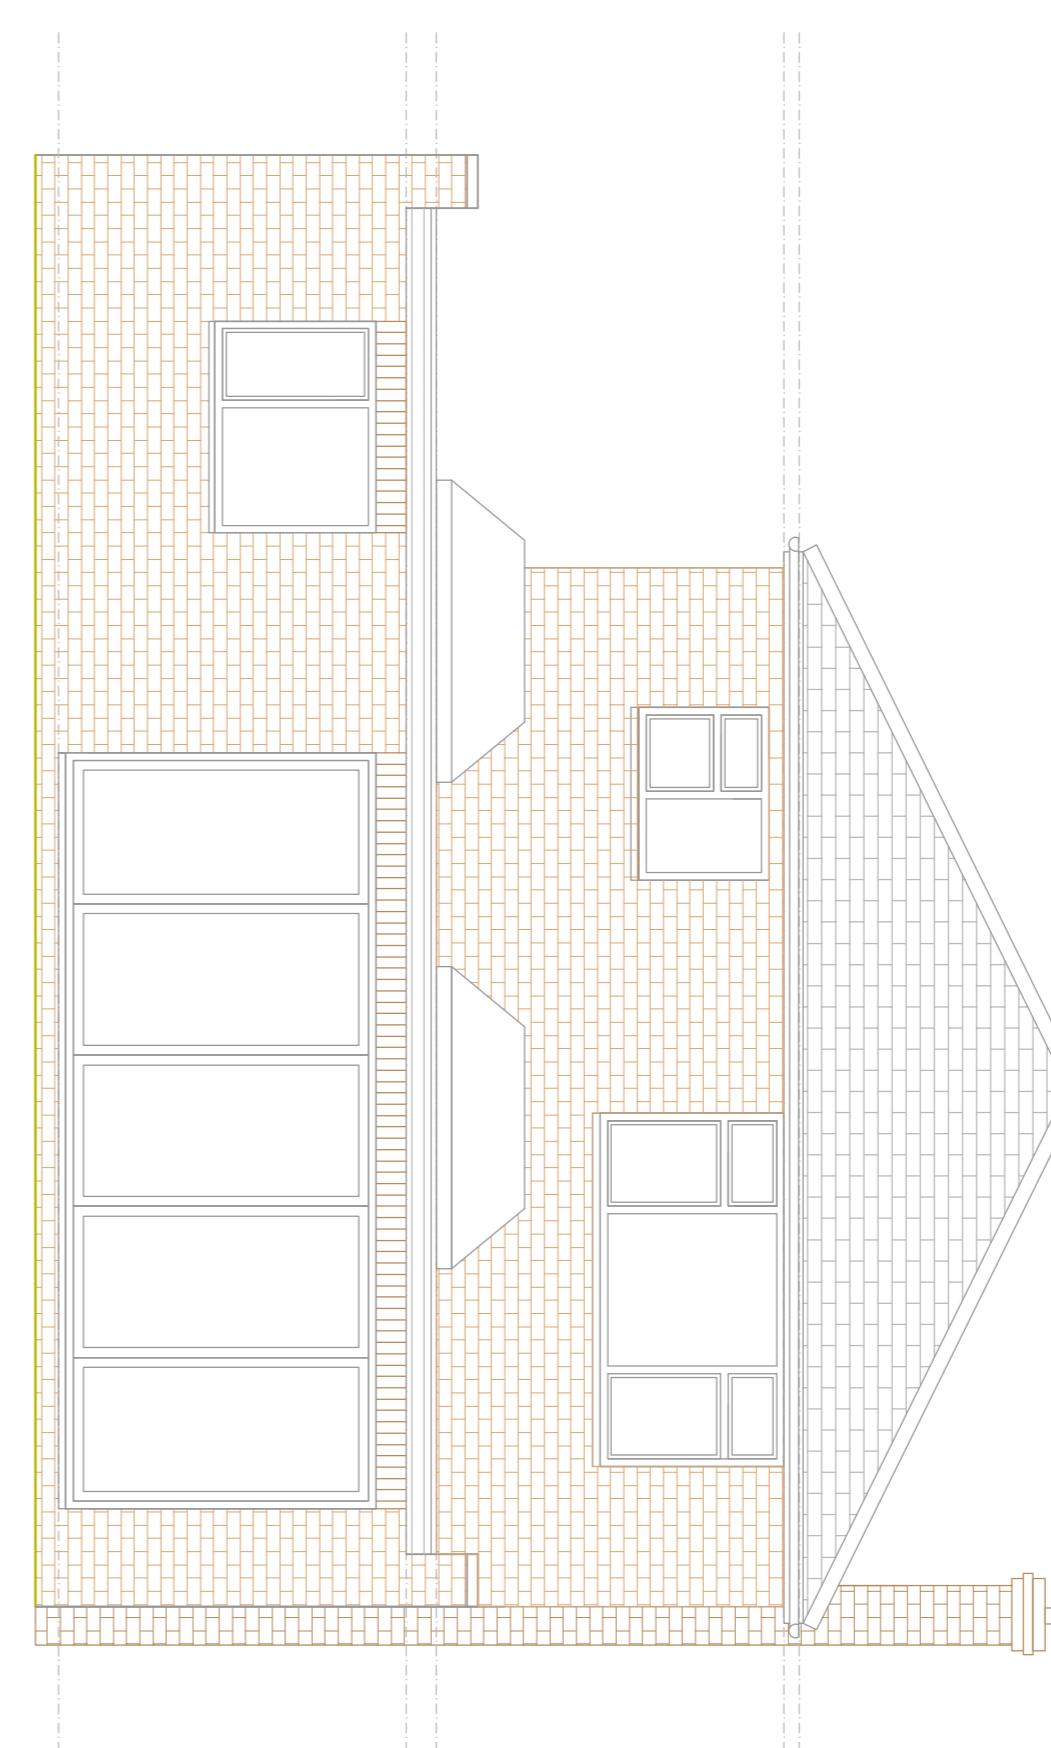

PROPOSED REAR ELEVATION
SCALE BAR 1:50 @ A1

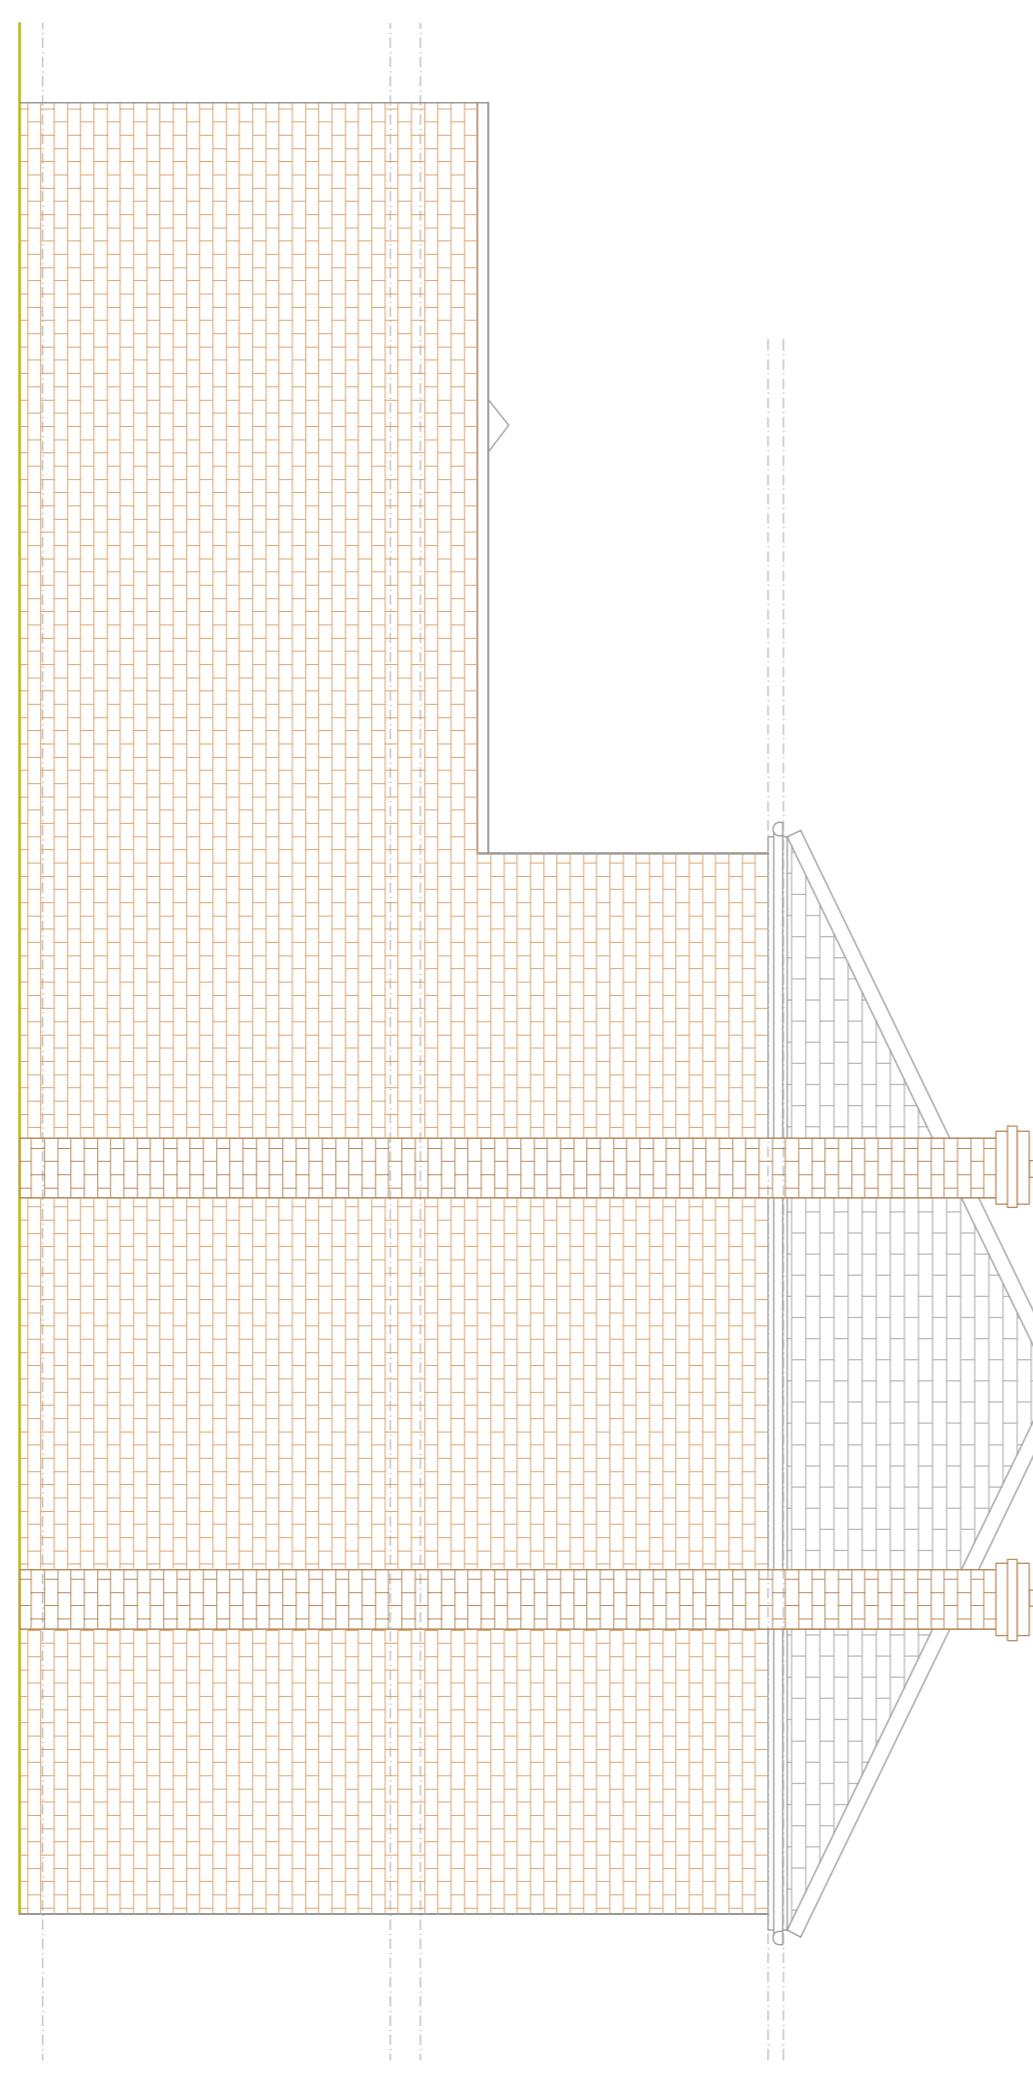

PROPOSED SIDE ELEVATION 2
SCALE BAR 1:50 @ A1

0m 1m 2m 3m 4m 5m 6m

SCALE BAR 1:50 @ A1

GENERAL NOTES:

THIS DRAWING IS NOT TO BE SEAL'D. THE MAIN CONTRACTOR IS RESPONSIBLE FOR PROVIDING AND COORDINATING ALL WORK AND COMMUNICATIONS WITH CONTRACTORS AND SUB CONTRACTORS. THE CONTRACTOR IS NOT TO COMMENCE ANY CONSTRUCTION WORK UNTIL THE CONTRACTOR HAS RECEIVED THE CONTRACTOR'S APPROVALS IN WRITING AT THE HOUSEHOLDERS CONTRACTOR'S SITE. ALL BUILDING WORK IS TO BE CARRIED OUT TO THE SATISFACTION OF THE LOCAL AUTHORITY AND BUILDINGS CONTROL OFFICER, AND IN ACCORDANCE WITH CURRENT BUILDING REGULATIONS, AND AS SUCH ANY UNPERMITTED BUILDING WORKS THAT MAY BE RECALLED ON SITE.

THE MAIN CONTRACTOR SHALL BE ENTITLEDLY RESPONSIBLE FOR THE SECURITY, STRENGTH AND STABILITY OF THE BUILDING SITE DURING THE WORKS DURATION.

THIS DRAWING IS THE PROPERTY OF COLSVOLD RESIDENTIAL DESIGN LTD.

Colsvold Residential Design Ltd
14 Sutton Crescent, Sutton, London, SM1 1EE
Telephone: 07885 758326
Email: enquiries@colsvold.com

DRAWING TITLE: PROPOSED ELEVATIONS
SIT: ADDRESS: 80 HOLLOWAY CRESCE, LONDON, N1 2BU
DRAWN BY: JAS @ 1:50
DATE: 04/02/2019
DRAWING NO: 10000004